



Sources of information

SQUIRE & PARTNERS

3DView-{3D-kh}.dwg
Received 04/01/18

APR SERVICES


Topographical Survey.pdf
Received 22/09/16

CLOUD 10

Stag Brewery East end 15-09-16.dwg
11263_Stag Brewery_MASTER.dwg
Stag Brewery West end 22-09-16 Pt1.dwg
Stag Brewery West end 23-09-16.dwg
The Ship PH.dwg
Jolly Gardeners.dwg
Received 11/10/16

EB7 Ltd

Site Photographs
Ordnance Survey

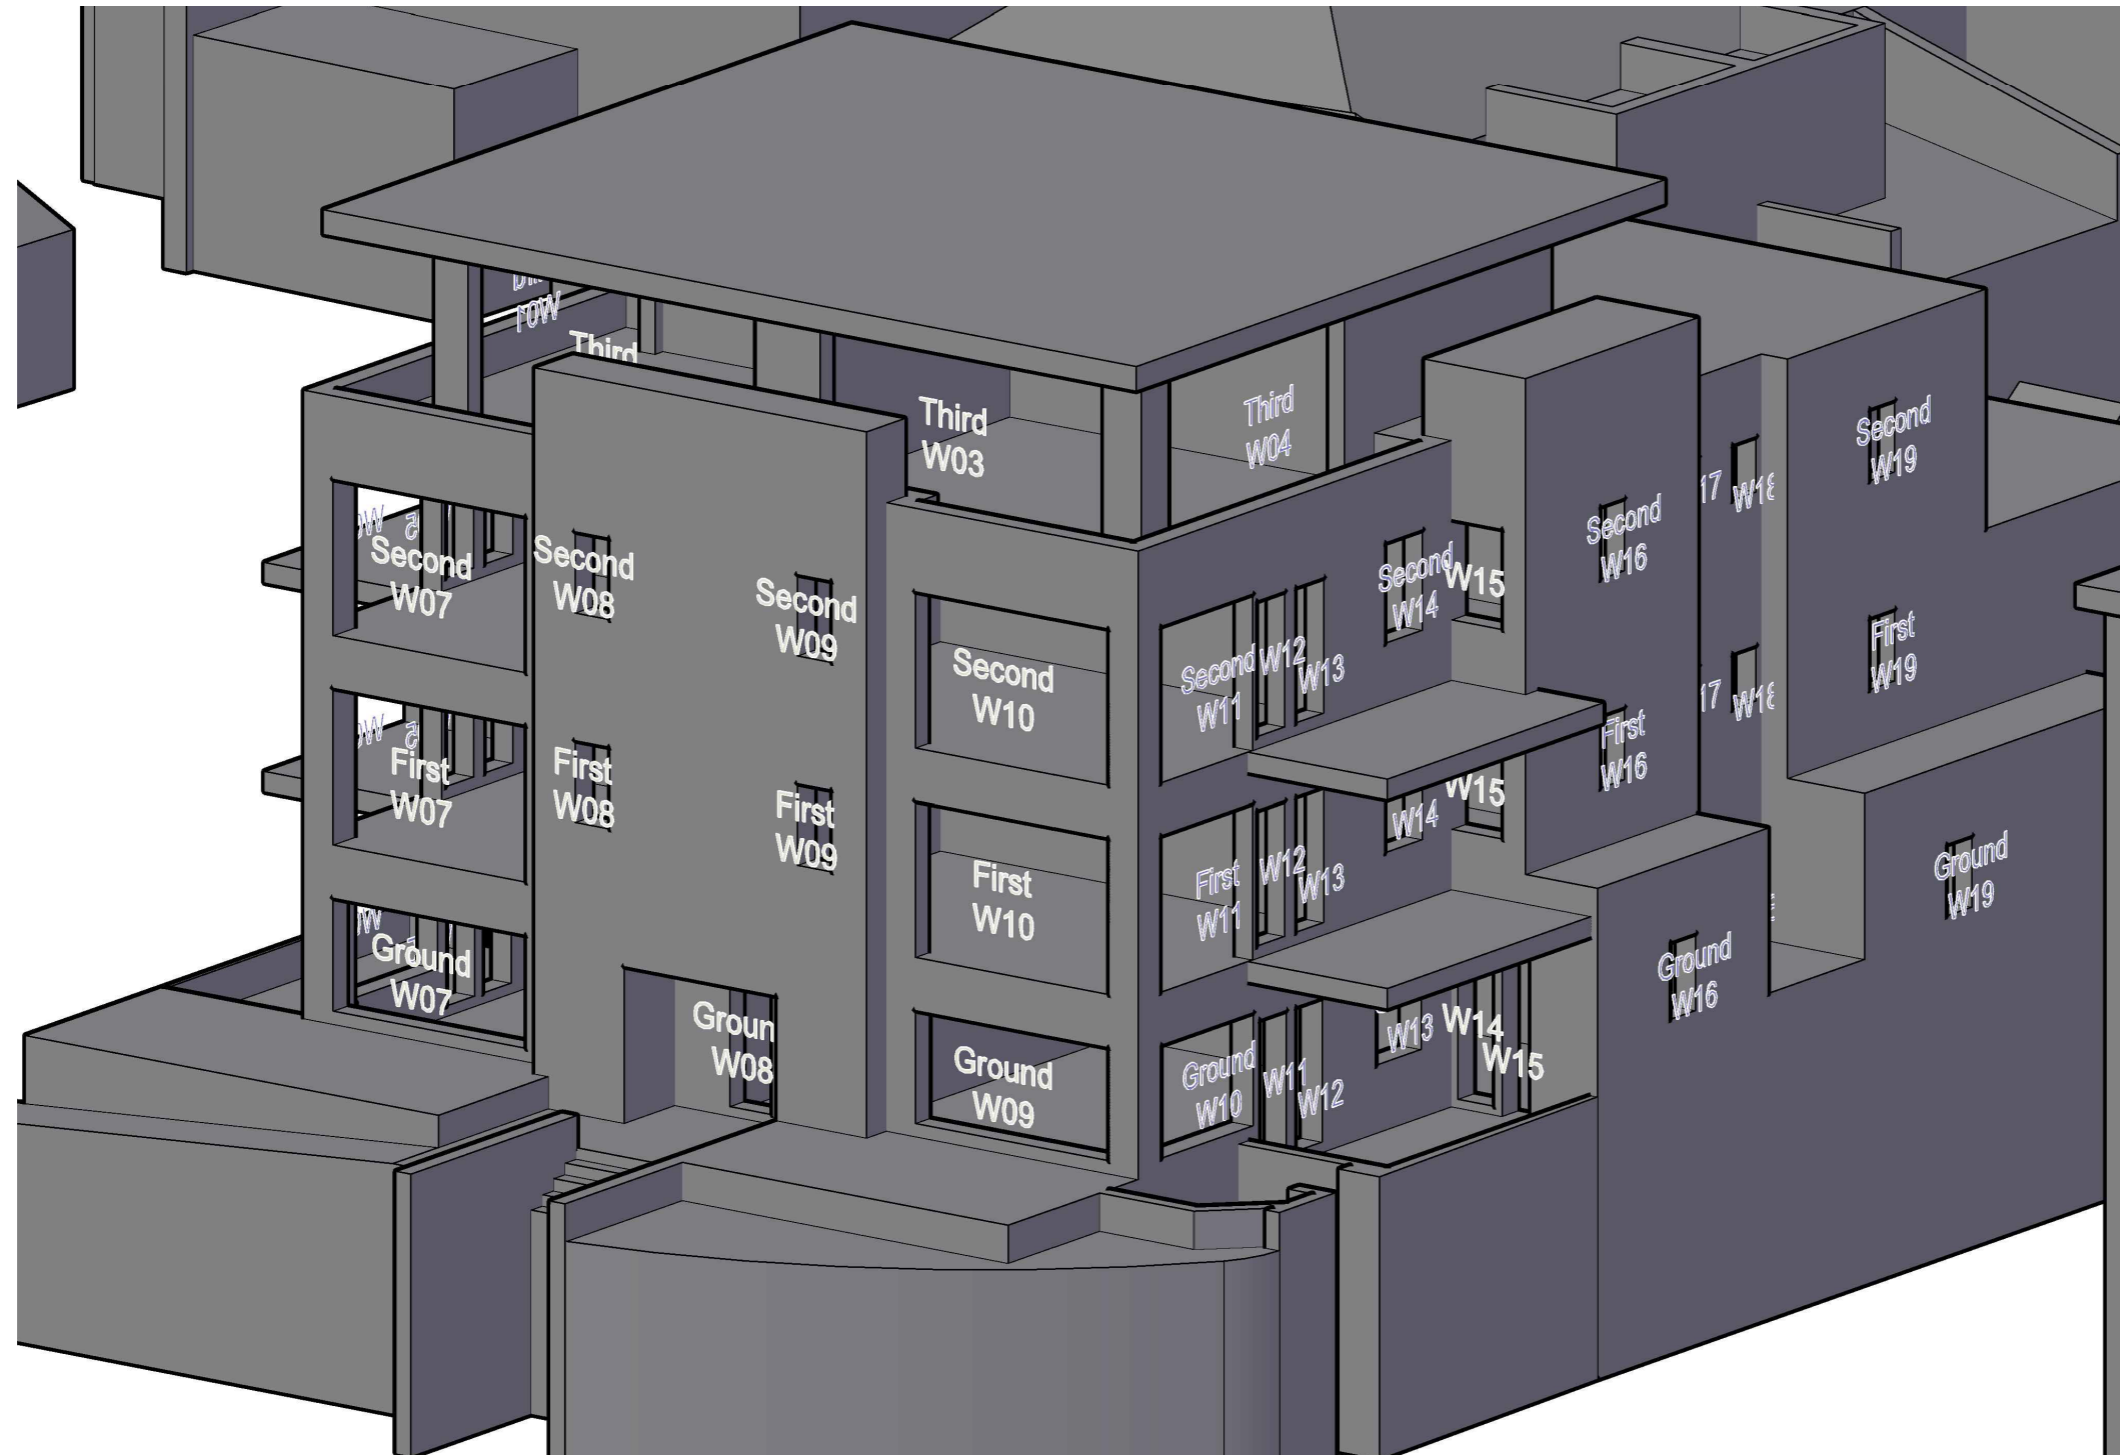

Project The Stag Brewery
SW14 7ET
London

Title Butler House
Window Map

Drawn AA Checked --

Date 29/01/2018 Rel no. 07

Drawing no. 2201-WM02



Sources of information

SQUIRE & PARTNERS

3DView-{3D-kh}.dwg
Received 04/01/18

APR SERVICES


Topographical Survey.pdf
Received 22/09/16

CLOUD 10

Stag Brewery East end 15-09-16.dwg
11263_Stag Brewery_MASTER.dwg
Stag Brewery West end 22-09-16 Pt1.dwg
Stag Brewery West end 23-09-16.dwg
The Ship PH.dwg
Jolly Gardeners.dwg
Received 11/10/16

EB7 Ltd

Site Photographs
Ordnance Survey

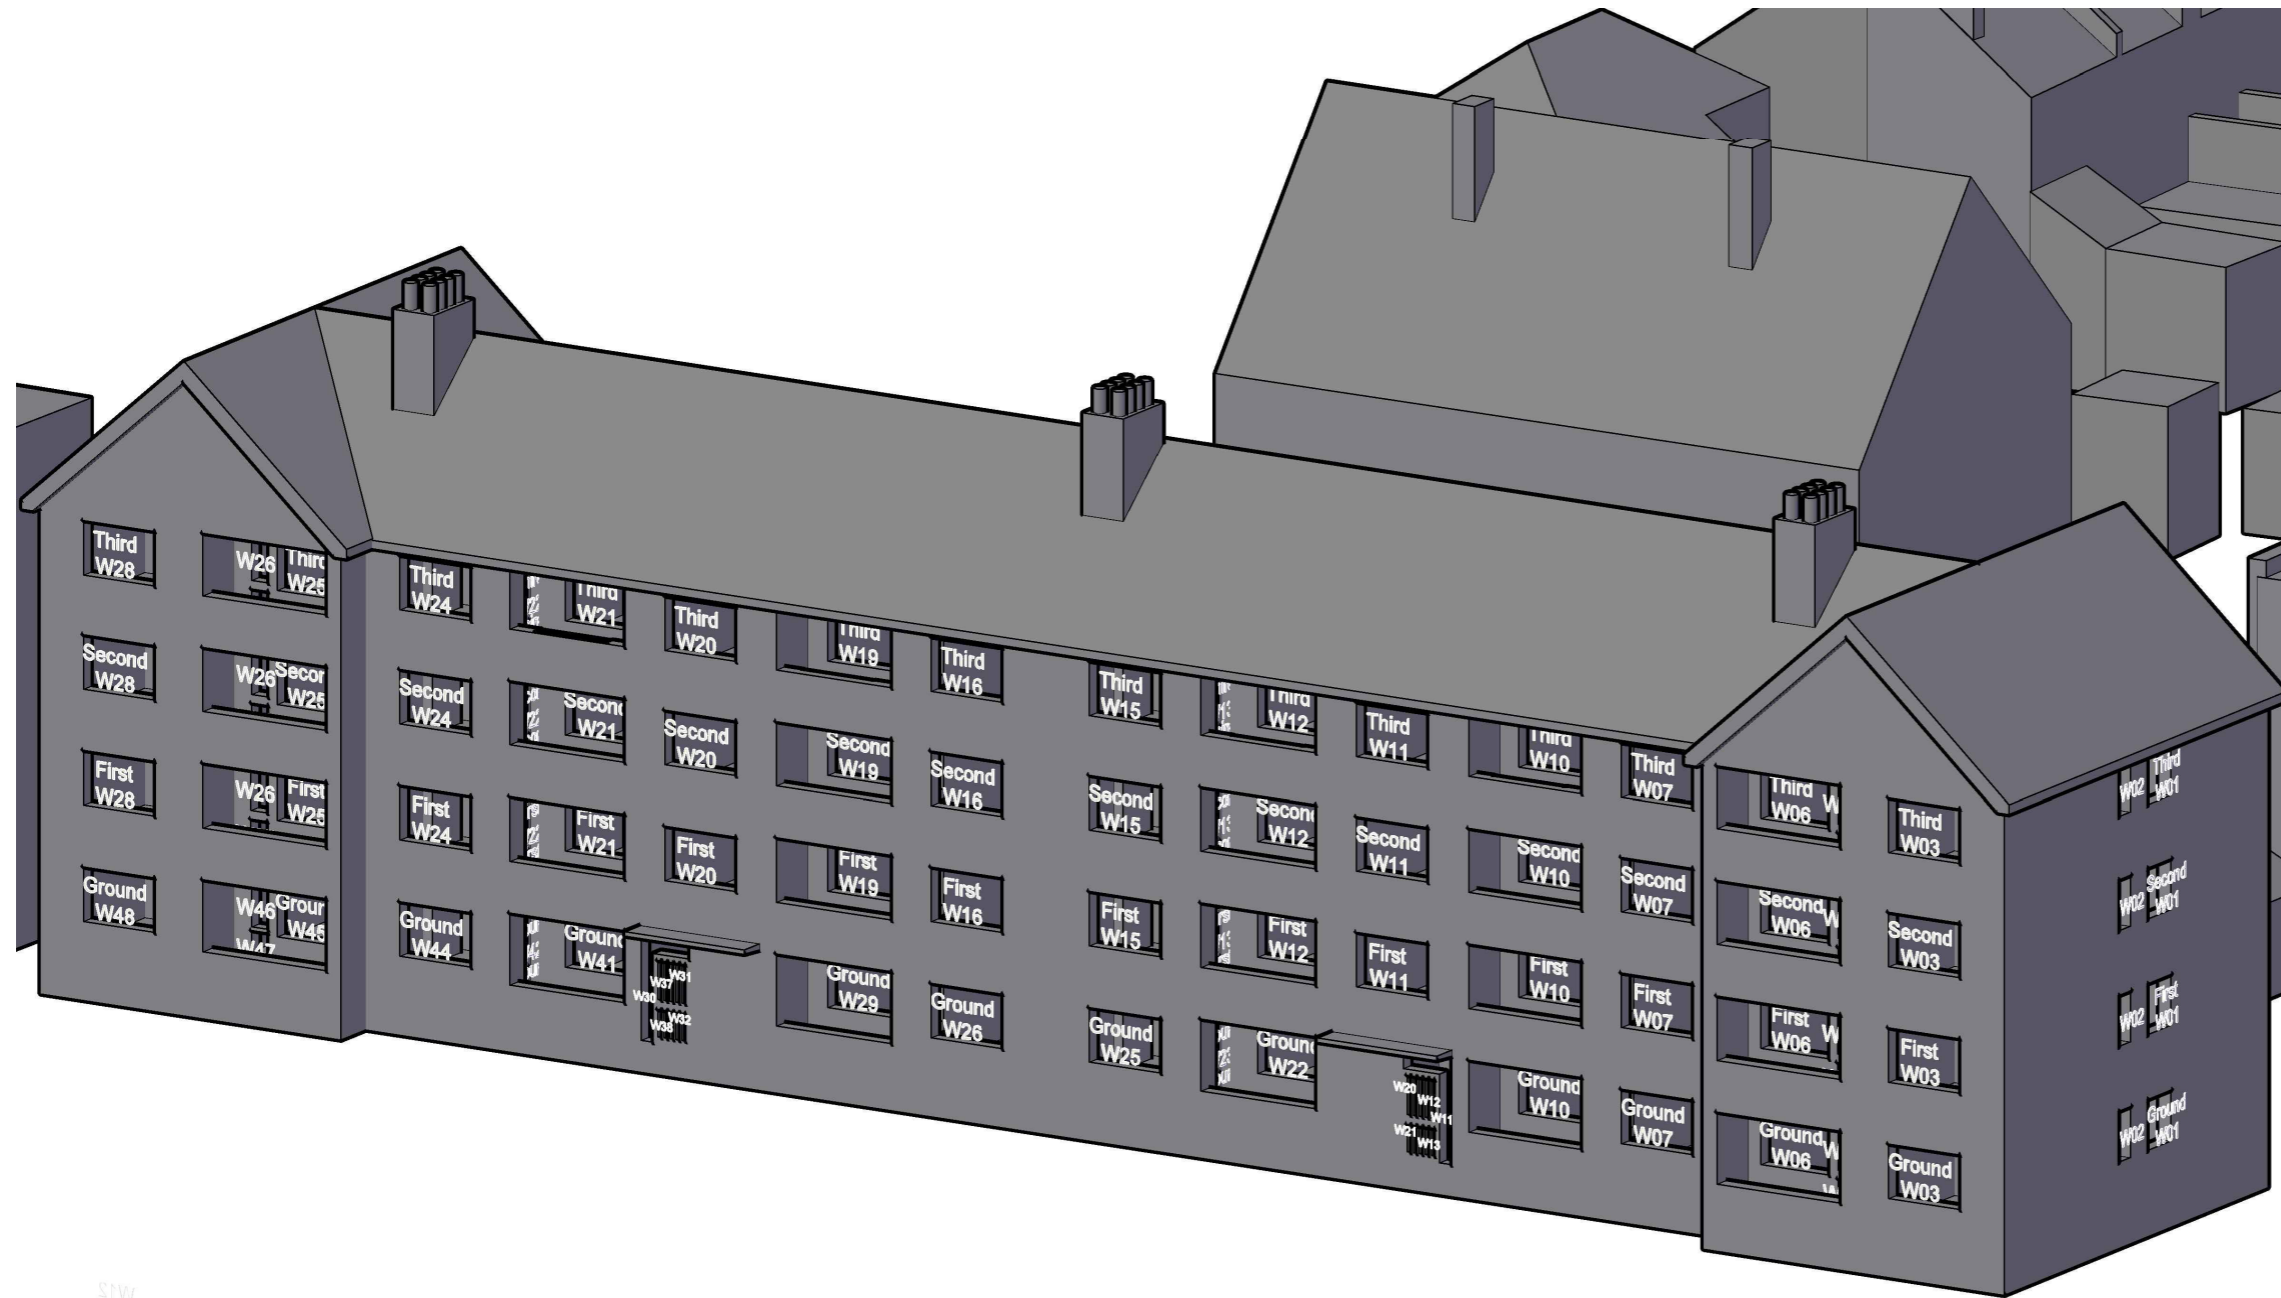

W15
W14
W13
W12
W11
W10
W09
W08
W07
W06
W05
W04
W03
W02
W01
Ground
W18

Project The Stag Brewery
SW14 7ET
London

Title Rann House
Window Map

Drawn AA Checked --

Date 29/01/2018 Rel no. 07

Drawing no. 2201-WM04



Sources of information

SQUIRE & PARTNERS

3DView-{3D-kh}.dwg
 Received 04/01/18

APR SERVICES

Topographical Survey.pdf
 Received 22/09/16

CLOUD 10

Stag Brewery East end 15-09-16.dwg
 11263_Stag Brewery_MASTER.dwg
 Stag Brewery West end 22-09-16 Pt1.dwg
 Stag Brewery West end 23-09-16.dwg
 The Ship PH.dwg
 Jolly Gardeners.dwg
 Received 11/10/16

EB7 Ltd

Site Photographs
 Ordnance Survey



Project The Stag Brewery
 SW14 7ET
 London

Title 31 Vineyard Path and Vineyard
 Heights
 Window Map

Drawn AA Checked --

Date 29/01/2018 Rel no. 07

Drawing no. 2201-WM05