



2 Double Bay - Typical Level Plan
1 : 50

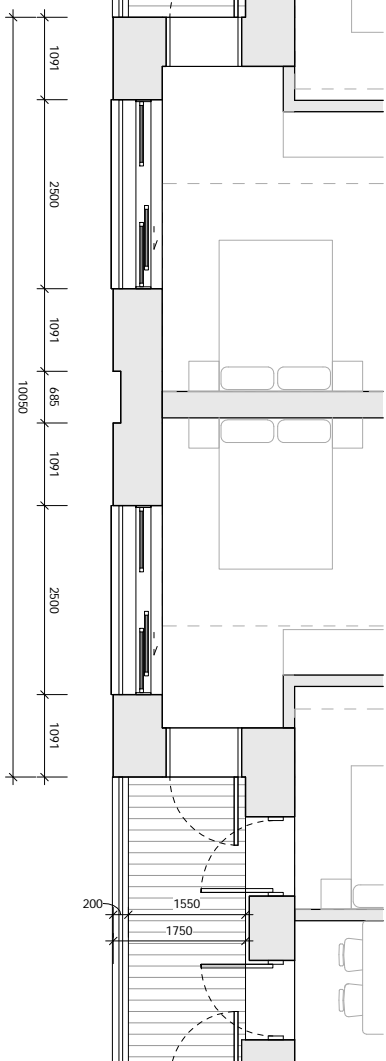


1 Double Bay - Elevation
1 : 50



3 Double Bay - Section
1 : 50

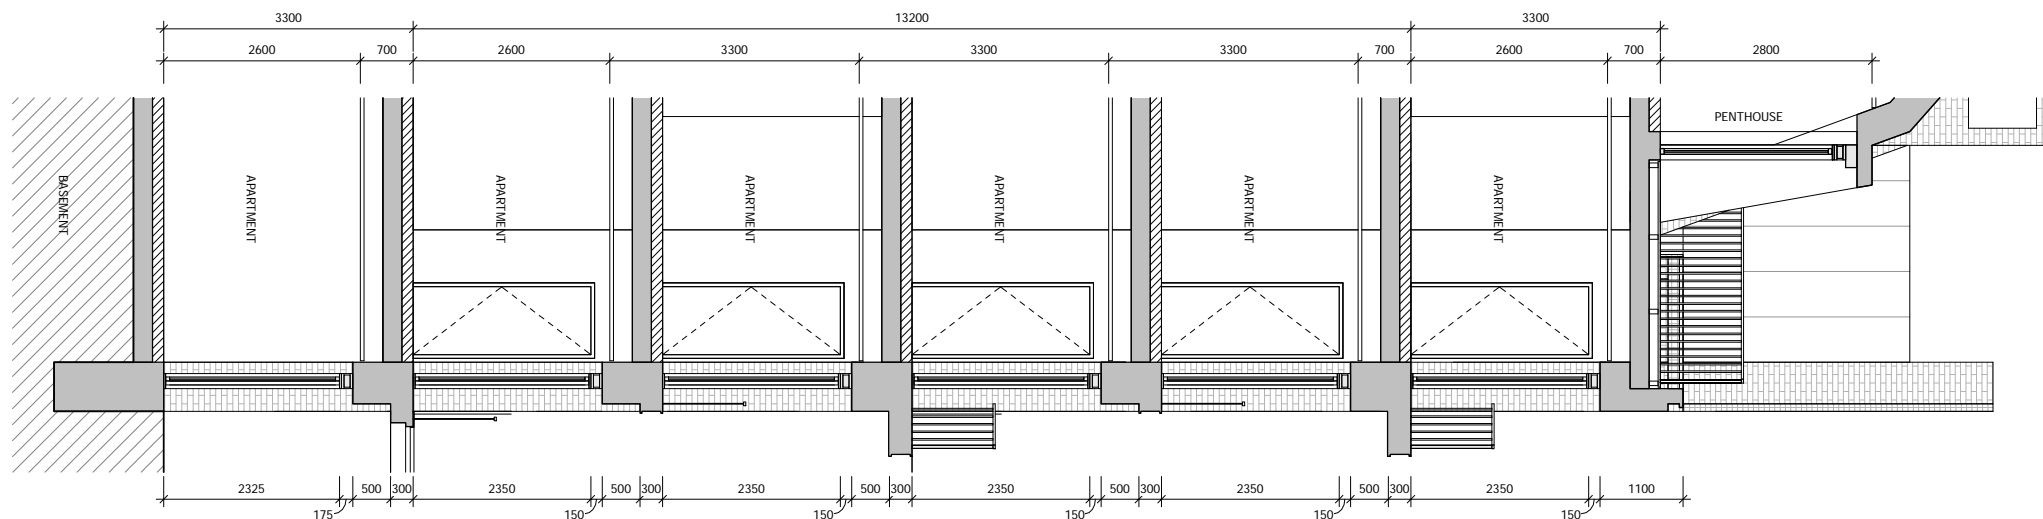

NOTES:
DO NOT SCALE FROM THIS DRAWING. ALL DIMENSIONS TO BE CHECKED ON SITE. ALL OMISSIONS AND DISCREPANCIES TO BE REPORTED TO THE ARCHITECT IMMEDIATELY.
ALL RIGHTS RESERVED. THIS WORK IS COPYRIGHT AND CANNOT BE REPRODUCED OR COPIED OR MODIFIED IN ANY FORM OR BY ANY MEANS, GRAPHIC ELECTRONIC OR MECHANICAL, INCLUDING PHOTOCOPIING WITHOUT THE WRITTEN PERMISSION OF SQUIRE AND PARTNERS ARCHITECTS.

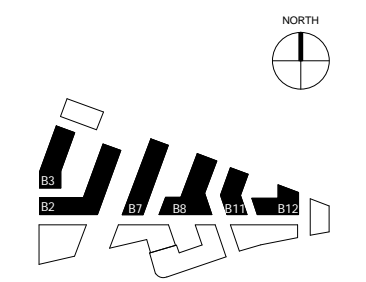

- KEY
- 01. BRICK WALLS
 - 02. RECESSED BRICK LINTEL
 - 03. CLEAR GLAZING WITH GREY PPC ALUMINIUM FRAMES
 - 04. GREY PPC ALUMINIUM VENTILATION GRILLES
 - 05. PROFILED HORIZONTAL CONCRETE GRILLES
 - 06. PROFILED PPC ALUMINIUM GLAZING
 - 07. METAL PATTERN BALUSTRADE
 - 08. METAL BALUSTRADE
 - 09. GLASS BALUSTRADE
 - 10. TEXTURED BRICK DETAIL
 - 11. SINGLE COURSE BRICK LINTEL
 - 12. GABLE END BRICK DETAIL
 - 13. METAL FLASHING
 - 14. METAL CLAD ROOF
 - 15. FASCIA SIGNAGE
 - 16. METAL PATTERN VENTILATION GRILLES
 - 17. PROJECTING CLEAR GLAZED BAY WINDOW WITH GREY PPC ALUMINIUM FRAMING
 - 18. RECESSED CLEAR GLAZED BAY WINDOW WITH GREY PPC ALUMINIUM FRAMING

NOTE
FOR DETAILED DESCRIPTION OF BUILDING MATERIALS AND COLOUR OF MATERIALS, PLEASE REFER TO VOLUME 2: DETAILED DESIGN & ACCESS STATEMENT.

PLANNING APPLICATION	12/02/18	BJ	-
Revision description	Date	Check	Rev

SQUIRE & PARTNERS
The Department Store
248 Fendale Road London SW9 8FR
T: 020 7278 5555 F: 020 7239 0495
info@squireandpartners.com
www.squireandpartners.com
Project
Stag Brewery
Richmond

Drawing
PROPOSED MANSION TYPOLOGY BAY STUDY
ELEVATION - DOUBLE BAY

Drawn	Date	Scale
NLE	16/01/18	1 : 50 @ A1 1 : 100 @ A3
Job Number	Drawing number	Revision
16019	C645_Z1_E_01_003	-