


NOTES:
DO NOT SCALE FROM THIS DRAWING. ALL DIMENSIONS TO BE CHECKED ON SITE. ALL OMISSIONS AND DISCREPANCIES TO BE REPORTED TO THE ARCHITECT IMMEDIATELY.

ALL RIGHTS RESERVED. THIS WORK IS COPYRIGHT AND CANNOT BE REPRODUCED OR COPIED OR MODIFIED IN ANY FORM OR BY ANY MEANS, GRAPHIC ELECTRONIC OR MECHANICAL, INCLUDING PHOTOCOPYING WITHOUT THE WRITTEN PERMISSION OF SQUIRE AND PARTNERS ARCHITECTS.

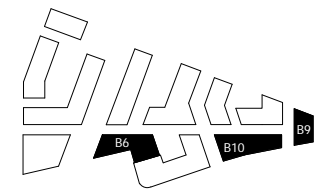


KEY


- 01. BRICK WALLS
- 02. RECESSED BRICK LINTEL
- 03. CLEAR GLAZING WITH BRONZE ANODIZED ALUMINIUM FRAMES
- 04. BRONZE ANODIZED ALUMINIUM VENTILATION GRILLES
- 05. HORIZONTAL CONCRETE BAND
- 06. BRONZE ANODIZED ALUMINIUM PROFILE
- 07. METAL PATTERN BALUSTRADE
- 08. METAL BALUSTRADE
- 09. GLASS BALUSTRADE
- 10. PRECAST STONE CLADDING
- 11. CURTAIN WALL WITH CLEAR GLAZING
- 12. DECORATIVE FRIEZE
- 13. FASCIA SIGNAGE
- 14. METAL PATTERN VENTILATION GRILLES
- 15. PROJECTING BALCONY

NOTE


FOR DETAILED DESCRIPTION OF BUILDING MATERIALS AND COLOUR OF MATERIALS, PLEASE REFER TO VOLUME 2. DETAILED DESIGN & ACCESS STATEMENT.

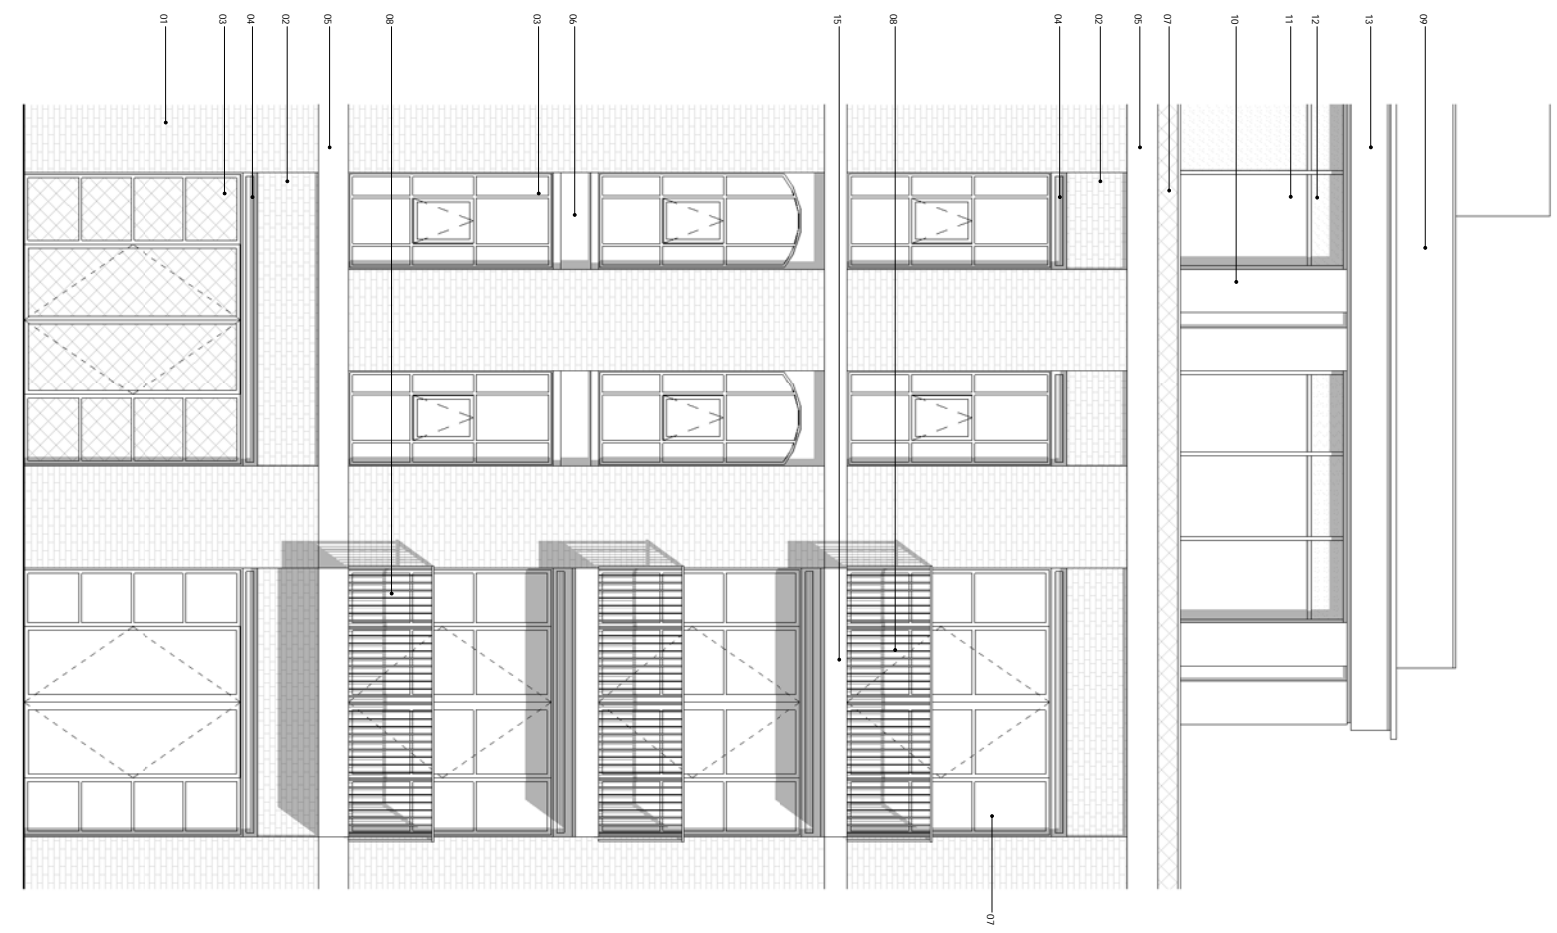

1
1 : 50
BAY STUDY - ELEVATION

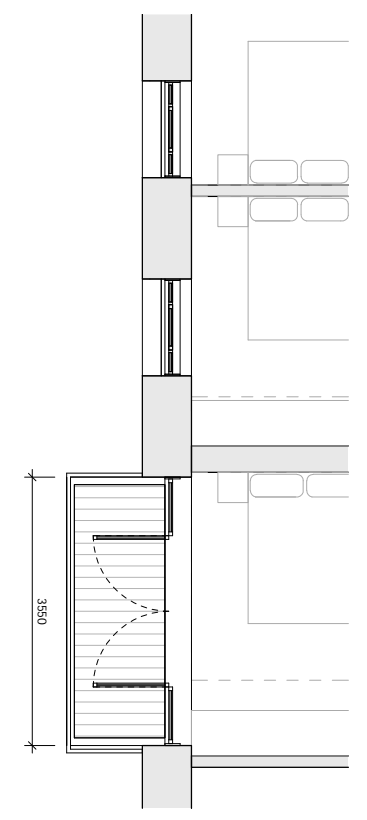


2
1 : 50
BAY STUDY - PLAN

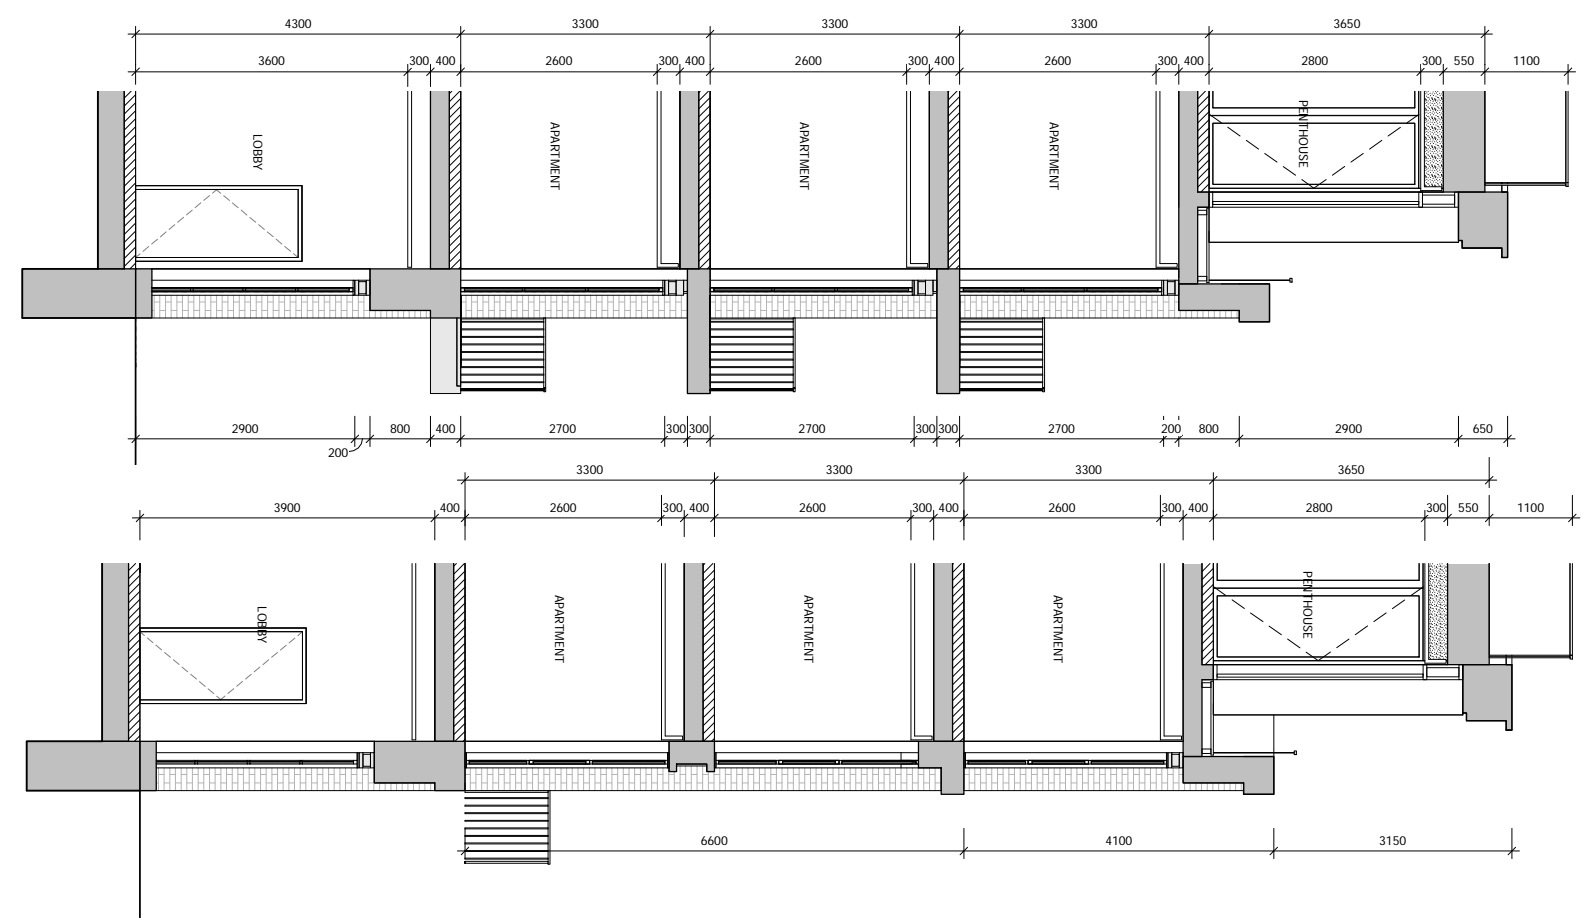

3
1 : 50
BAY STUDY - SECTION 02

4
1 : 50
BAY STUDY - SECTION 01

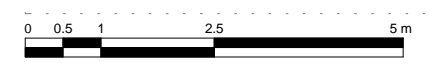

PLANNING APPLICATION	12/02/18	BJ	-
Revision description	Date	Check	Rev

SQUIRE & PARTNERS

The Department Store
248 Ferndale Road London SW9 8FR
T: 020 7278 5555 F: 020 7239 0495

info@squireandpartners.com
www.squireandpartners.com

Project
Stag Brewery
Richmond

Drawing
PROPOSED WAREHOUSE TYPOLOGY
BAY STUDY

Drawn	Date	Scale
NLE	16/01/18	1 : 50 @ A1 @ A3
Job Number	Drawing number	Revision
16019	C645_Z1_E_01_004	-