





1 BAY STUDY - ELEVATION (EAST)
1 : 50

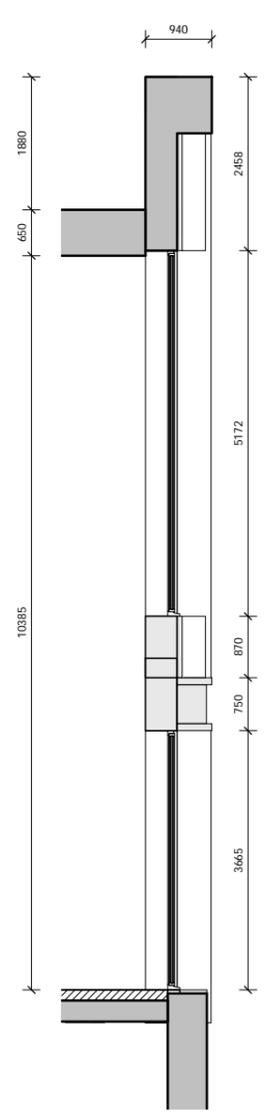


3 BAY STUDY - SECTION 01
1 : 50

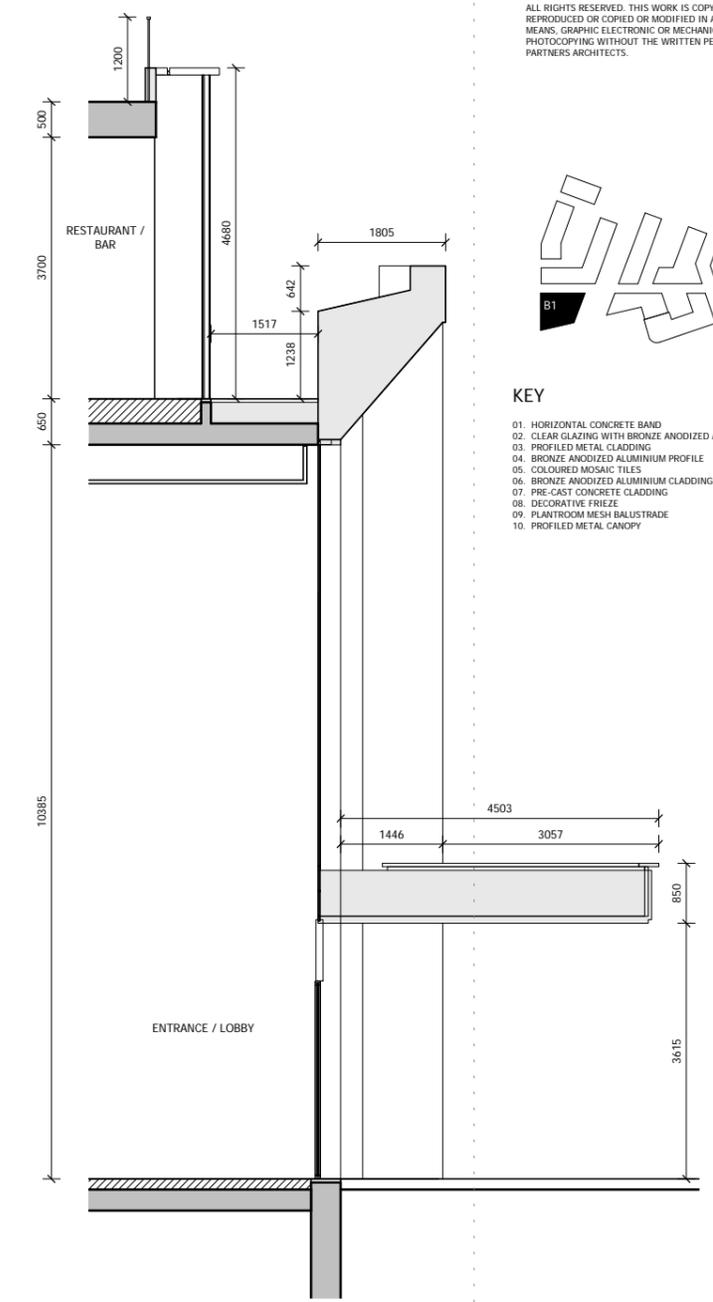


4 BAY STUDY - SECTION 02
1 : 50

NOTES:
DO NOT SCALE FROM THIS DRAWING. ALL DIMENSIONS TO BE CHECKED ON SITE. ALL OMISSIONS AND DISCREPANCIES TO BE REPORTED TO THE ARCHITECT IMMEDIATELY.
ALL RIGHTS RESERVED. THIS WORK IS COPYRIGHT AND CANNOT BE REPRODUCED OR COPIED OR MODIFIED IN ANY FORM OR BY ANY MEANS, GRAPHIC ELECTRONIC OR MECHANICAL, INCLUDING PHOTOCOPIING WITHOUT THE WRITTEN PERMISSION OF SQUIRE AND PARTNERS ARCHITECTS.

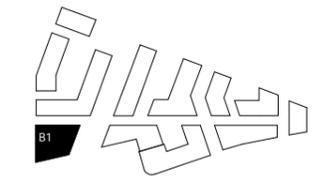

- KEY**
- 01. HORIZONTAL CONCRETE BAND
 - 02. CLEAR GLAZING WITH BRONZE ANODIZED ALUMINIUM FRAMES
 - 03. PROFILED METAL CLADDING
 - 04. BRONZE ANODIZED ALUMINIUM PROFILE
 - 05. COLOURED MOSAIC TILES
 - 06. BRONZE ANODIZED ALUMINIUM CLADDING
 - 07. PRE-CAST CONCRETE CLADDING
 - 08. DECORATIVE FRIEZE
 - 09. PLANTROOM MESH BALUSTRADE
 - 10. PROFILED METAL CANOPY

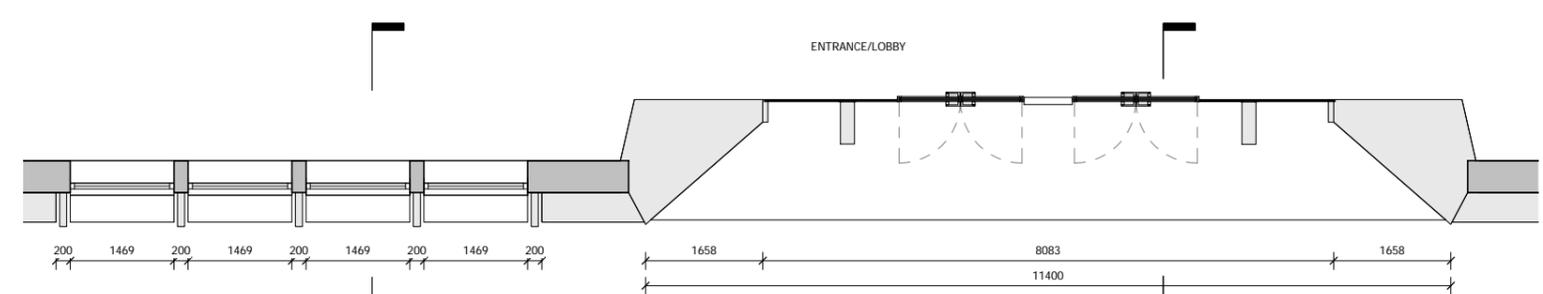

2 BAY STUDY - PLAN
1 : 50

Revision description	Date	Check	Rev
PLANNING APPLICATION	12/02/18	BJ	-

SQUIRE & PARTNERS
The Department Store
248 Ferndale Road London SW9 8FR
T: 020 7278 5555 F: 020 7239 0495
info@squireandpartners.com
www.squireandpartners.com
Project
Stag Brewery
Richmond

Drawn	Date	Scale
NLe	18/01/18	1 : 50 @ A1 1 : 100 @ A3
Job Number	Drawing number	Revision
16019	C645_Z1_E_01_008	-