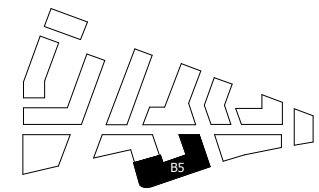




 
 
NOTES:
DO NOT SCALE FROM THIS DRAWING. ALL DIMENSIONS TO BE CHECKED ON SITE. ALL OMISSIONS AND DISCREPANCIES TO BE REPORTED TO THE ARCHITECT IMMEDIATELY.

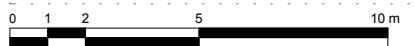
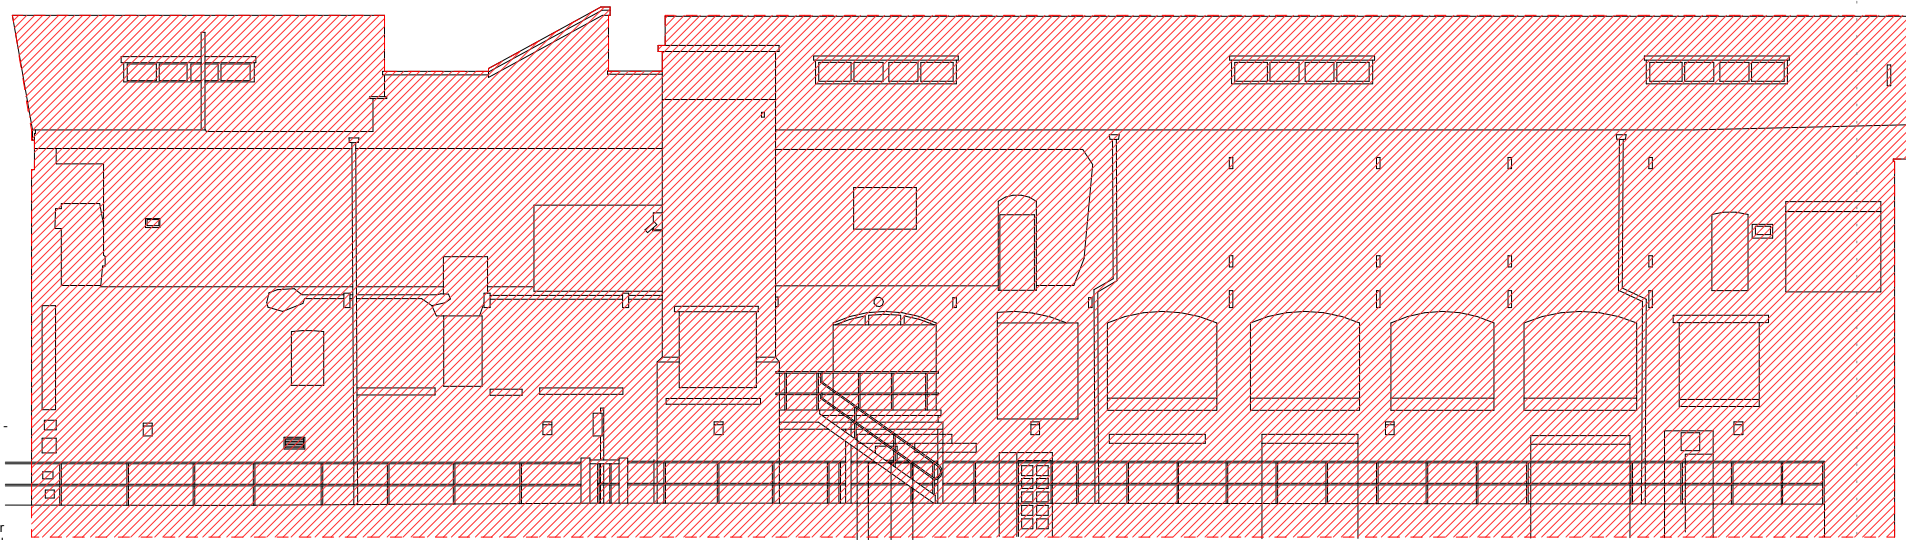
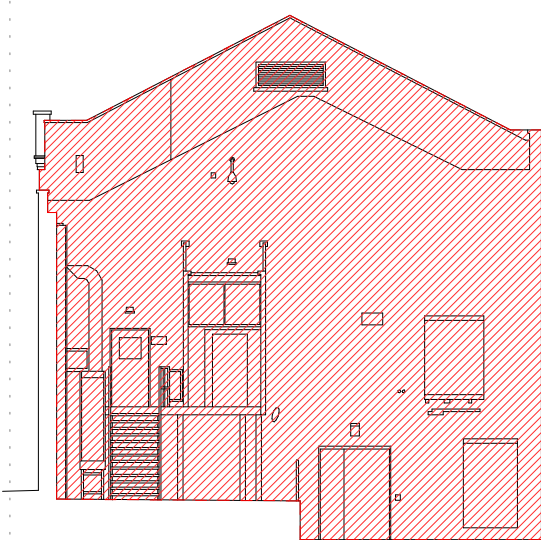
ALL RIGHTS RESERVED. THIS WORK IS COPYRIGHT AND CANNOT BE REPRODUCED OR COPIED OR MODIFIED IN ANY FORM OR BY ANY MEANS, GRAPHIC ELECTRONIC OR MECHANICAL, INCLUDING PHOTOCOPIING WITHOUT THE WRITTEN PERMISSION OF SQUIRE AND PARTNERS ARCHITECTS.



KEY:-
 MATERIAL TO BE REPLACED
 TO BE DEMOLISHED

T.O. Building


FFL +6.03M - Ground Floor - Proposed Street

 FFL +5.15M - Ground Floor - Road




Revision description	Date	Check	Rev
PLANNING APPLICATION	12/02/18	BJ	-

SQUIRE & PARTNERS

The Department Store
 248 Ferndale Road London SW9 8FR
 T: 020 7278 5555 F: 020 7239 0495

info@squireandpartners.com
 www.squireandpartners.com

Project
Stag Brewery
 Richmond

Drawing
FORMER BOTTLING AND HOTEL BUILDINGS - EXISTING NORTH AND EAST ELEVATION DEMOLITION 1

Drawn	Date	Scale	@ A1
KHO	25/01/18	1 : 100	@ A1
16019	JA12_B5_E_ZZ_003	1 : 200	@ A3
		Revision	
		-	