

Sources of information

SQUIRE & PARTNERS

3DView-{3D-kh}.dwg
Received 04/01/18

APR SERVICES


Topographical Survey.pdf
Received 22/09/16

CLOUD 10

Stag Brewery East end 15-09-16.dwg
11263_Stag Brewery_MASTER.dwg
Stag Brewery West end 22-09-16 Pt1.dwg
Stag Brewery West end 23-09-16.dwg
The Ship PH.dwg
Jolly Gardeners.dwg
Received 11/10/16

EB7 Ltd

Site Photographs
Ordnance Survey

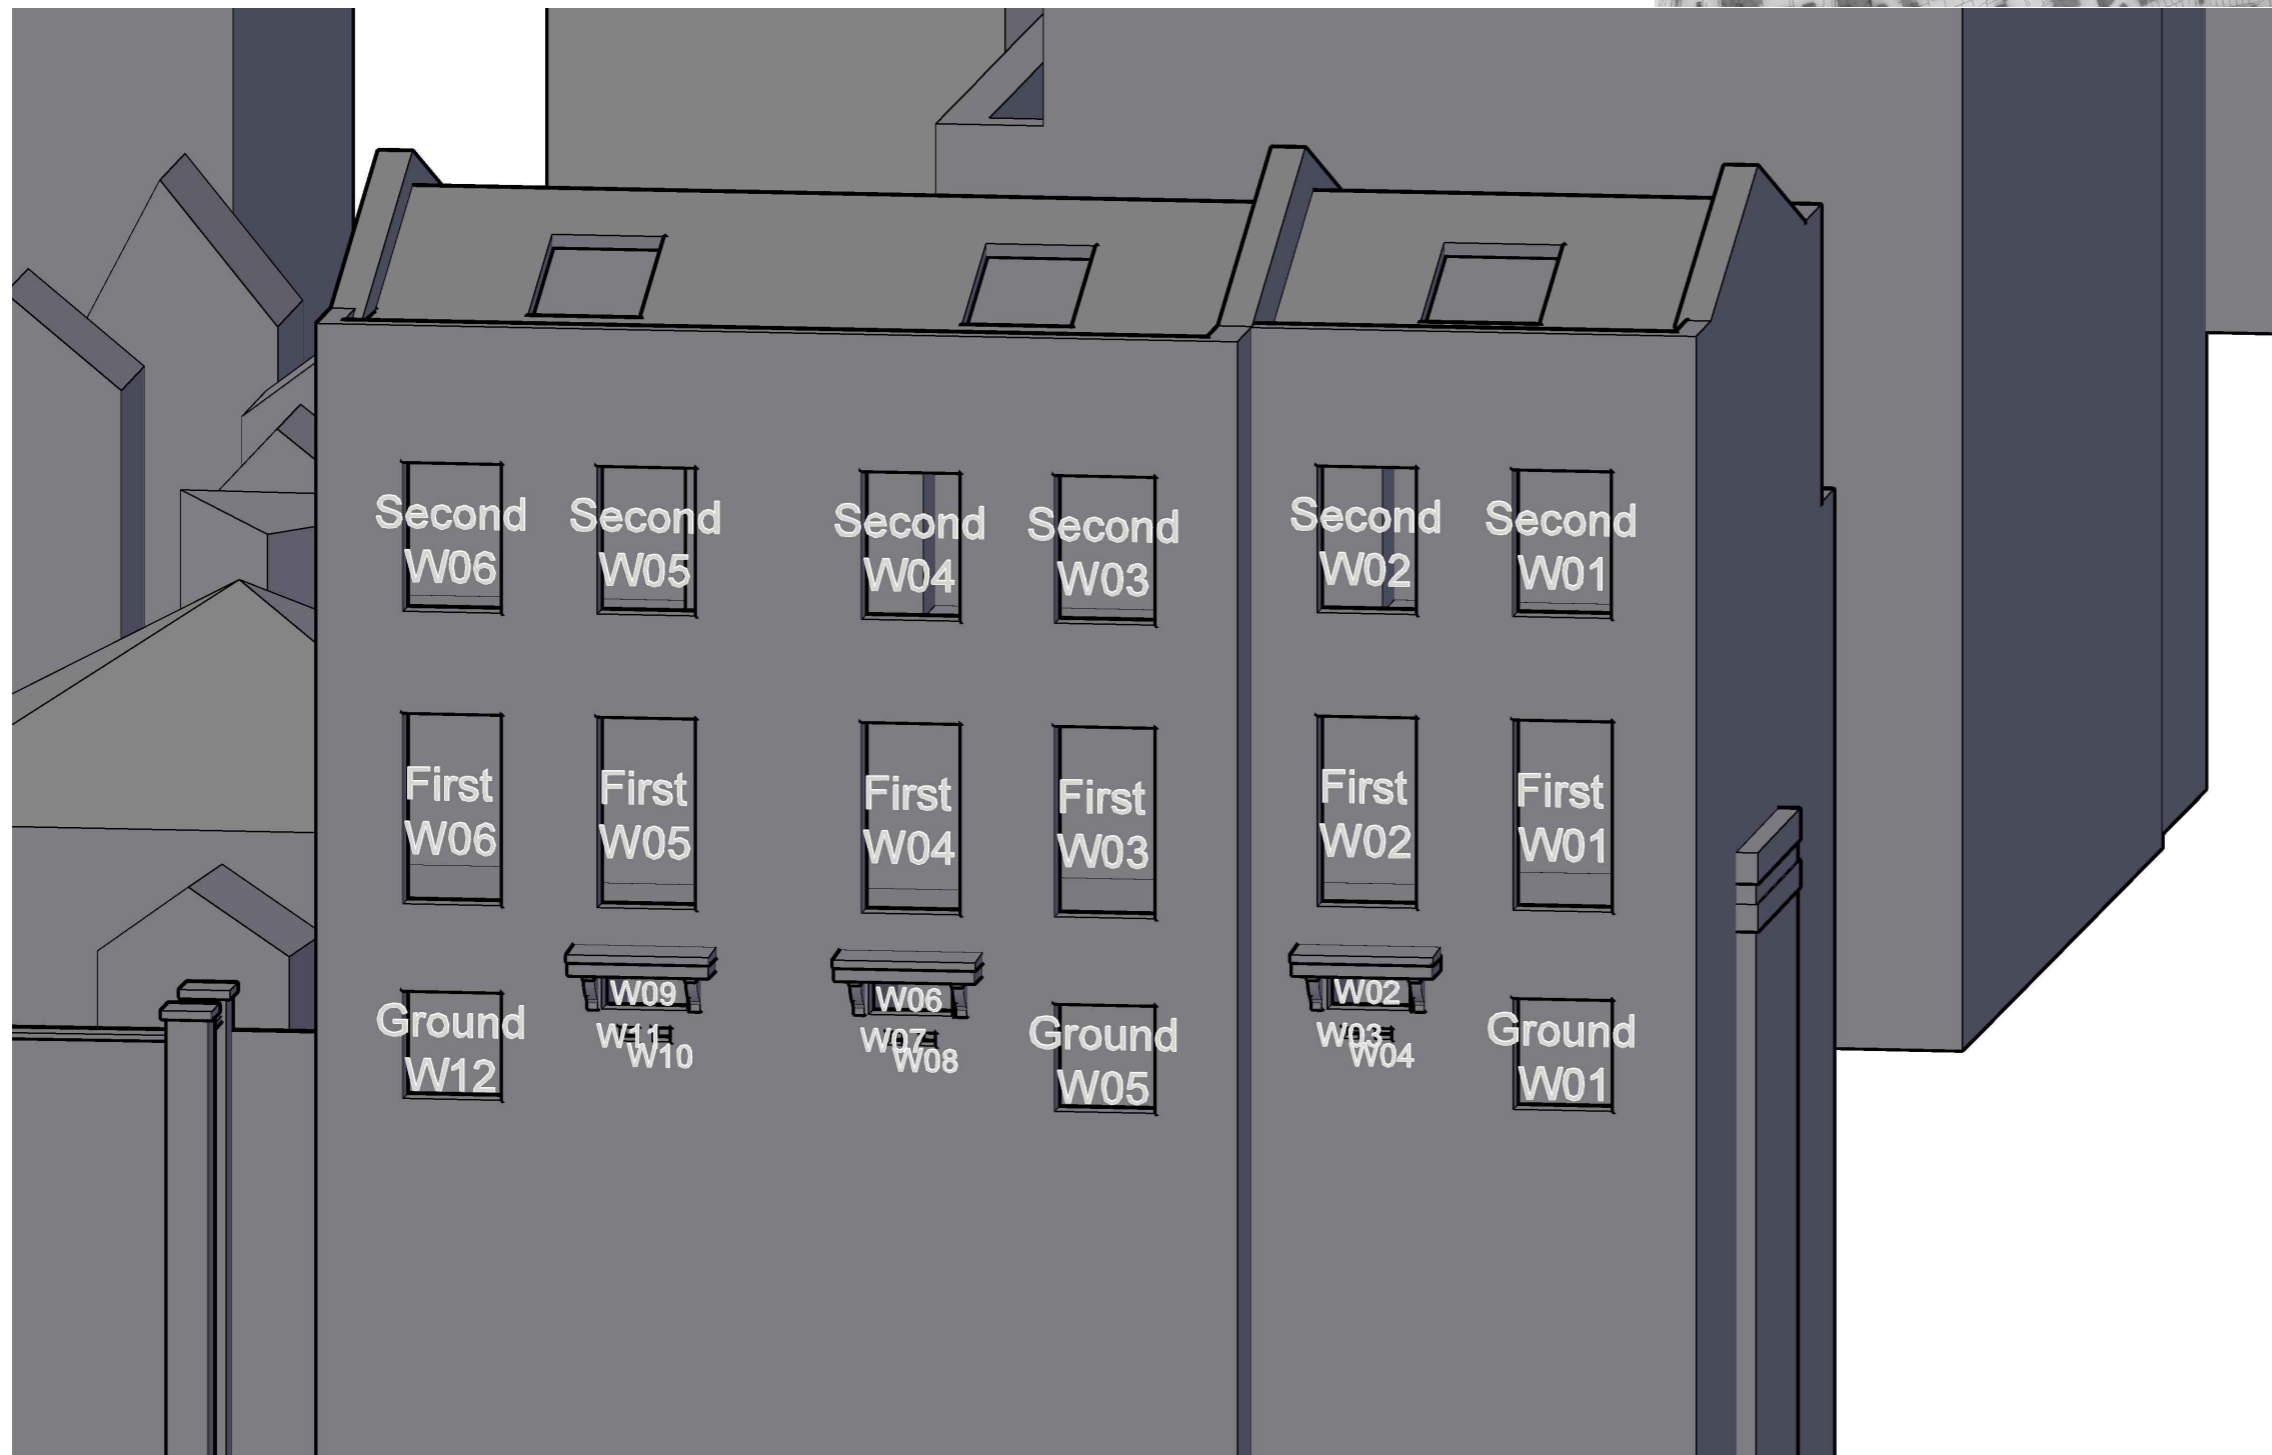

Project The Stag Brewery
SW14 7ET
London

Title 2 to 6 Williams Lane
Window Map

Drawn AA Checked --

Date 29/01/2018 Rel no. 07

Drawing no. 2201-WM15

Sources of information

SQUIRE & PARTNERS

3DView-{3D-kh}.dwg
Received 04/01/18

APR SERVICES

Topographical Survey.pdf
Received 22/09/16

CLOUD 10

Stag Brewery East end 15-09-16.dwg
11263_Stag Brewery_MASTER.dwg
Stag Brewery West end 22-09-16 Pt1.dwg
Stag Brewery West end 23-09-16.dwg
The Ship PH.dwg
Jolly Gardeners.dwg
Received 11/10/16

EB7 Ltd

Site Photographs
Ordnance Survey



Project The Stag Brewery
SW14 7ET
London

Title 8-10 Williams Lane
Window Map

Drawn AA Checked --

Date 29/01/2018 Rel no. 07

Drawing no. 2201-WM16



Sources of information

SQUIRE & PARTNERS

3DView-{3D-kh}.dwg
 Received 04/01/18

APR SERVICES


Topographical Survey.pdf
 Received 22/09/16

CLOUD 10

Stag Brewery East end 15-09-16.dwg
 11263_Stag Brewery_MASTER.dwg
 Stag Brewery West end 22-09-16 Pt1.dwg
 Stag Brewery West end 23-09-16.dwg
 The Ship PH.dwg
 Jolly Gardeners.dwg
 Received 11/10/16

EB7 Ltd

Site Photographs
 Ordnance Survey

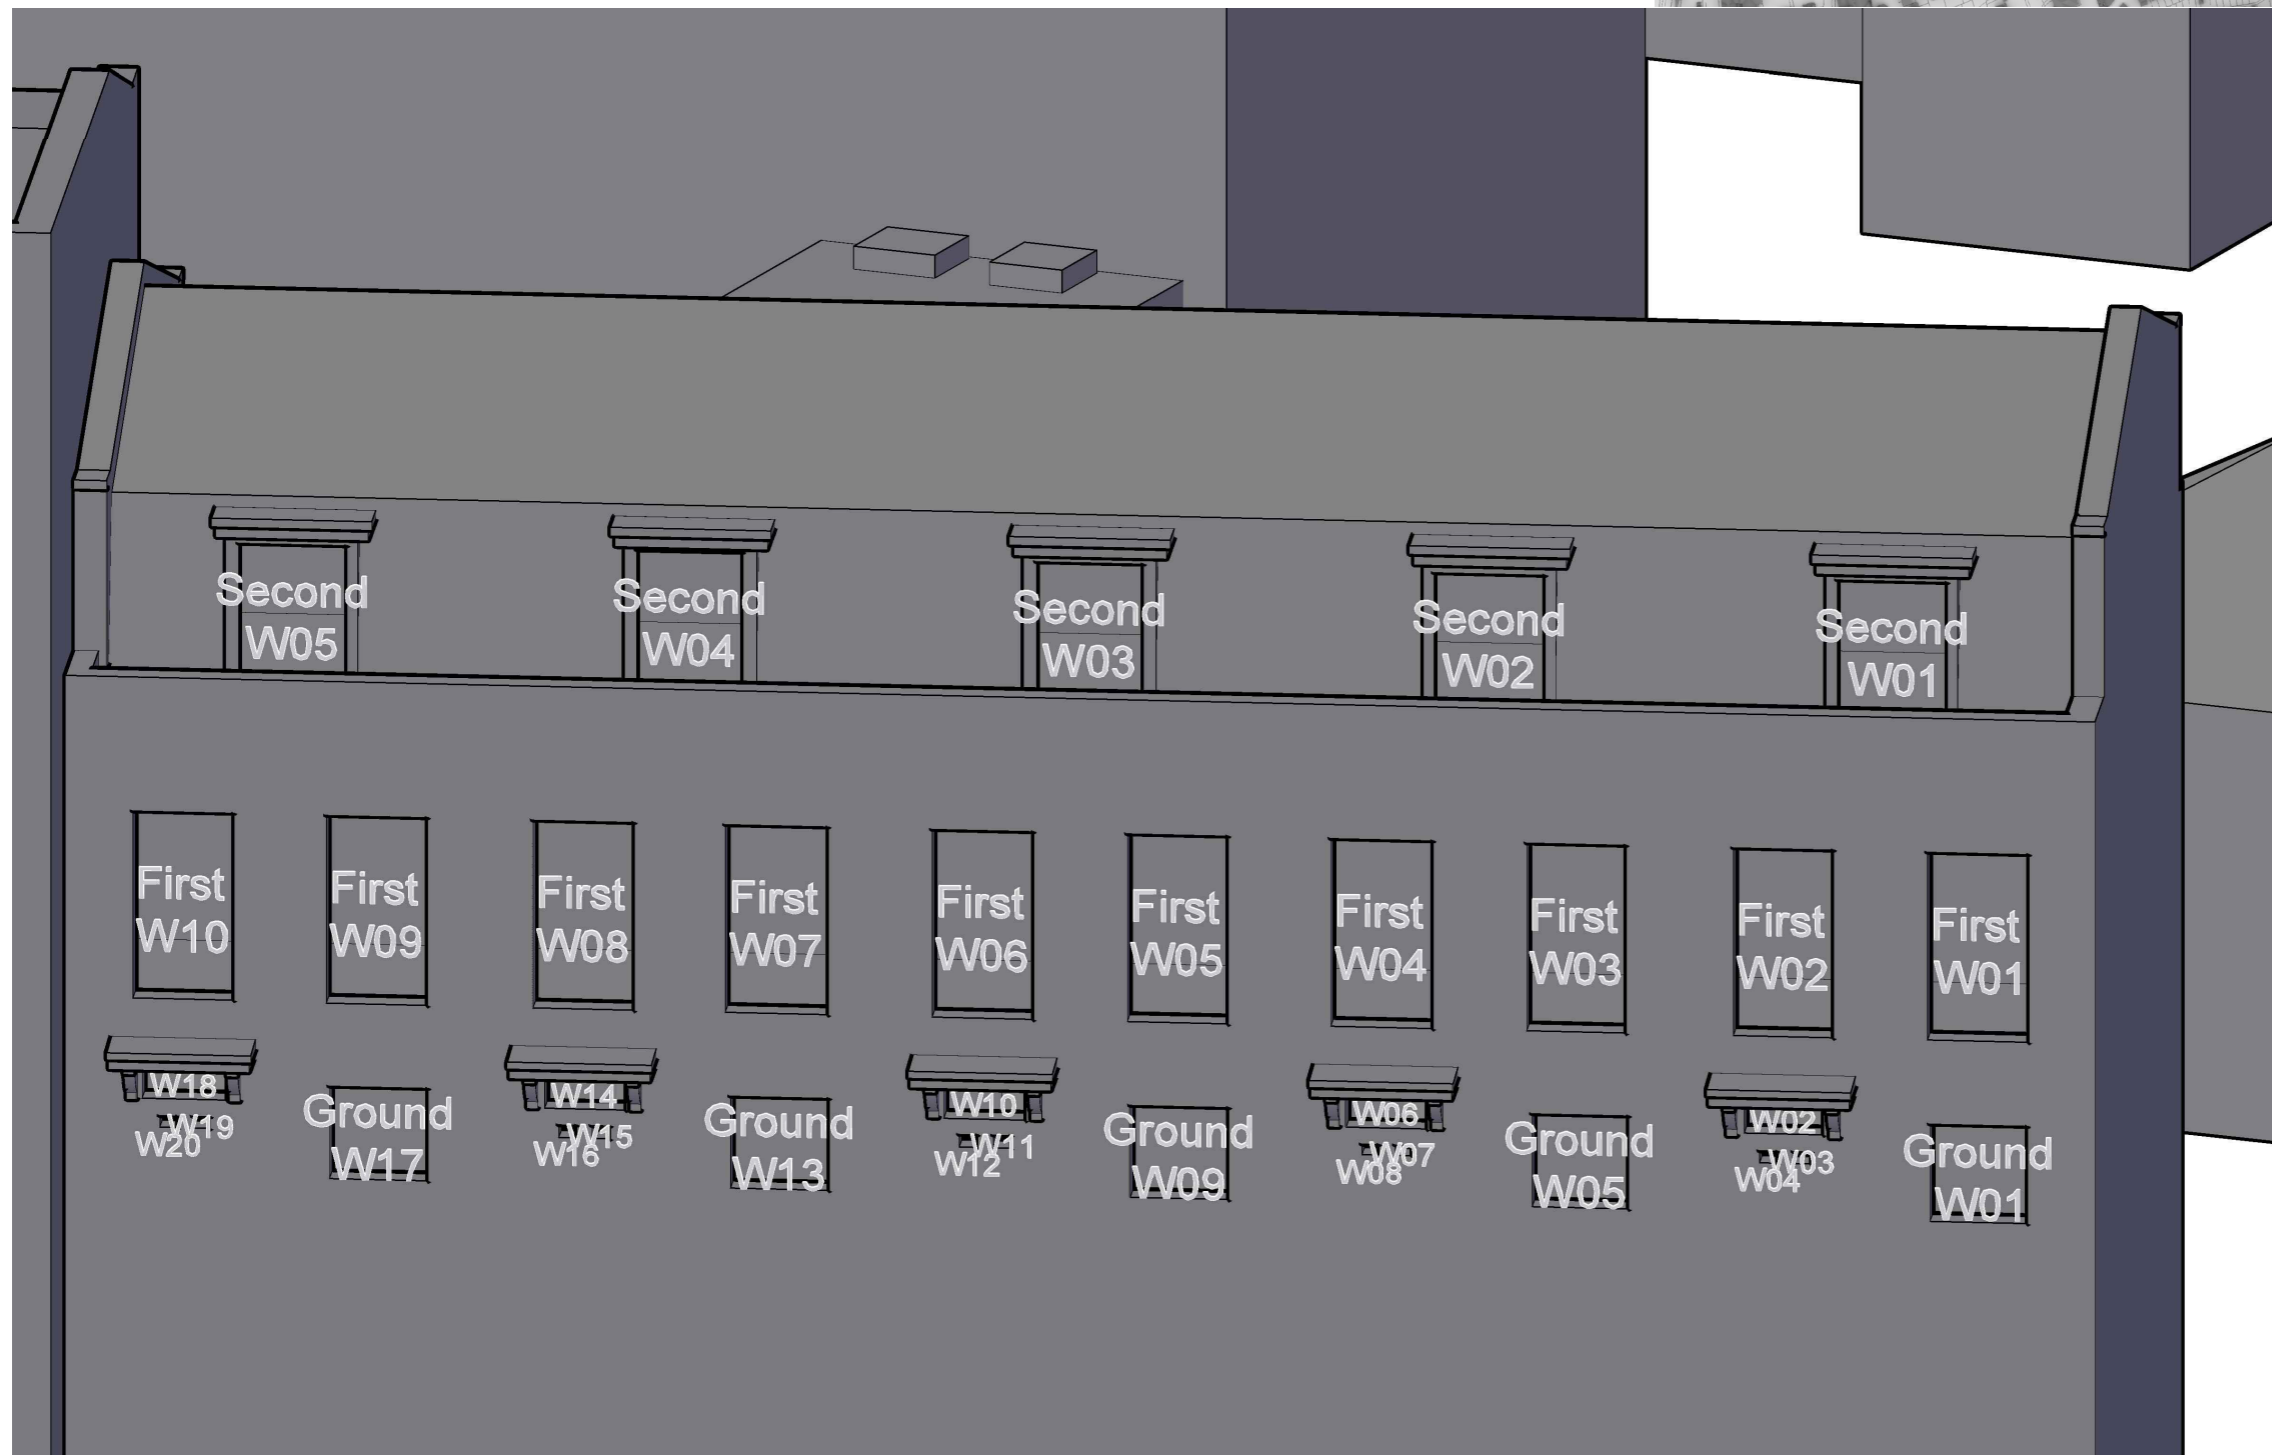


Project The Stag Brewery
 SW14 7ET
 London

Title 12 to 20 Williams Lane
 Window Map

Drawn AA Checked --

Date 29/01/2018 Rel no. 07

Drawing no. 2201-WM17

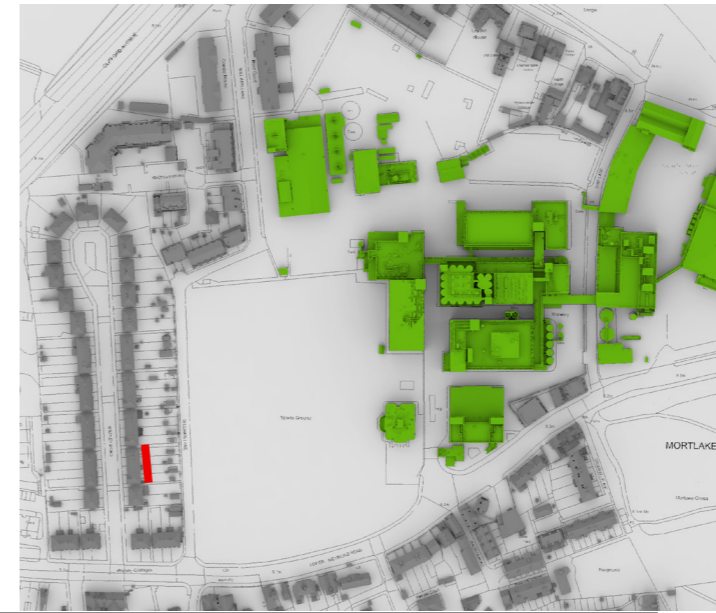

Sources of information

SQUIRE & PARTNERS

3DView-{3D-kh}.dwg
Received 04/01/18

APR SERVICES


Topographical Survey.pdf
Received 22/09/16

CLOUD 10

Stag Brewery East end 15-09-16.dwg
11263_Stag Brewery_MASTER.dwg
Stag Brewery West end 22-09-16 Pt1.dwg
Stag Brewery West end 23-09-16.dwg
The Ship PH.dwg
Jolly Gardeners.dwg
Received 11/10/16

EB7 Ltd

Site Photographs
Ordnance Survey

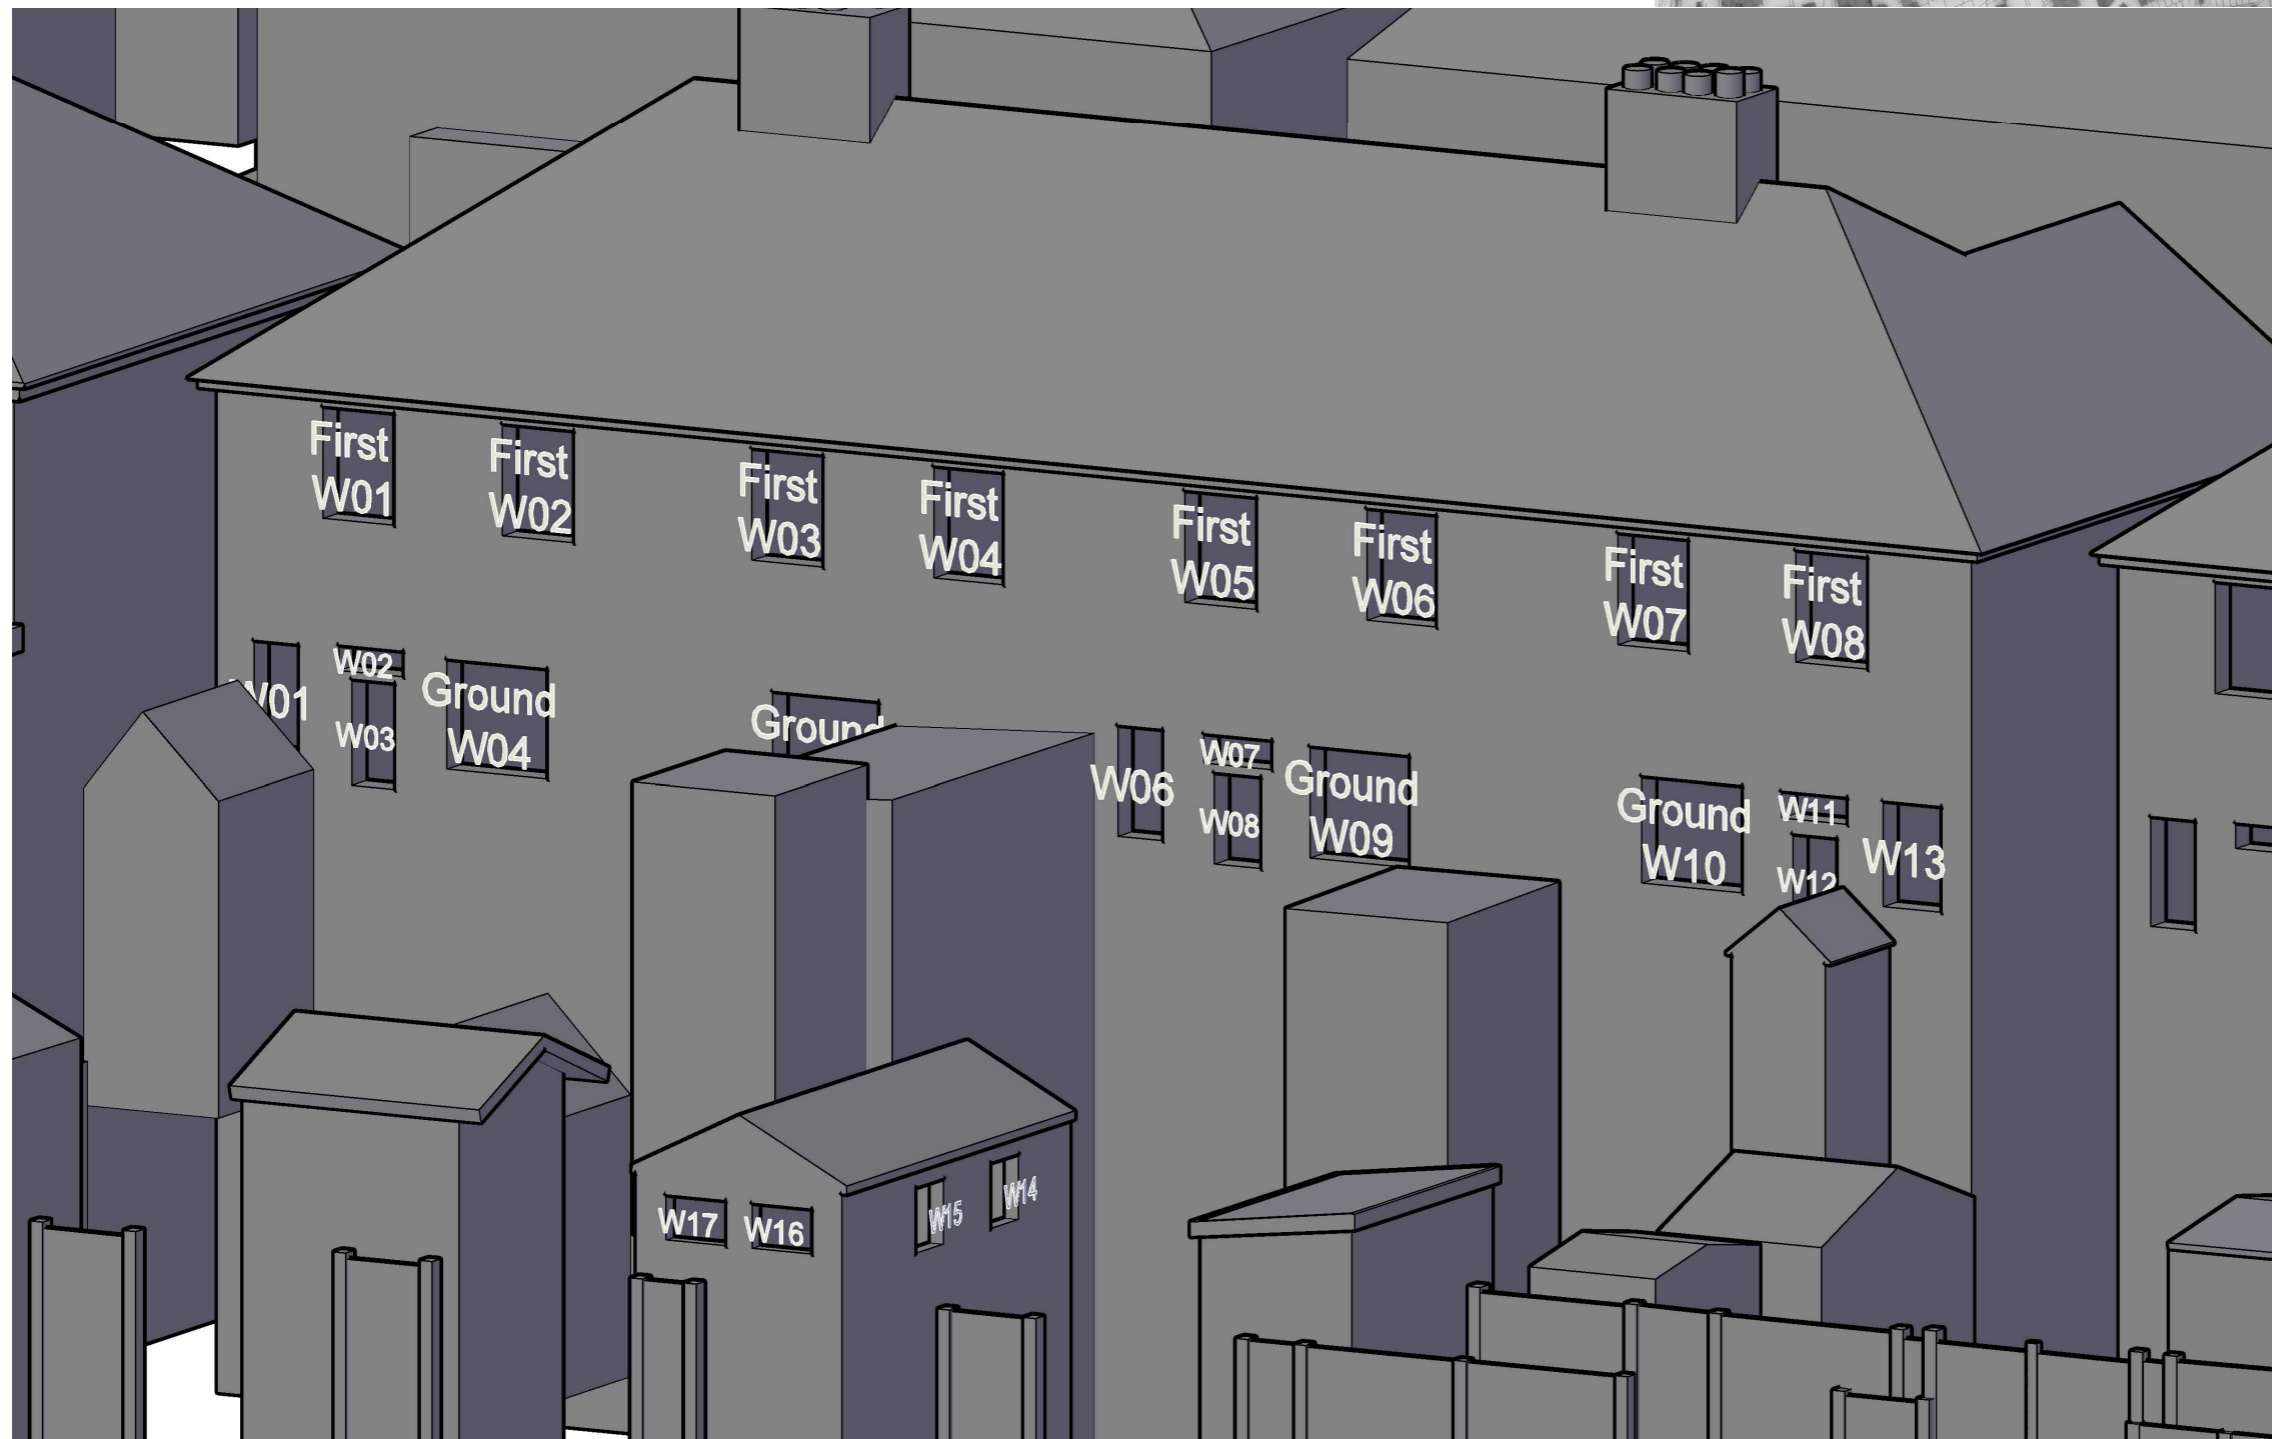


Project The Stag Brewery
SW14 7ET
London

Title 15 to 21 Watney Road
Window Map

Drawn AA Checked --

Date 29/01/2018 Rel no. 07

Drawing no. 2201-WM18

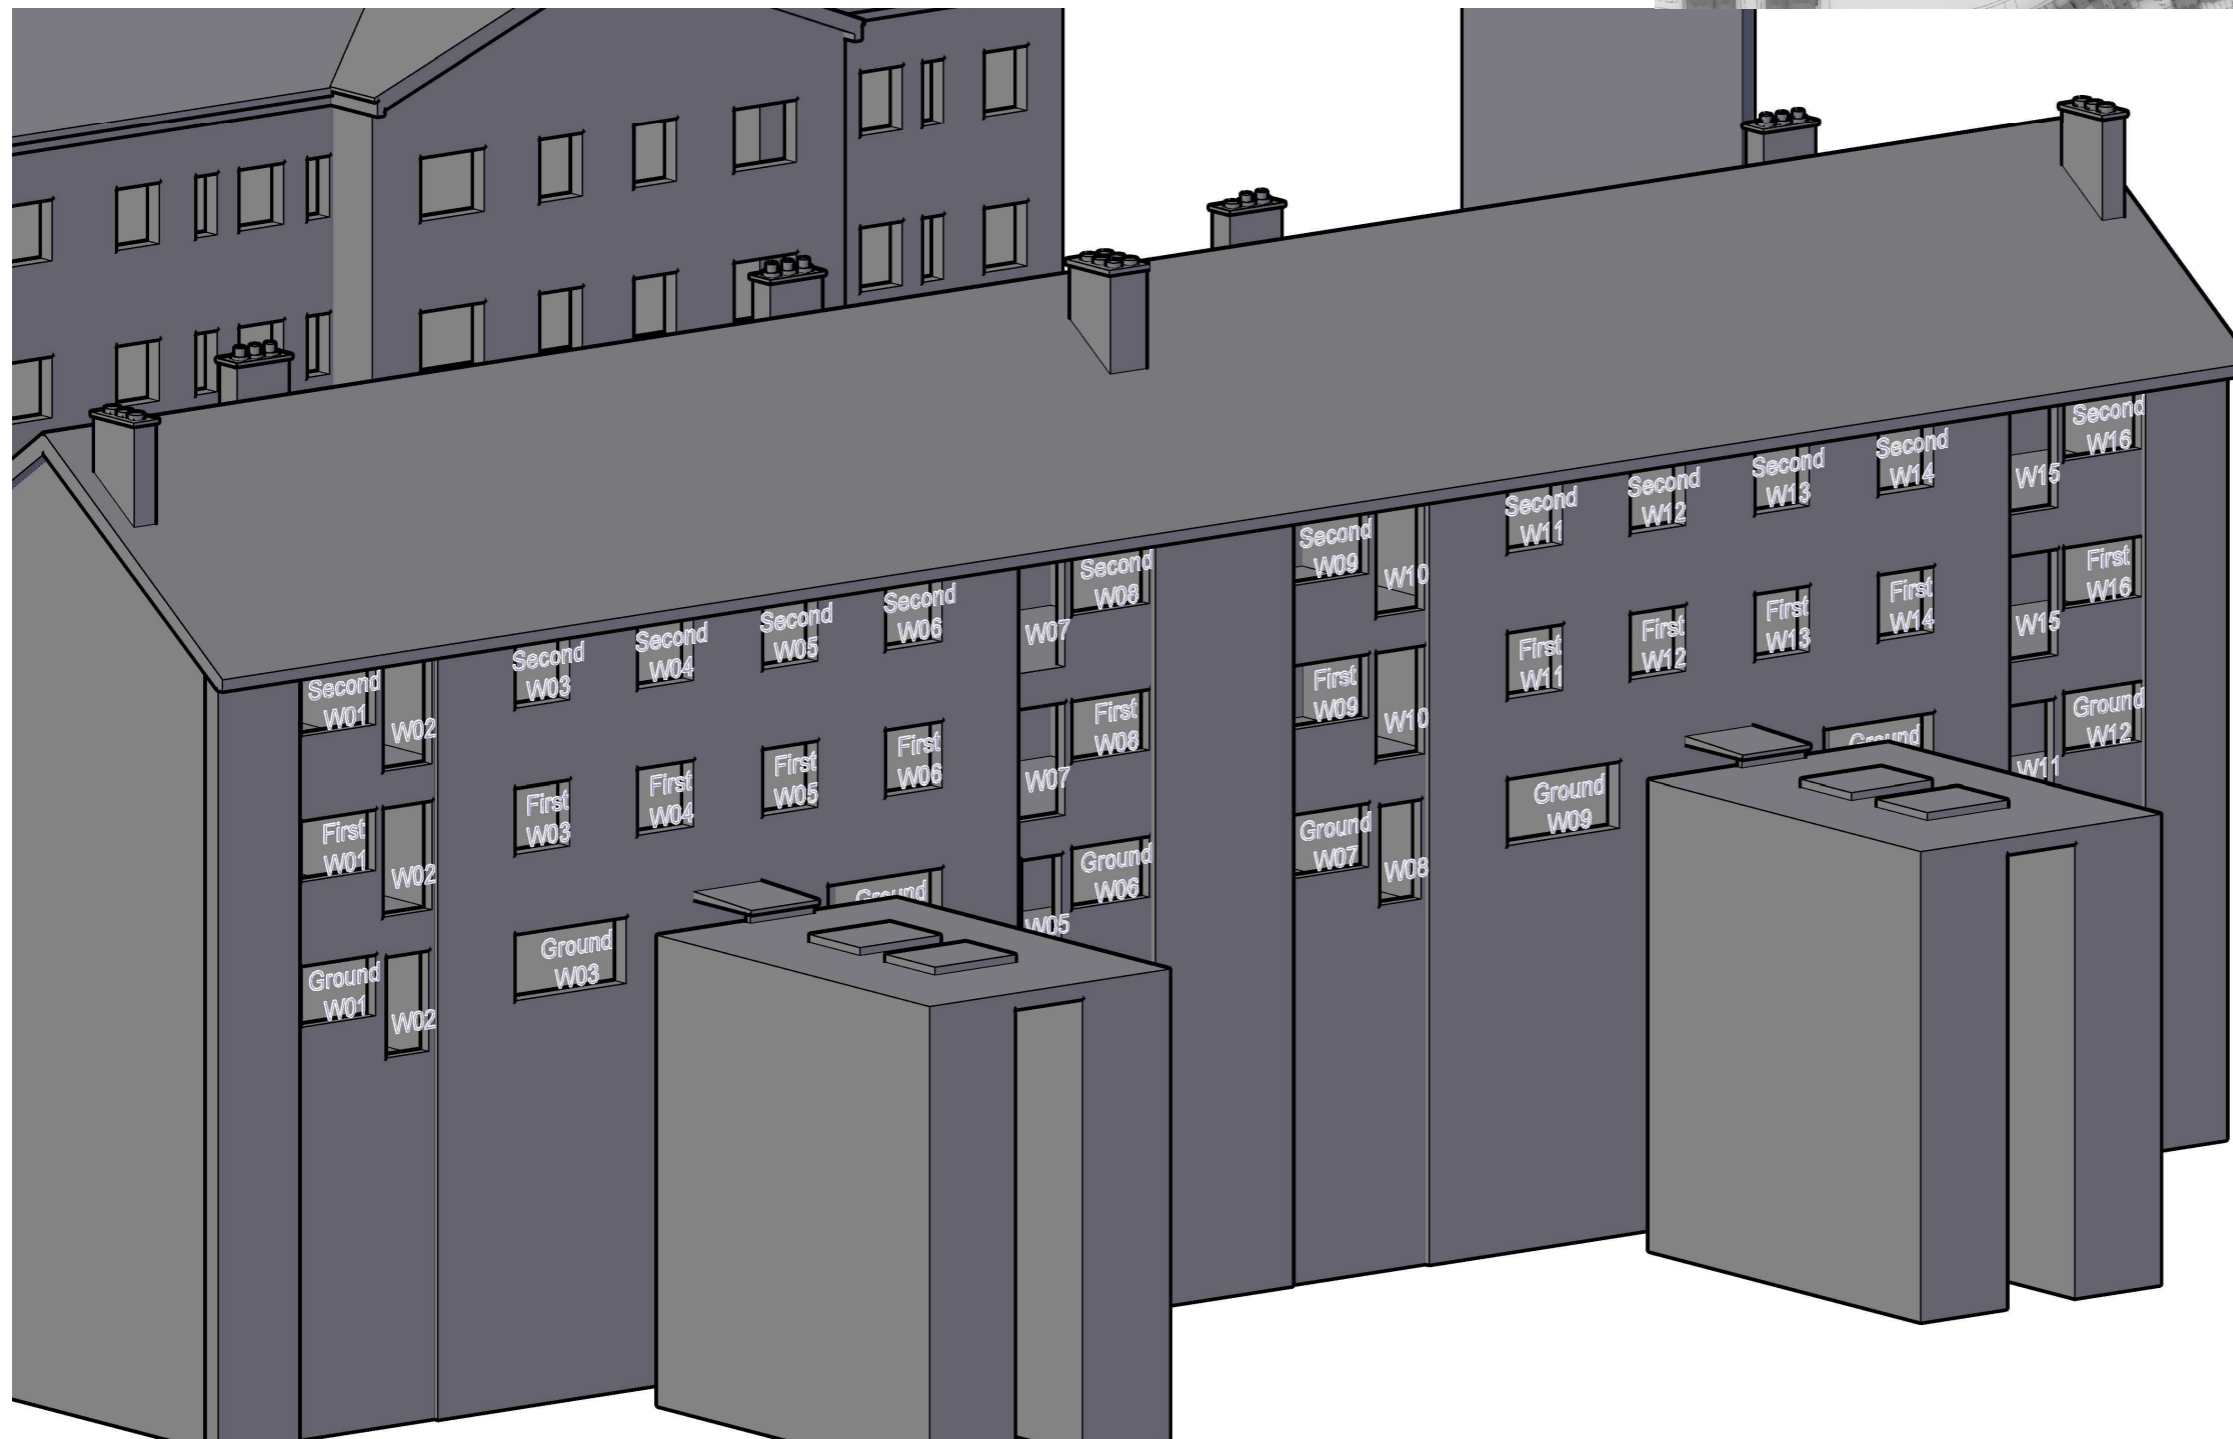

Sources of information

SQUIRE & PARTNERS

3DView-{3D-kh}.dwg
Received 04/01/18

APR SERVICES

Topographical Survey.pdf
Received 22/09/16

CLOUD 10

Stag Brewery East end 15-09-16.dwg
11263_Stag Brewery_MASTER.dwg
Stag Brewery West end 22-09-16 Pt1.dwg
Stag Brewery West end 23-09-16.dwg
The Ship PH.dwg
Jolly Gardeners.dwg
Received 11/10/16

EB7 Ltd

Site Photographs
Ordnance Survey

Project The Stag Brewery
SW14 7ET
London

Title Reid Court
Window Map

Drawn AA Checked --

Date 29/01/2018 Rel no. 07

Drawing no. 2201-WM19



Sources of information

SQUIRE & PARTNERS

3DView-{3D-kh}.dwg
 Received 04/01/18

APR SERVICES

Topographical Survey.pdf
 Received 22/09/16

CLOUD 10

Stag Brewery East end 15-09-16.dwg
 11263_Stag Brewery_MASTER.dwg
 Stag Brewery West end 22-09-16 Pt1.dwg
 Stag Brewery West end 23-09-16.dwg
 The Ship PH.dwg
 Jolly Gardeners.dwg
 Received 11/10/16

EB7 Ltd

Site Photographs
 Ordnance Survey



Project The Stag Brewery
 SW14 7ET
 London

Title Churchil Court
 Window Map

Drawn AA Checked --

Date 29/01/2018 Rel no. 07

Drawing no. 2201-WM20