

APPROVED


THIS DRAWING, THE DESIGN AND CONCEPT ARE THE COPYRIGHT OF ALAN WARD ARCHITECTS. THIS DRAWING IS ISSUED ON THE TERMS THAT IT WILL NOT BE REPRODUCED OR COPIED IN WHOLE OR IN PART NOR WILL ANY INFORMATION BE FURNISHED FROM IT WITHOUT THE PRIOR WRITTEN AUTHORITY OF ALAN WARD ARCHITECTS.

06/2000




REAR ELEVATION


GLASS FOLDING DOOR SYSTEM

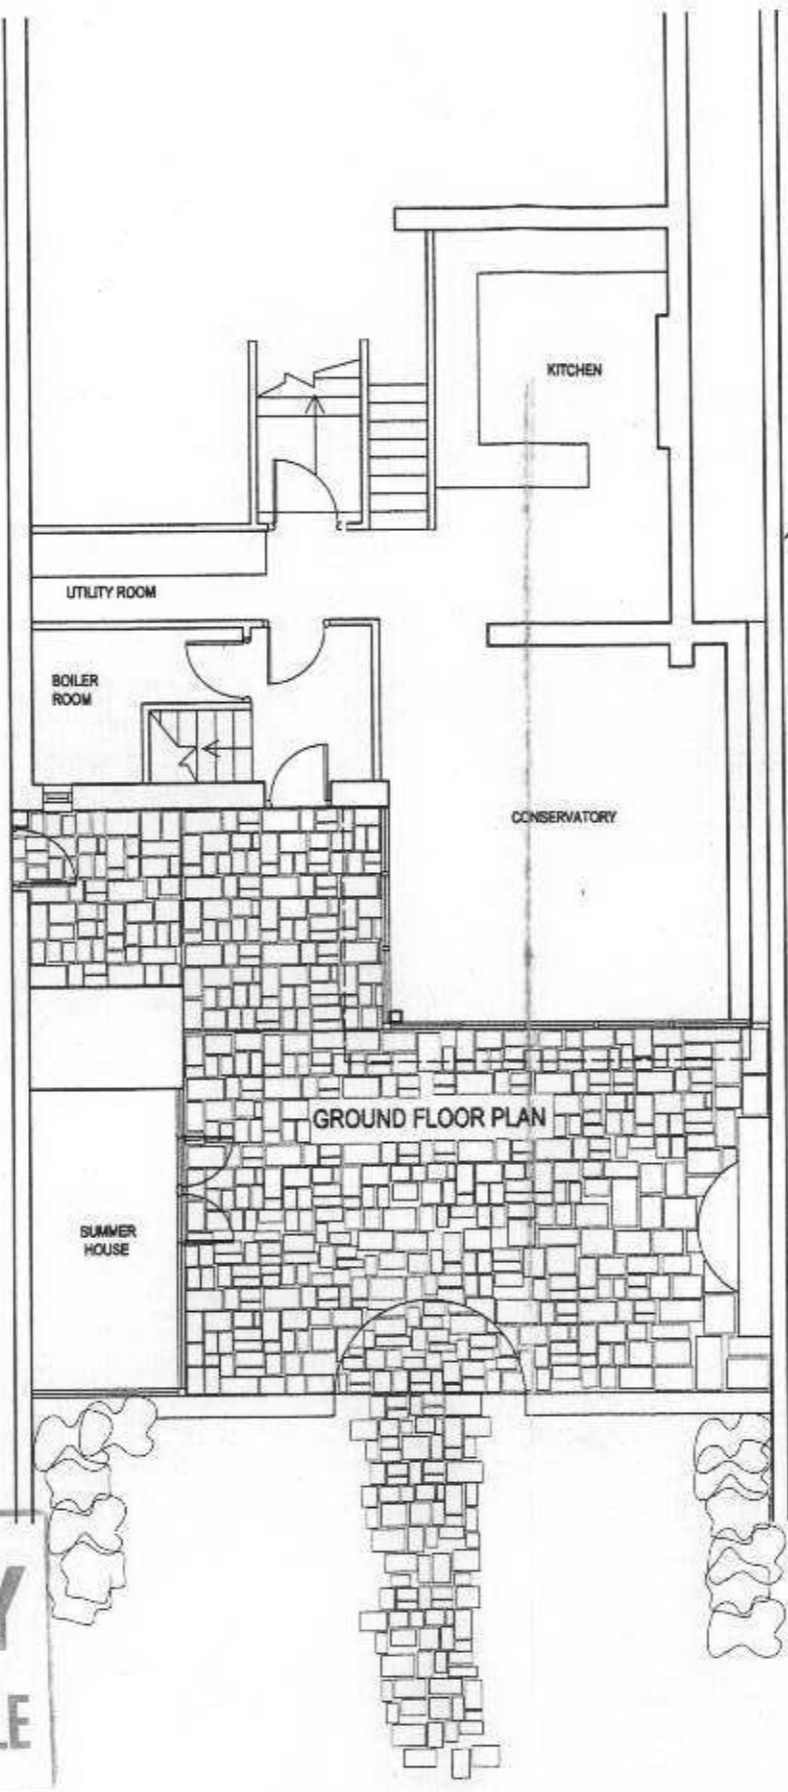

GROUND FLOOR PLAN

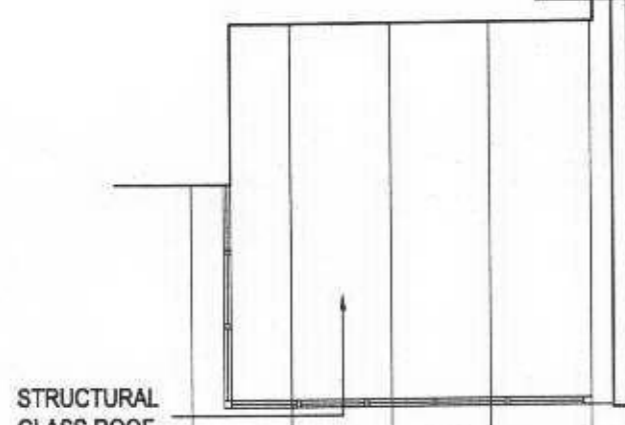

ROOF PLAN

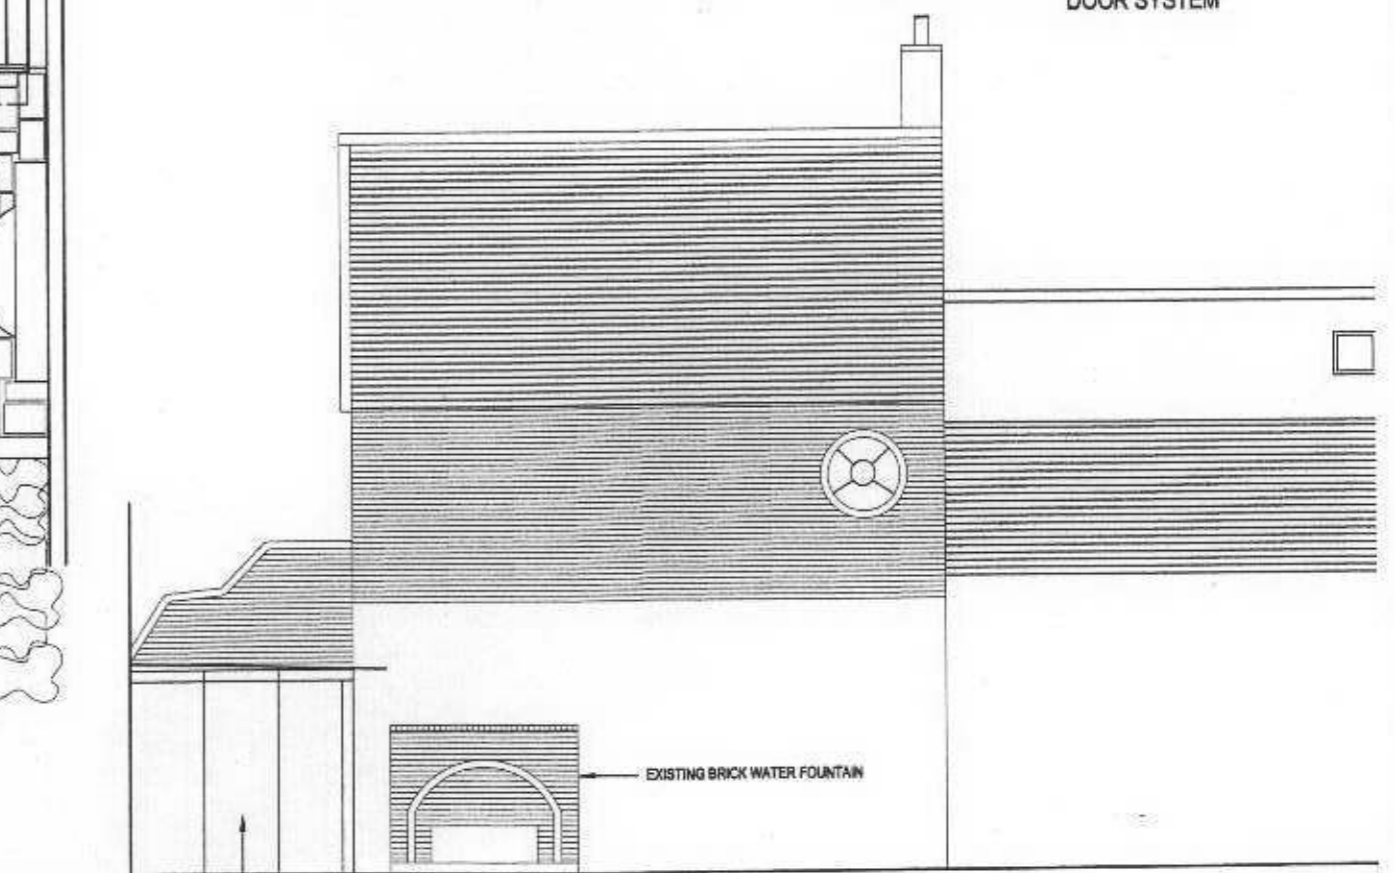

STRUCTURAL GLASS

SIDE ELEVATION OF GLASS CONSERVATORY

EXISTING BRICK WATER FOUNTAIN

OFFICE COPY
DO NOT REMOVE FROM FILE

RECEIVED
21 AUG 2006
PLANNING

B. REAR OPENING TO CONSERVATORY AMENDED
A. SIDE ELEVATION AMENDED

ALAN WARD ARCHITECTS
LION BOATHOUSE, EEL PIE ISLAND
LONDON TW1 3DY TEL. 020 8891 1211

FERRY HOUSE TWICKENHAM

PLANS + ELEVATION
OF CONSERVATORY
AS PROPOSED

0610 / TP.02
1:100 08/06 AO