
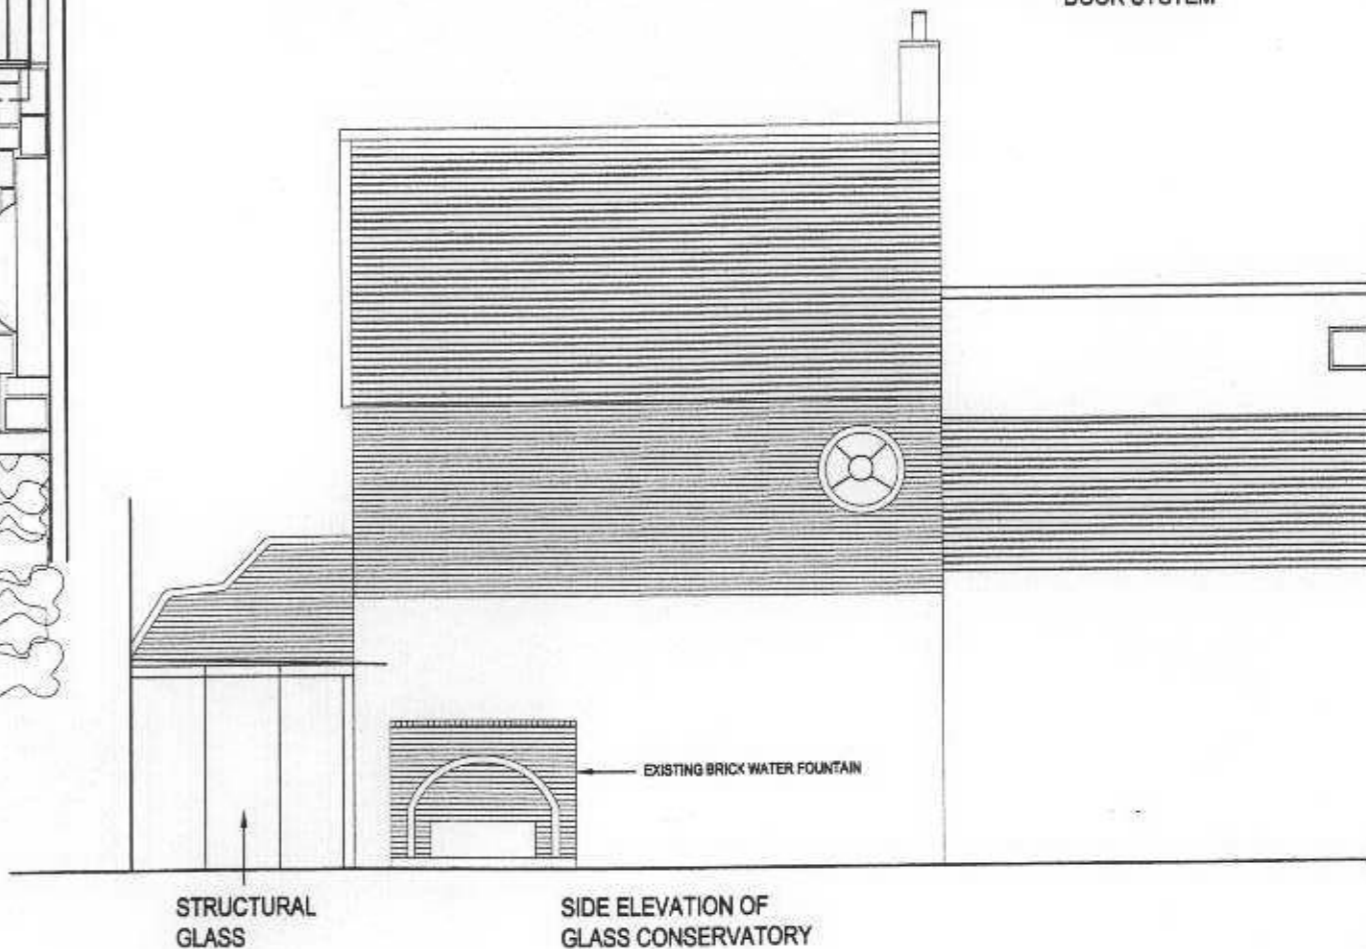
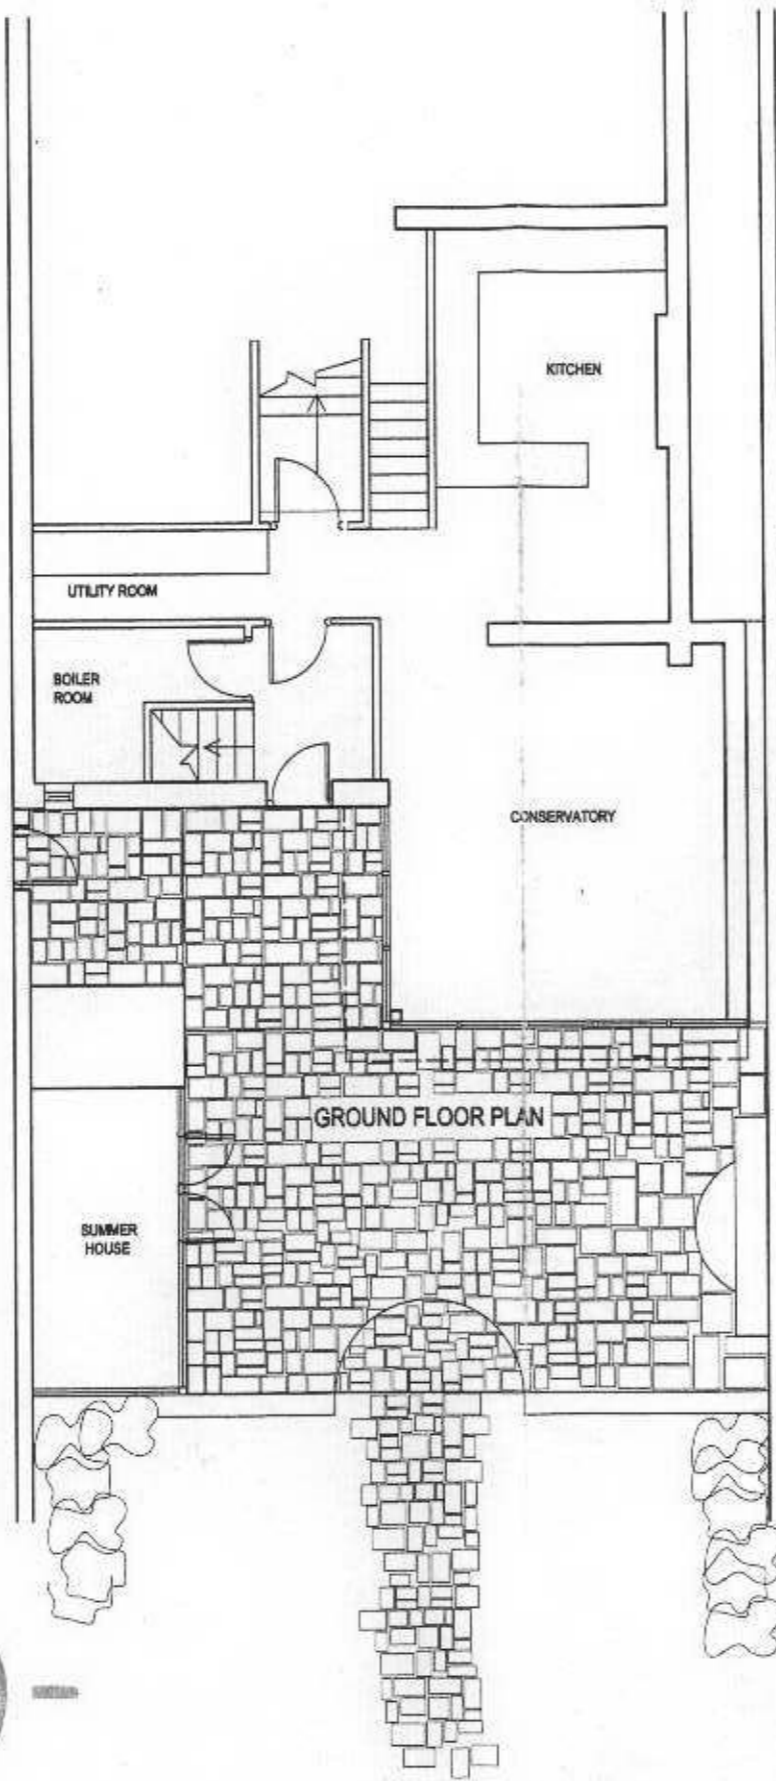


ALAN WARD ARCHITECTS  
 LION BOATHOUSE, EEL PIE ISLAND  
 LONDON TW1 3DY TEL. 020 8891 1211

FERRY HOUSE TWICKENHAM

PLANS + ELEVATION  
 OF CONSERVATORY  
 AS PROPOSED

OFFICE COPY  
 DO NOT REMOVE FROM FILE

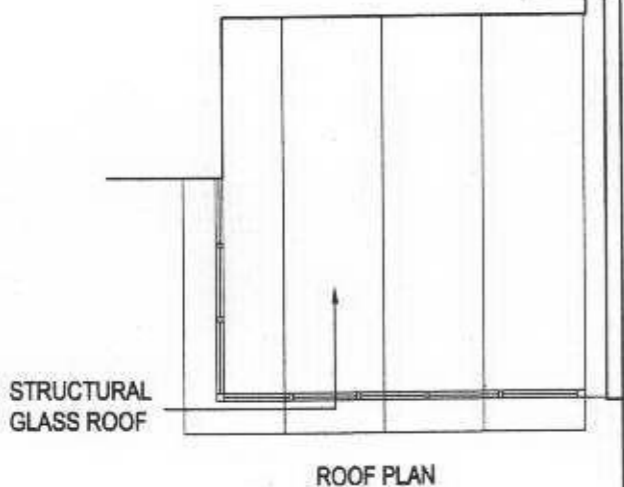

THIS DRAWING, THE DESIGN AND CONCEPT ARE THE COPYRIGHT OF ALAN WARD ARCHITECTS. THIS DRAWING IS ISSUED ON THE TERMS THAT IT WILL NOT BE REPRODUCED OR COPIED IN WHOLE OR IN PART NOR WILL ANY INFORMATION BE FURNISHED FROM IT WITHOUT THE PRIOR WRITTEN AUTHORITY OF ALAN WARD ARCHITECTS.

APPROVE

RECEIVED  
 21 AUG 2006  
 PLANNING

06/1999-

B. REAR OPENING TO CONSERVATORY  
 AMENDED  
 A. SIDE ELEVATION AMENDED

0610 / TP.02 B  
 1:100 08/06 AO