

Side Elevation - Existing

Scale 1:100

- Render to be carefully removed on the front and side elevations by a specialist
- Bricks to be repaired and repointed where necessary prior to re-rendering
- Lime render to be applied to the building with masonry lines
- Render to be painted with appropriate breathable paint
- Increase drainage diameter/ensure sufficient fall off bay roof
- Colour of render to be off white KEIM breathable paint
- Existing render to be carefully removed and patch tests of re-rendering and brick cleaning/ repointing to be done for the council to inspect and advise on preferred option

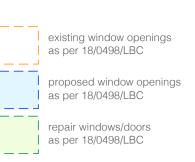

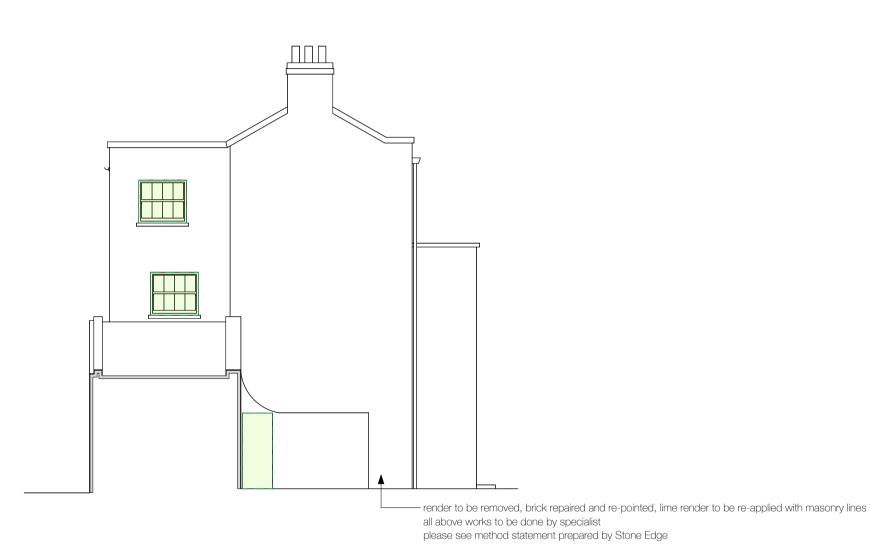



Amendments: e1: amended notes



planning design & refurbishment call: +44(0) 20 7385 3066 mail: hello@catocreative.com browse: www.catocreative.com tweet: @catocreative project:

clients:

address:

TKA

Kate MacWhirter, Hannatu Gentles

2 Lion Gate, Hampton Court Road, East Molesey, KT8 9DD

drawing: Listed Building Consent Application no.2

drawn by: KP scale: as shown @A3

all dimensions to be checked on site do not scale from this drawing these are not structural or building control plans copyright & intellectual property laws apply

