


06/2143/HOT


**PRELIMINARY DESIGN**  
 Please print sign and date below to approve drawings shown here  
 Sign: .....  
 Print: .....  
 Date: .....

**AREA/VOLUME CALC**  
 Volume of proposal - (Co./Planning Extension) (M<sup>3</sup>): .....  
 Loft (M<sup>3</sup>): .....

Proposed Section AA

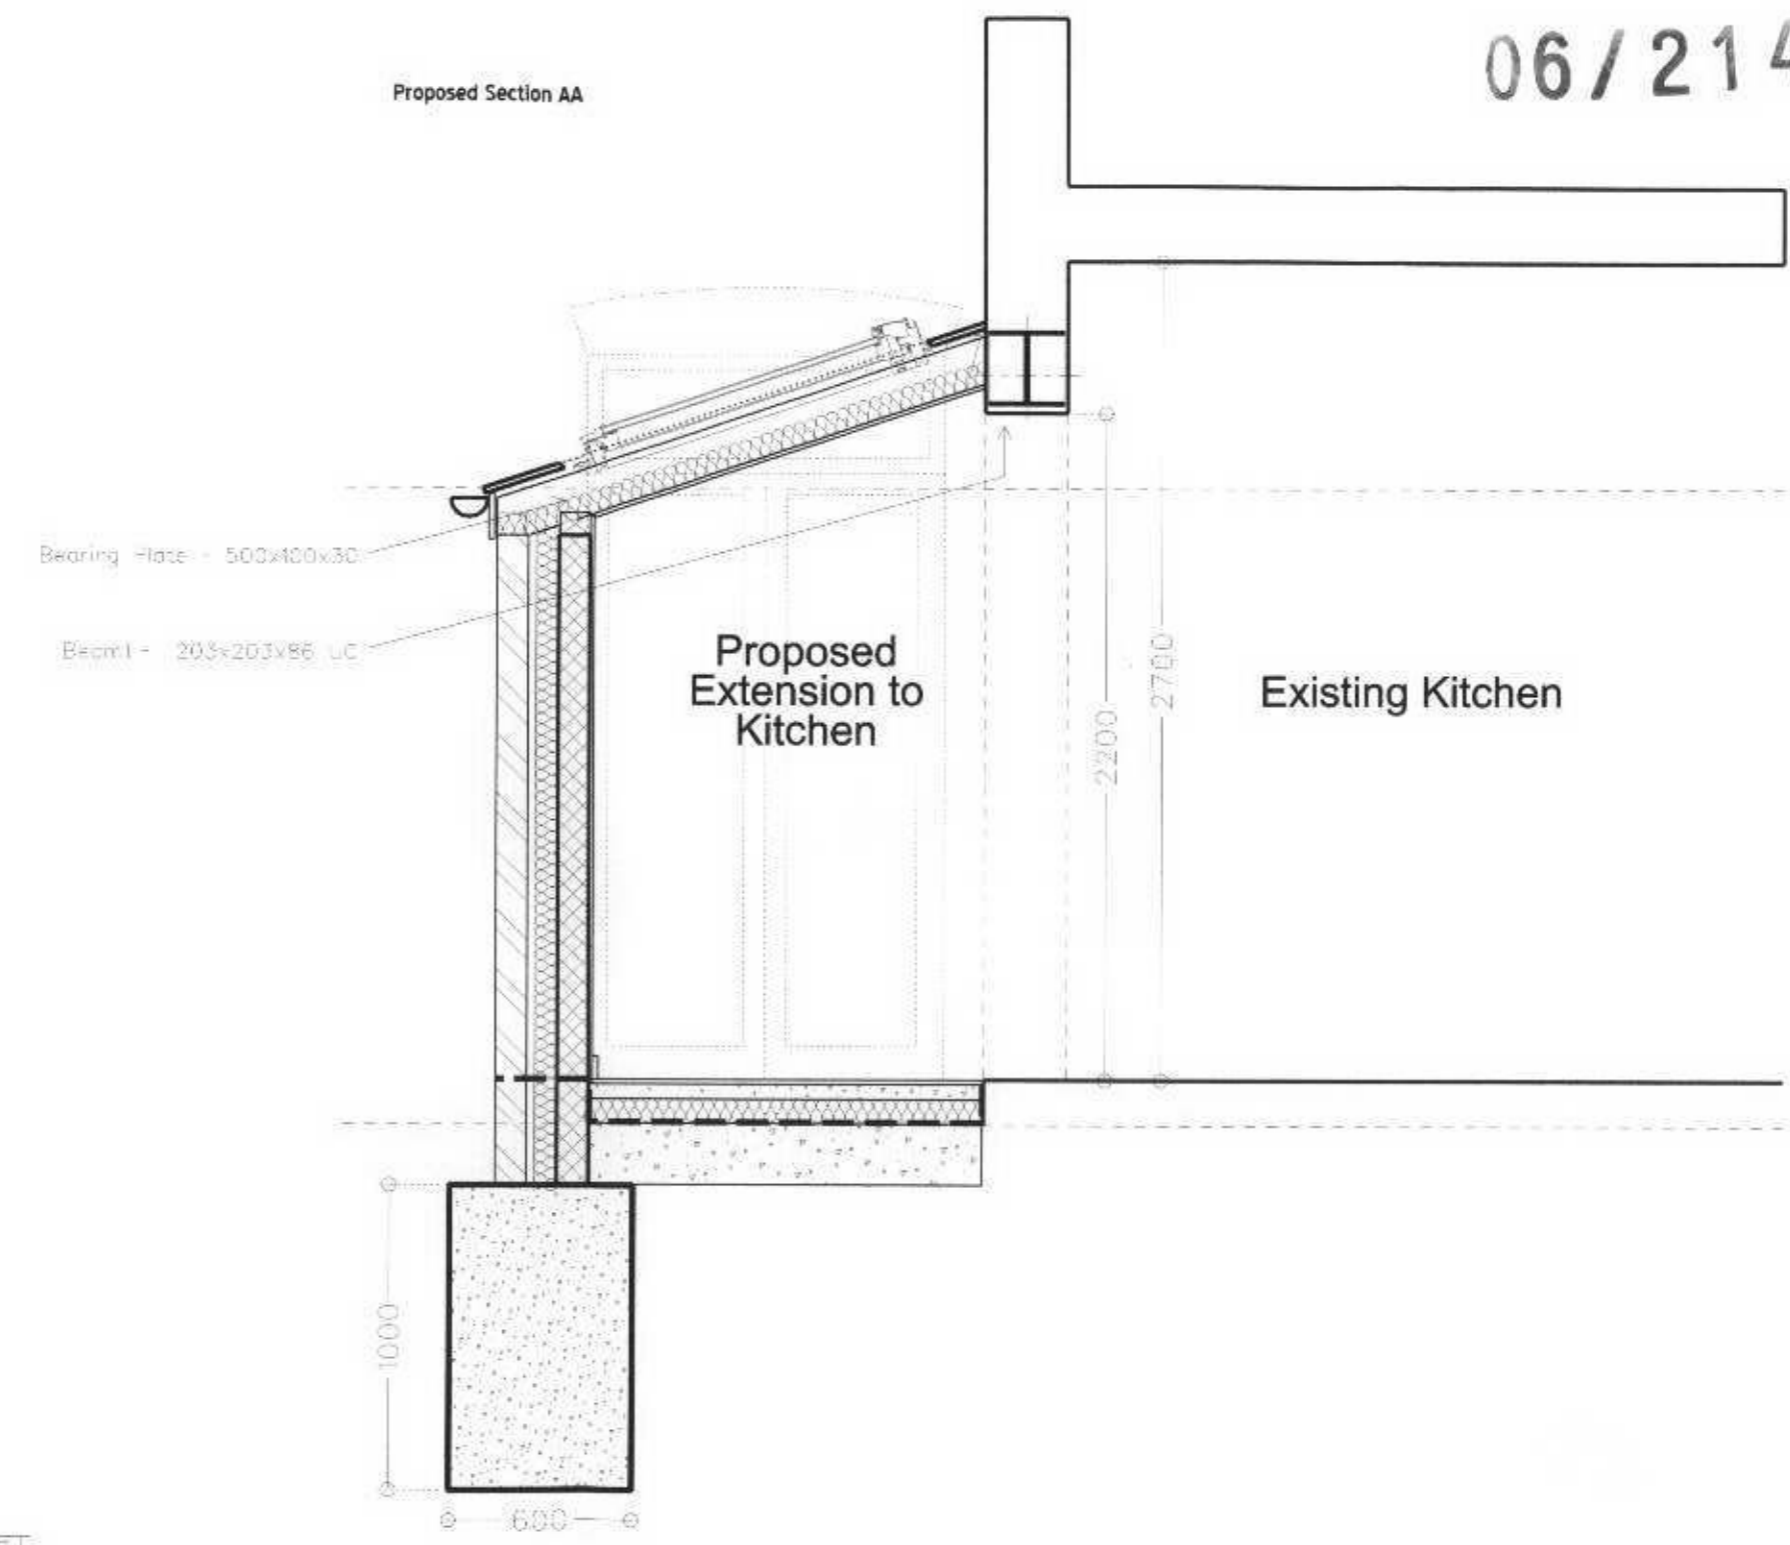

Key Plan

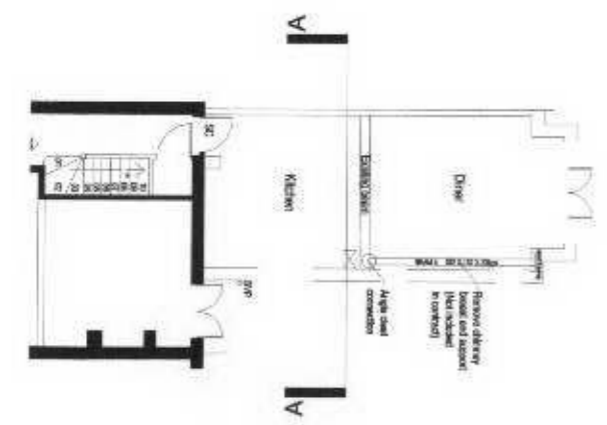

Drawing Title <b>Proposed Section AA</b>		Scale <b>1:50 @ A3</b>	Project <b>6 Bonser Rd. Twickenham</b>
Drawing Number <b>A1 / 6Bons / 006</b>	Rev. <b>C</b>	Status <b>Planning</b>	Proposed Works <b>Single Storey Extension Rear</b>
Revisions X - 060518 - Issued to A1 / HSS A - 060813 - Issued to A1 with color added B - 060626 - Issued to A1 with wall reduced C - 060816 - Issued to A1 / Client D - 060825 - Issued to A1 / Client with reduced extension design		Client <b>Mr &amp; Mrs Cauter</b>	
			<b>50° NORTH</b> ARCHITECTURE   CONSULTING   SUSTAINABILITY Contact 07956 785136   leigh@50degrees.co.uk <small>© COPYRIGHT 50DEGREESNORTH DESIGN CONSULTANTS LTD 2006</small>
			<b>A3</b>