


THE NATIONAL ARCHIVES
KEW RICHMOND TW9 4DU

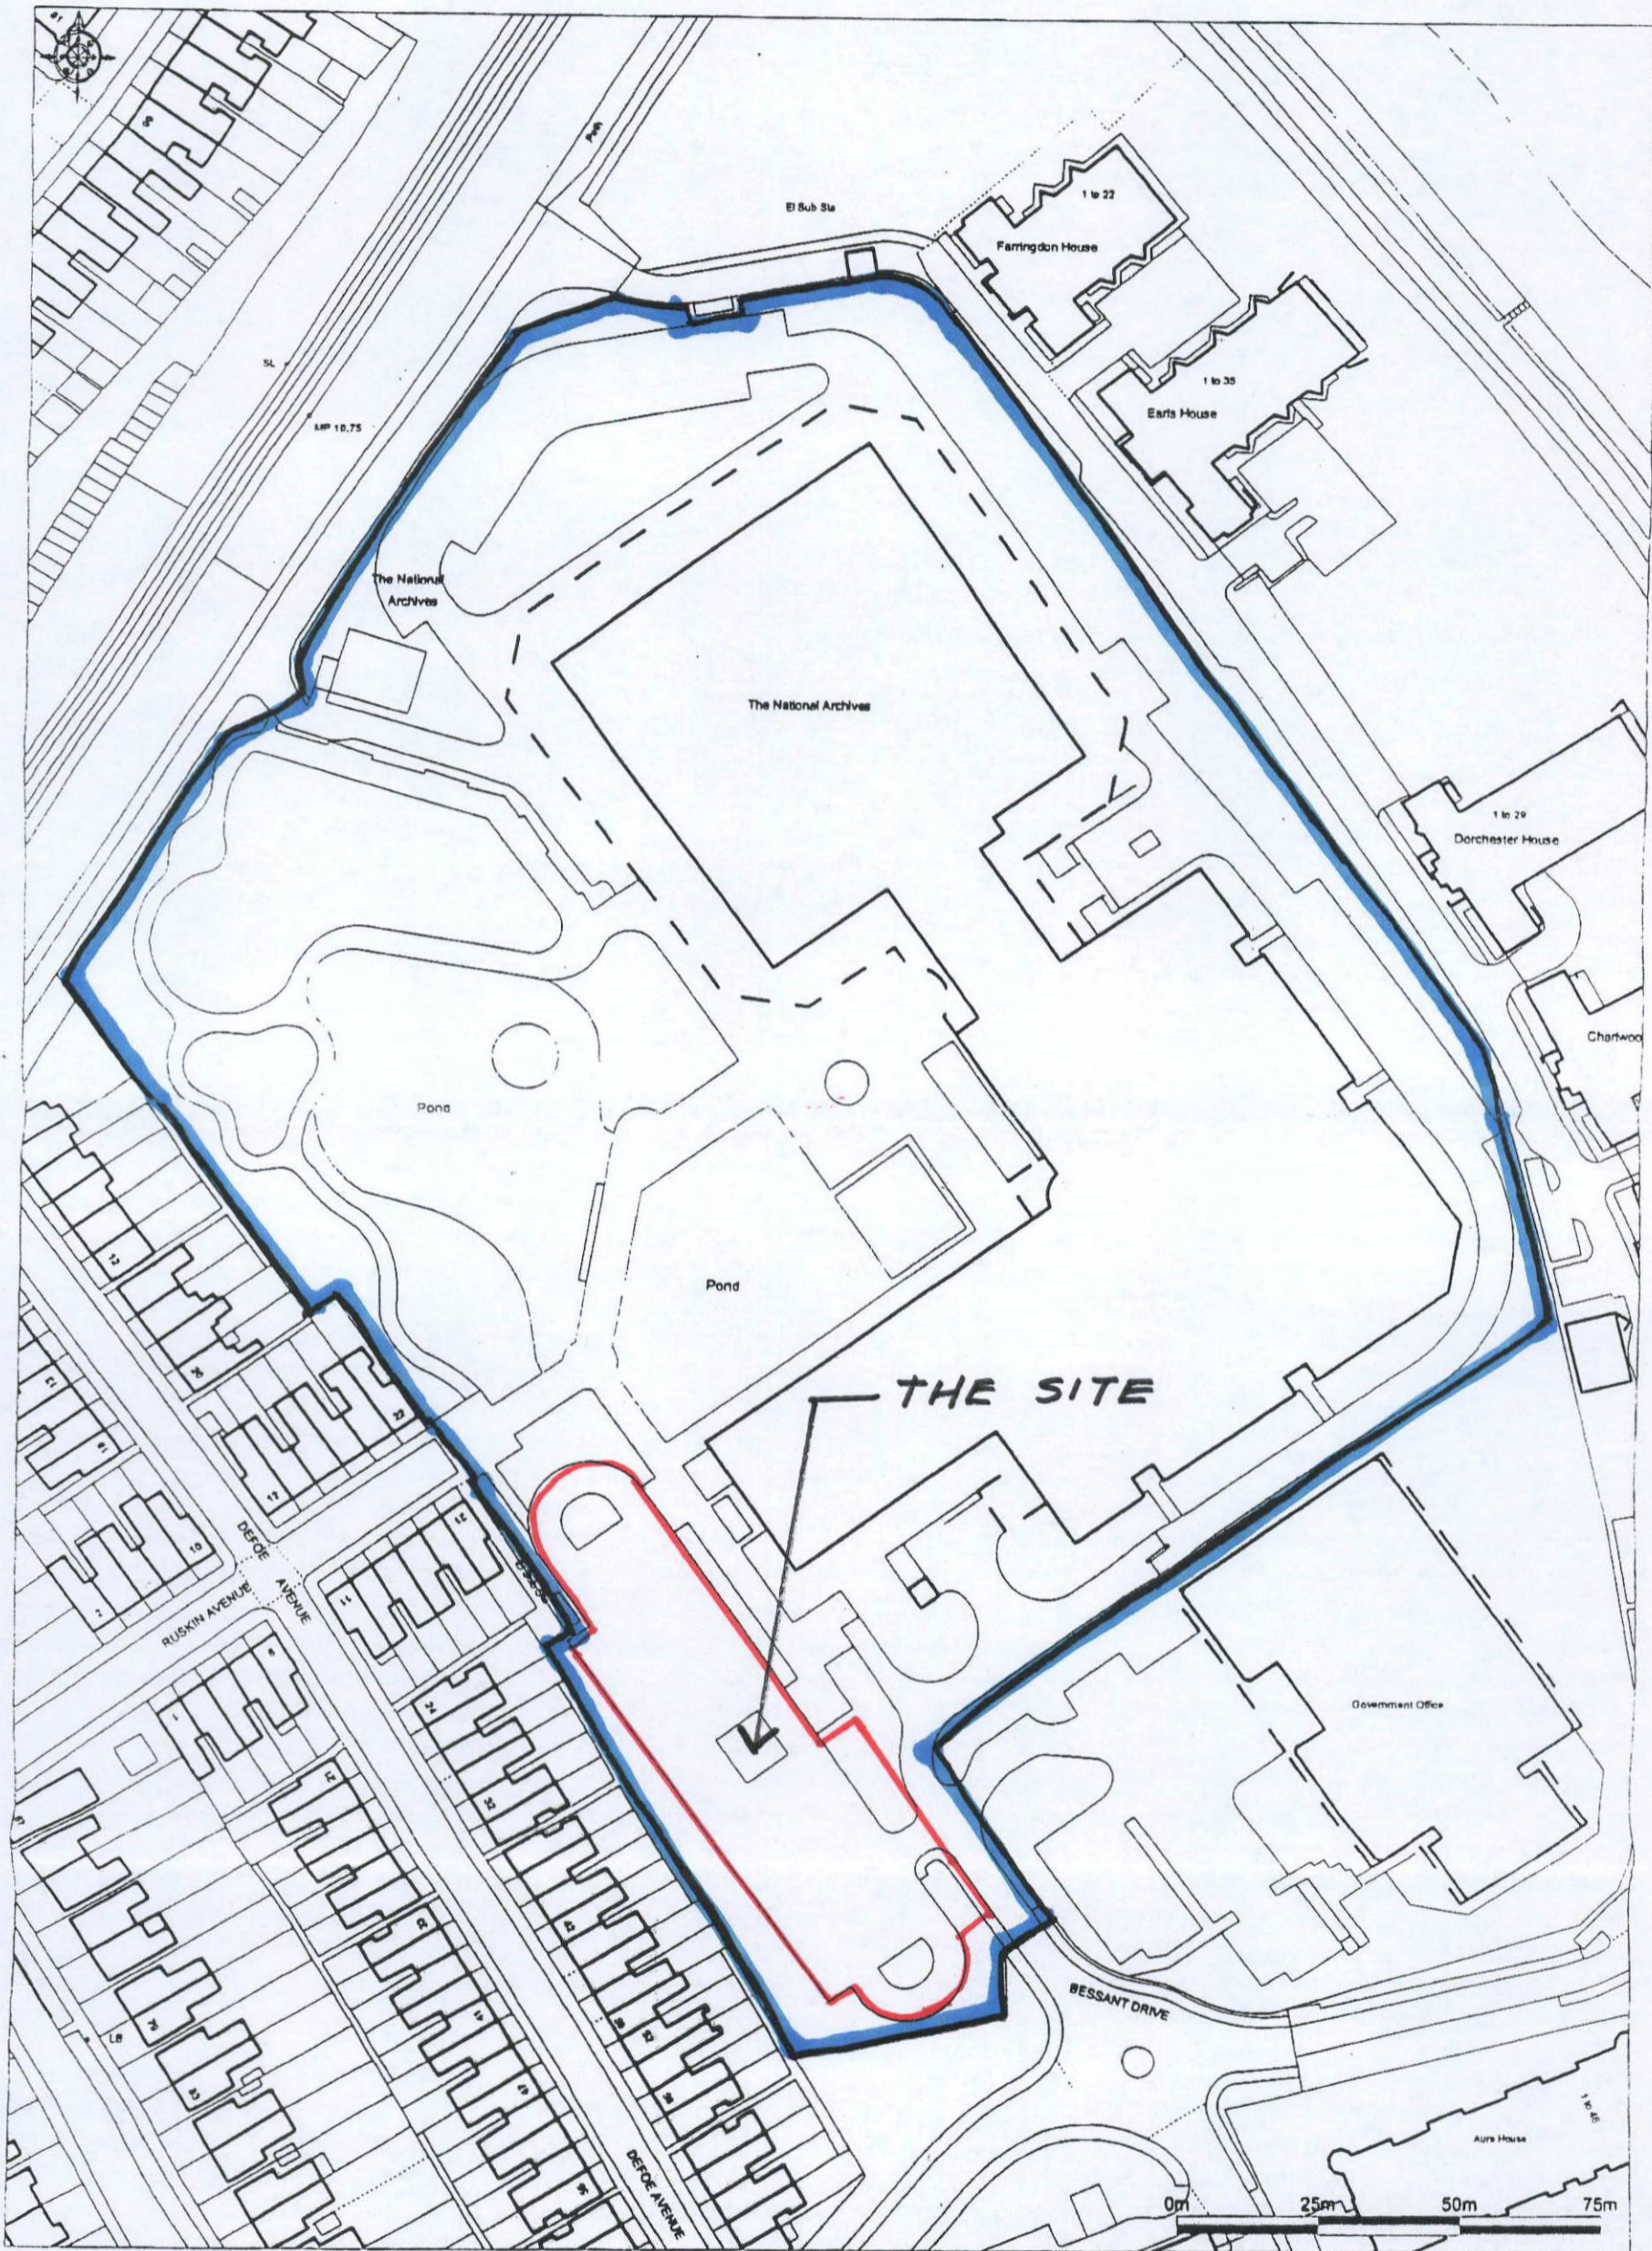

THE SITE

Established by Ordnance Survey © Crown Copyright 2009. All rights reserved. Licence number 100020449. Plotted Scale - 1:1250

HTP ARCHITECTURE LLP