

The King's Arms Listed Building Consent Application - Rear Sash Windows


Existing Sash Window at the Rear



Existing Metal Casement Windows at the Rear Showing Decay



Existing Metal Casement at the Rear inside Showing Decay

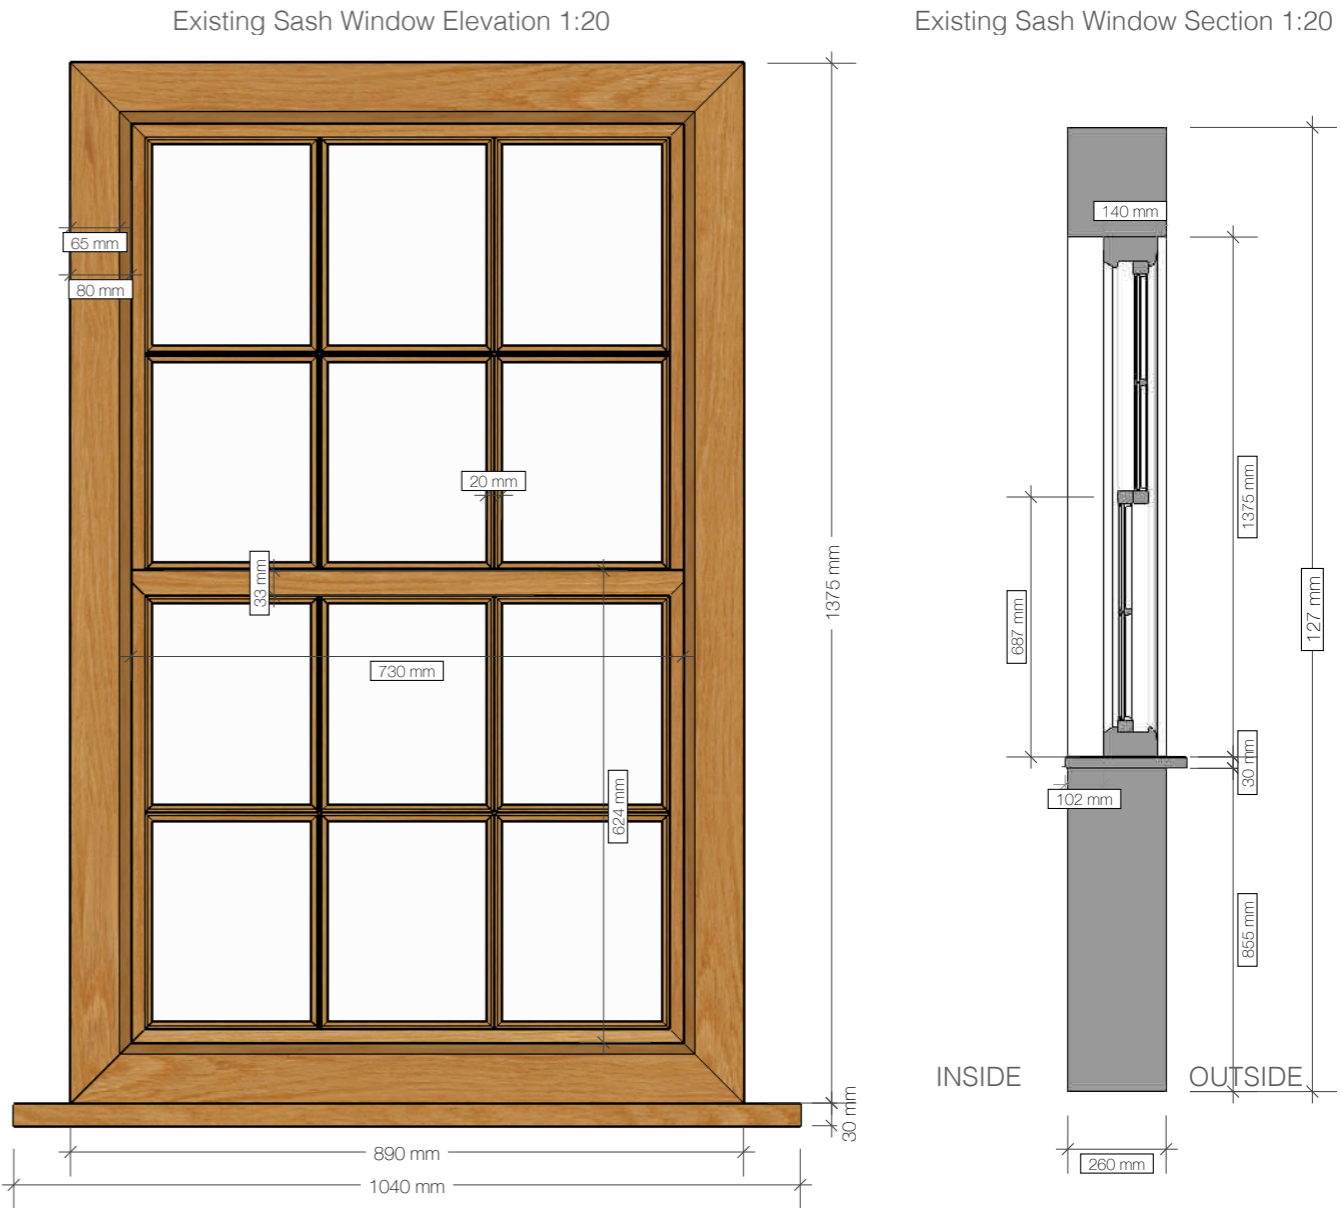

call: +44(0) 20 7385 3066
 mail: hello@catocreative.com
 browse: www.catocreative.com
 tweet: @catocreative

project: TKA
 clients: Kate MacWhirter, Hannatu Gentles
 address: 2 Lion Gate, Hampton Court Road, East Molesey, KT8 9DD

drawing: LBC - sash windows
 drawn by: KP
 scale: as shown @A3

all dimensions to be checked on site
 do not scale from this drawing
 these are not structural or building control plans
 copyright & intellectual property laws apply

