



1 B1 Commercial Units 3 + 4 - Front Elevation

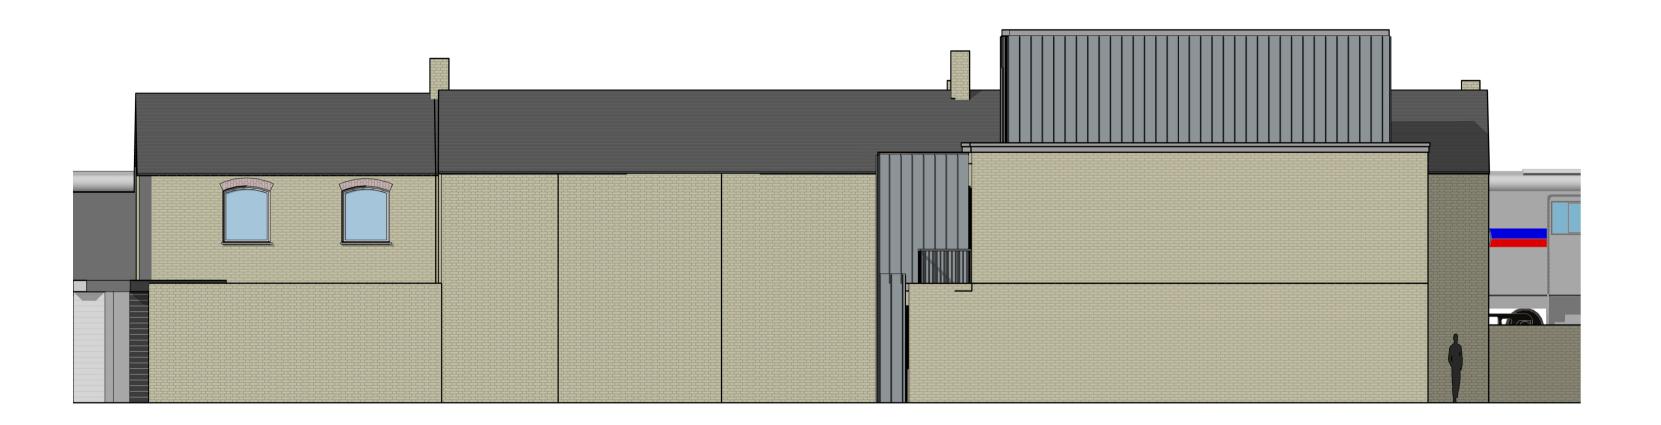

2 B1 Commercial Units 3 + 4 - Rear Elevation

PLANNING

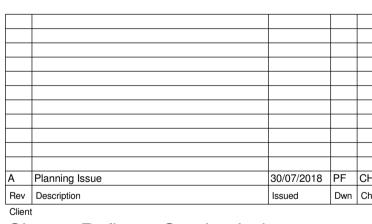

Sharpe Refinery Service Ltd.

Redevelopment of: Arlington Works Twickenham TW1 2BB

PROPOSED
Mixed Use Scheme
Elevations - Office Units 5 - 7

 Scale
 Date
 Drawn
 Checked

 1:100@A1
 30/07/18
 PF
 CH

BrookesArchitects

Upstairs at The Grange Bank Lane, London SW15 5JT T 020 8487 1223 F 020 8876 4172 E info@brookesarchitects.co.uk www.brookesarchitects.co.uk

4786 2 23 A