


# Site Context Photographs

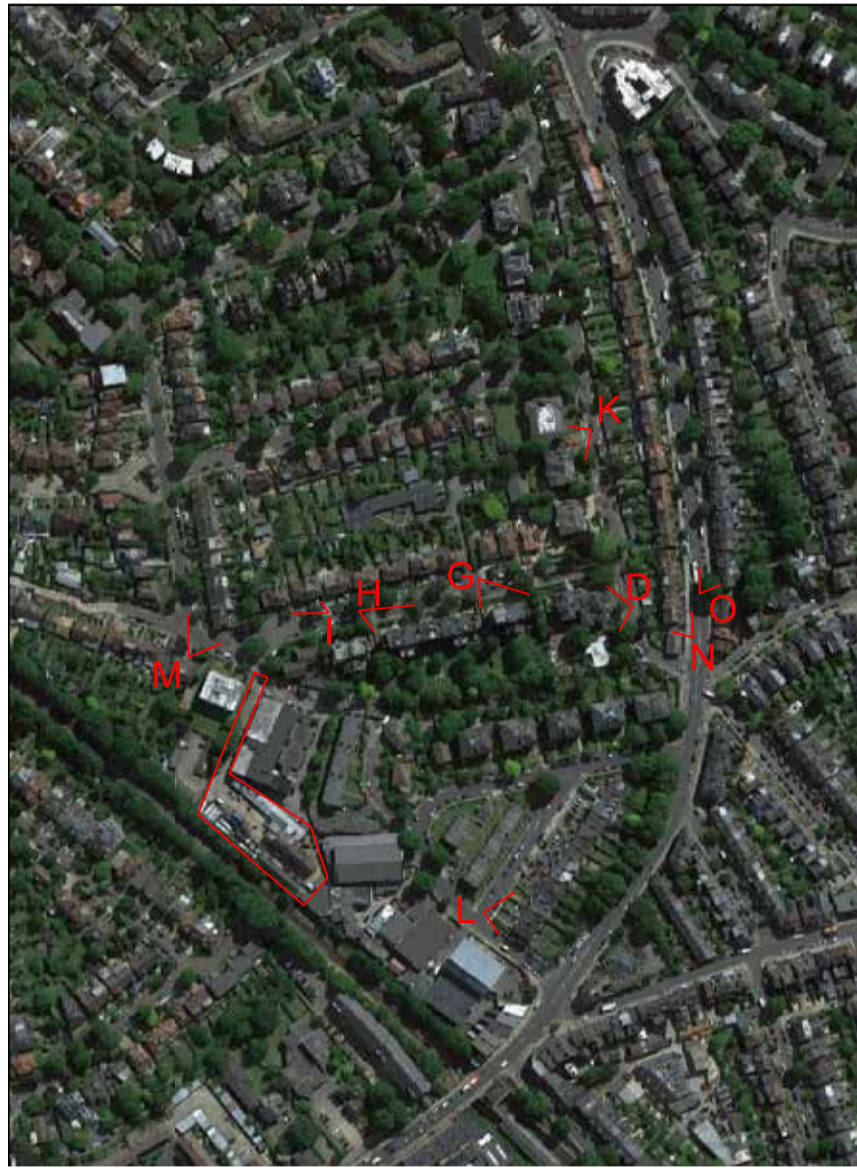

G. Block of flats on Arlington Road



H. Block of flats on Arlington Road



I. Semi-detached houses on Arlington Road



J. Block of flats on Rosslyn Road



K. Blocks of flats in different architectural styles on Rosslyn Road



L. Terraced Blocks of flats on Barrons Road



M. Terraced houses on Ravensbourne Road



N. Terraced houses on St Margarets Road




O. Terraced houses on St Margarets Road


# Proposed Plans

PUBLIC CONSULTATION  
JUNE 2018


ARLINGTON WORKS  
TWICKENHAM

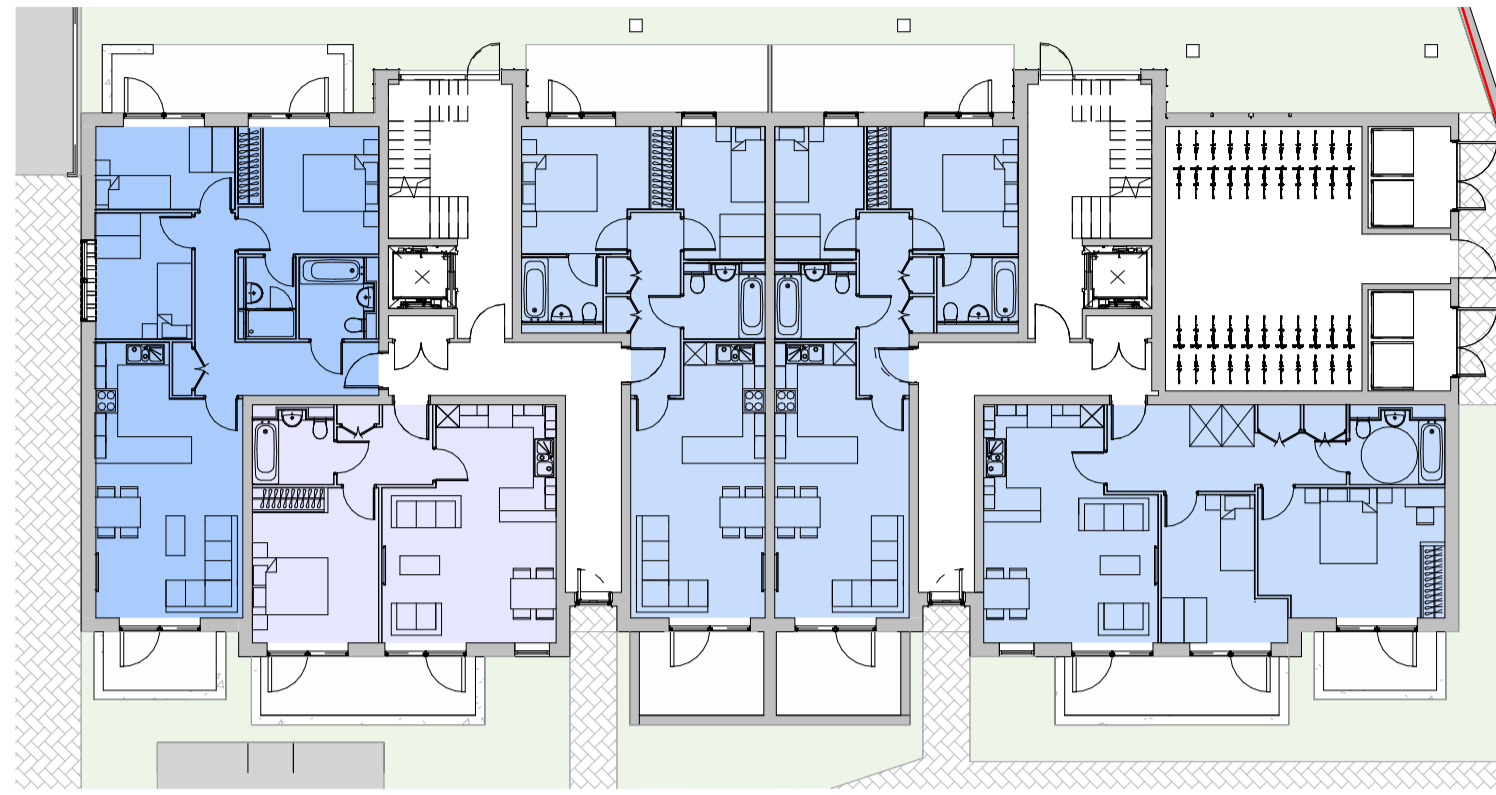


1 Main Building - Ground Floor Plan  
1 : 200

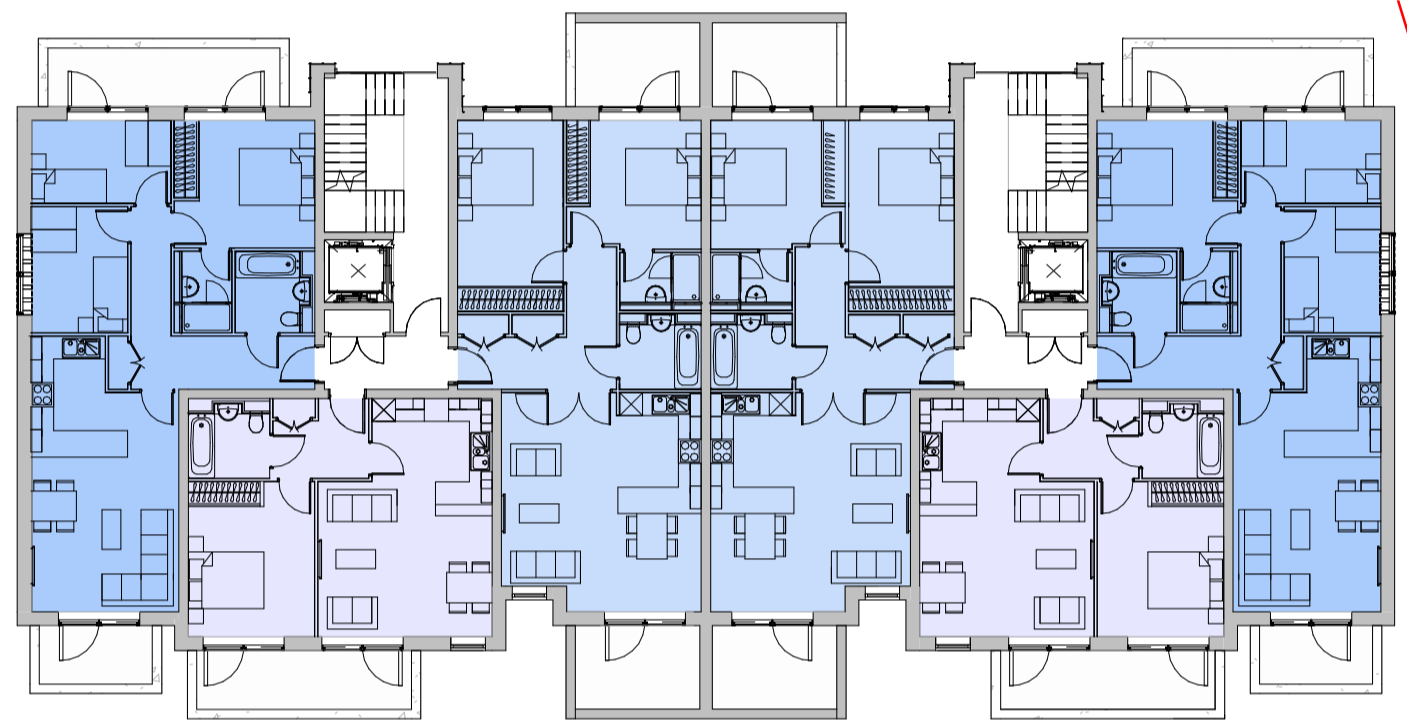


2 Main Building - First Floor Plan  
1 : 200

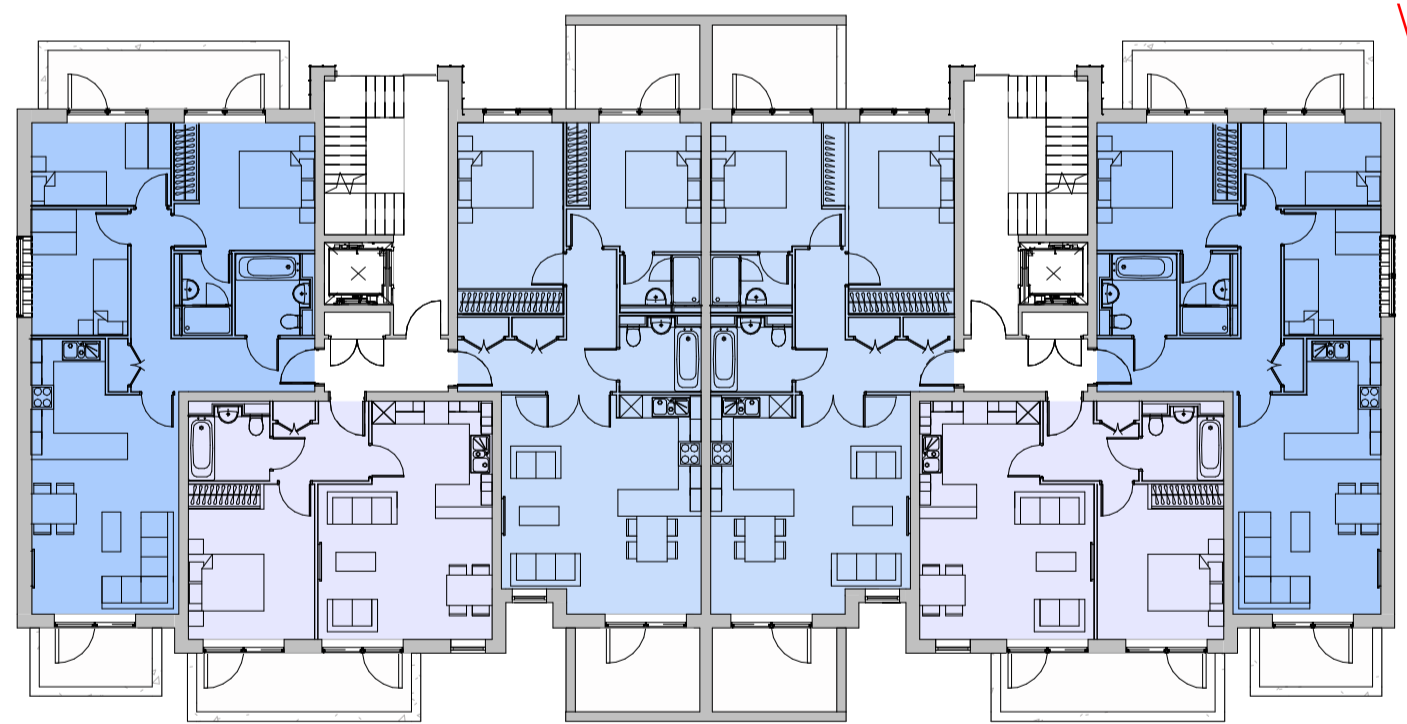


3 Main Building - Second Floor Plan  
1 : 200

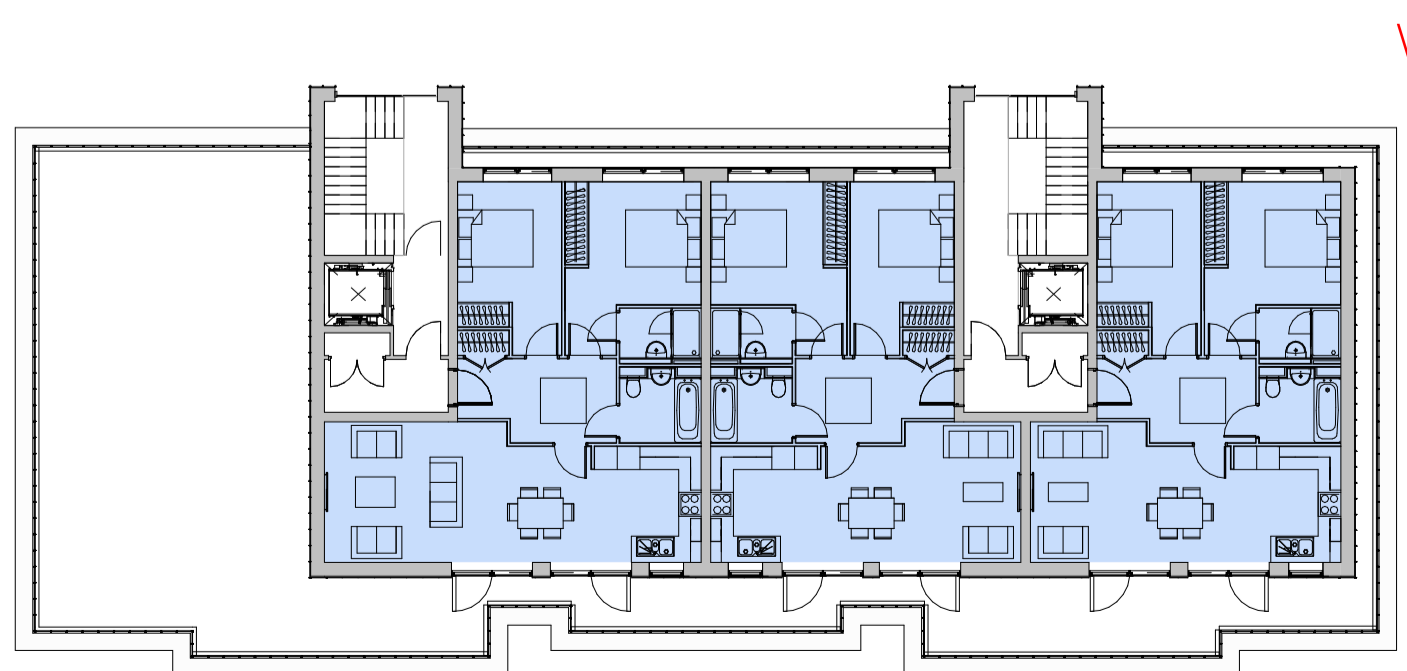


4 Main Building - Third Floor Plan  
1 : 200

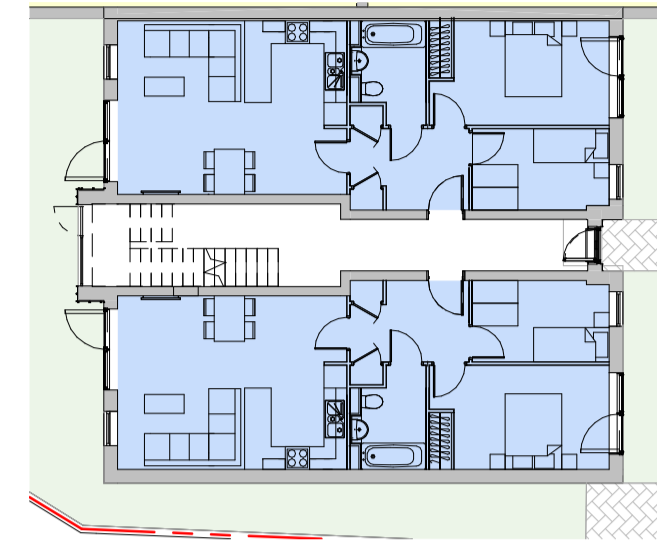


5 Small Block - Ground Floor Plan  
1 : 200

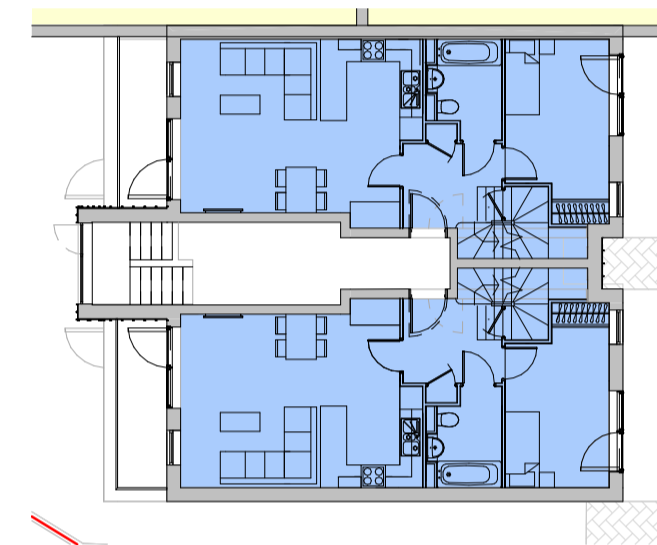


6 Small Block - First Floor Plan  
1 : 200

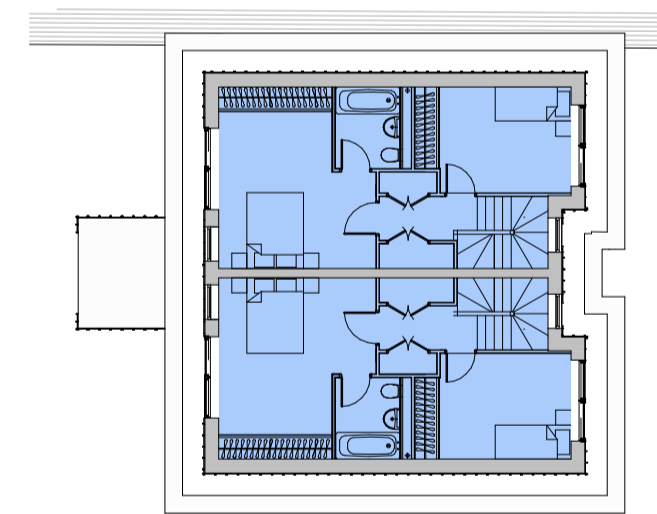

7 Small Block - Second Floor Plan  
1 : 200

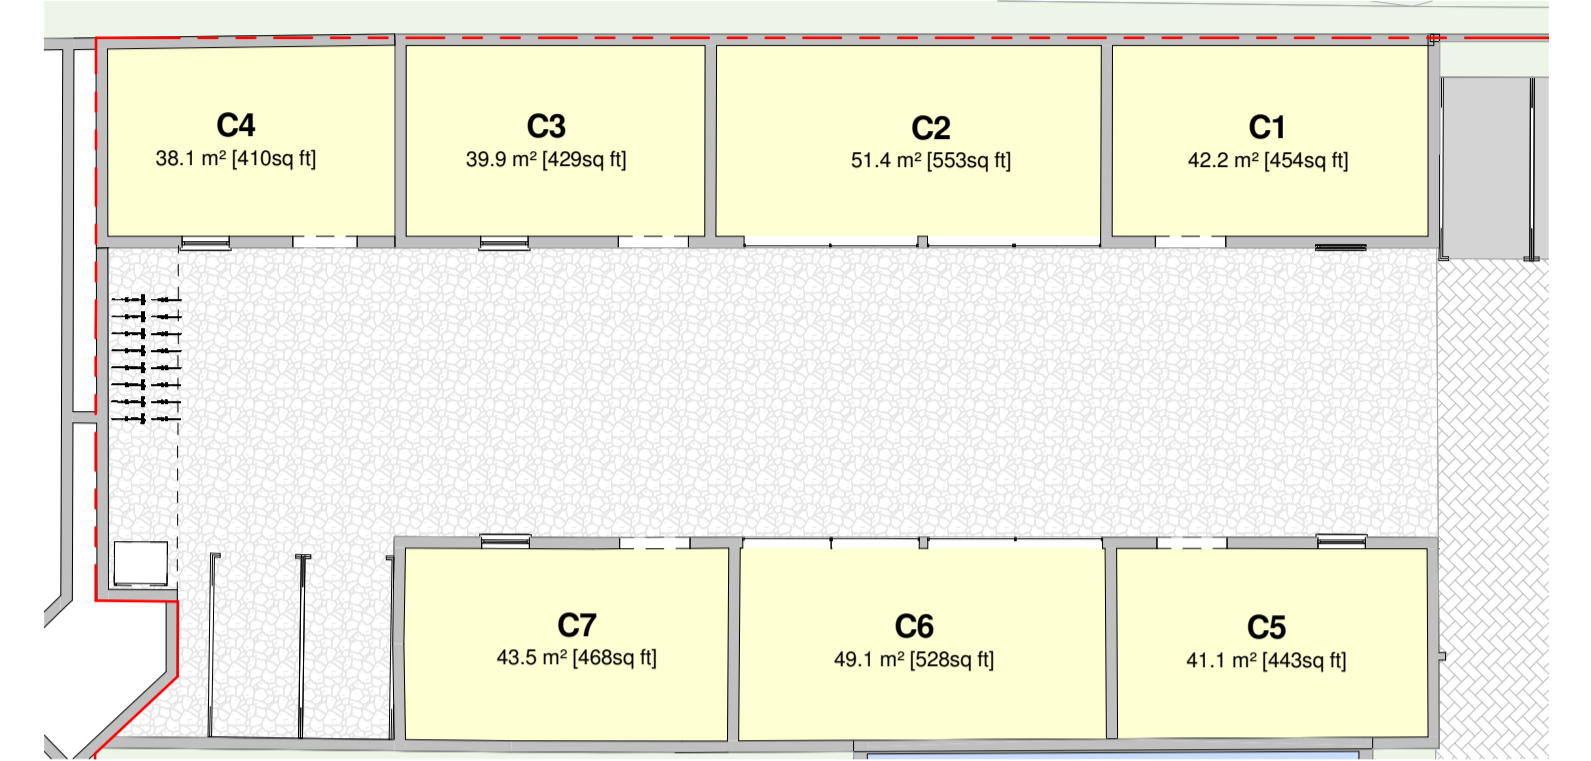

8 Mews Buildings - Ground Floor Plan  
1 : 200

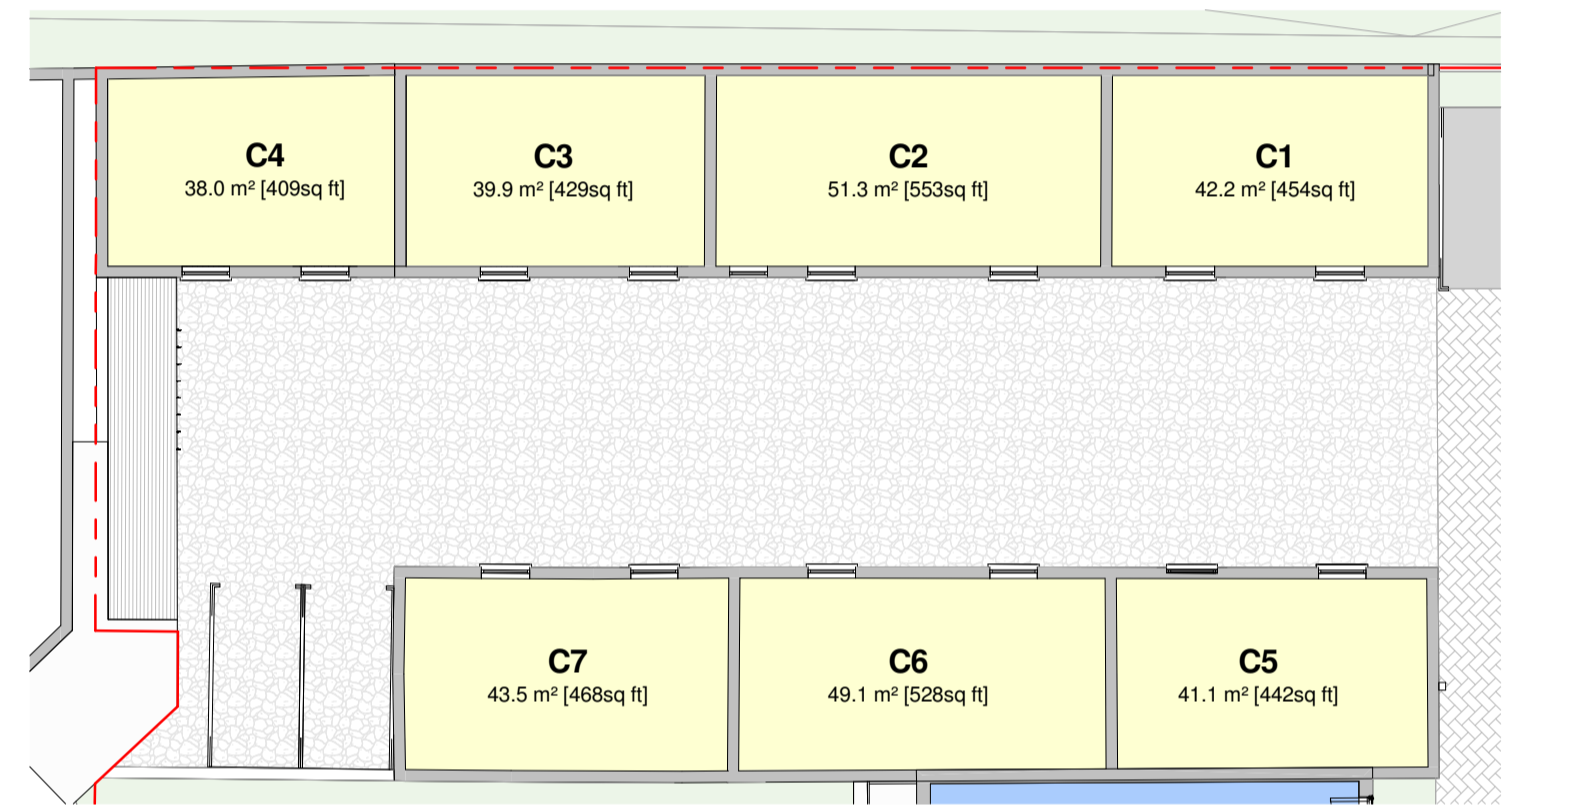

9 Mews Buildings - First Floor Plan  
1 : 200

# Proposed Views

PUBLIC CONSULTATION  
JUNE 2018

ARLINGTON WORKS  
TWICKENHAM



View of main frontage

# Proposed Views

PUBLIC CONSULTATION  
JUNE 2018

ARLINGTON WORKS  
TWICKENHAM



Frontage of main apartment building



Rear of site from railway

