


DROPPED KERB WITH VISIBILITY SPLAY SET 2.4 METRES AWAY FROM EDGE OF HIGHWAY

02 CAR WAITING AREA 1


300mm BRICK WALL WITH RAILINGS ABOVE TO ALLOW FOR PEDESTRIAN / VEHICULAR SIGHT LINES

06 CAR LIFT SYSTEM

CAR PARKING WITH EV CHARGING POINTS BASEMENT LEVEL

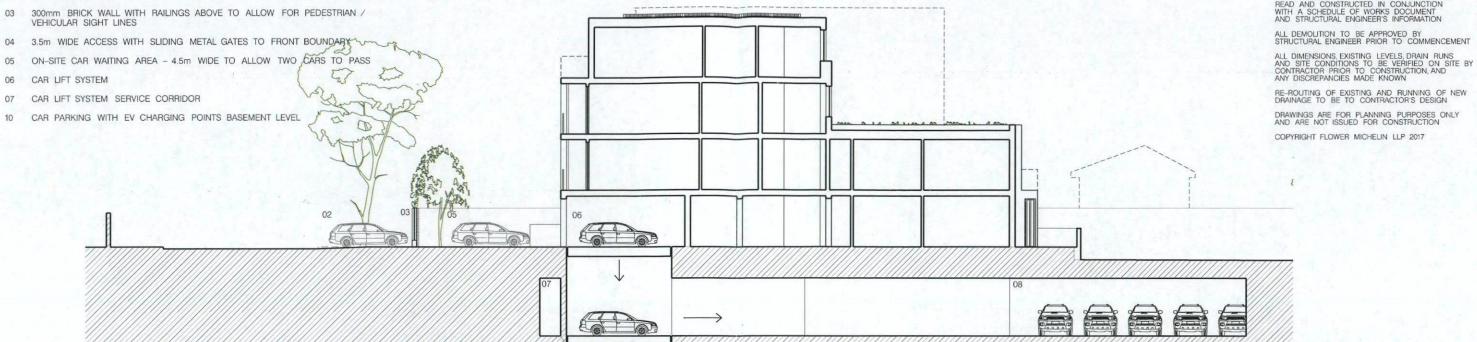

SECTION AA

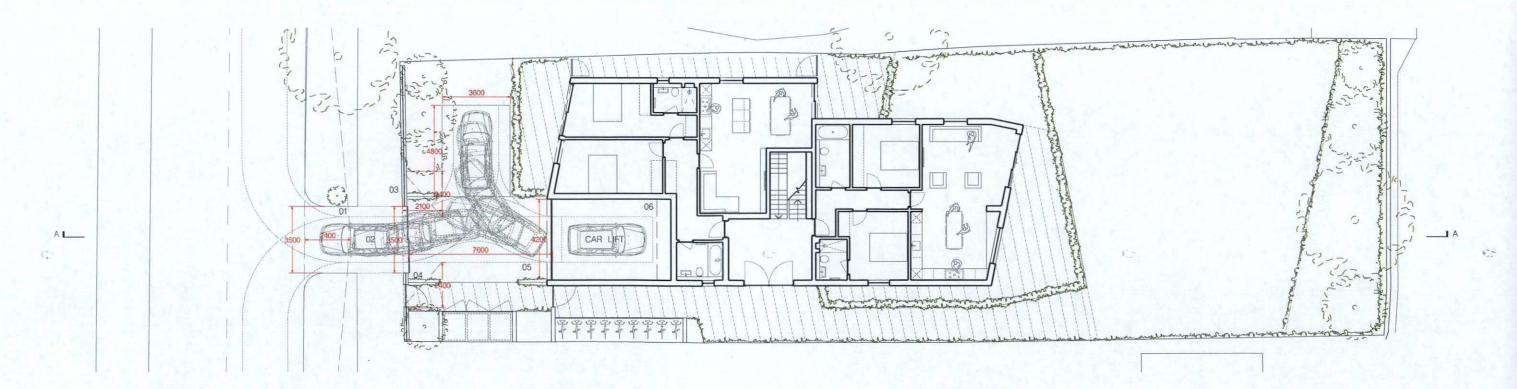

GROUND FLOOR PLAN

THE FIRS, CHURCH GROVE, HAMPTON WICK, KT1 4AL

154\_43 02E

CAR LIFT PLAN AND SECTION

Rev. E Sweep Path Shown To Highways Comments Rev. D Disabled parking space turning area/sweep path shown Rev. C Drawing revised to Case Officer comments. Rev. B Drawing revised to Case Officer comments. Rev. A Drawing revised to show PV panels to roof

EXISTING INFORMATION PROVIDED BY CLIENT

COPYRIGHT FLOWER MICHELIN LLP 2017

**PLANNING** 

A3 1:200

Flower Michelin Architects LLP DO NOT SCALE FROM THIS DRAWING