


Notes:

1. Do not scale from this drawing.
2. All dimensions must be checked on site and any discrepancies verified with landscape architect.
3. All dimensions are drawn in mm.
4. Landscape drawing only.
5. All materials/items used to be as specified or alternatives to be approved by landscape architect.

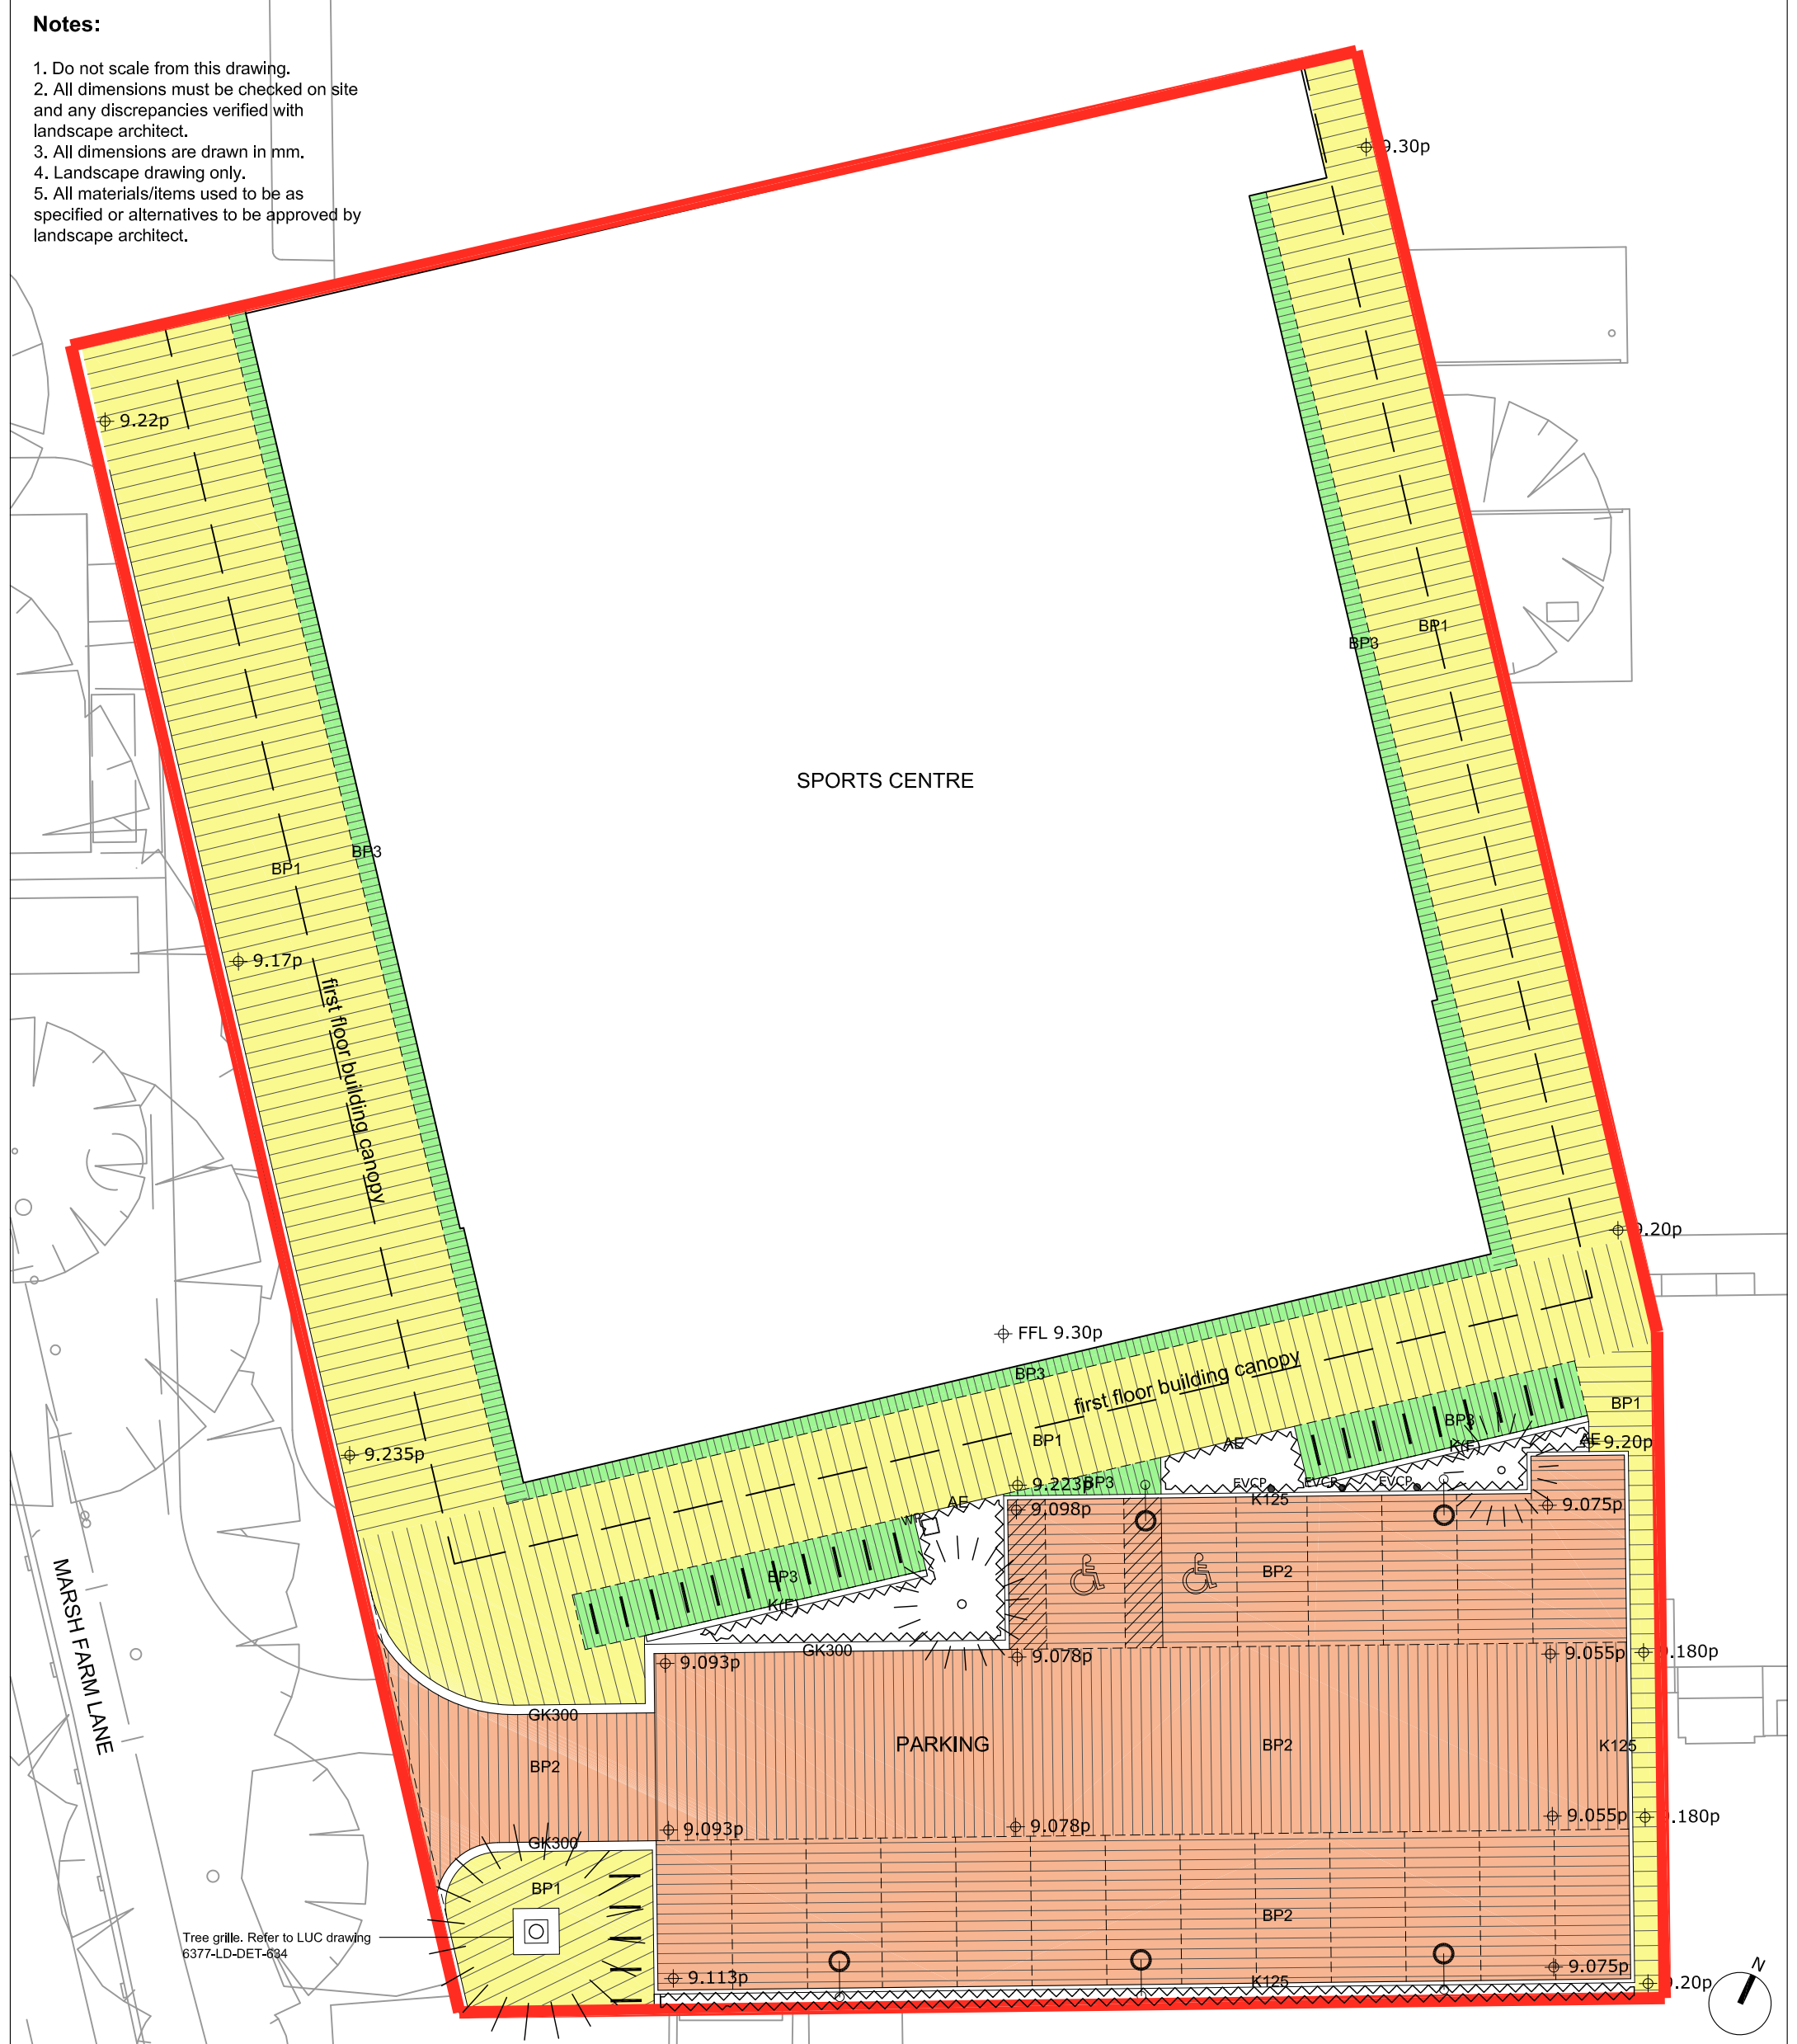

MARSH FARM LANE

Tree grille. Refer to LUC drawing 6377-LD-DET-634

Sports Centre Boundary

BP1
Block paving (Impermeable)
Ecogranite combined block paving by Formpave in 'Cornish' to BS7533/2. 80mm thick mix of sizes; 150x100/150/250mm.

BP2
Block paving (Impermeable)
Formpave Ecogranite in 'Cornish' by Formpave to BS7533/2. Vehicle loading, 100x200x80mm. Formpave 'Balmora' blocks (dark grey) used to delineate parking bays, Formpave Royal Forest (yellow) used to delineate accessible parking bays. Build ups to engineers specification.

BP3
Block paving (Impermeable)
Formpave Ecogranite longsetts by Formpave in 'Cornish' to BS7533/2. 80mm thick mix of sizes; 100x250/300/350mm. Build ups to engineers specification.

GK300
GK300 - 50mm upstand Stone kerb. 300 x 225 x 915mm. Please refer to LUC drawing 6377-LD-DET-631. Build ups to engineers specification.

K125
K125 - 125mm upstand PCC kerb. 915 x 125 x 255mm. Please refer to LUC drawing 6377-LD-DET-631. Build ups to engineers specification.

K(F)
K(F) - Standard PCC channel, as above, flush with paving. Please refer to LUC drawing 6377-LD-DET-631. Build ups to engineers specification.

AE
AE - Aluminium edging 120x70x7mm, By Kinley Systems 'AluExcel 120mm Flexible' with 400mm anchor pins. Please refer to LUC drawing 6377-LD-DET-631. Build ups to engineers specification.

Sheffield cycle stands, 800 x 715mm. 305 grade stainless steel, on concrete pad foundations.

EVCP
Electric Vehicle Charging Points (EVCP)

WP
Irrigation point

Lighting column, pole mounted luminaire. 6m height CHS posts RAL 9007 with denver holophane luminaire (or similar). Lighting locations are indicative. Refer to engineers detail & specification.

D	04.09.18	Planning - BP2 text amended	HL	EP	EP
C	29.01.18	Planning - tree grille added	HL	EP	EP
B	08.11.17	Planning - added tree	HL	EP	EP
A	18.05.17	First Issue	HL	EP	EP
Iss	Date	Issue Notes			

LUC 43 Chalton Street
London, NW1 1JD
T: 020 7383 5784
F: 020 7383 4798
london@landuse.co.uk
www.landuse.co.uk

Project
**Richmond Upon Thames College
Sports Centre**
Client
Atkins
Title
Hardworks Plan

Scale	Status	
1:200 @ A3	for Planning	
Job No.	Drawing No.	Issue
6377	LD PLN 231	D

Do not scale from this drawing
© Drawing & Design Copyright of LUC