


■ = Turf Inspection Locations (approx.)

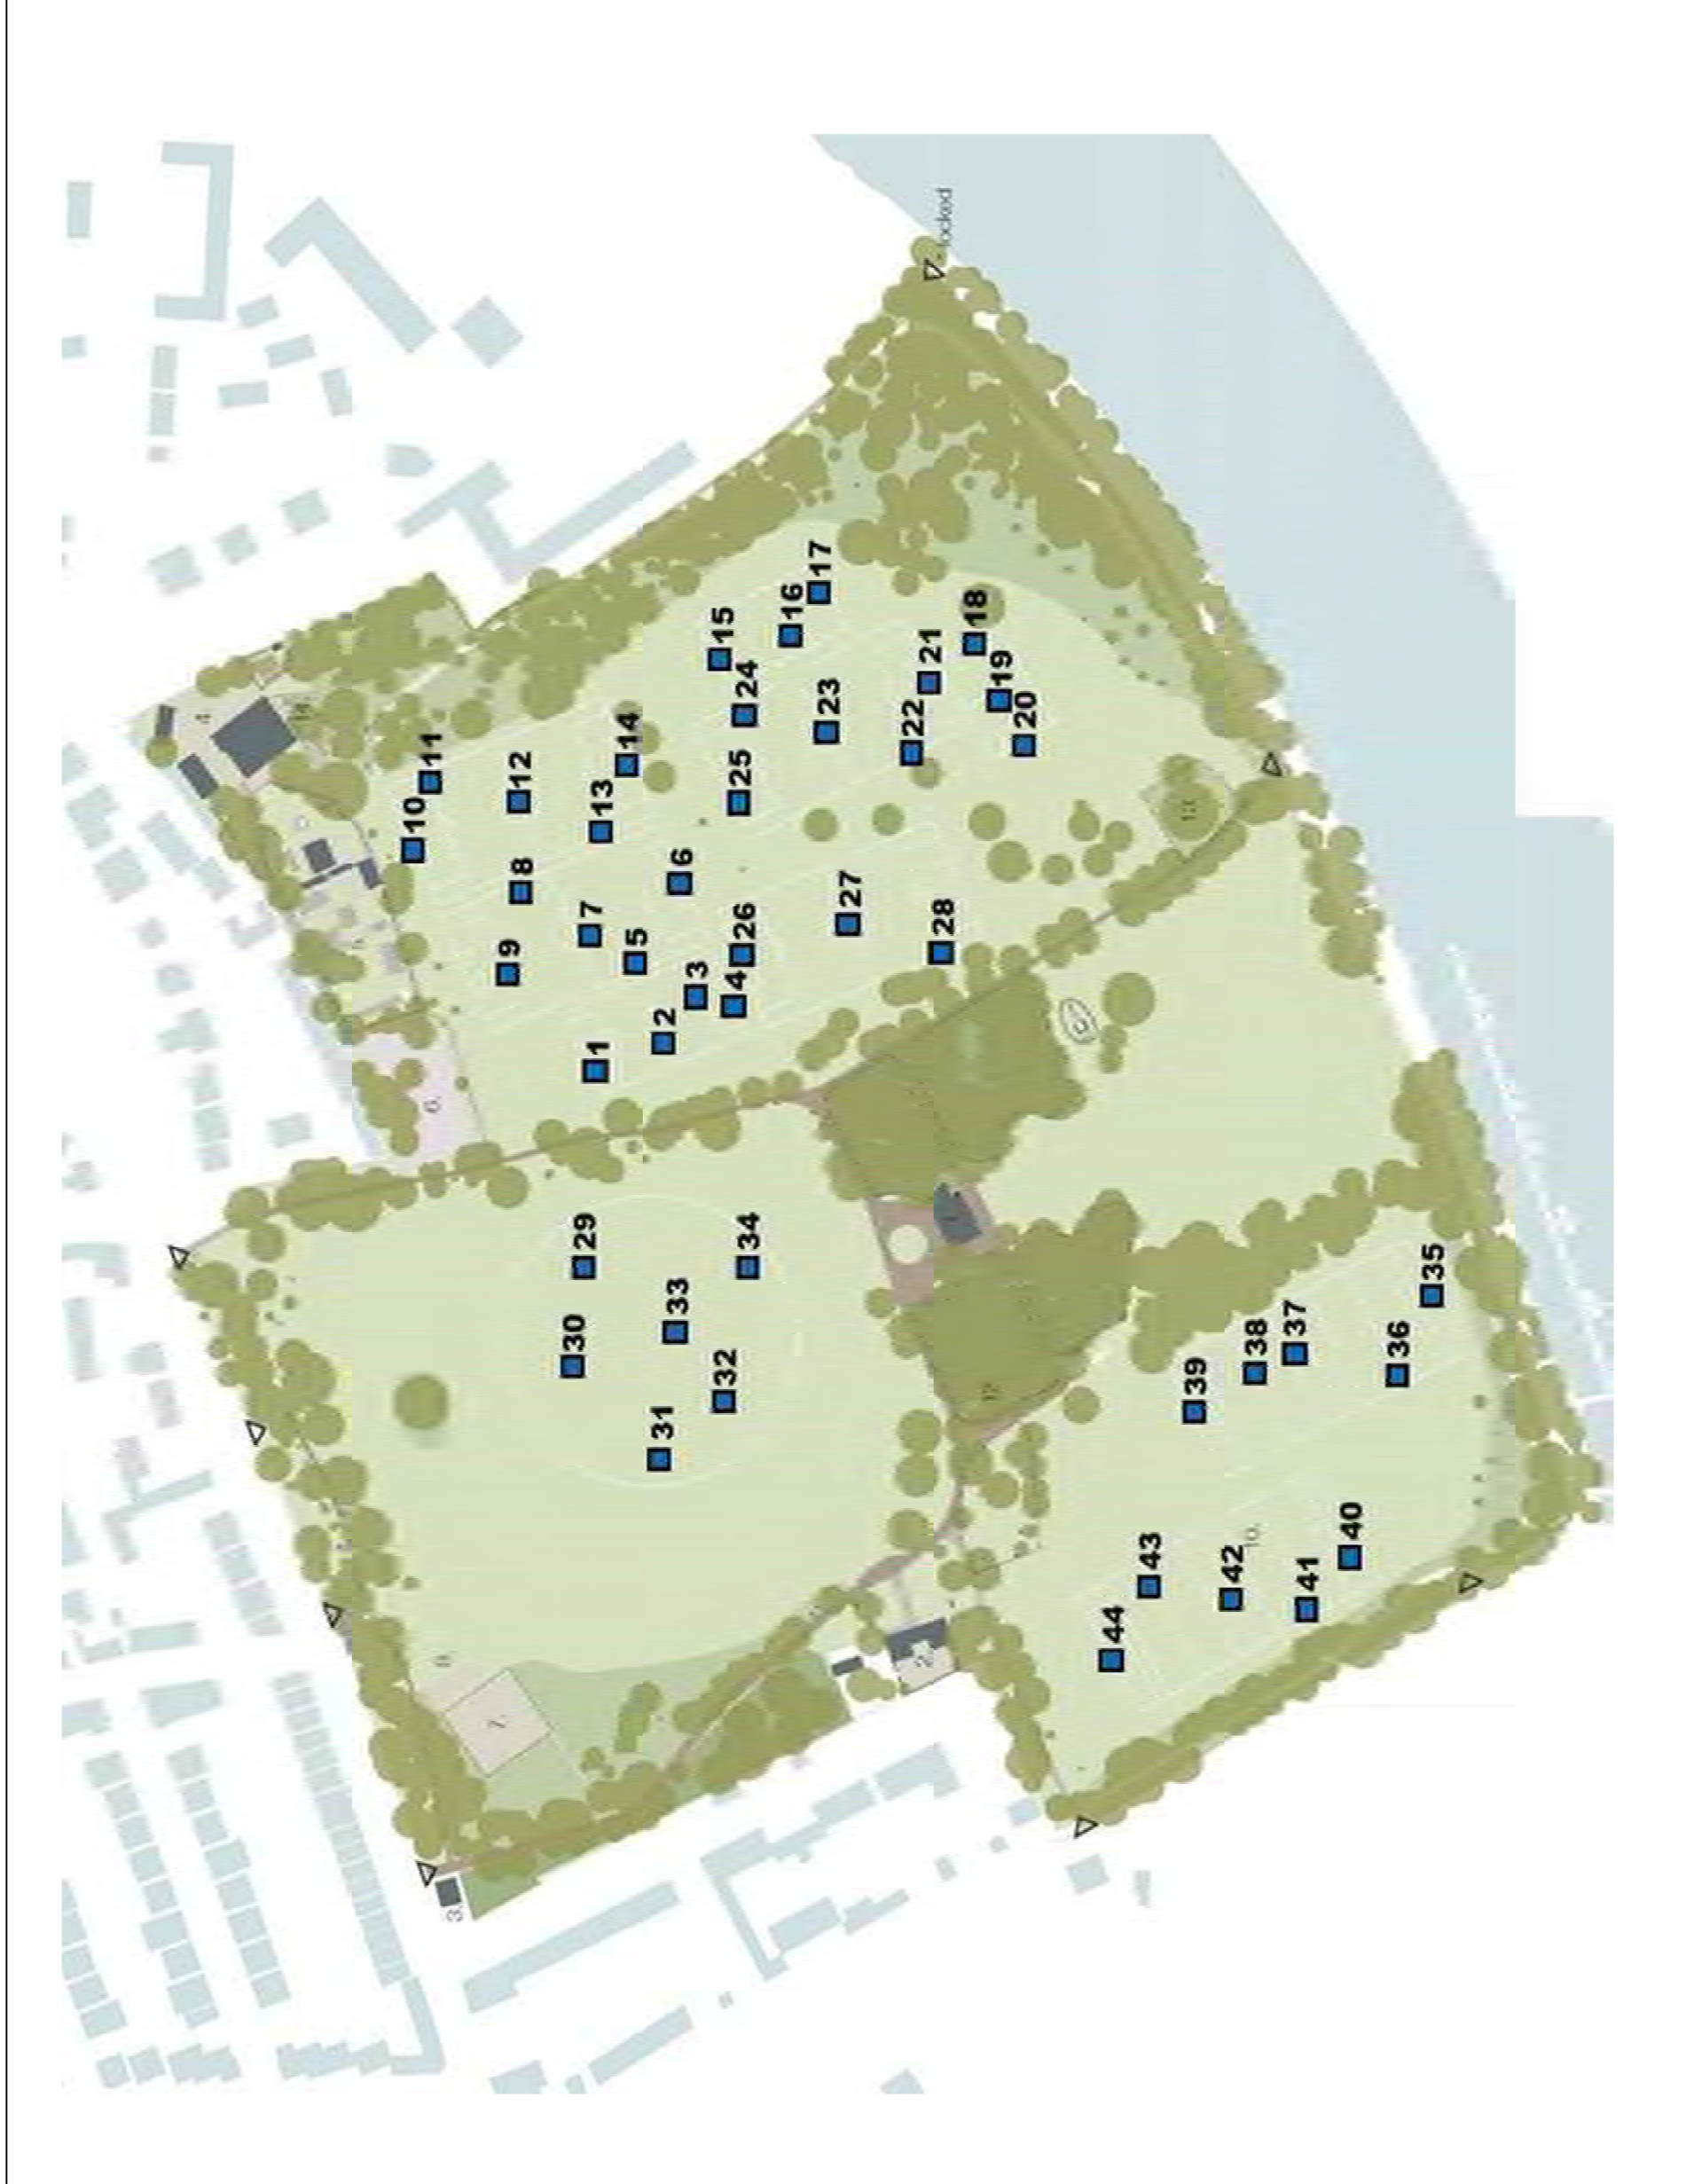

Client:	English Heritage		
Project:	Marble Hill Park Sports Pitches		
Job ref / Drawing no.:	TOHA/16/4003/CS		
Drawing no.:	4003/3		
Drawing title:	Turf Inspection Locations		
Date:	Dec '16	Scale:	NTS
Drawn by:	RH	Checked by:	CS

Tim O'Hare Associates LLP
 Howbery Park Wallingford Oxfordshire OX10 8BA
 T: 01491 829553 F: 01491 822644 E: info@toha.co.uk
 www.toha.co.uk