


KEY:

- Existing retained tree and approximate canopy cover
- Proposed Specimen Tree Removal
- Proposed new large-specie tree planting (size shown at time of planting)
- Tree canopy projection - 10 years post planting
- Lawn
- Woodland meadow & bulb mix
- Thicket - shrub screen planting
- 'Wilderness' - shrub and herbaceous planting
- Hedges
- Self-binding gravel paths
- Existing asphalt surface
- Area of Woodland Quarters set aside with no works proposed
- Tree Root Protection Area

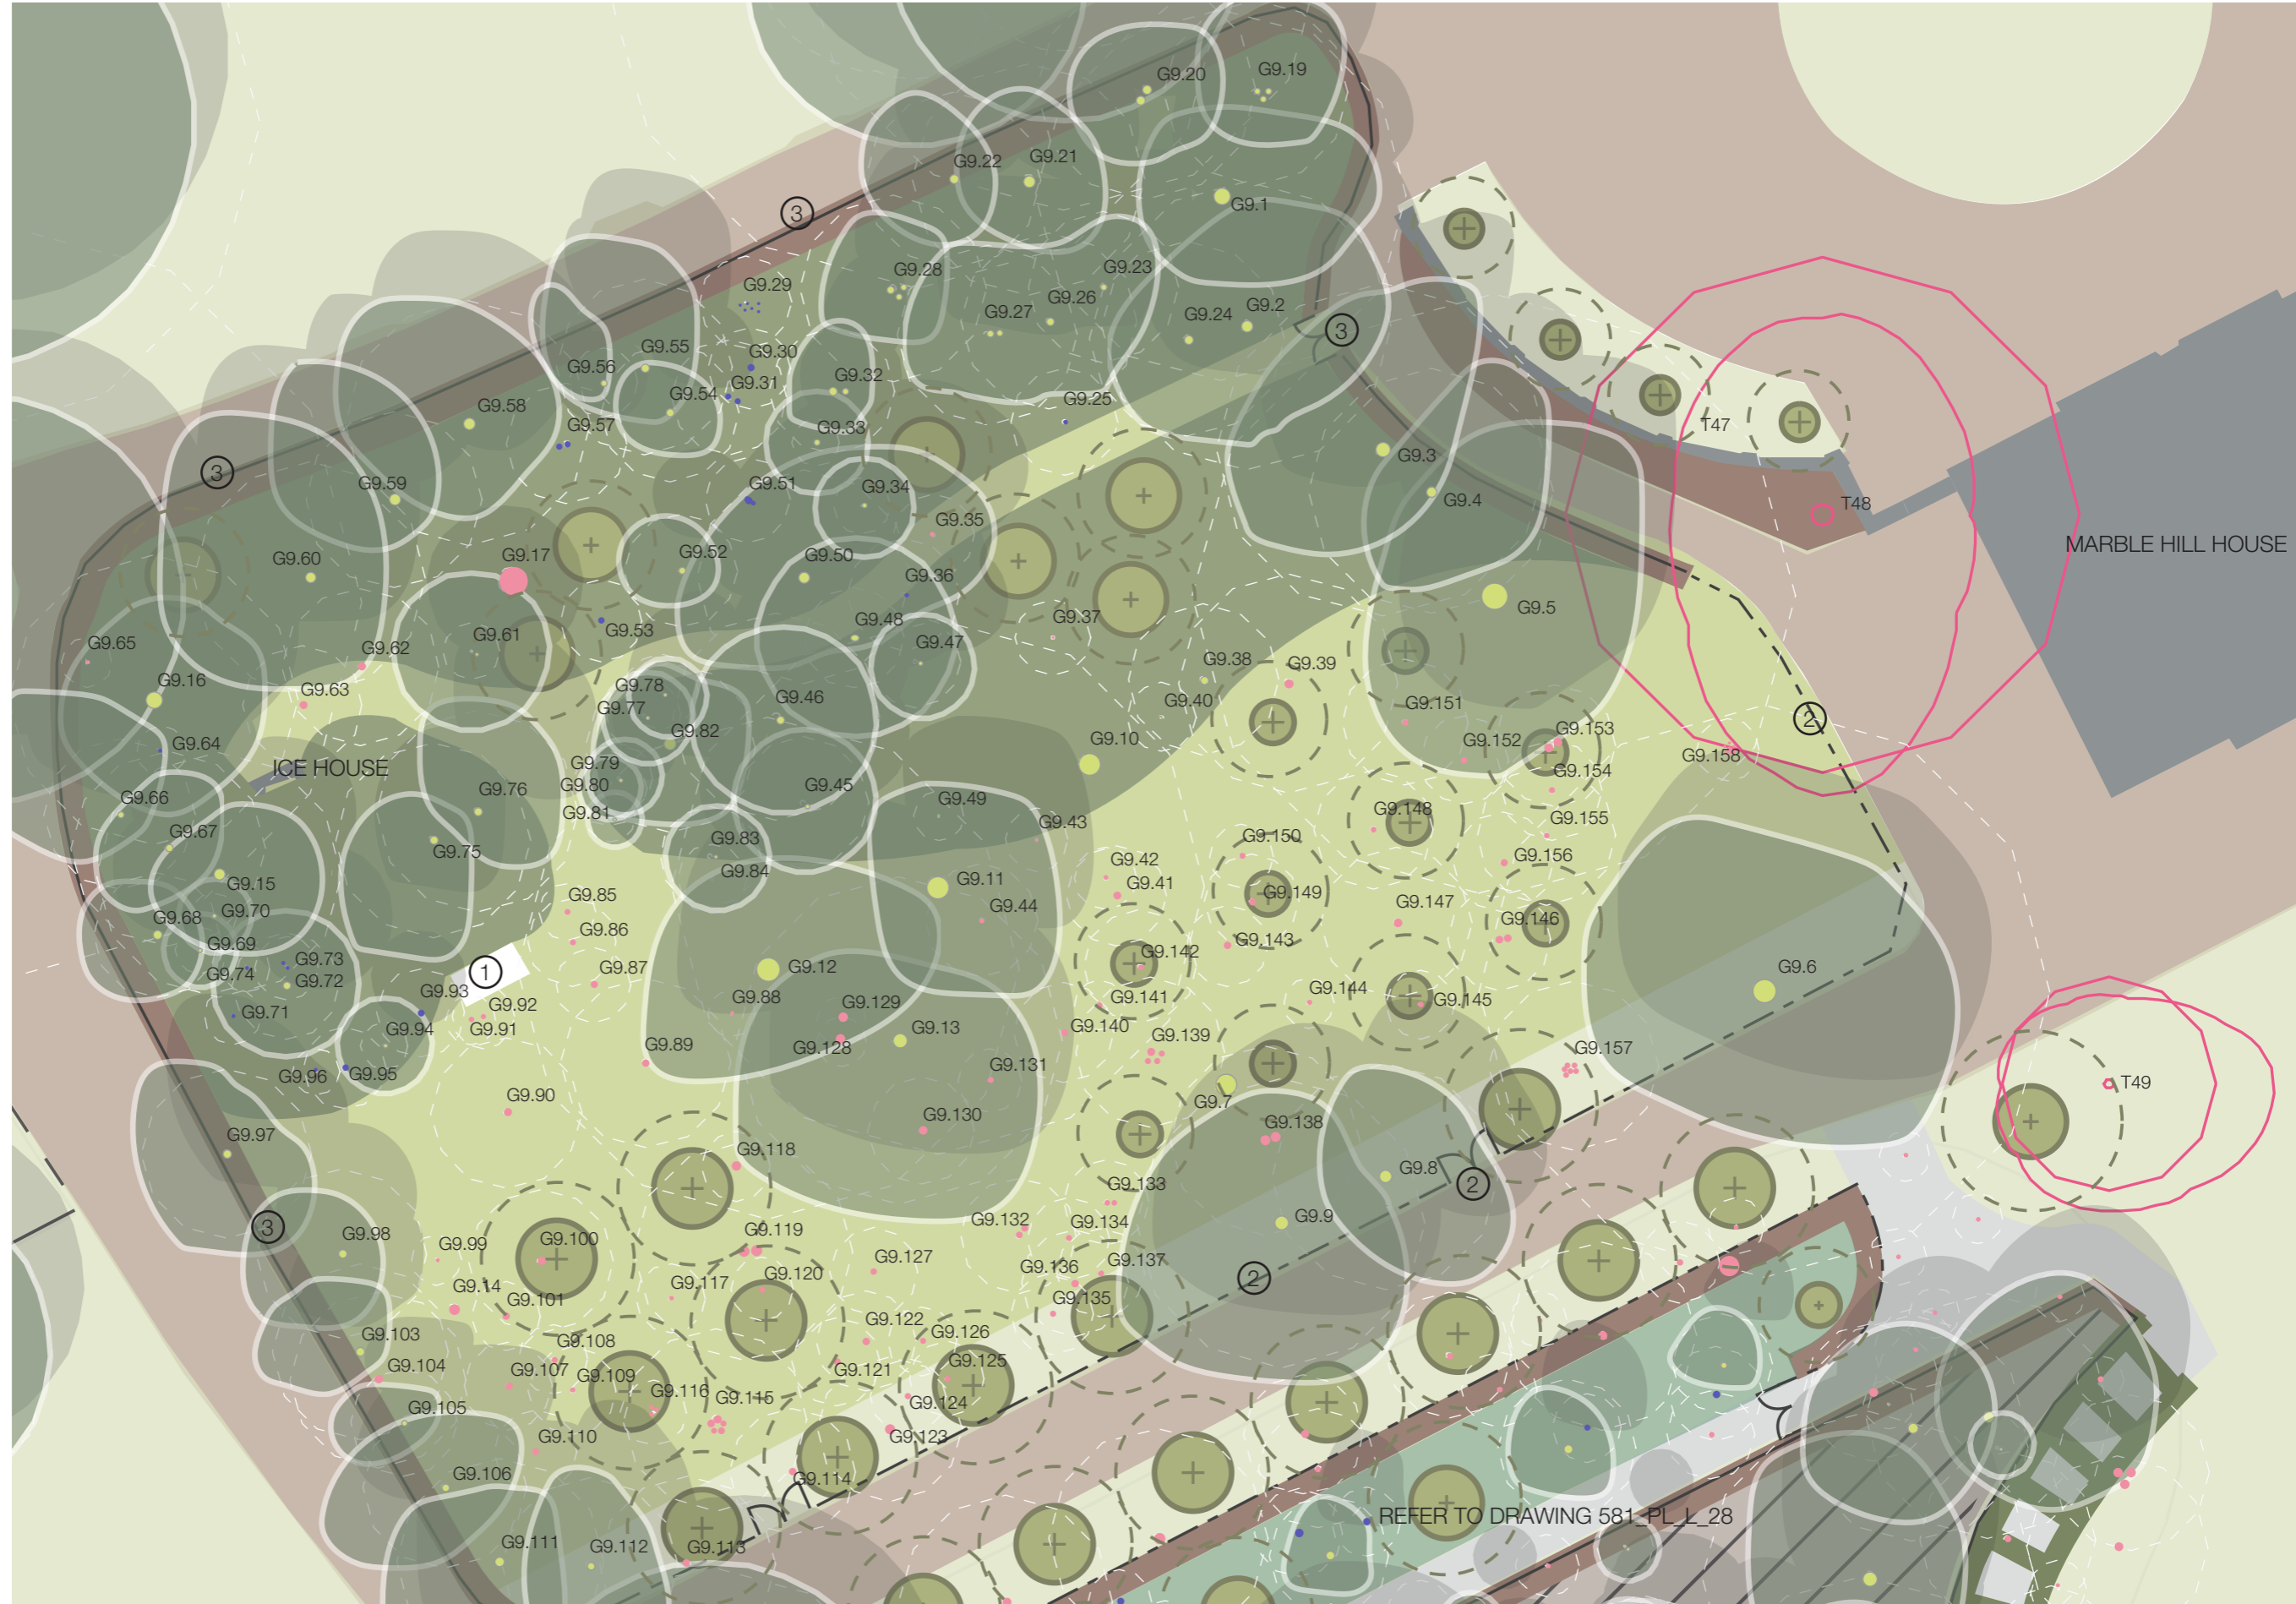



TREE WORKS PROPOSALS:

Woodland Quarter Group Works:

- Retain tree
- Retain and coppice
- Remove

- Ice House Seat
- Estate railings and gates
- Post & wire fence set within hedge

REFER TO DRAWING 581_PL_L_28

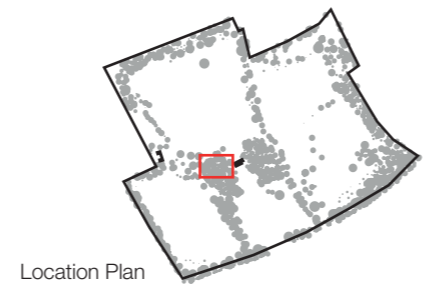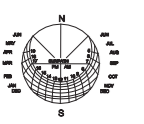

Rev	Date	Initials	Description
E	09.08.18	VB	Update
D	21.07.17	VB	Update
C	26.07.17	VB	Update
B	12.07.17	VB	Update
A	18.05.17	VB	Update
-	10.05.17	VB	Update

J & L GIBBONS
 LANDSCAPE ARCHITECTURE
 URBAN DESIGN

19 SWAN YARD,
 LONDON N1 1SD
 T: 020 7226 1345

The information in this drawing is copyright of J & L Gibbons LLP. Scaling from this drawing for planning purposes only. All dimensions are to be verified on site prior to construction. J & L Gibbons LLP to be informed of any variation between site conditions and dimensions.












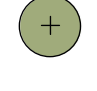


Project: MARBLE HILL REVIVED		
Date: 09_05_17	Scale: 1:250 @ A3	Status: Planning
Drawn: VB	Checked: ND	Approved: ND

Drawing title:
PROPOSED LANDSCAPE PLAN
NW WOODLAND QUARTER




Drawing number:
581_PL_L_26 E

Rev:

KEY:

-  Existing retained tree and approximate canopy cover
-  Proposed Specimen Tree Removal
-  Proposed new large-specie tree planting (size shown at time of planting)
-  Proposed orchard tree planting
-  Tree canopy projection - 10 years post planting
-  Lawn
-  Woodland meadow & bulb mix
-  Thicket - shrub screen planting
-  'Wilderness' - shrub and herbaceous planting
-  Hedges
-  Self-binding gravel paths
-  Existing asphalt surface
-  Area of Woodland Quarters set aside with no works proposed
-  Tree Root Protection Area

TREE WORKS PROPOSALS:



- Woodland Quarter Group Works:
-  Retain tree
 -  Retain and coppice
 -  Remove

1. Beehive interpretative play
2. Estate railings and gates
3. Post & wire fence set within hedge



MARBLE HILL HOUSE

REFER TO DRAWING 581_PL_L_29

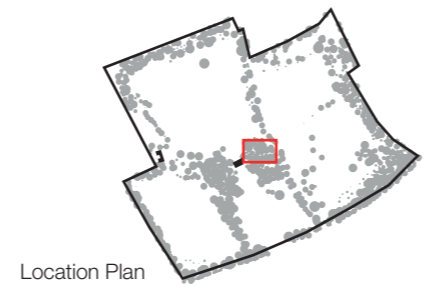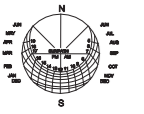

Rev	Date	Initials	Description
E	09.08.18	VB	Update
D	21.07.17	VB	Update
C	20.07.17	VB	Update
B	12.07.17	VB	Update
A	18.05.17	VB	Update
-	10.05.17	VB	Update

J & L GIBBONS
 LANDSCAPE ARCHITECTURE
 URBAN DESIGN
 19 SWAN YARD,
 LONDON N1 1SD
 T: 020 7226 1345


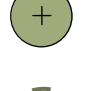







Project: MARBLE HILL REVIVED		
Date: 09_05_17	Scale: 1:250 @ A3	Status: Planning
Drawn: VB	Checked: ND	Approved: ND


Drawing title:
PROPOSED LANDSCAPE PLAN
NE WOODLAND QUARTER

Drawing number:
581_PL_L_27




Rev:
E

KEY:



-  Existing retained tree and approximate canopy cover
-  Proposed Specimen Tree Removal
-  Proposed new large-specie tree planting (size shown at time of planting)
-  Tree canopy projection - 10 years post planting
-  Lawn
-  Woodland meadow & bulb mix
-  Thicket - shrub screen planting
-  'Wilderness' - shrub and herbaceous planting
-  Hedges
-  Self-binding gravel paths
-  Existing asphalt surface
-  Area of Woodland Quarters set aside with no works proposed

 Tree Root Protection Area

TREE WORKS PROPOSALS:

- Woodland Quarter Group Works:
-  Retain tree
 -  Retain and coppice
 -  Remove

1. Ninepin alley
2. Planted palisade
3. Estate railings and gates
4. Post & wire fence set within hedge

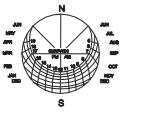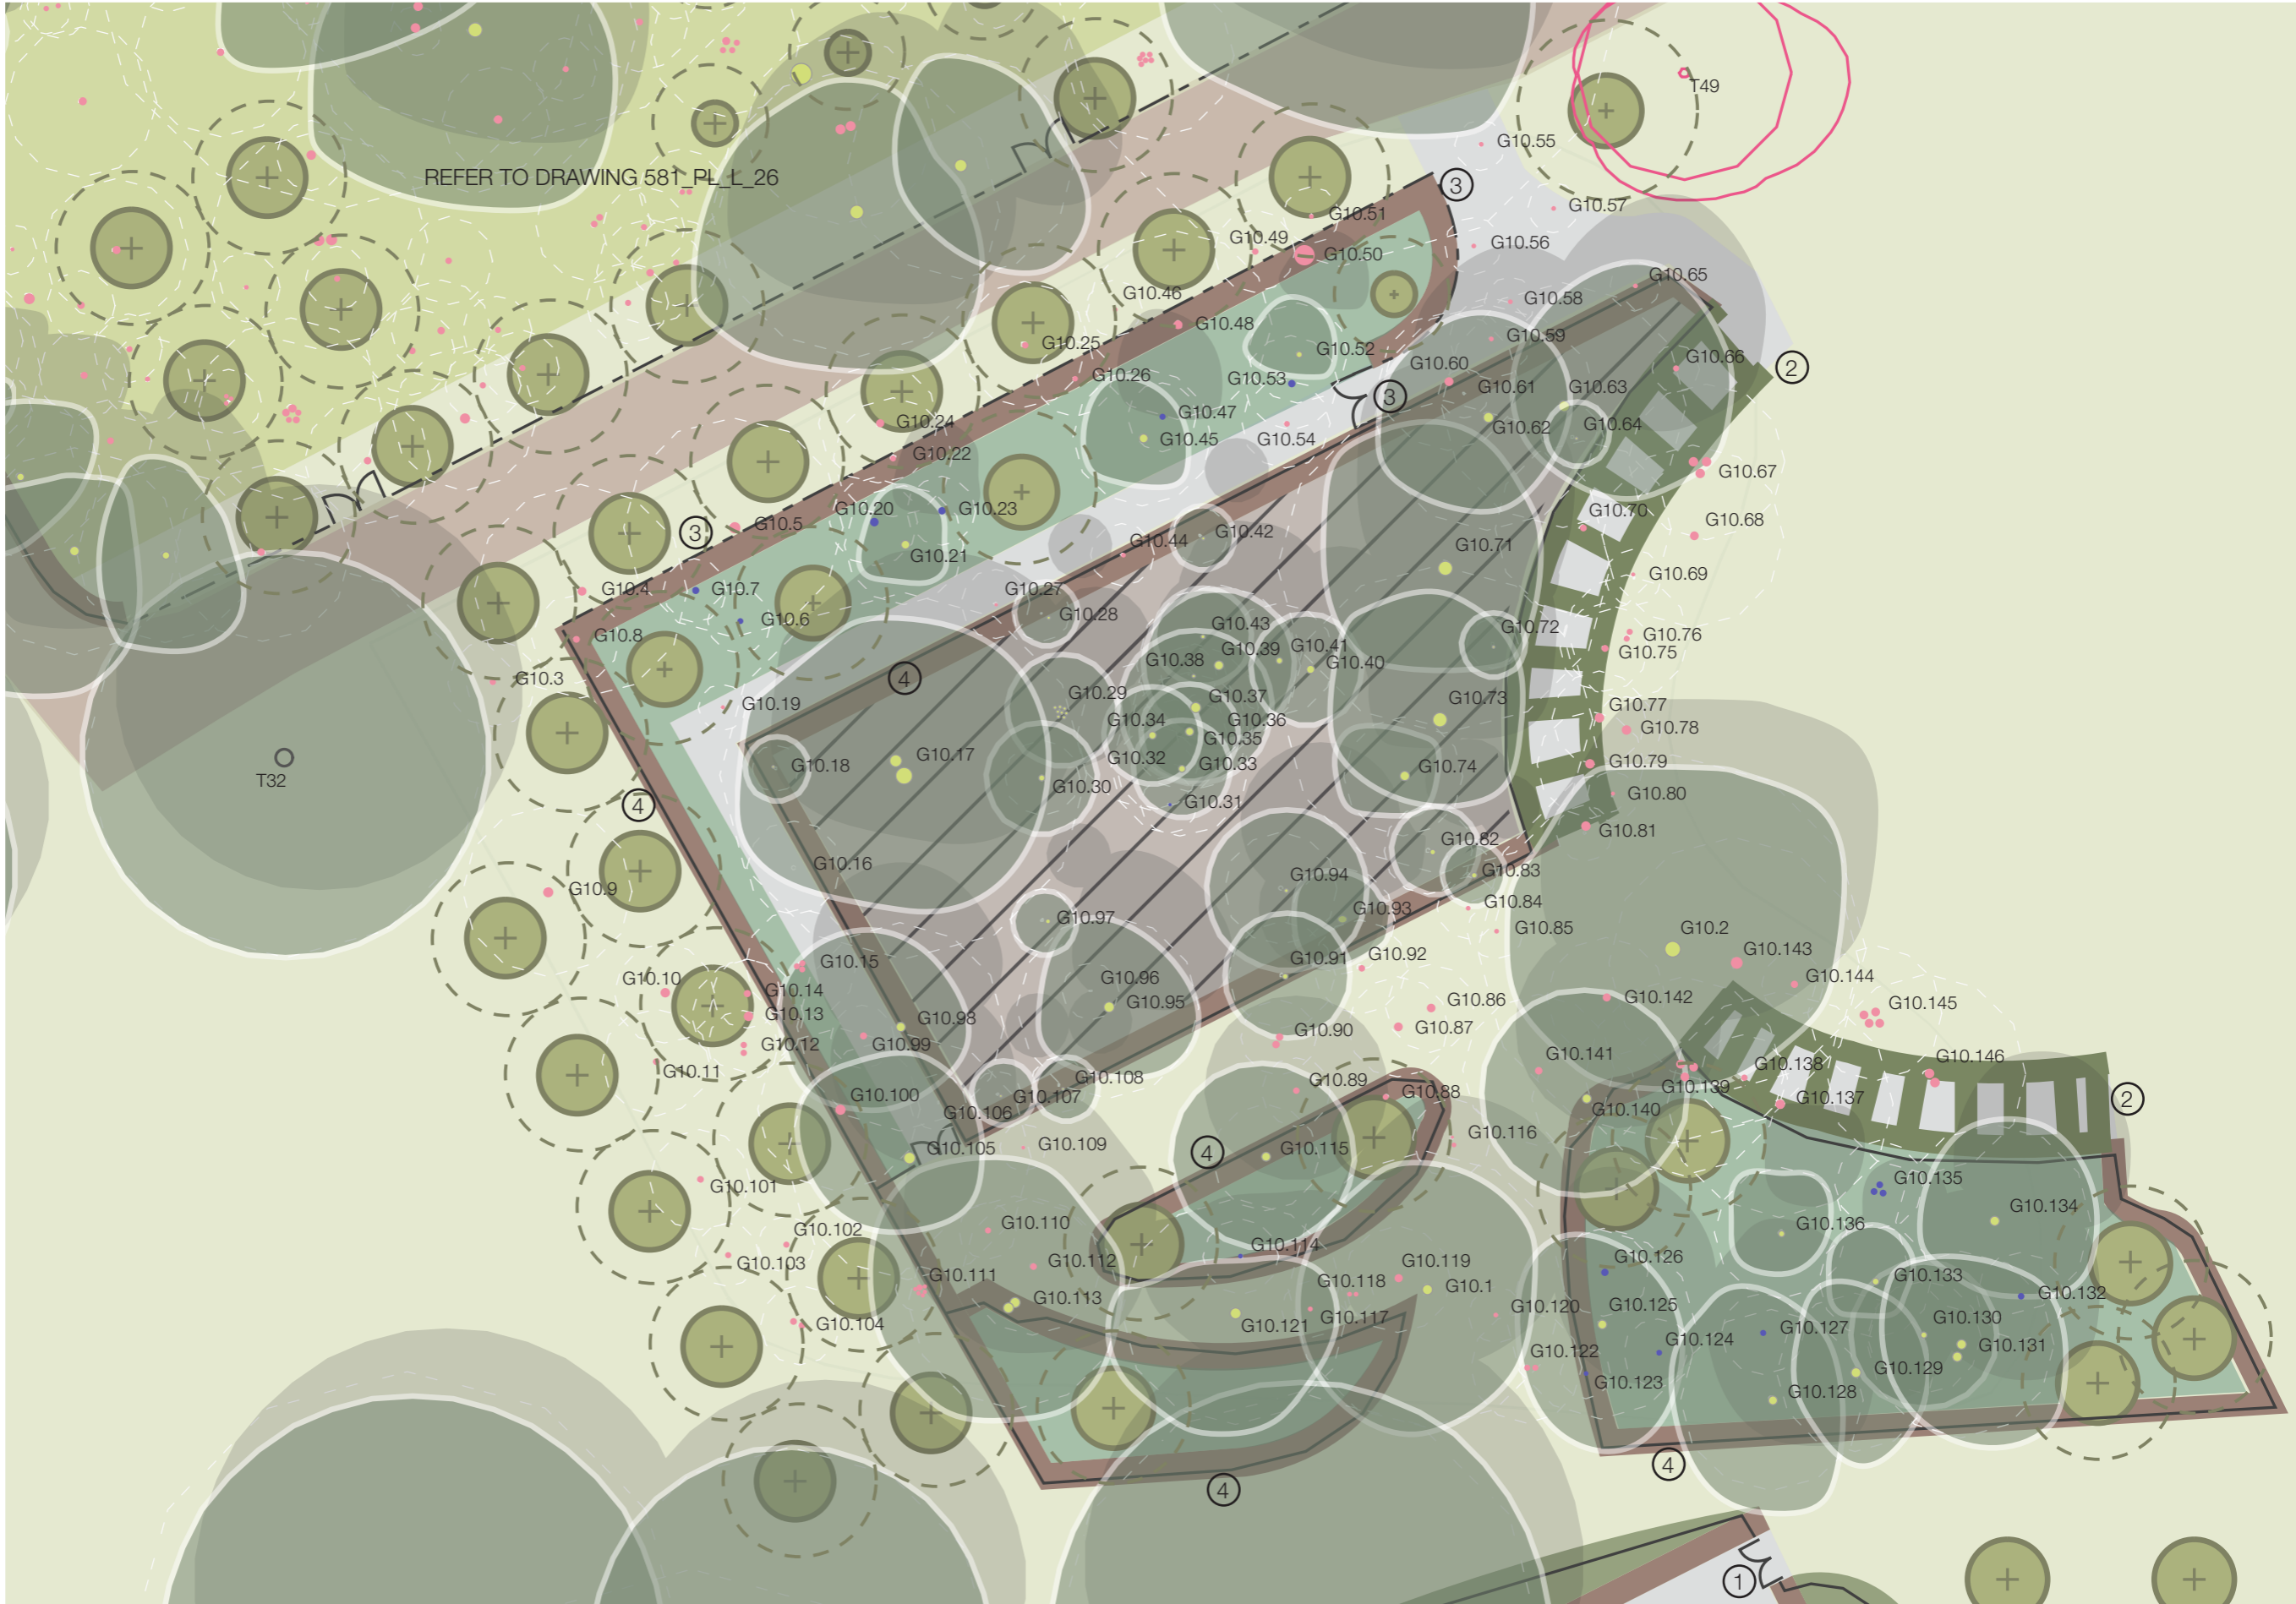

Rev	Date	Initials	Description
E	09.08.18	VB	Update
D	21.07.17	VB	Update
C	20.07.17	VB	Update
B	12.07.17	VB	Update
A	18.05.17	VB	Update
-	10.05.17	VB	Update

J & L GIBBONS
 LANDSCAPE ARCHITECTURE
 URBAN DESIGN

19 SWAN YARD,
 LONDON N1 1SD
 T: 020 7226 1345

The information in this drawing is copyright of J & L Gibbons LLP
 Scaling from this drawing for planning purposes only.
 All dimensions are to be verified on site prior to construction.
 J & L Gibbons LLP to be informed of any variation between site conditions and dimensions.

Project: MARBLE HILL REVIVED		
Date: 09_05_17	Scale: 1:250 @ A3	Status: Planning
Drawn: VB	Checked: ND	Approved: ND

Drawing title:
PROPOSED LANDSCAPE PLAN
SW WOODLAND QUARTER

Drawing number:
581_PL_L_28 E

Rev: