
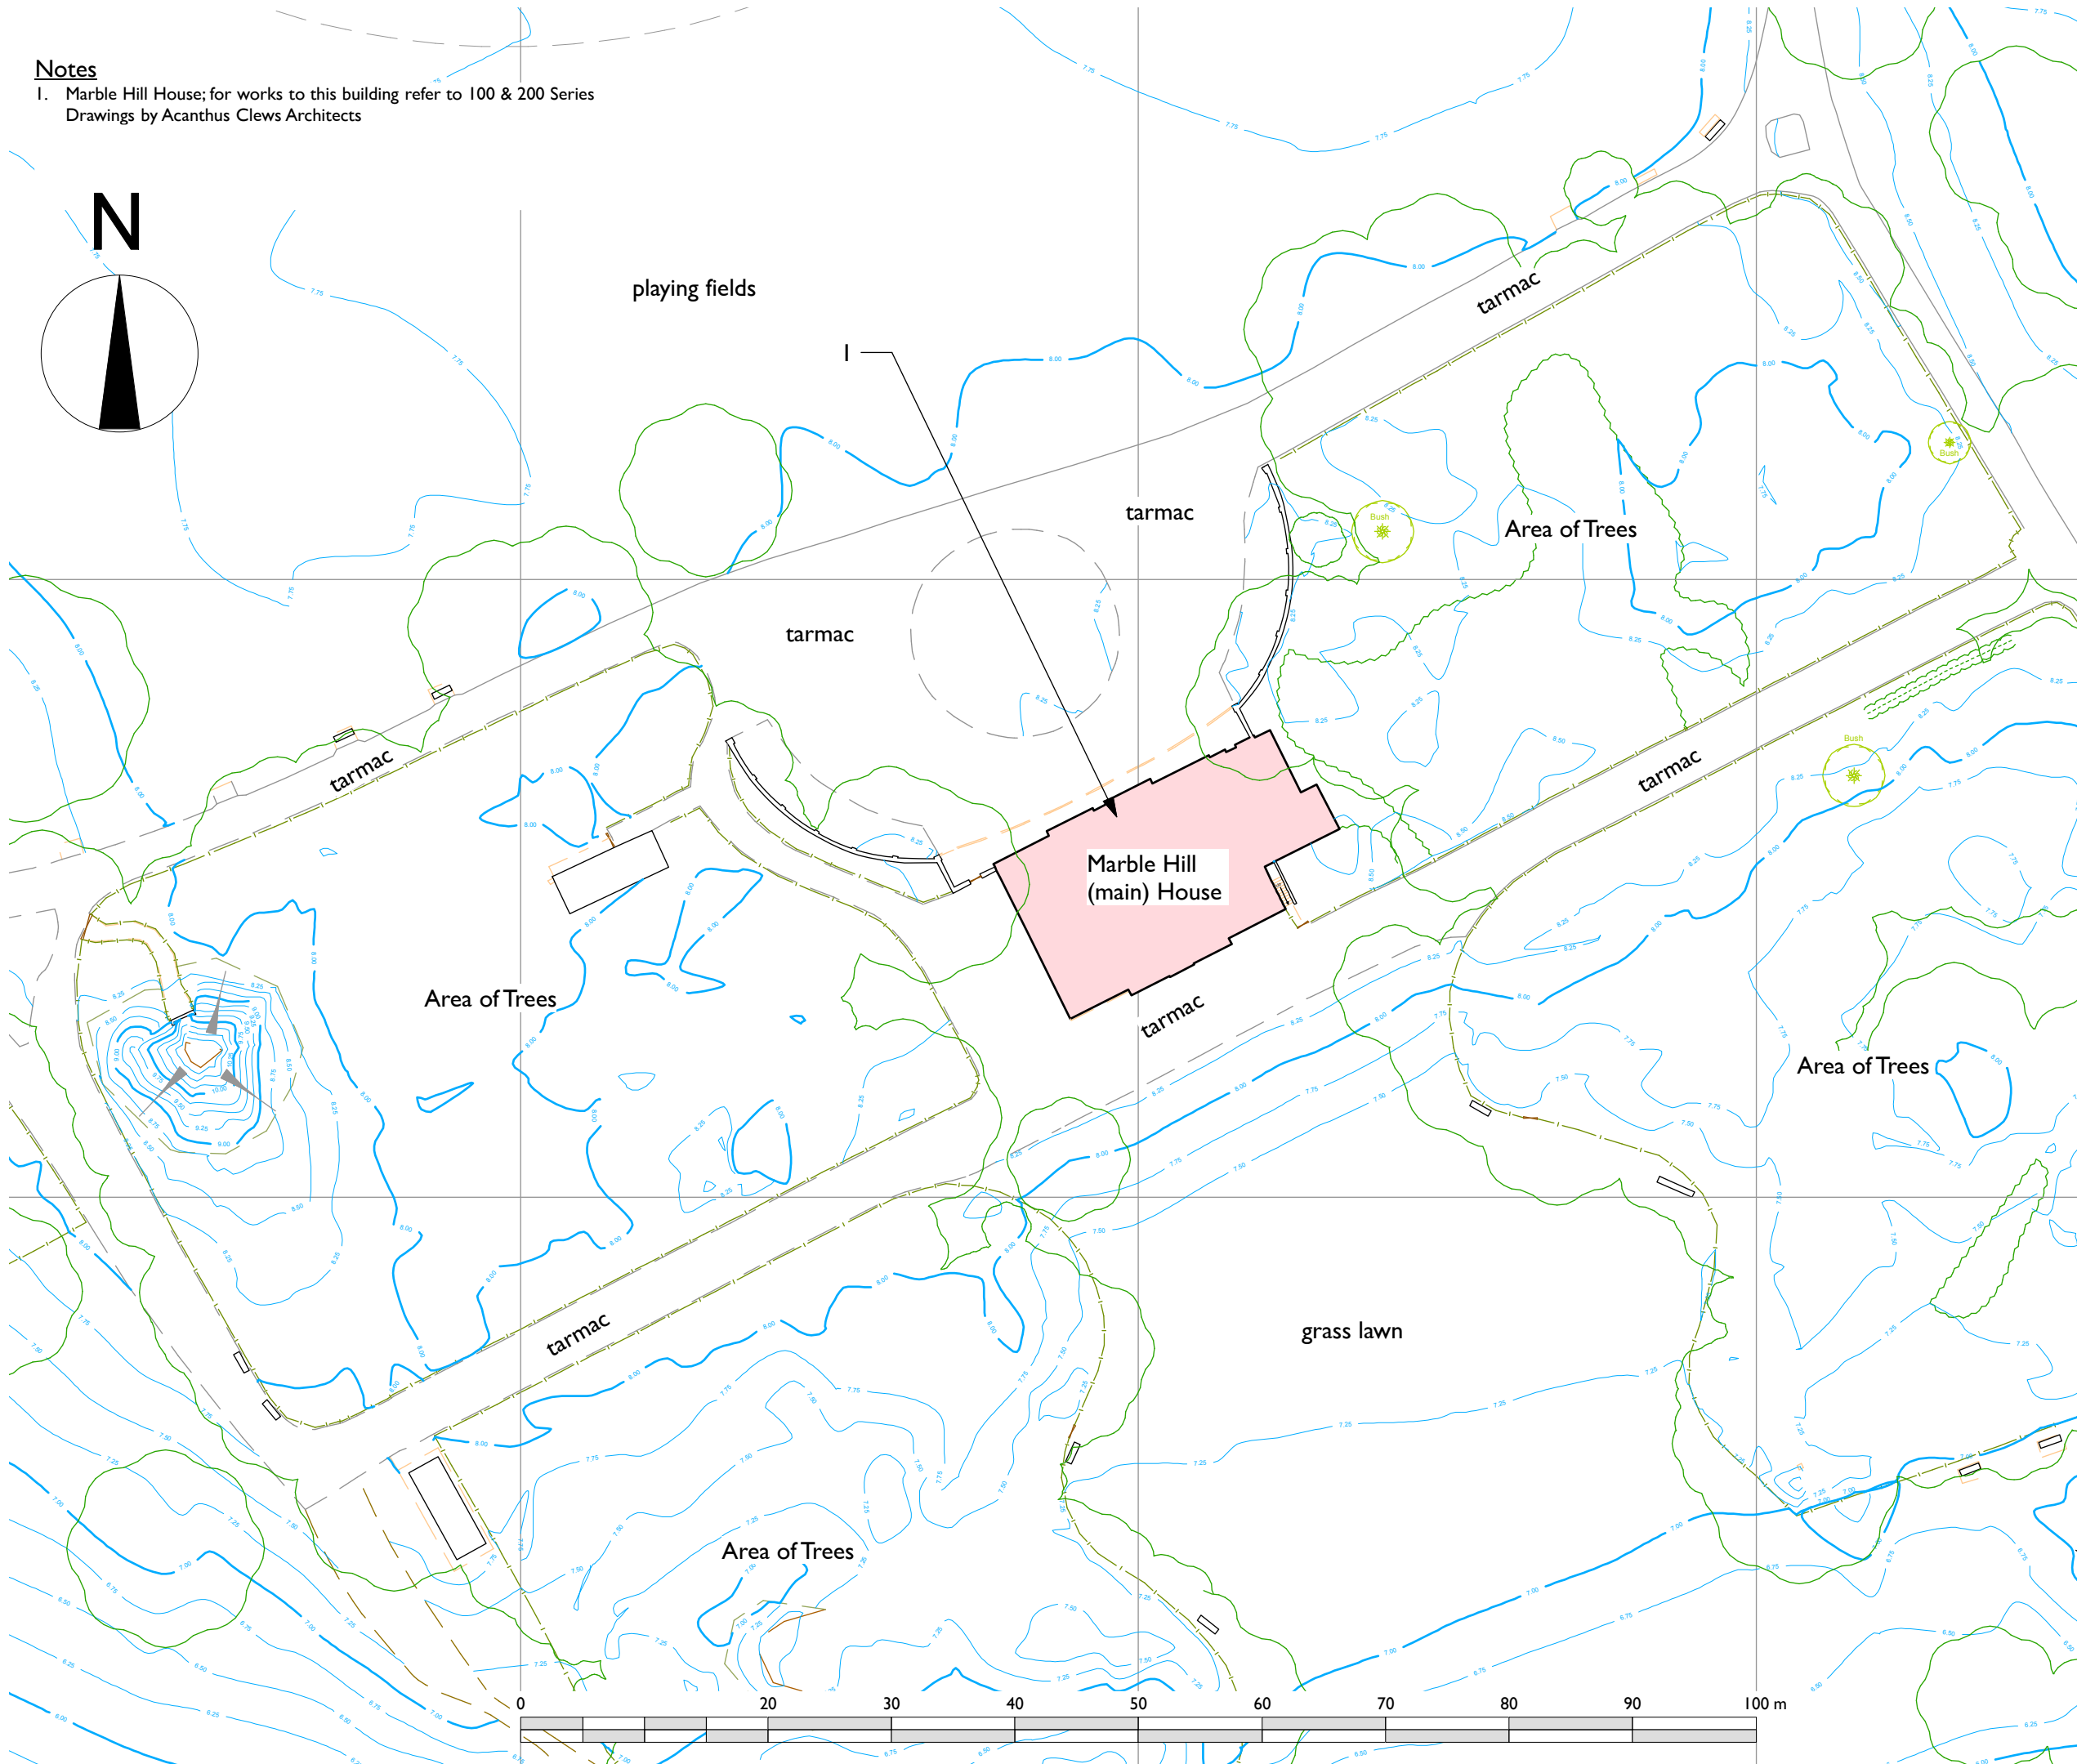


Notes

- 1. Marble Hill House; for works to this building refer to 100 & 200 Series Drawings by Acanthus Clews Architects

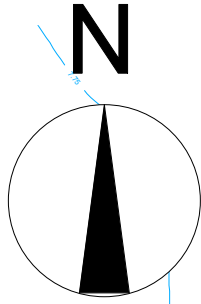

DO NOT SCALE THIS DRAWING USE DIMENSIONS ONLY
 VERIFY ALL DIMENSIONS ON SITE BEFORE COMMENCING ANY
 WORK OR SHOP DRAWINGS

INFORM THE ARCHITECT BEFORE ANY WORK STARTS IF THIS
 DRAWING EXCEEDS THE QUANTITIES IN ANY WAY

Revision Date

DRAWING ISSUE STATUS	REVISION N°	DATE	SIGNED
RISK ASSESSMENT UNDERTAKEN			
PLANNING APPLICATION N° 1			
PLANNING APPLICATION N° 2			
PLANNING CONSENT			
LISTED BLDG APPLICATION			
LISTED BLDG CONSENT			
DAC APPROVAL			
BLDG CONTROL APPLICATION			
BLDG CONTROL APPROVAL			
TENDER DOCUMENT			
CONTRACT DOCUMENT			

CLIENT
 English Heritage

PROJECT
 Marble Hill House

TITLE
 Site Plan (detailed):
 Main House

SCALE
 1:500 @ A3

DATE
 January 2017

JOB N°
 16_132

DRAWN
 HS

DRAWING N°
 002



**Acanthus
 Clews**
 architects

Acanthus House
 57 Hightown Road
 Banbury • Oxfordshire
 OX16 9BE
 Tel: 01295 702600
 Fax: 01295 702601
 architects@acanthusclews.co.uk
 www.acanthusclews.co.uk