



DO NOT SCALE THIS DRAWING USE DIMENSIONS ONLY
 VERIFY ALL DIMENSIONS ON SITE BEFORE COMMENCING ANY
 WORK OR SHOP DRAWINGS
 INFORM THE ARCHITECT BEFORE ANY WORK STARTS IF THIS
 DRAWING EXCEEDS THE QUANTITIES IN ANY WAY

Revision Date

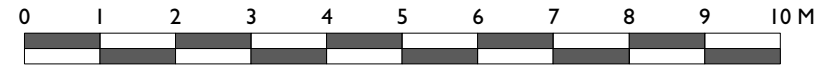

North Elevation

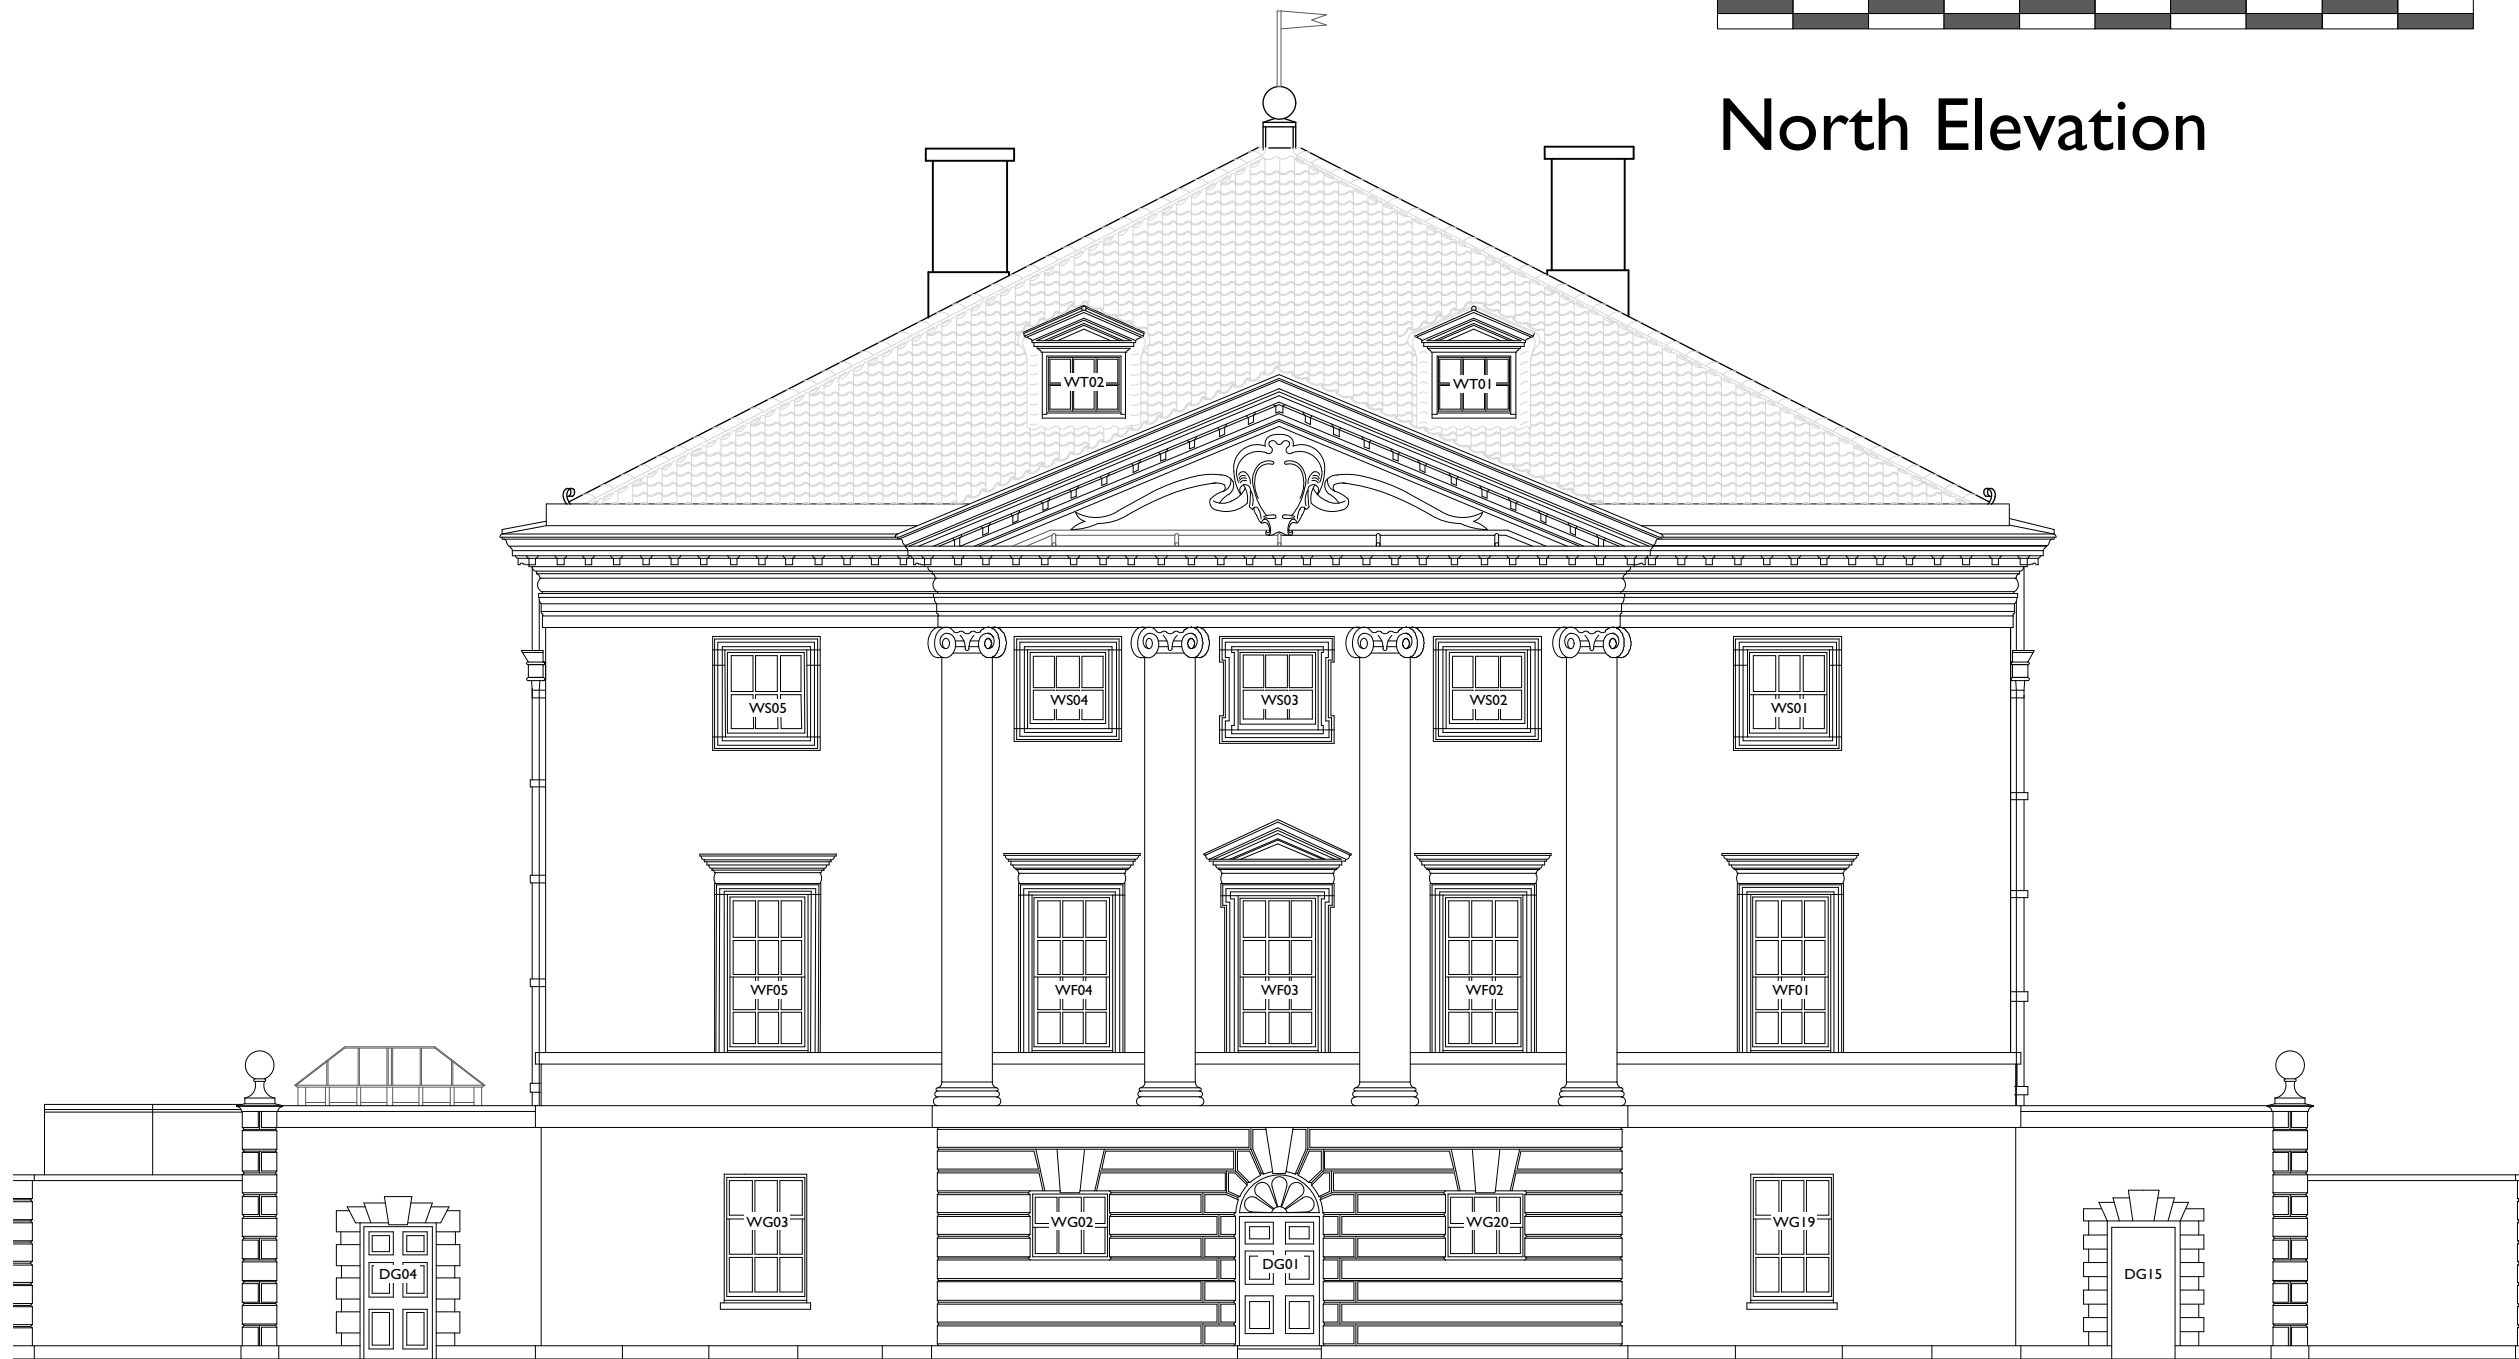

| DRAWING ISSUE STATUS | REVISION N° | DATE | SIGNED |
|----------------------------|----------------|------|--------|
| RISK ASSESSMENT UNDERTAKEN | | | |
| PLANNING APPLICATION N° 1 | | | |
| PLANNING APPLICATION N° 2 | | | |
| PLANNING CONSENT | | | |
| LISTED BLDG APPLICATION | | | |
| LISTED BLDG CONSENT | | | |
| DAC APPROVAL | | | |
| BLDG CONTROL APPLICATION | | | |
| BLDG CONTROL APPROVAL | | | |
| TENDER DOCUMENT | | | |
| CONTRACT DOCUMENT | | | |

CLIENT
English Heritage

PROJECT
Marble Hill House

TITLE
Main House:
North Elevation; as existing

SCALE
1:100 @ A3

DATE
December 2016

JOB N°
16_132

DRAWN
HS

DRAWING N°
121



**Acanthus
Clews**
architects

Acanthus House
57 Hightown Road
Banbury • Oxfordshire
OX16 9BE
Tel: 01295 702600
Fax: 01295 702601
architects@acanthusclews.co.uk
www.acanthusclews.co.uk