


Ground Floor Plan Shutter Repair Notes

1. WG13 Replace 1 no. missing 'pin'
2. WG15 Replace 1 no. missing 'pin'
3. WG17 replace 2 no missing 'pins'

DO NOT SCALE THIS DRAWING USE DIMENSIONS ONLY
 VERIFY ALL DIMENSIONS ON SITE BEFORE COMMENCING ANY WORK OR SHOP DRAWINGS
 INFORM THE ARCHITECT BEFORE ANY WORK STARTS IF THIS DRAWING EXCEEDS THE QUANTITIES IN ANY WAY

Revision	Date	Notes
A	1 st August 2017	Minor amendments
B	5 th September 2017	Notes amended for planning submission

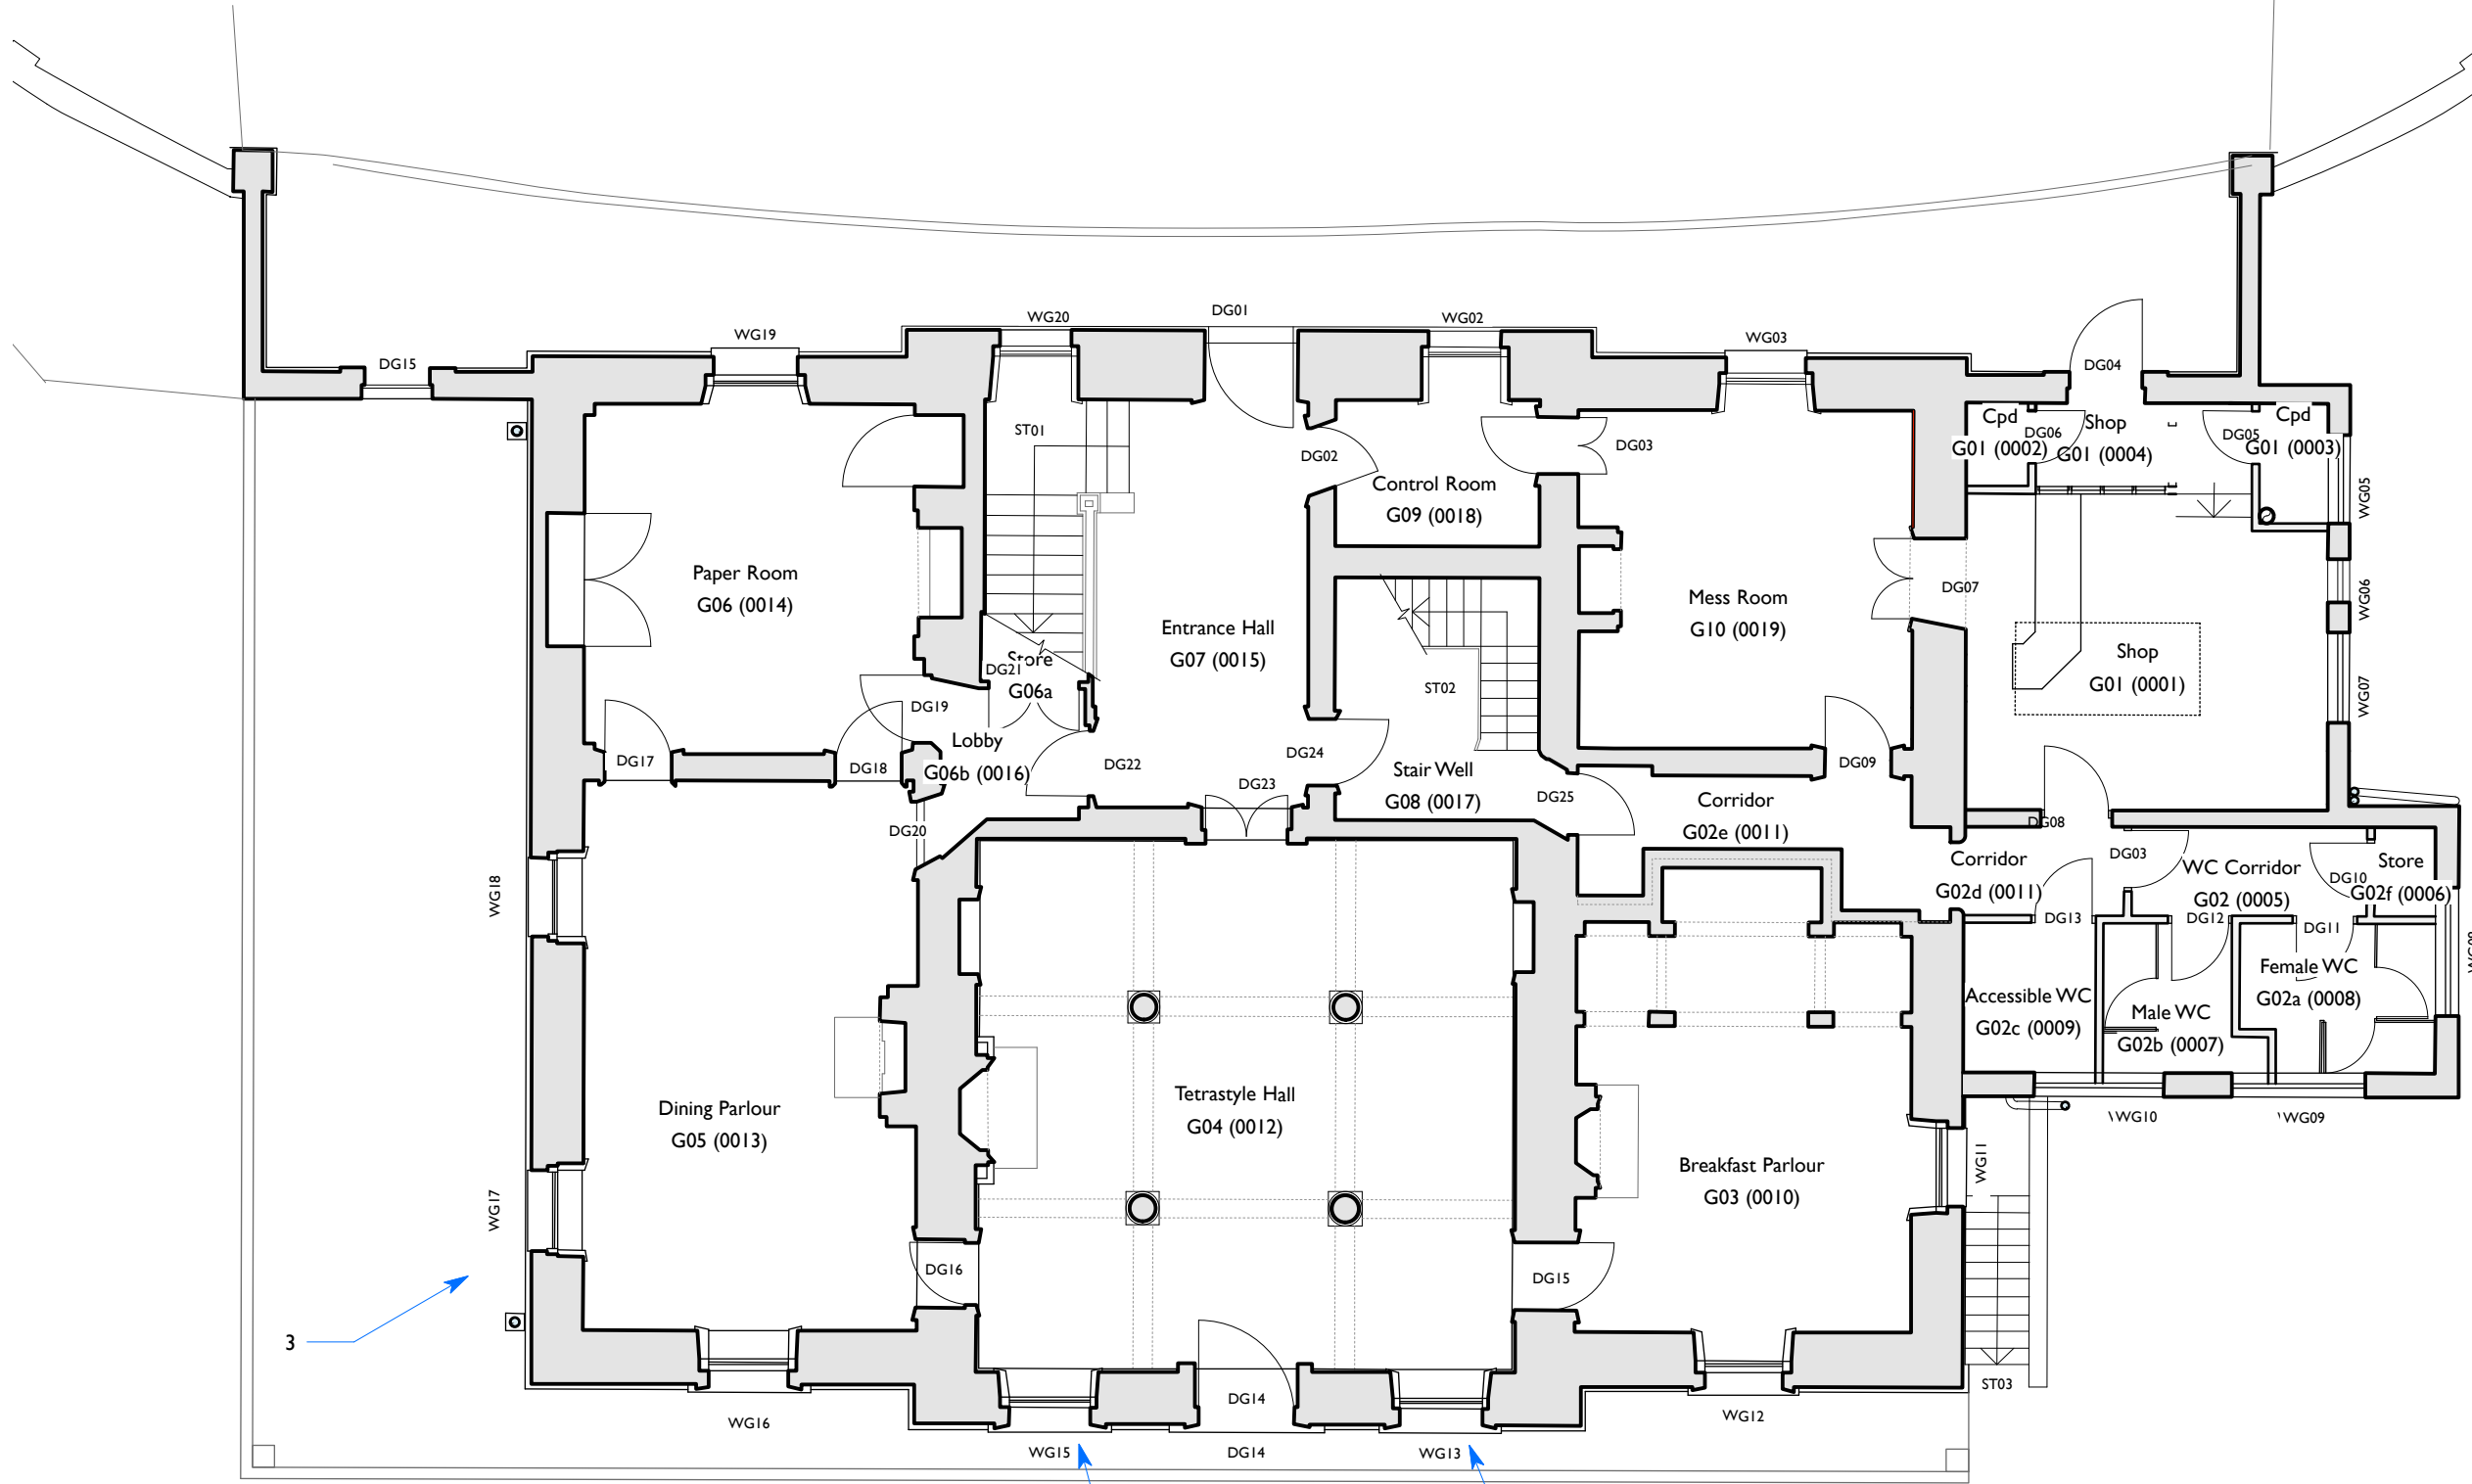

DRAWING ISSUE STATUS	REVISION N°	DATE	SIGNED
RISK ASSESSMENT UNDERTAKEN			
PLANNING APPLICATION N° 1			
PLANNING APPLICATION N° 2			
PLANNING CONSENT			
LISTED BLDG APPLICATION			
LISTED BLDG CONSENT			
DAC APPROVAL			
BLDG CONTROL APPLICATION			
BLDG CONTROL APPROVAL			
TENDER DOCUMENT			
CONTRACT DOCUMENT			

CLIENT
English Heritage

PROJECT
Marble Hill House


TITLE
Main House:
Ground Floor Plan; repairs to shutters

SCALE
1:100 @ A3

DATE
DRAWN
HS


JOB N°
DRAWING N°

16_132 280 B



Acanthus Clews architects

Acanthus House
57 Hightown Road
Banbury • Oxfordshire
OX16 9BE
Tel: 01295 702600
Fax: 01295 702601
architects@acanthusclews.co.uk
www.acanthusclews.co.uk

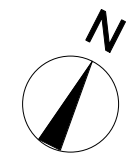

Ground Floor Plan

