


DO NOT SCALE THIS DRAWING USE DIMENSIONS ONLY
 VERIFY ALL DIMENSIONS ON SITE BEFORE COMMENCING ANY WORK
 OR SHOP DRAWINGS

INFORM THE ARCHITECT BEFORE ANY WORK STARTS IF THIS
 DRAWING EXCEEDS THE QUANTITIES IN ANY WAY

ISSUE STATUS: FOR PLANNING



Revision Date

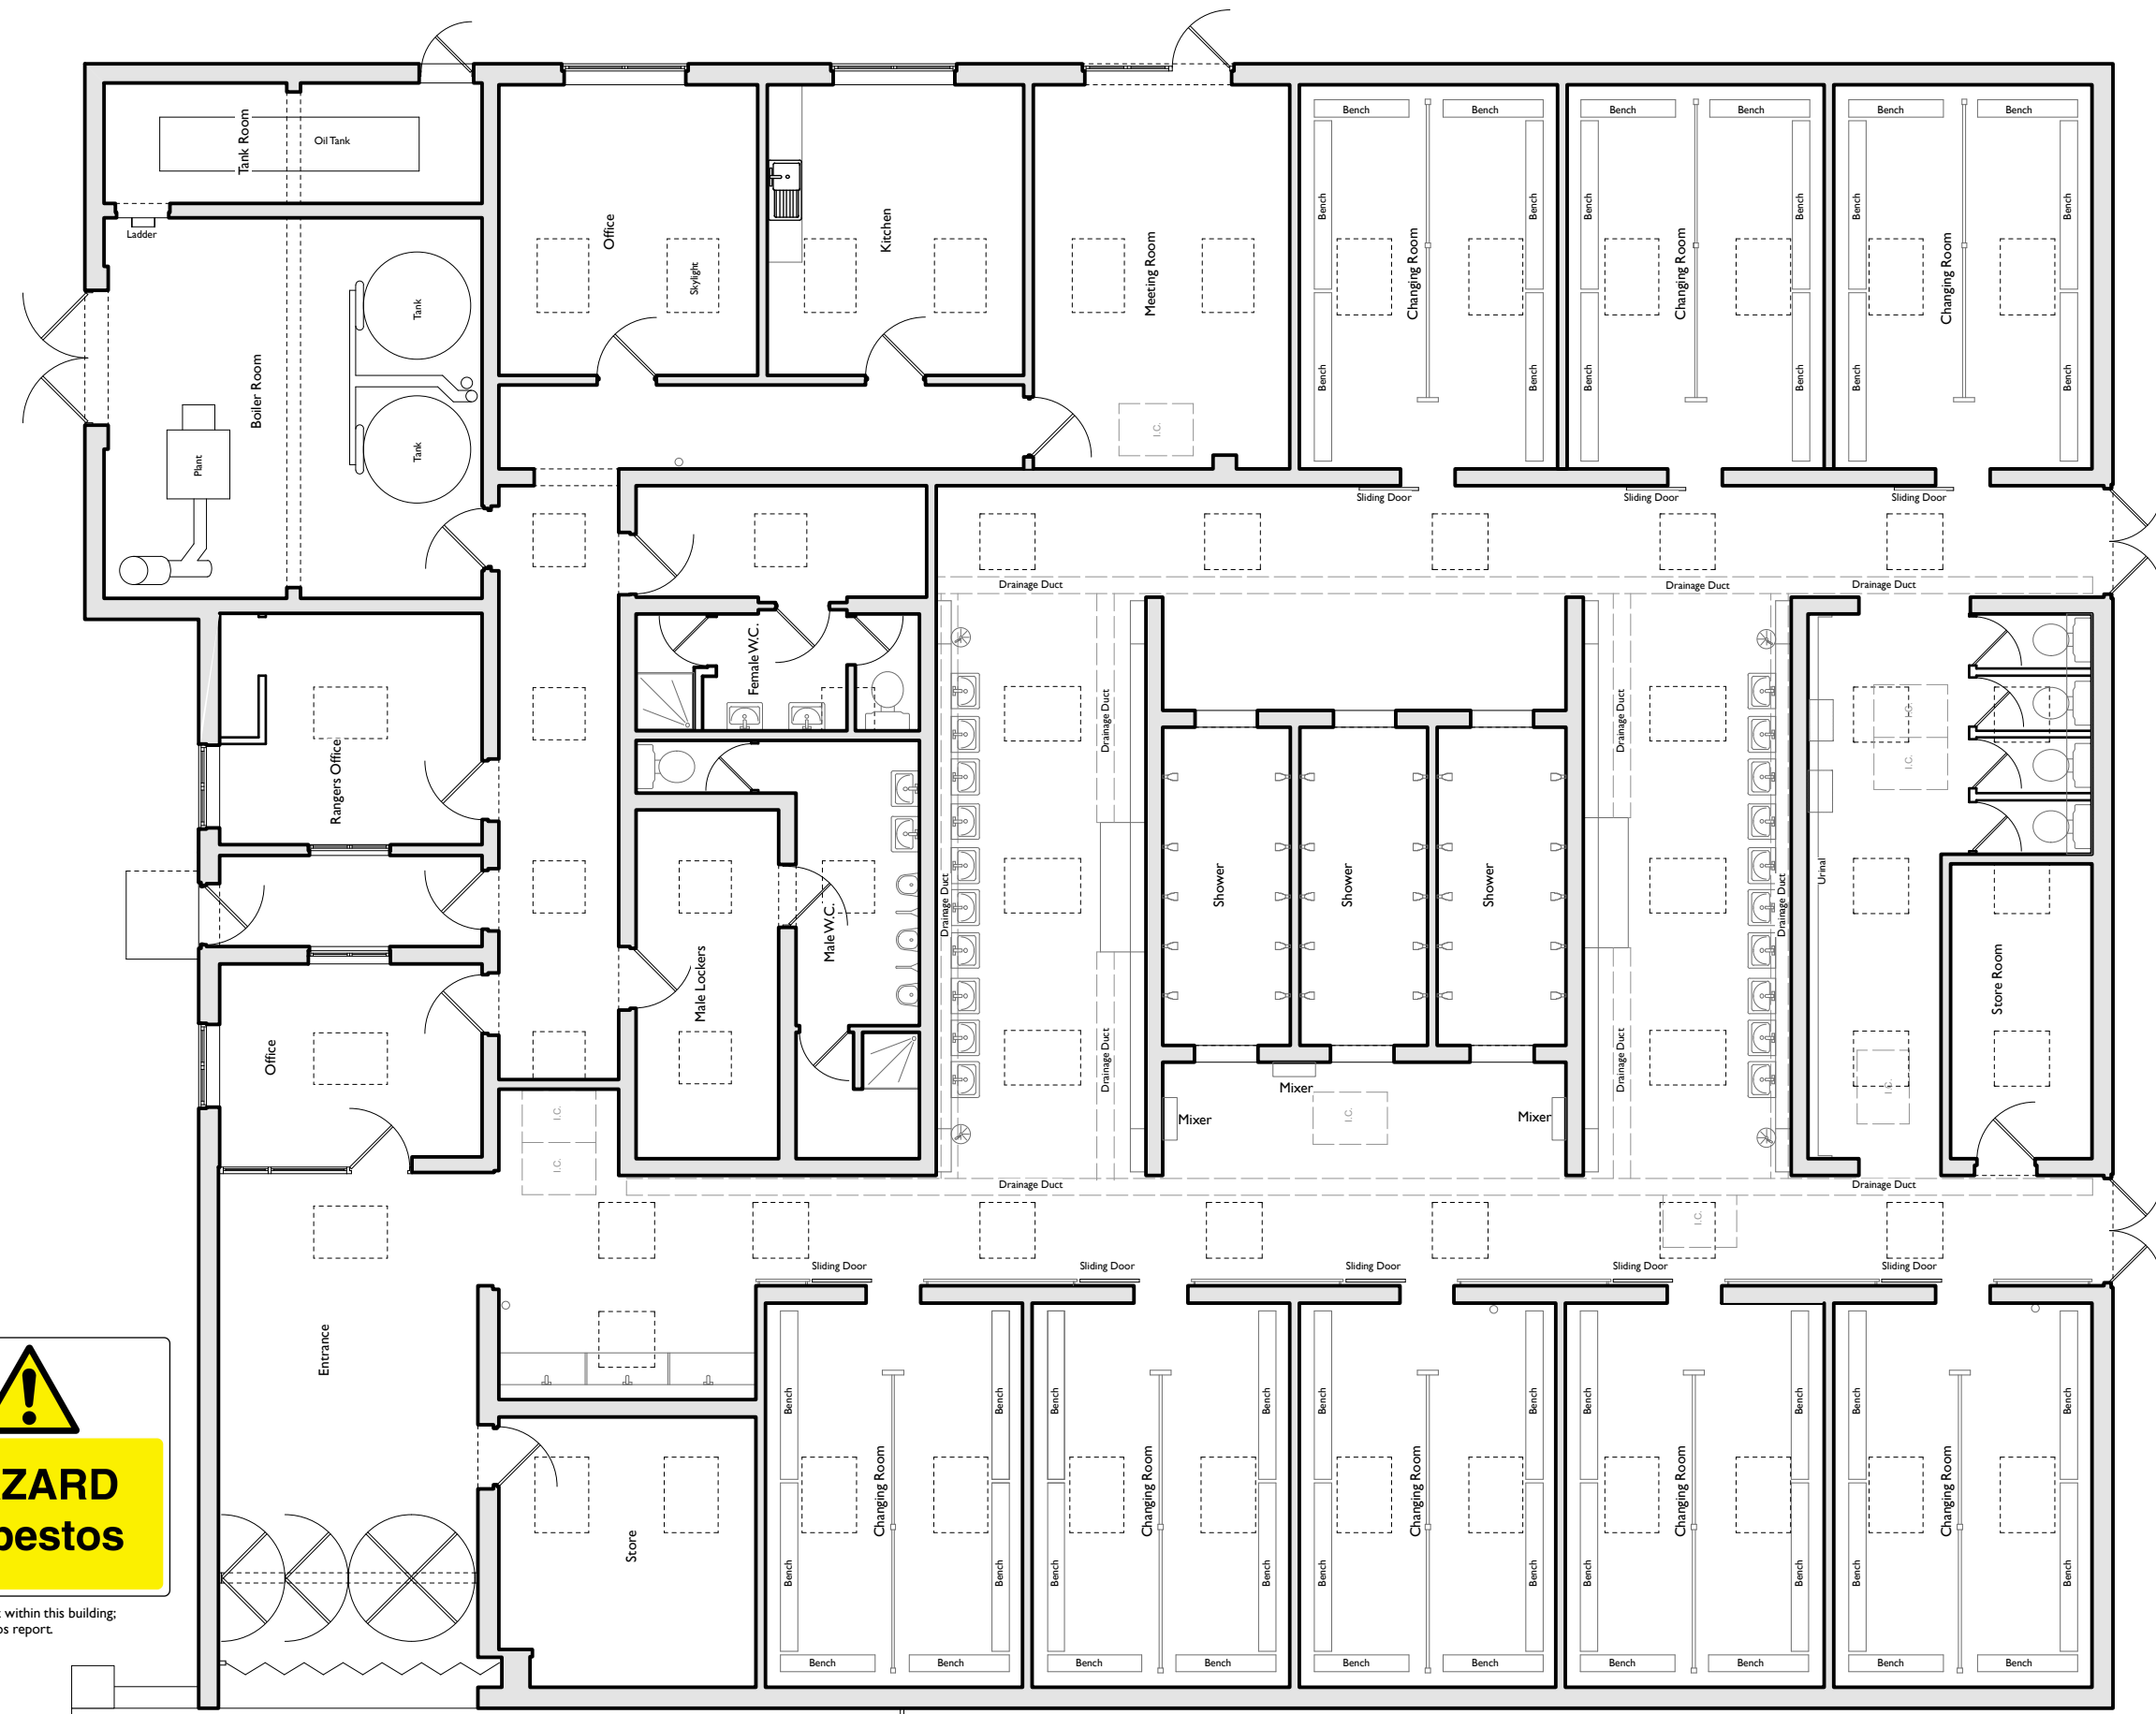

Asbestos is present within this building;
 refer to the asbestos report.

Gate to Compound

Access Road

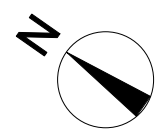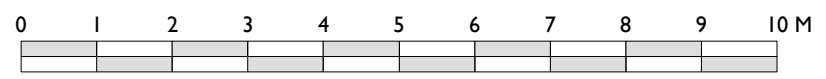

CLIENT
 English Heritage
 Estates Department

PROJECT
 Marble Hill Sports Building
 Refurbishment

TITLE
 Ground Floor Plan
 Existing

SCALE
 1:100 @ A3

DATE
 30th July 2018

JOB N°
 17-146



**Acanthus
 Clews**
 architects

Acanthus House
 57 Hightown Road
 Banbury · Oxfordshire
 OX16 9BE
 Tel: 01295 702600
 Fax: 01295 702601
 architects@acanthusclews.co.uk
 www.acanthusclews.co.uk

DRAWN
 HS

DRAWING N°
 110