


DO NOT SCALE THIS DRAWING USE DIMENSIONS ONLY
VERIFY ALL DIMENSIONS ON SITE BEFORE COMMENCING ANY WORK
OR SHOP DRAWINGS



INFORM THE ARCHITECT BEFORE ANY WORK STARTS IF THIS
DRAWING EXCEEDS THE QUANTITIES IN ANY WAY

ISSUE STATUS: FOR PLANNING

Revision Date

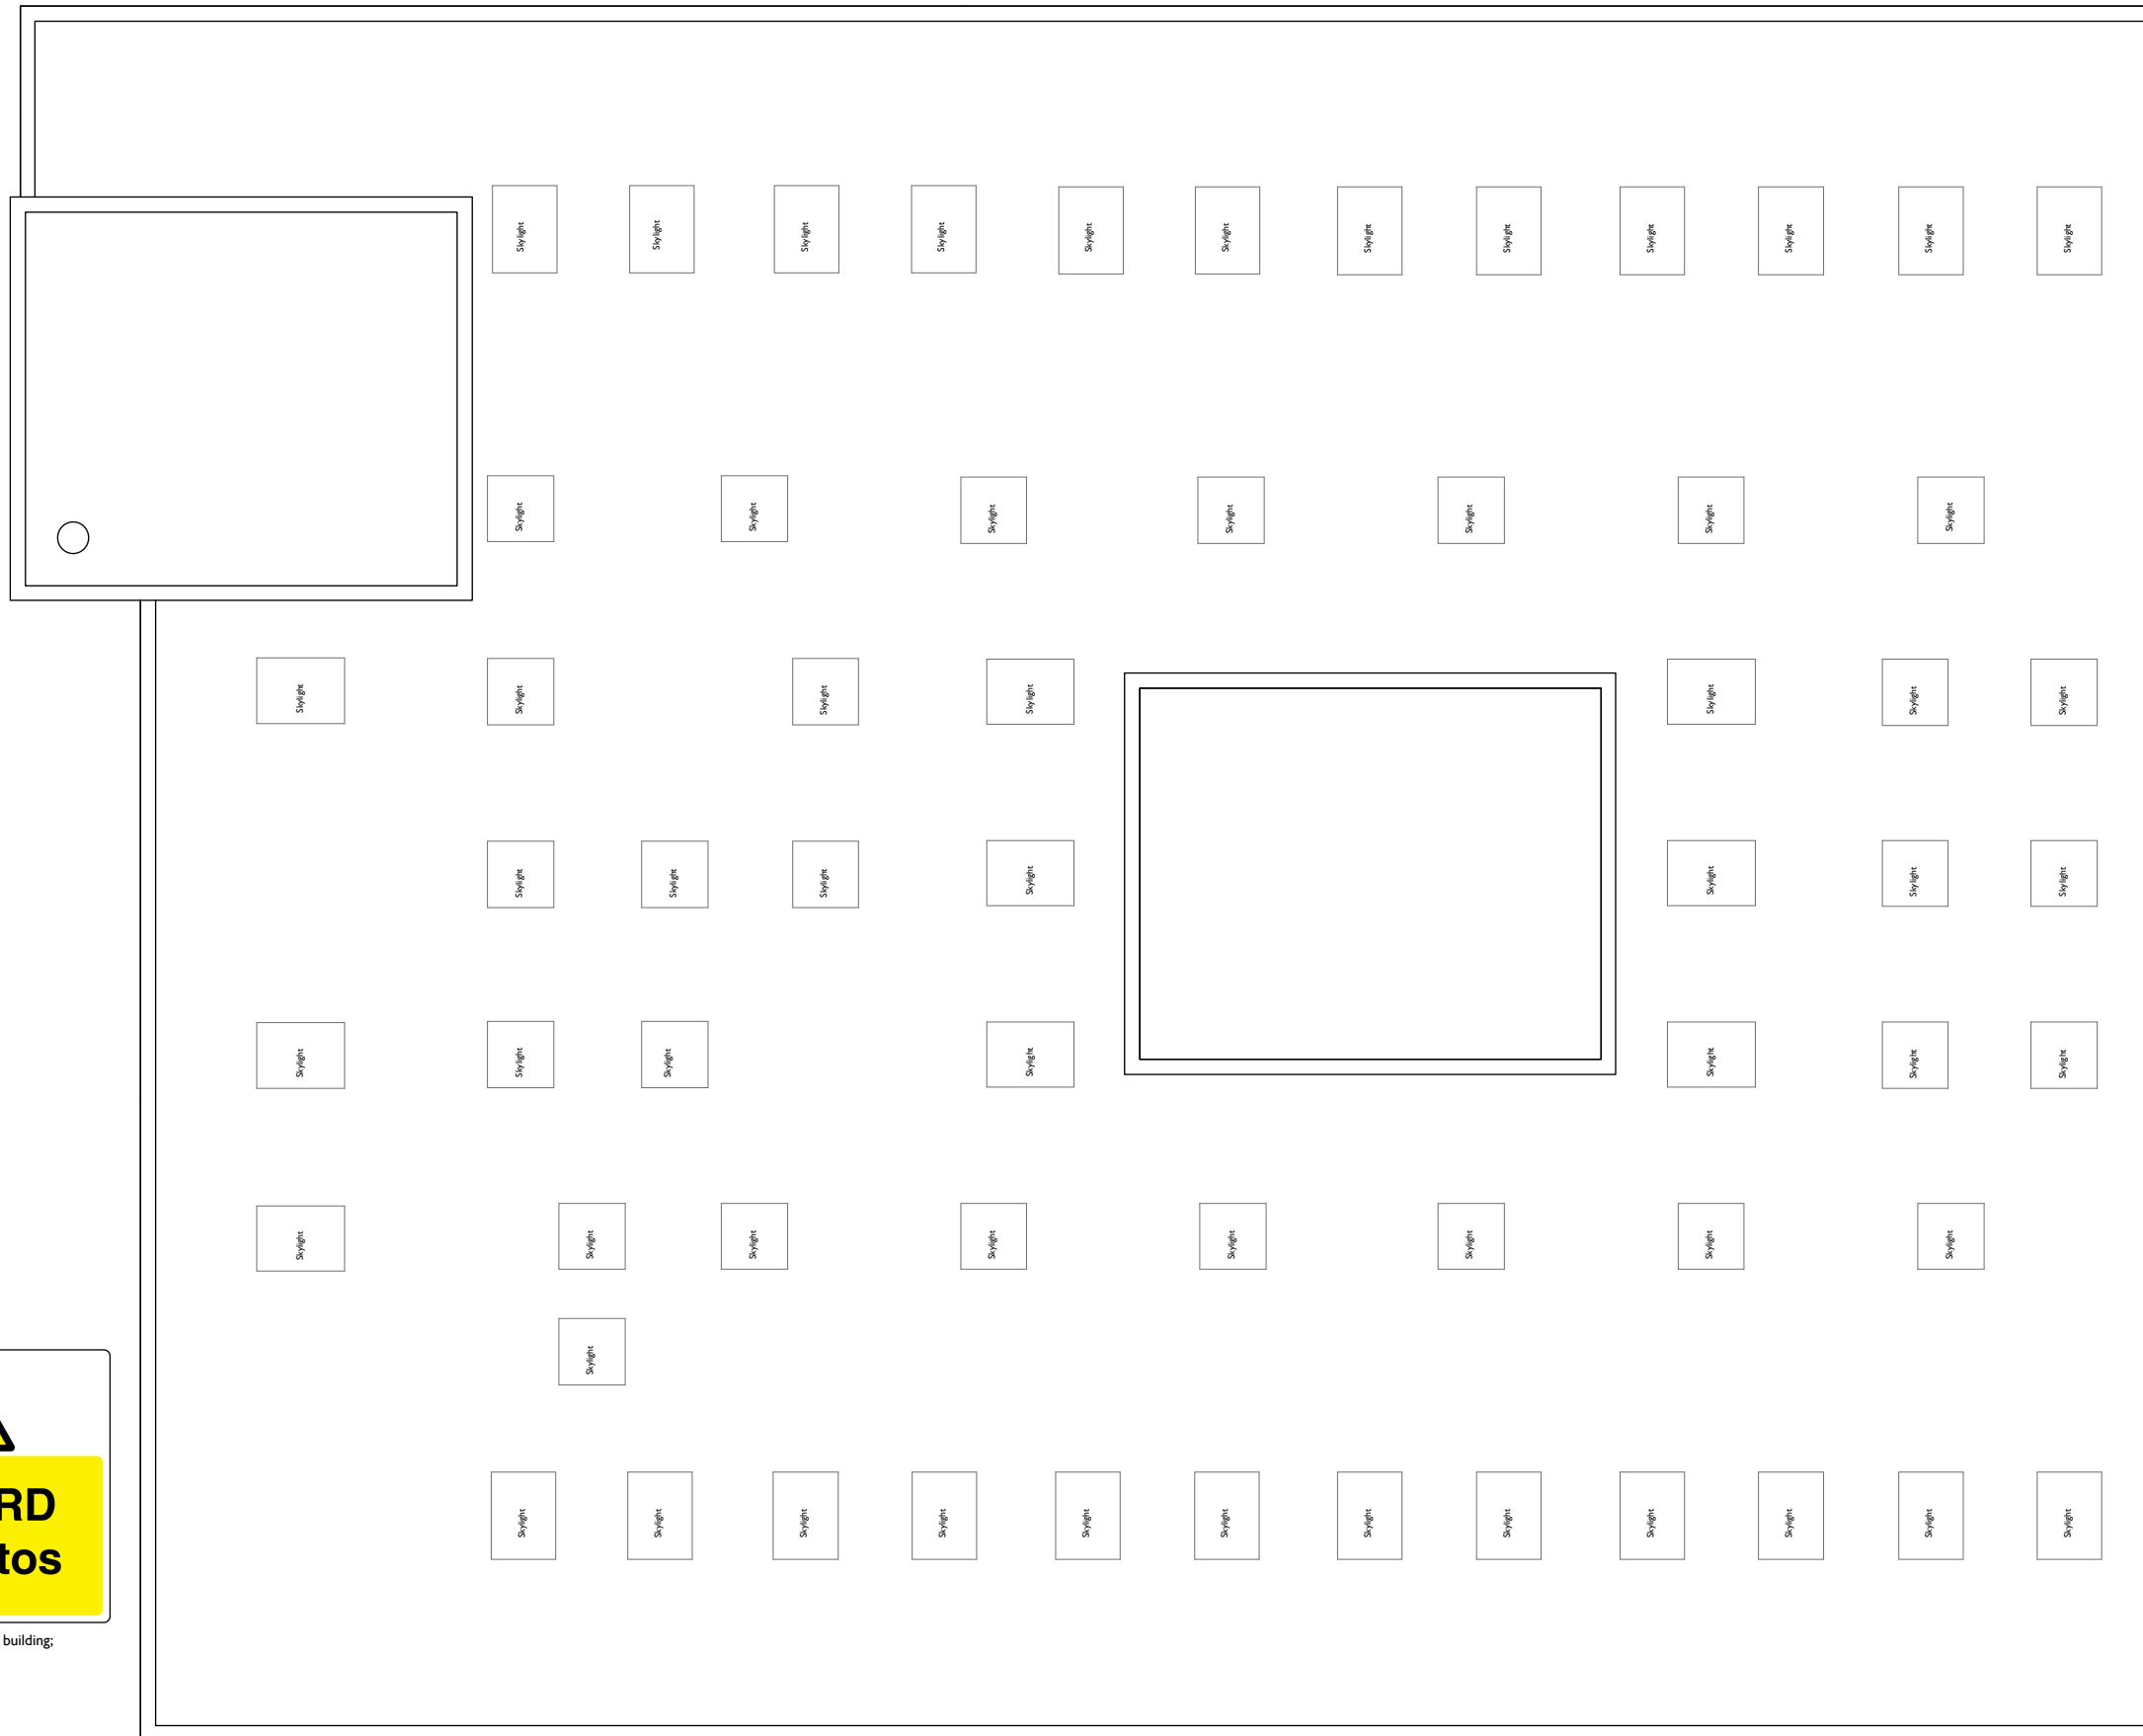

Asbestos is present within this building;
refer to the asbestos report.

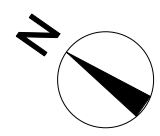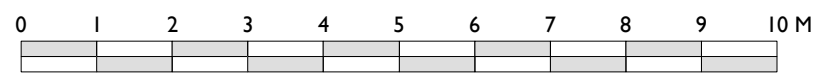

CLIENT
English Heritage
Estates Department

PROJECT
Marble Hill Sports Building
Refurbishment

TITLE
Roof Plan
Existing

SCALE
1:100 @ A3

DATE
30th July 2018

JOB N°
17-146



**Acanthus
Clews
architects**

Acanthus House
57 Hightown Road
Banbury · Oxfordshire
OX16 9BE
Tel: 01295 702600
Fax: 01295 702601
architects@acanthusclews.co.uk
www.acanthusclews.co.uk