




Modified structural opening  
Salvaged bricks to be used to make good opening.  
Brick bond + mortar to match existing.

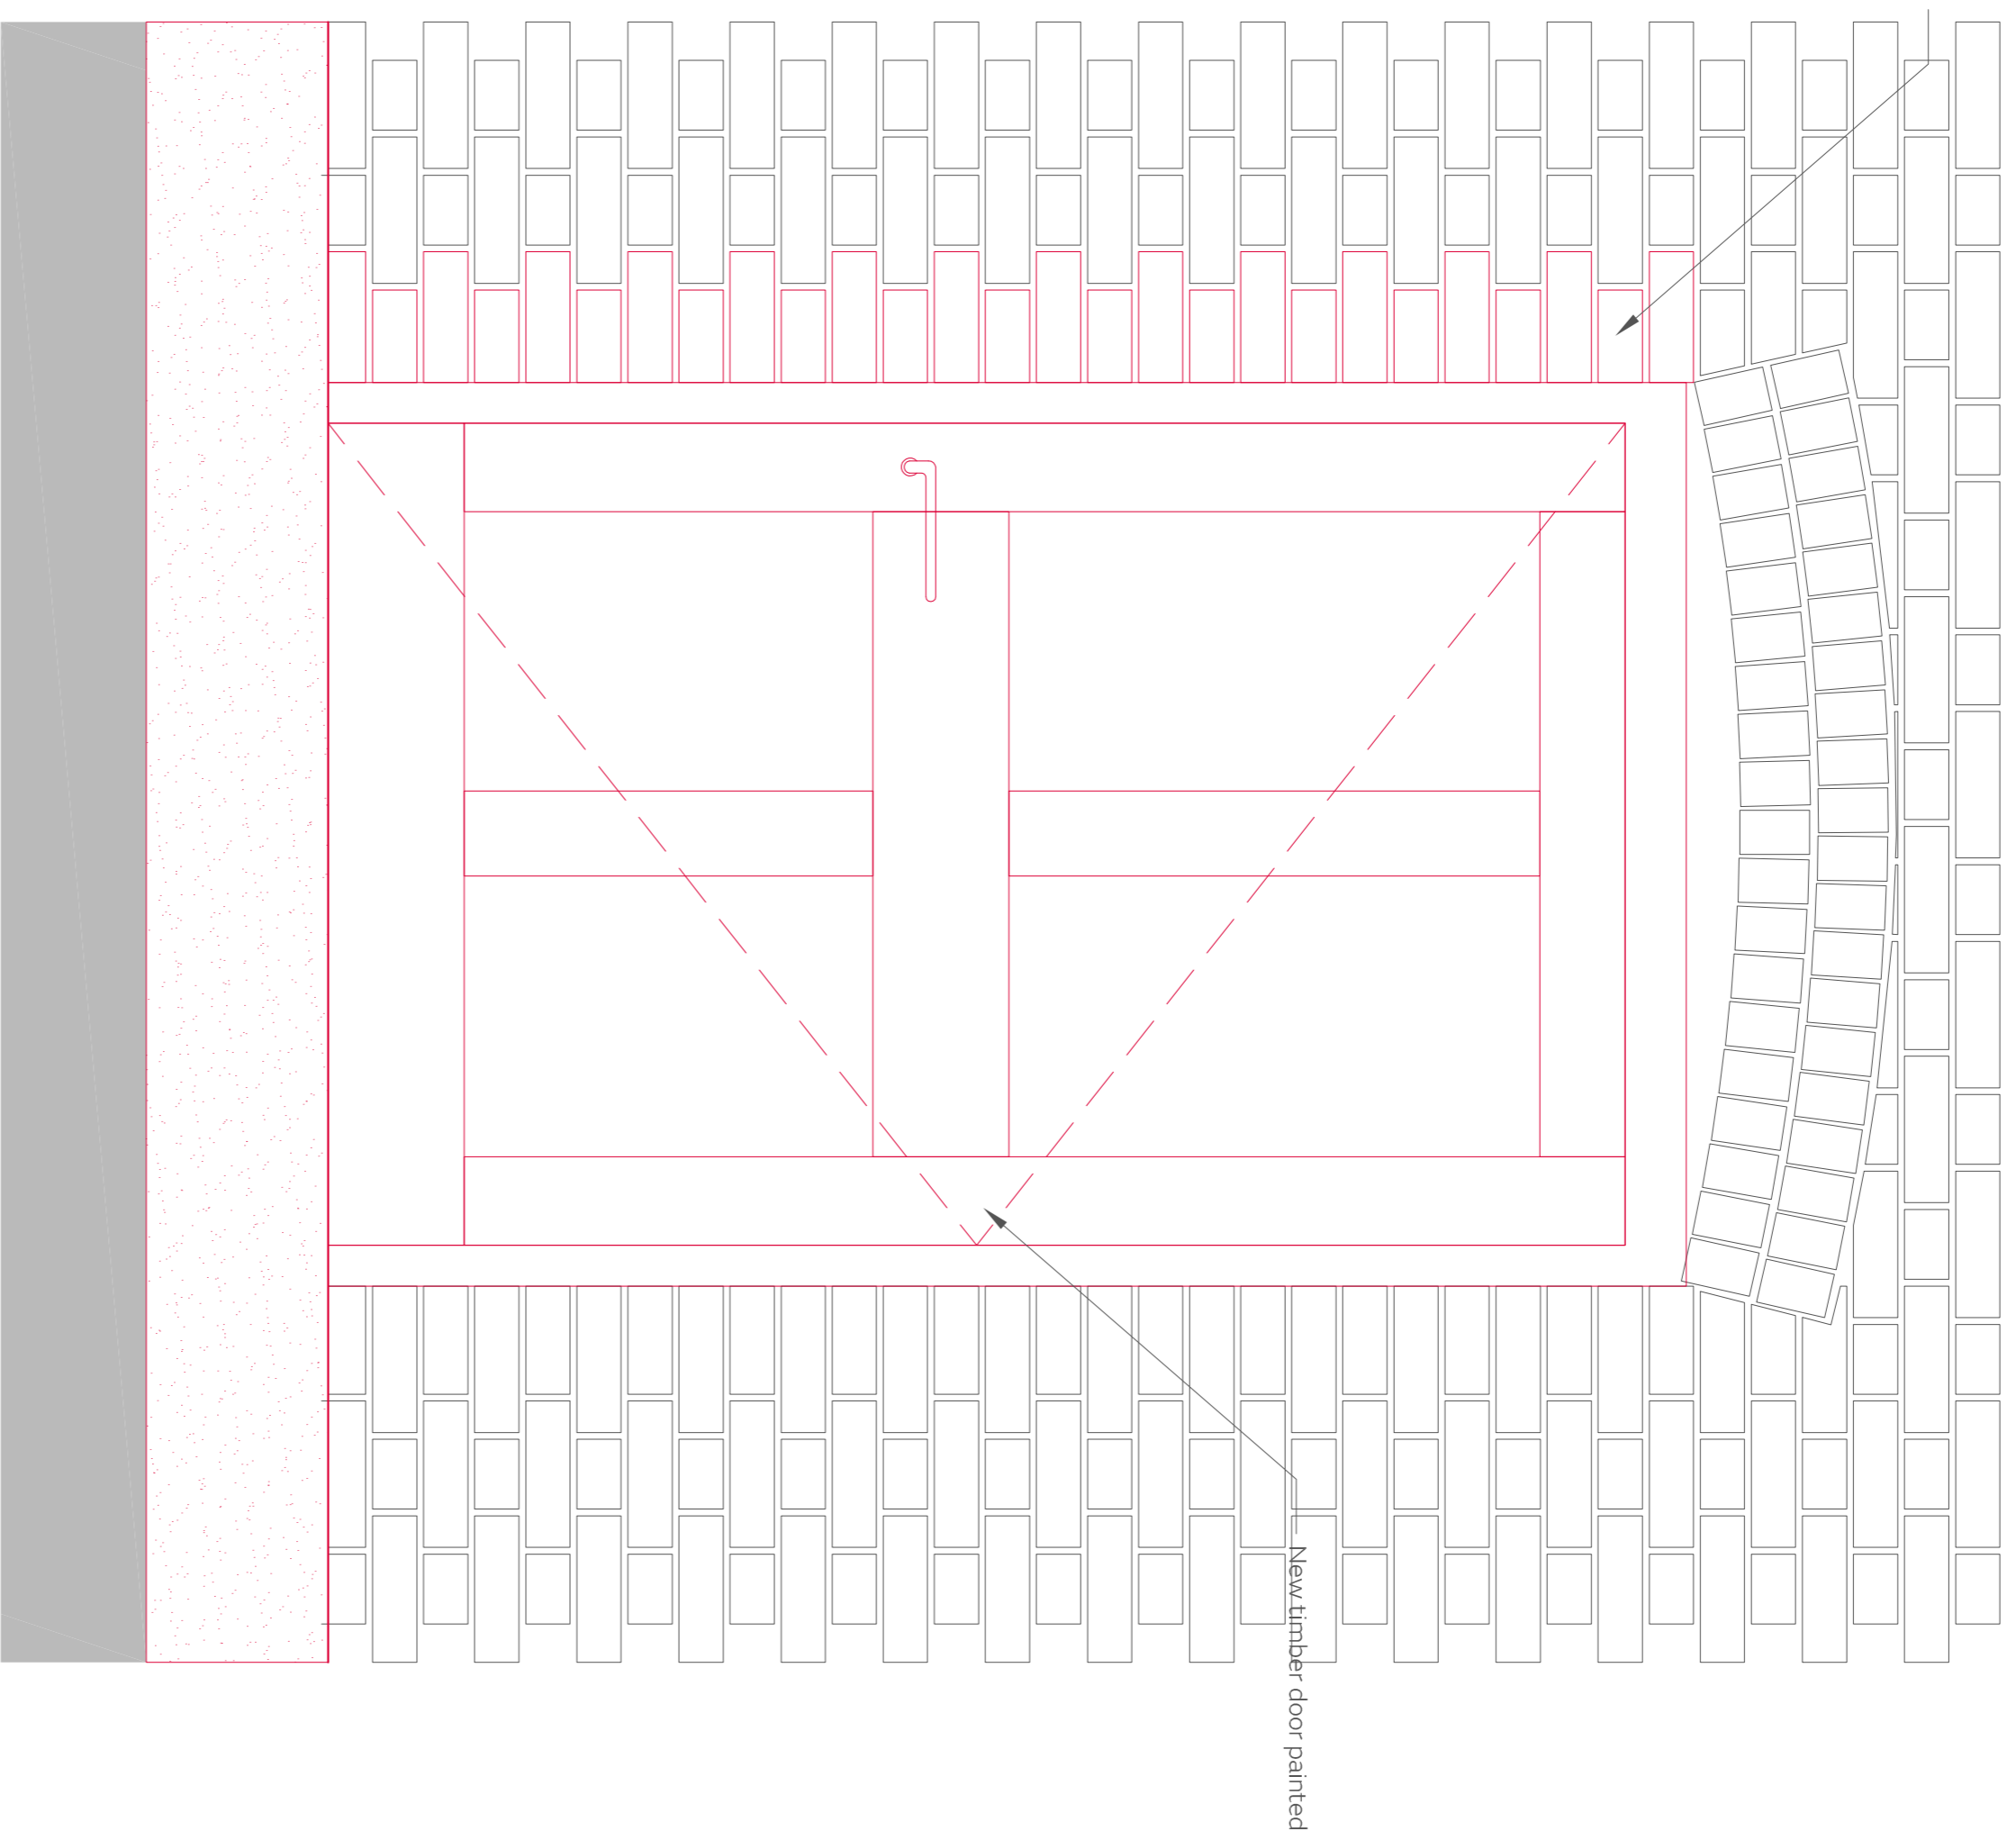

ELEVATION

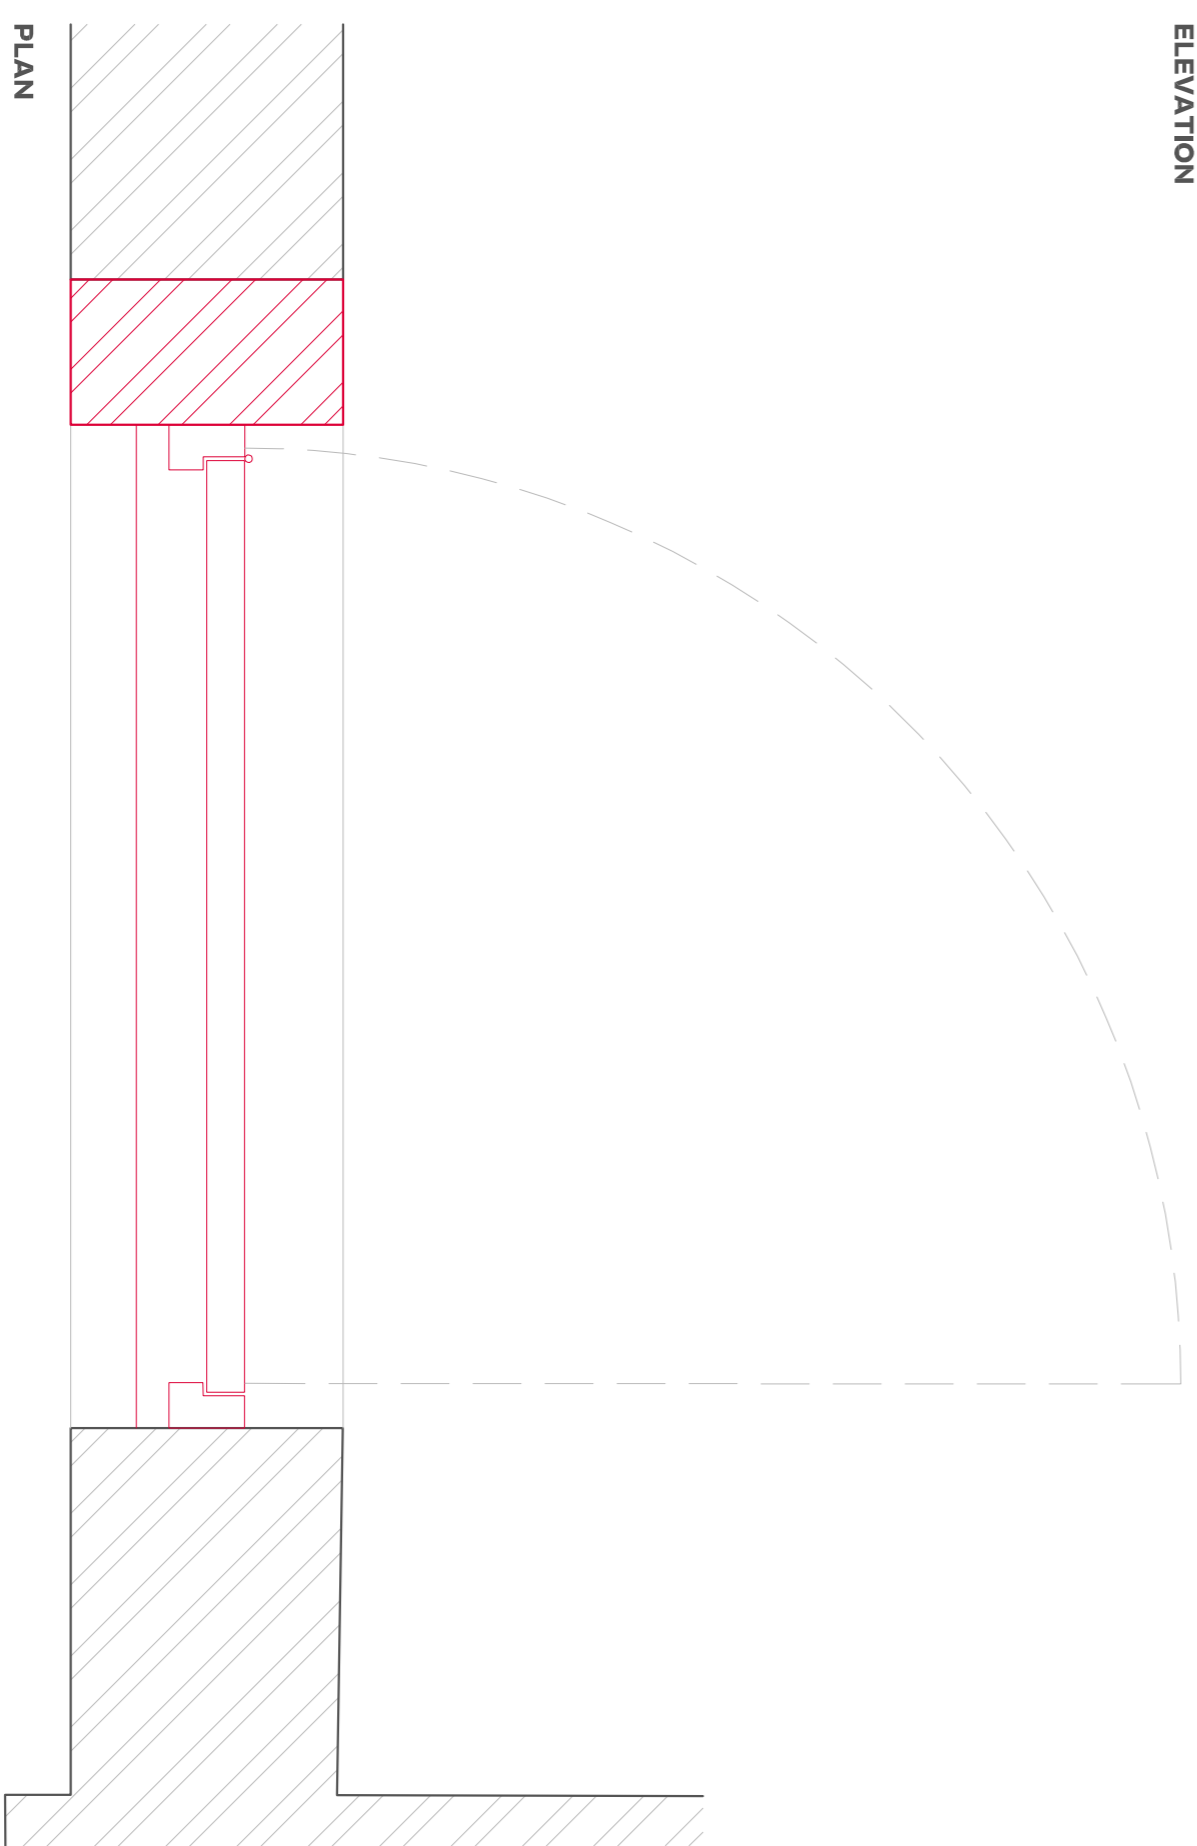

PLAN

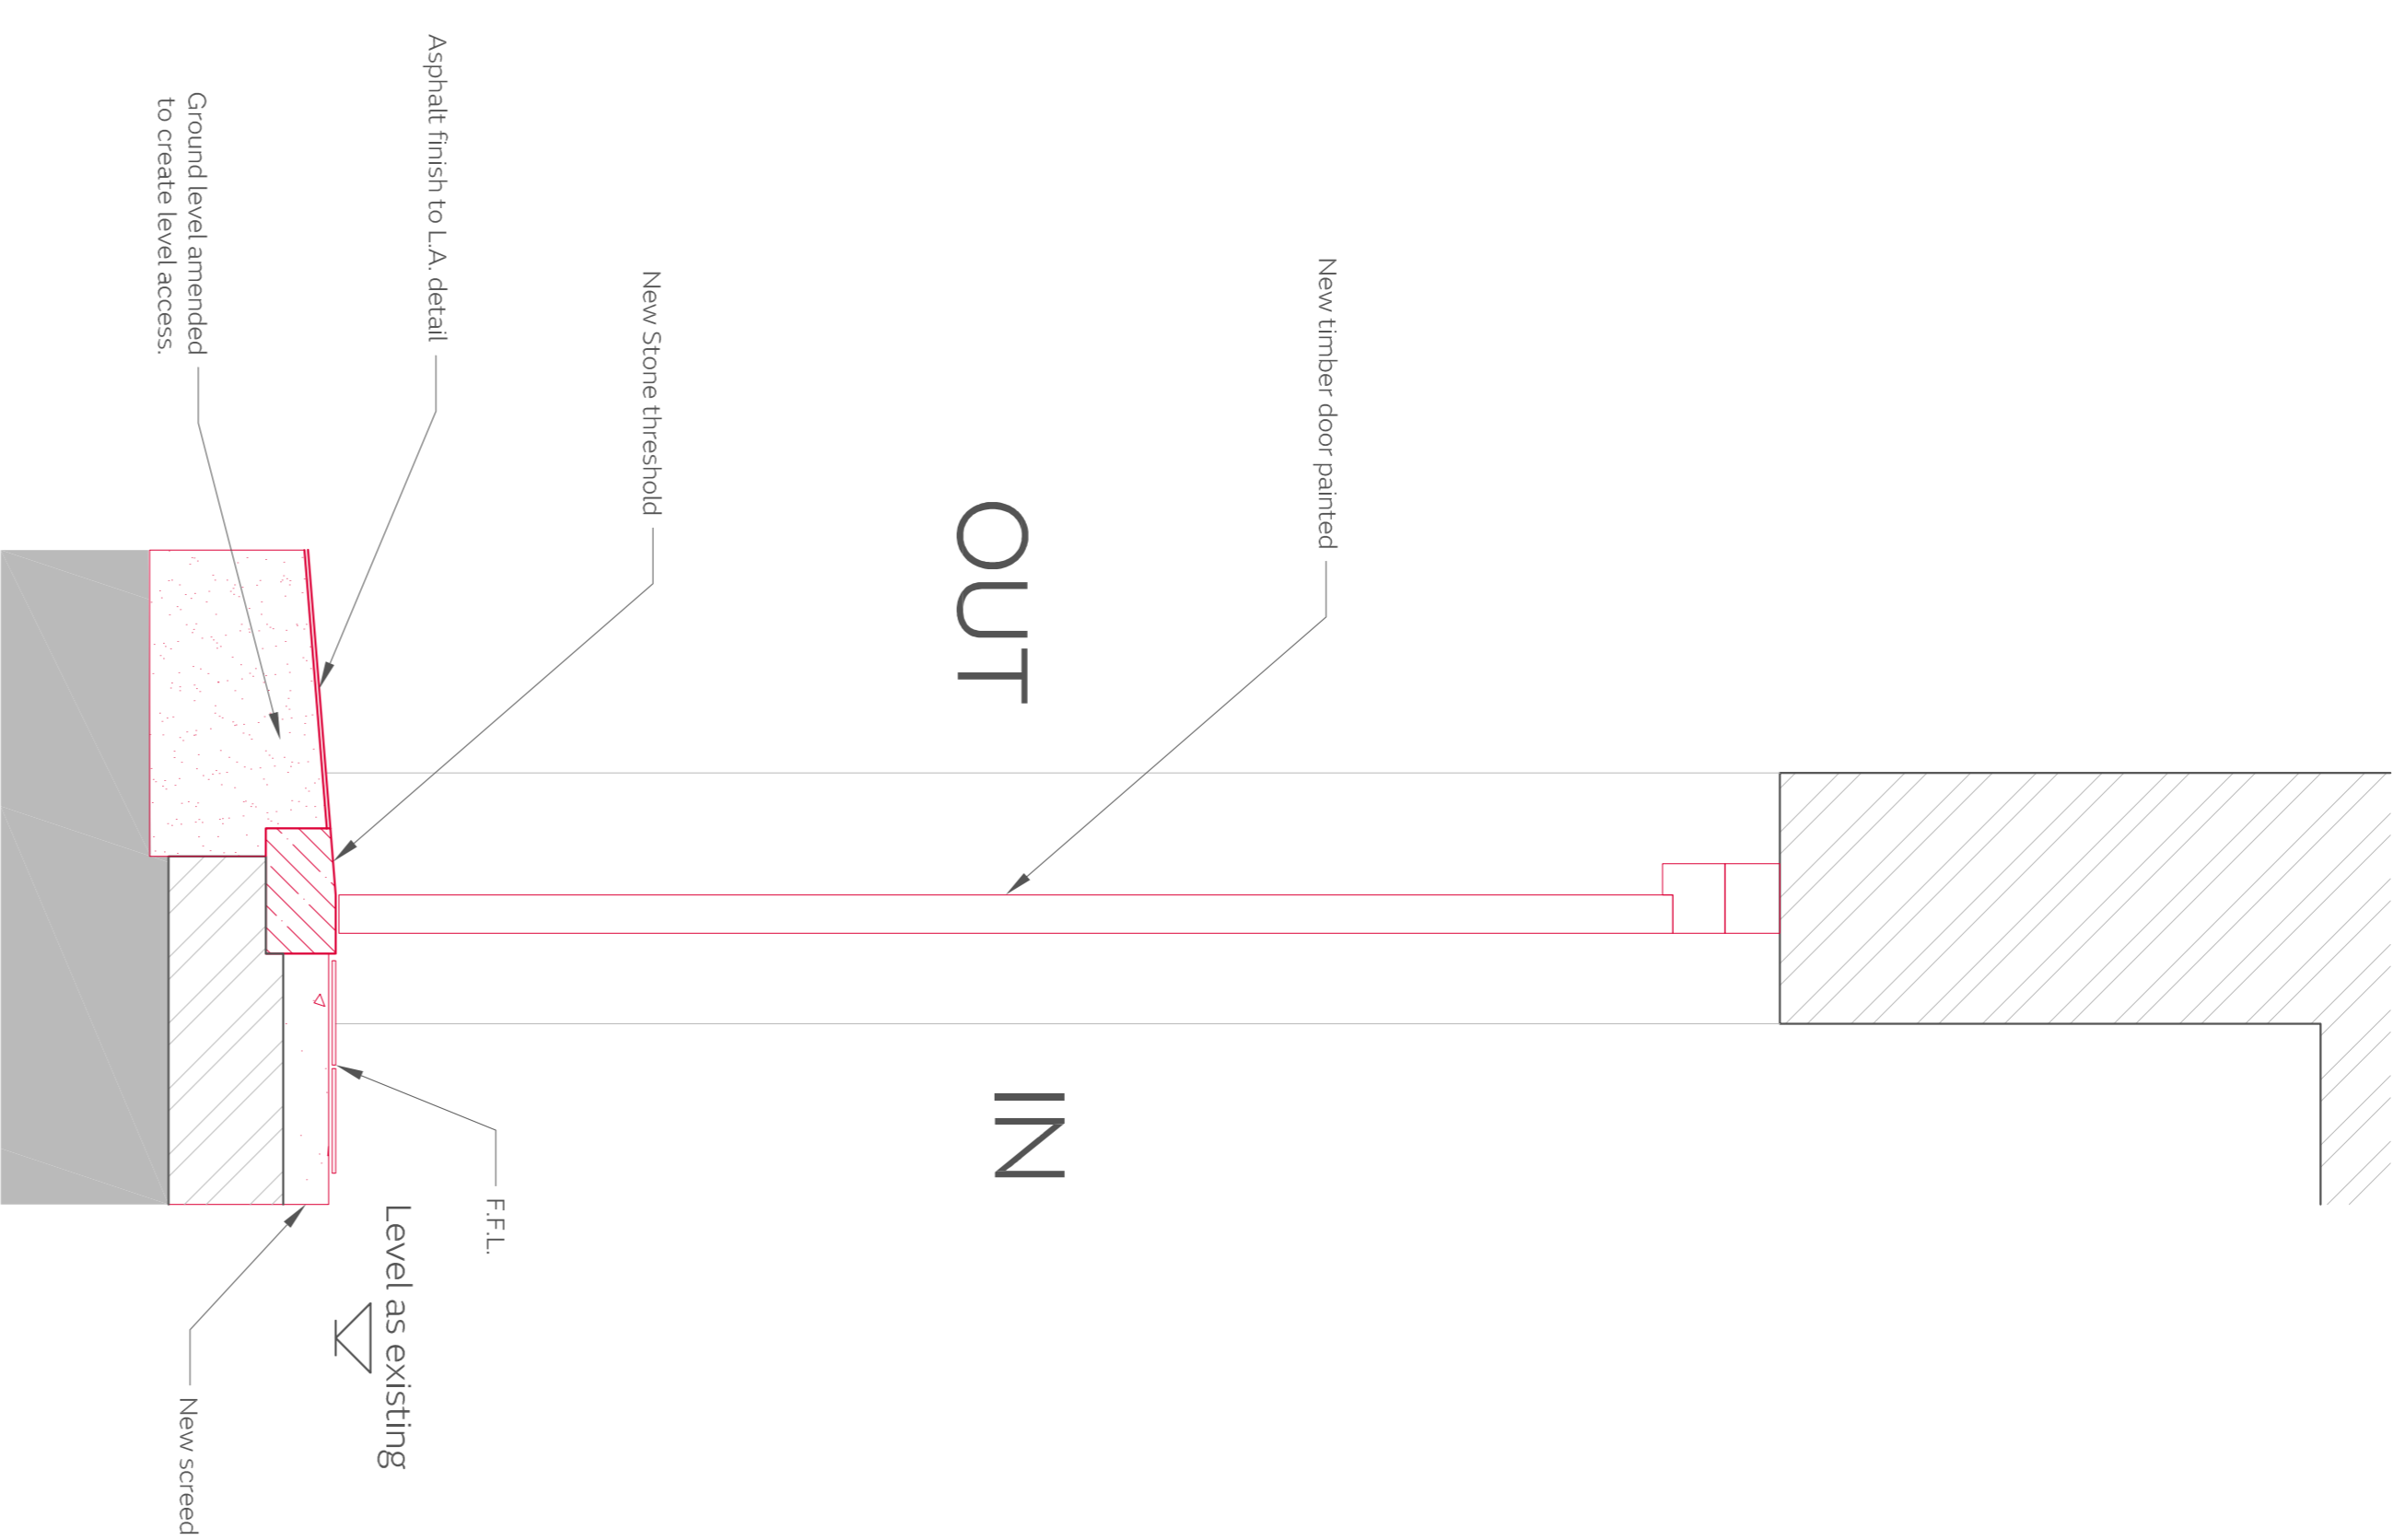

SECTION

0 100 200 300 500mm

For Planning

**VHH** / van Heyningen  
& Haward Architects

Job title Marble Hill House  
Client English Heritage  
Drawing title Details  
New door on existing opening to WC

CAD file	CAD File
Scale	1:10@A1
Date	Aug 2018
Drawn by	AB
Checked by	NC
Drawing no	Rev

533-D-2025

van Heyningen and Haward Architects, 14 Hamwood Street London NW11 8BN  
T: 020 5302 4488 | E: info@vhh.co.uk | W: www.vhh.co.uk