


Existing Section BB

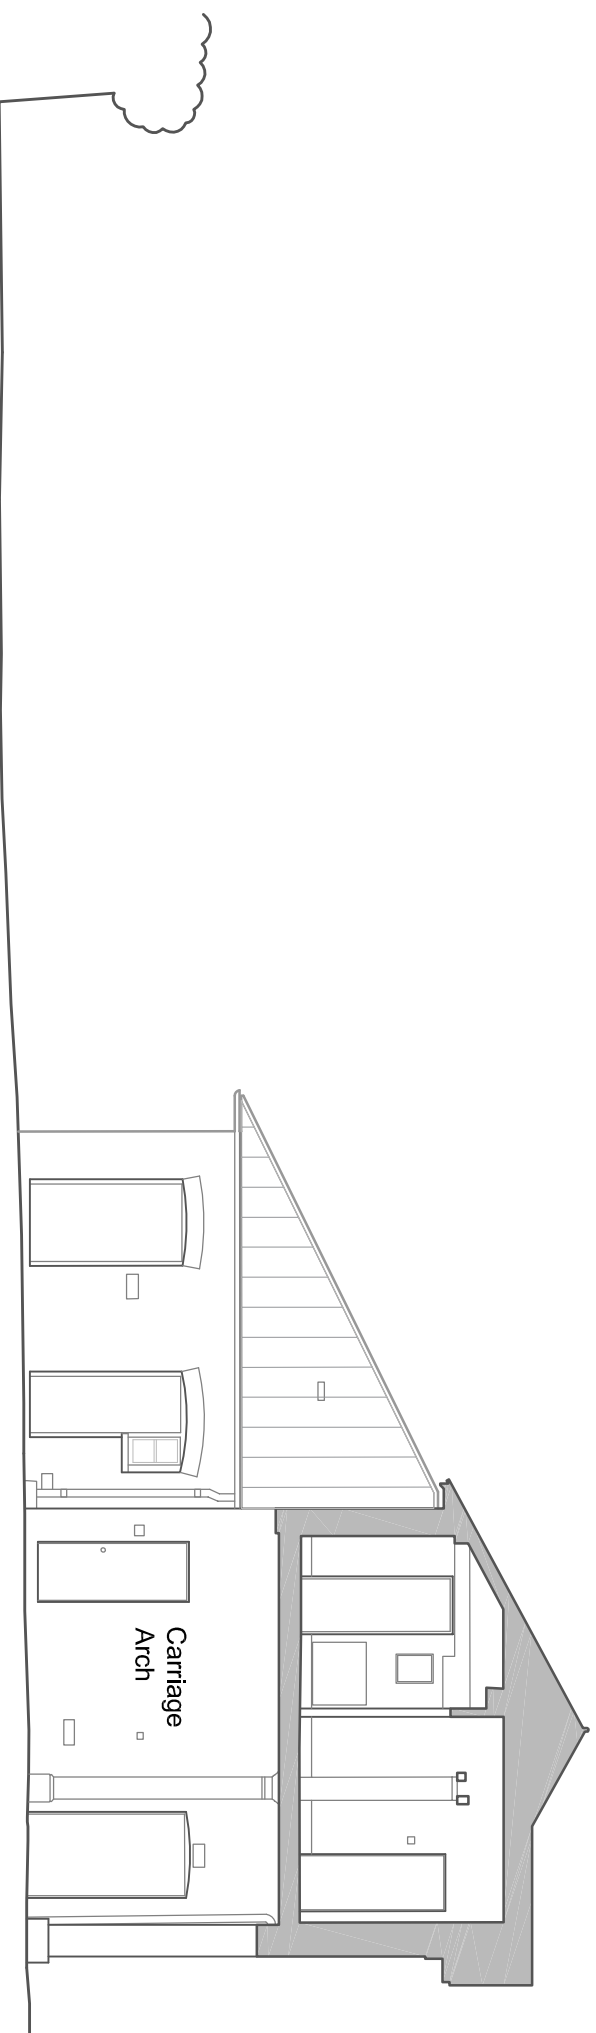

Existing Section AA

For Planning



**VHH** / van Heyningen  
& Howard Architects

van Heyningen and Howard Architects 1A Hamwood Street London NW1 8DN  
T: 020 3362 4488 / E: info@vhh.co.uk / W: www.vhh.co.uk

Scaling for planning purposes only. Use written dimensions only.  
All dimensions are subject to measured survey by contractor.  
Revisions

**Job title** Marble Hill House  
**Client** English Heritage

Existing Stable Block  
Section AA & BB

**Drawing no**  
**553-L-1020**

Rev

-

**Scale:** 1:100 @ A3  
**Date:** Aug / 2018

**Drawn by:**  
**Checked by:**

PG  
NC