



- For Demolition
- Amend floor build-up
- Strip-out Works
- Infill
- Modify opening

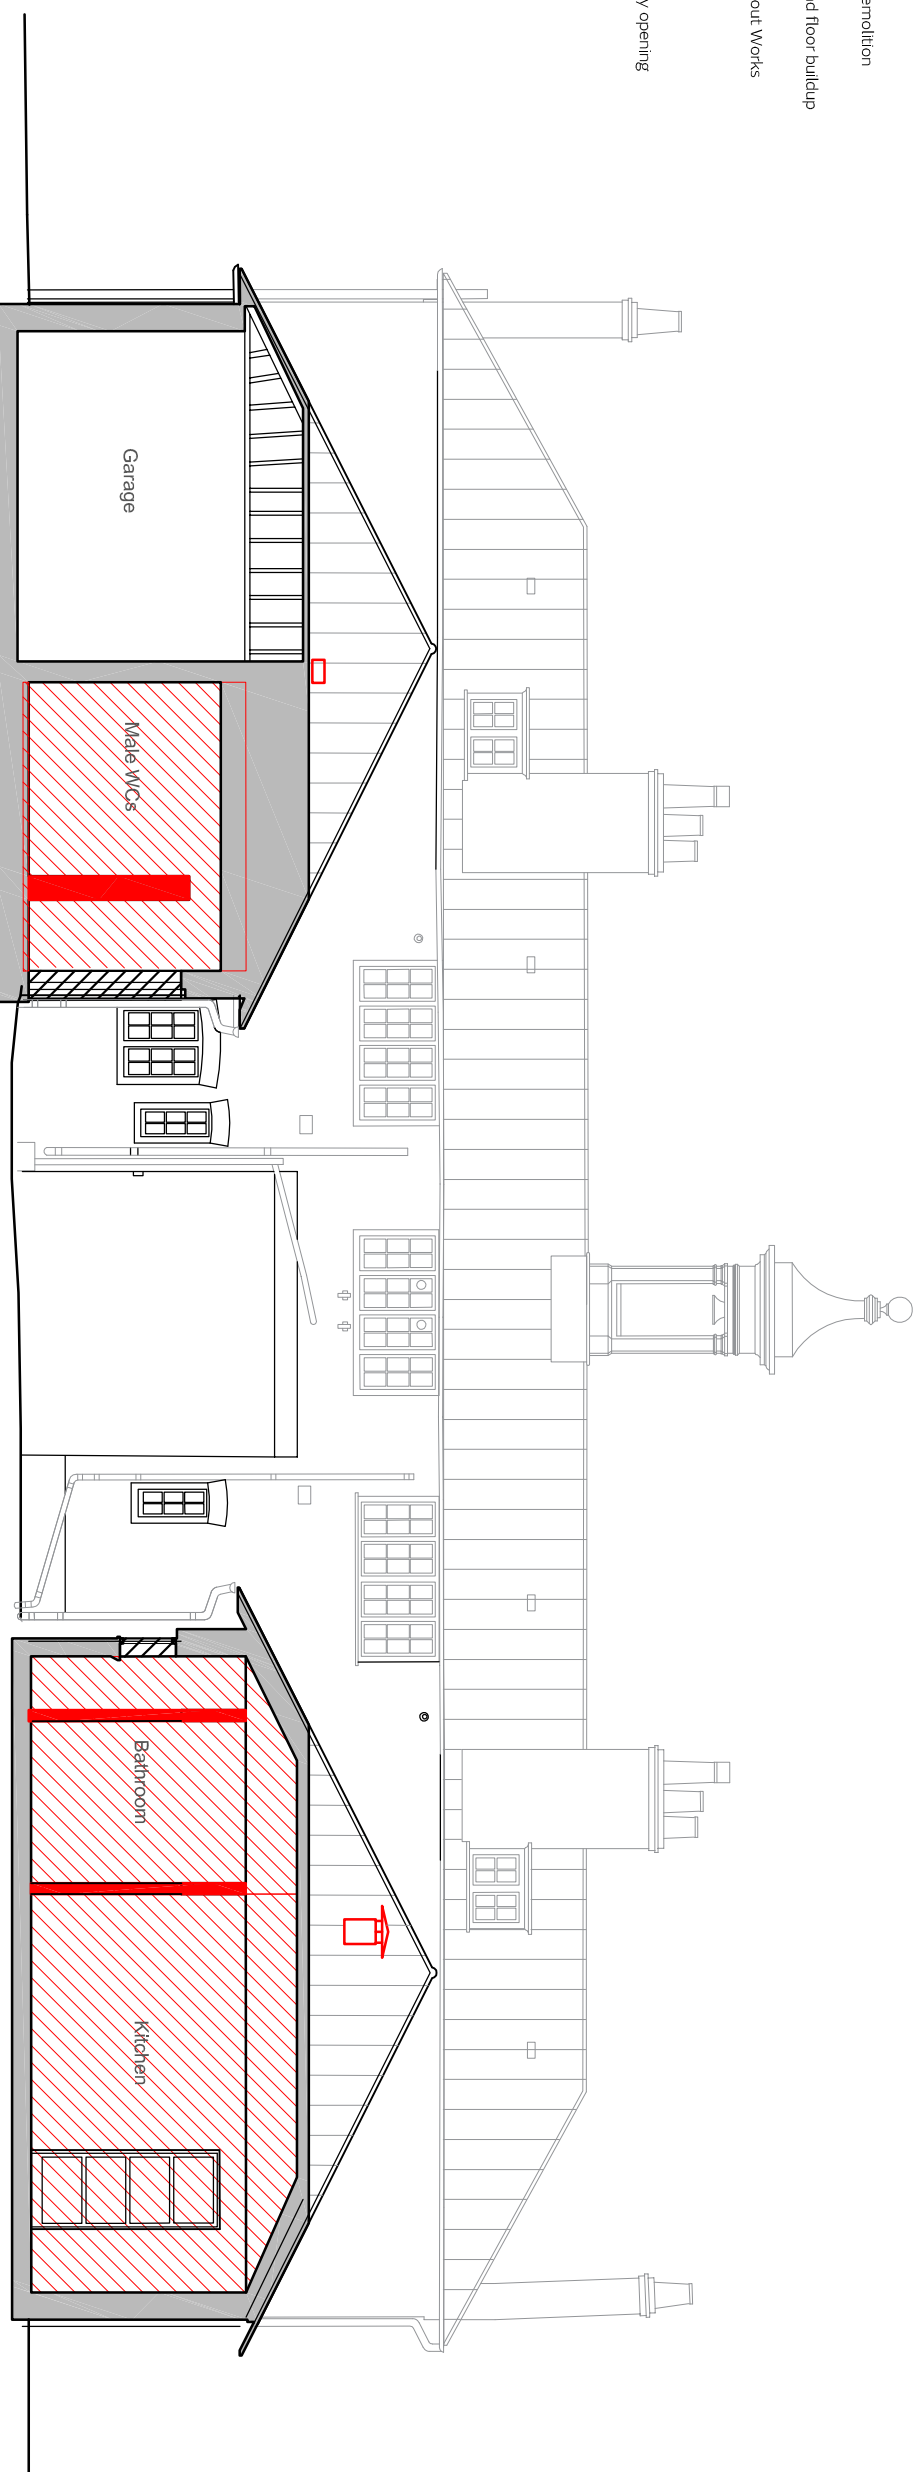

Demolitions Section BB

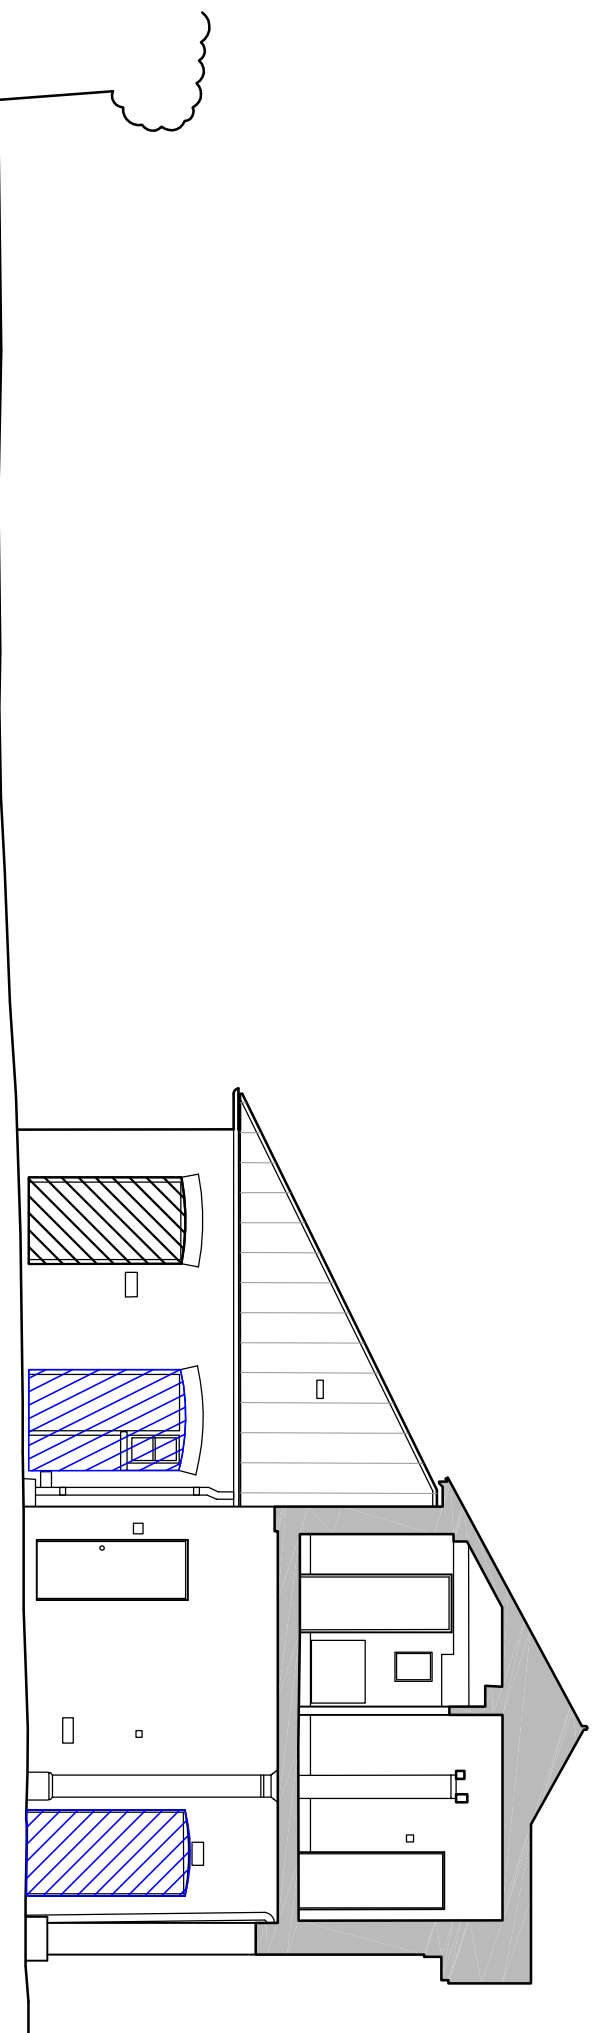

Demolitions Section AA

Datum: 6.00m

**VHH** / van Heyningen  
& Howard Architects

van Heyningen and Howard Architects 1A Harwood Street London NW1 8DN  
T: 020 3362 4488 / E: info@vh.co.uk / W: www.vh.co.uk

Scaling for planning purposes only. Use written dimensions only.  
All dimensions are subject to measured survey by contractor.  
Revisions

For Planning

Job title: Marble Hill House  
Client: English Heritage

Drawing title: Demolitions  
Sections AA & BB

Drawing no  
**553-L-1052**

Rev

Scale: 1:100 @ A3  
Date: Aug / 2018

Drawn by:  
Checked by:  
PG  
NC