




- For Demolition
- Amend floor build-up
- Strip-out Works
- Infill
- Modify opening

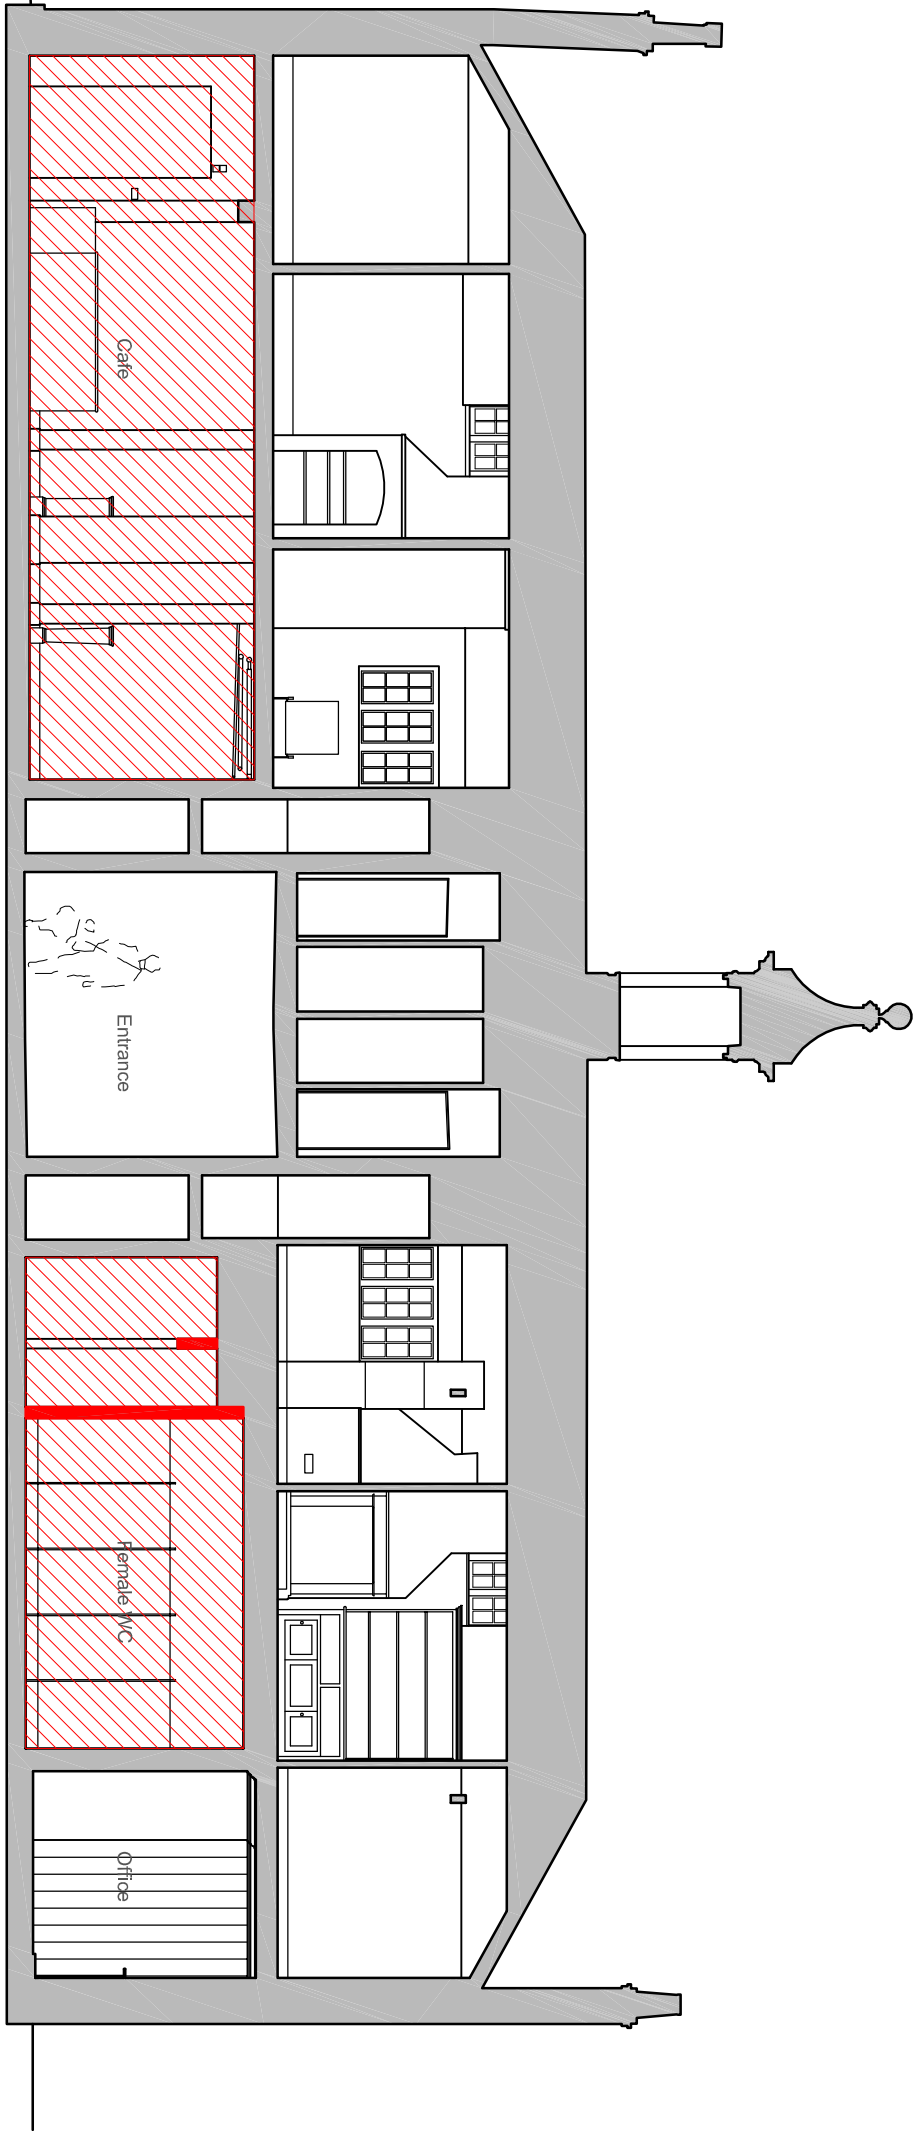

Existing Section CC

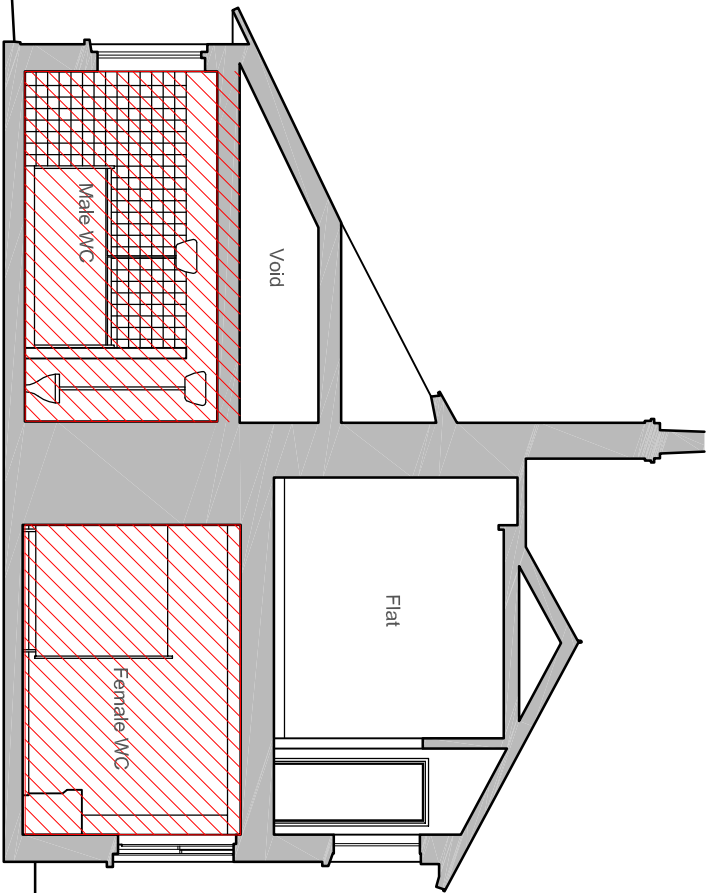

Existing Section DD

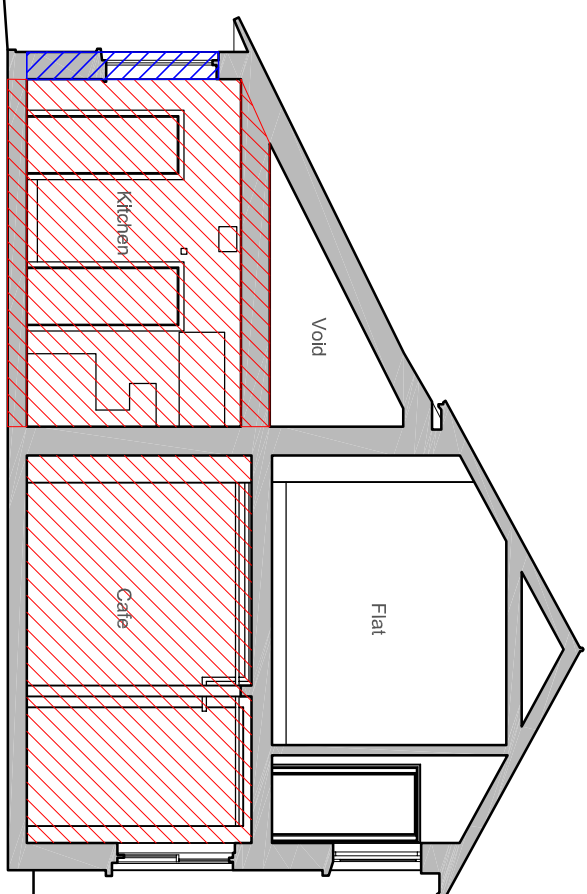

Existing Section EE

For Planning

VHH / van Heyningen
& Howard Architects

van Heyningen and Howard Architects 1A Harwood Street London NW1 8DN
T: 020 3362 4488 / E: info@vnh.co.uk / W: www.vnh.co.uk

Scaling for planning purposes only. Use written dimensions only.
All dimensions are subject to measured survey by contractor.
Revisions

Job title Marble Hill House
Client English Heritage

Drawing title: Demolitions
Sections CC, DD, EE

Drawing no 553-L-1053

Rev -

Scale: 1:100 @ A3
Date: Aug / 2018

Drawn by: PG
Checked by: NC