



1 Ninepin alley - Detail
32 1:20 @ A3

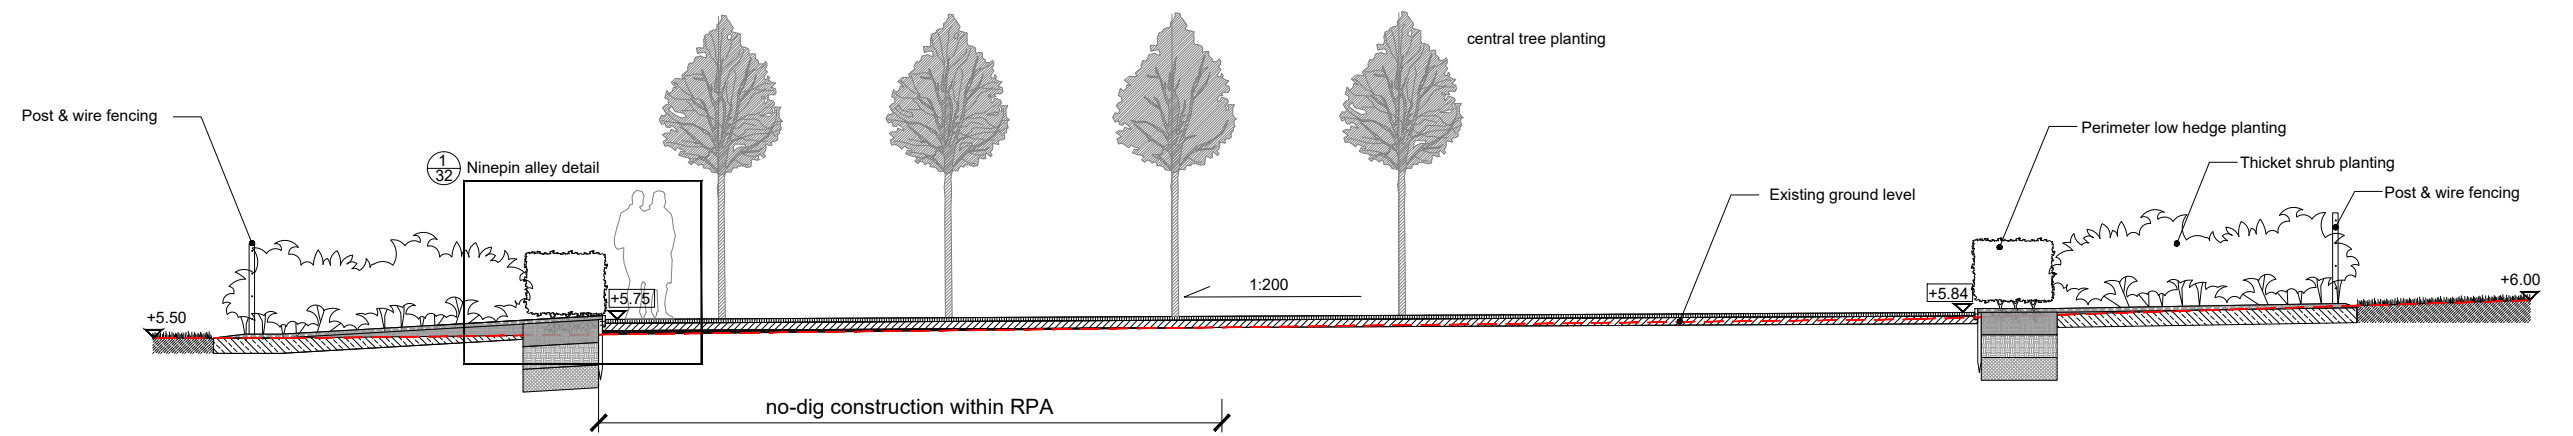

2 Ninepin alley - E-W Section
32 1:50 @ A3

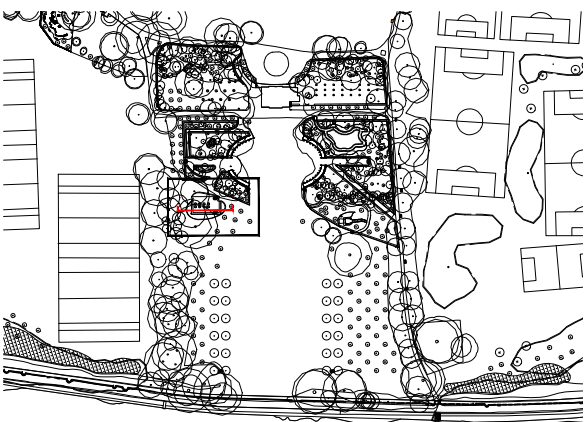

Location Plan

+0.00 EXISTING LEVEL
+0.00 PROPOSED LEVEL

Rev	Date	Initials	Description
A	10.08.18	VB	Update
-	23.05.17	VB	Update

J & L GIBBONS
LANDSCAPE ARCHITECTURE
URBAN DESIGN

19 SWAN YARD
LONDON
N1 1SD
T: 020 7226 1345

Project: MARBLE HILL REVIVED		
Date: 18_05_17	Scale: as noted @ A3	Status: For planning
Drawn: VB	Checked: ND	Approved: ND

Drawing title: Pleasure Grounds Ninepin Alley Section	
Drawing Number: 581_PL_L_32	Rev: A

The information in this drawing is copyright of J & L Gibbons LLP.
Scaling from this drawing for planning purposes only.
All dimensions are to be verified on site prior to construction.
J & L Gibbons LLP to be informed of any variation between site conditions and dimensions.