

Project No: D3000	Drawing No: E.01	Revision no.: -
Title: New Road & Path External Lighting		

Notes:
No: Detail:
1. This drawing is to be read in conjunction with all other drawings and the specification.


RECEIVED
26 SEP 2006
PLANNING

06/3203/FUL



LEGEND

	4M LIGHTING COLUMN COMPLETE WITH 42W PL COMPACT FLUORESCENT LANTERN
	LV DIRECT BURIED LV CABLE
	CABLE DUCT

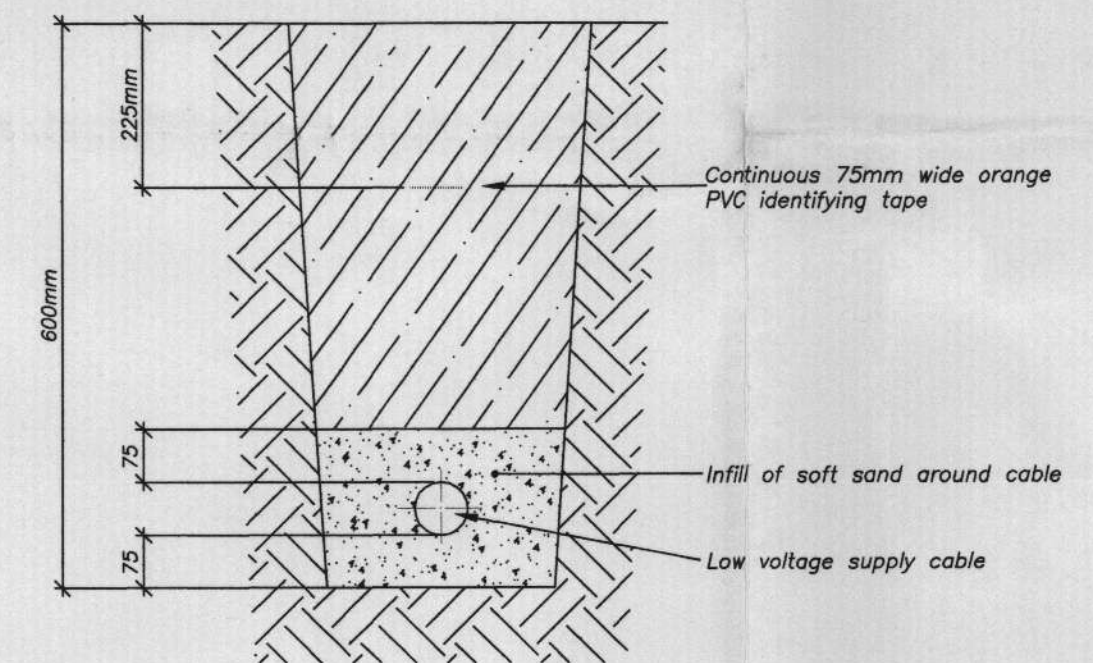

TENDER ISSUE
DO NOT SCALE FROM THIS DRAWING

1st AUG 2006	TENDER ISSUE
No: Date: Amendment:	Revision:

Michael Jones & Associates
ENGINEERING CONSULTANTS
Croseyway House
8 London Road, Reigate, Surrey, RH2 9HY.
Tel: +44(0)1737 245610 Fax: +44(0)1737 241142
e.mail: info@mjasociates.co.uk

Scale: 1:500@A1	Date: Aug 2006	Drawn: JGW	Chkd: MJA
--------------------	-------------------	---------------	--------------

Client:
St Marys College

Project:
External Road Lighting Scheme
St Marys College
Twickenham

Title:
New Road & Path
External Lighting

Project No: D3000	Drawing No: E.01	Revision No.: -
----------------------	---------------------	--------------------