




Existing Section CC

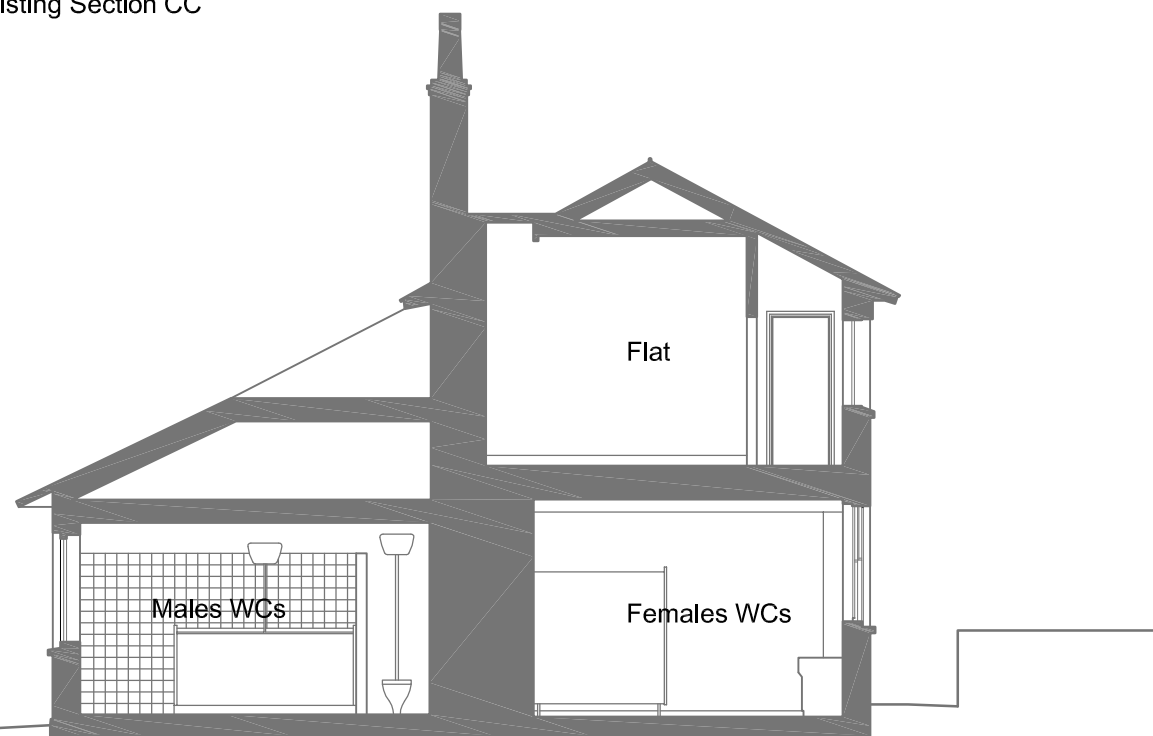

Existing Section DD

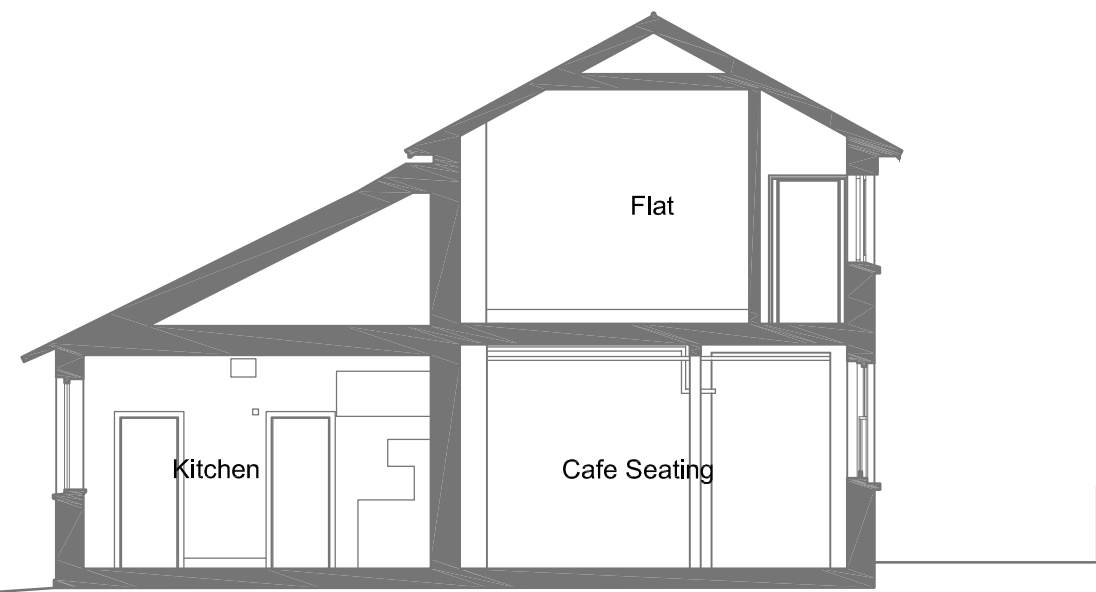

Existing Section EE

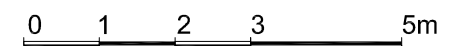

For Planning

VHH / van Heyningen
& Haward Architects

Scaling for planning purposes only. Use written dimensions only.
All dimensions are subject to measured survey by contractor.

Revisions

van Heyningen and Haward Architects 1A Harmond Street London NW1 8DN
T: 020 3362 4488 / E: info@vhh.co.uk / W: www.vhh.co.uk

Job title Marble Hill House
Client English Heritage

Drawing no
553-L-1021 **Rev**
-

Drawing title: Existing Stable Block
Section CC & DD & EE

Scale: 1:100 @ A3 **Drawn by:** PG
Date: Aug / 2018 **Checked by:** NC