


19/09

THE NATIONAL ARCHIVES  
KEW RICHMOND TW9 4DU

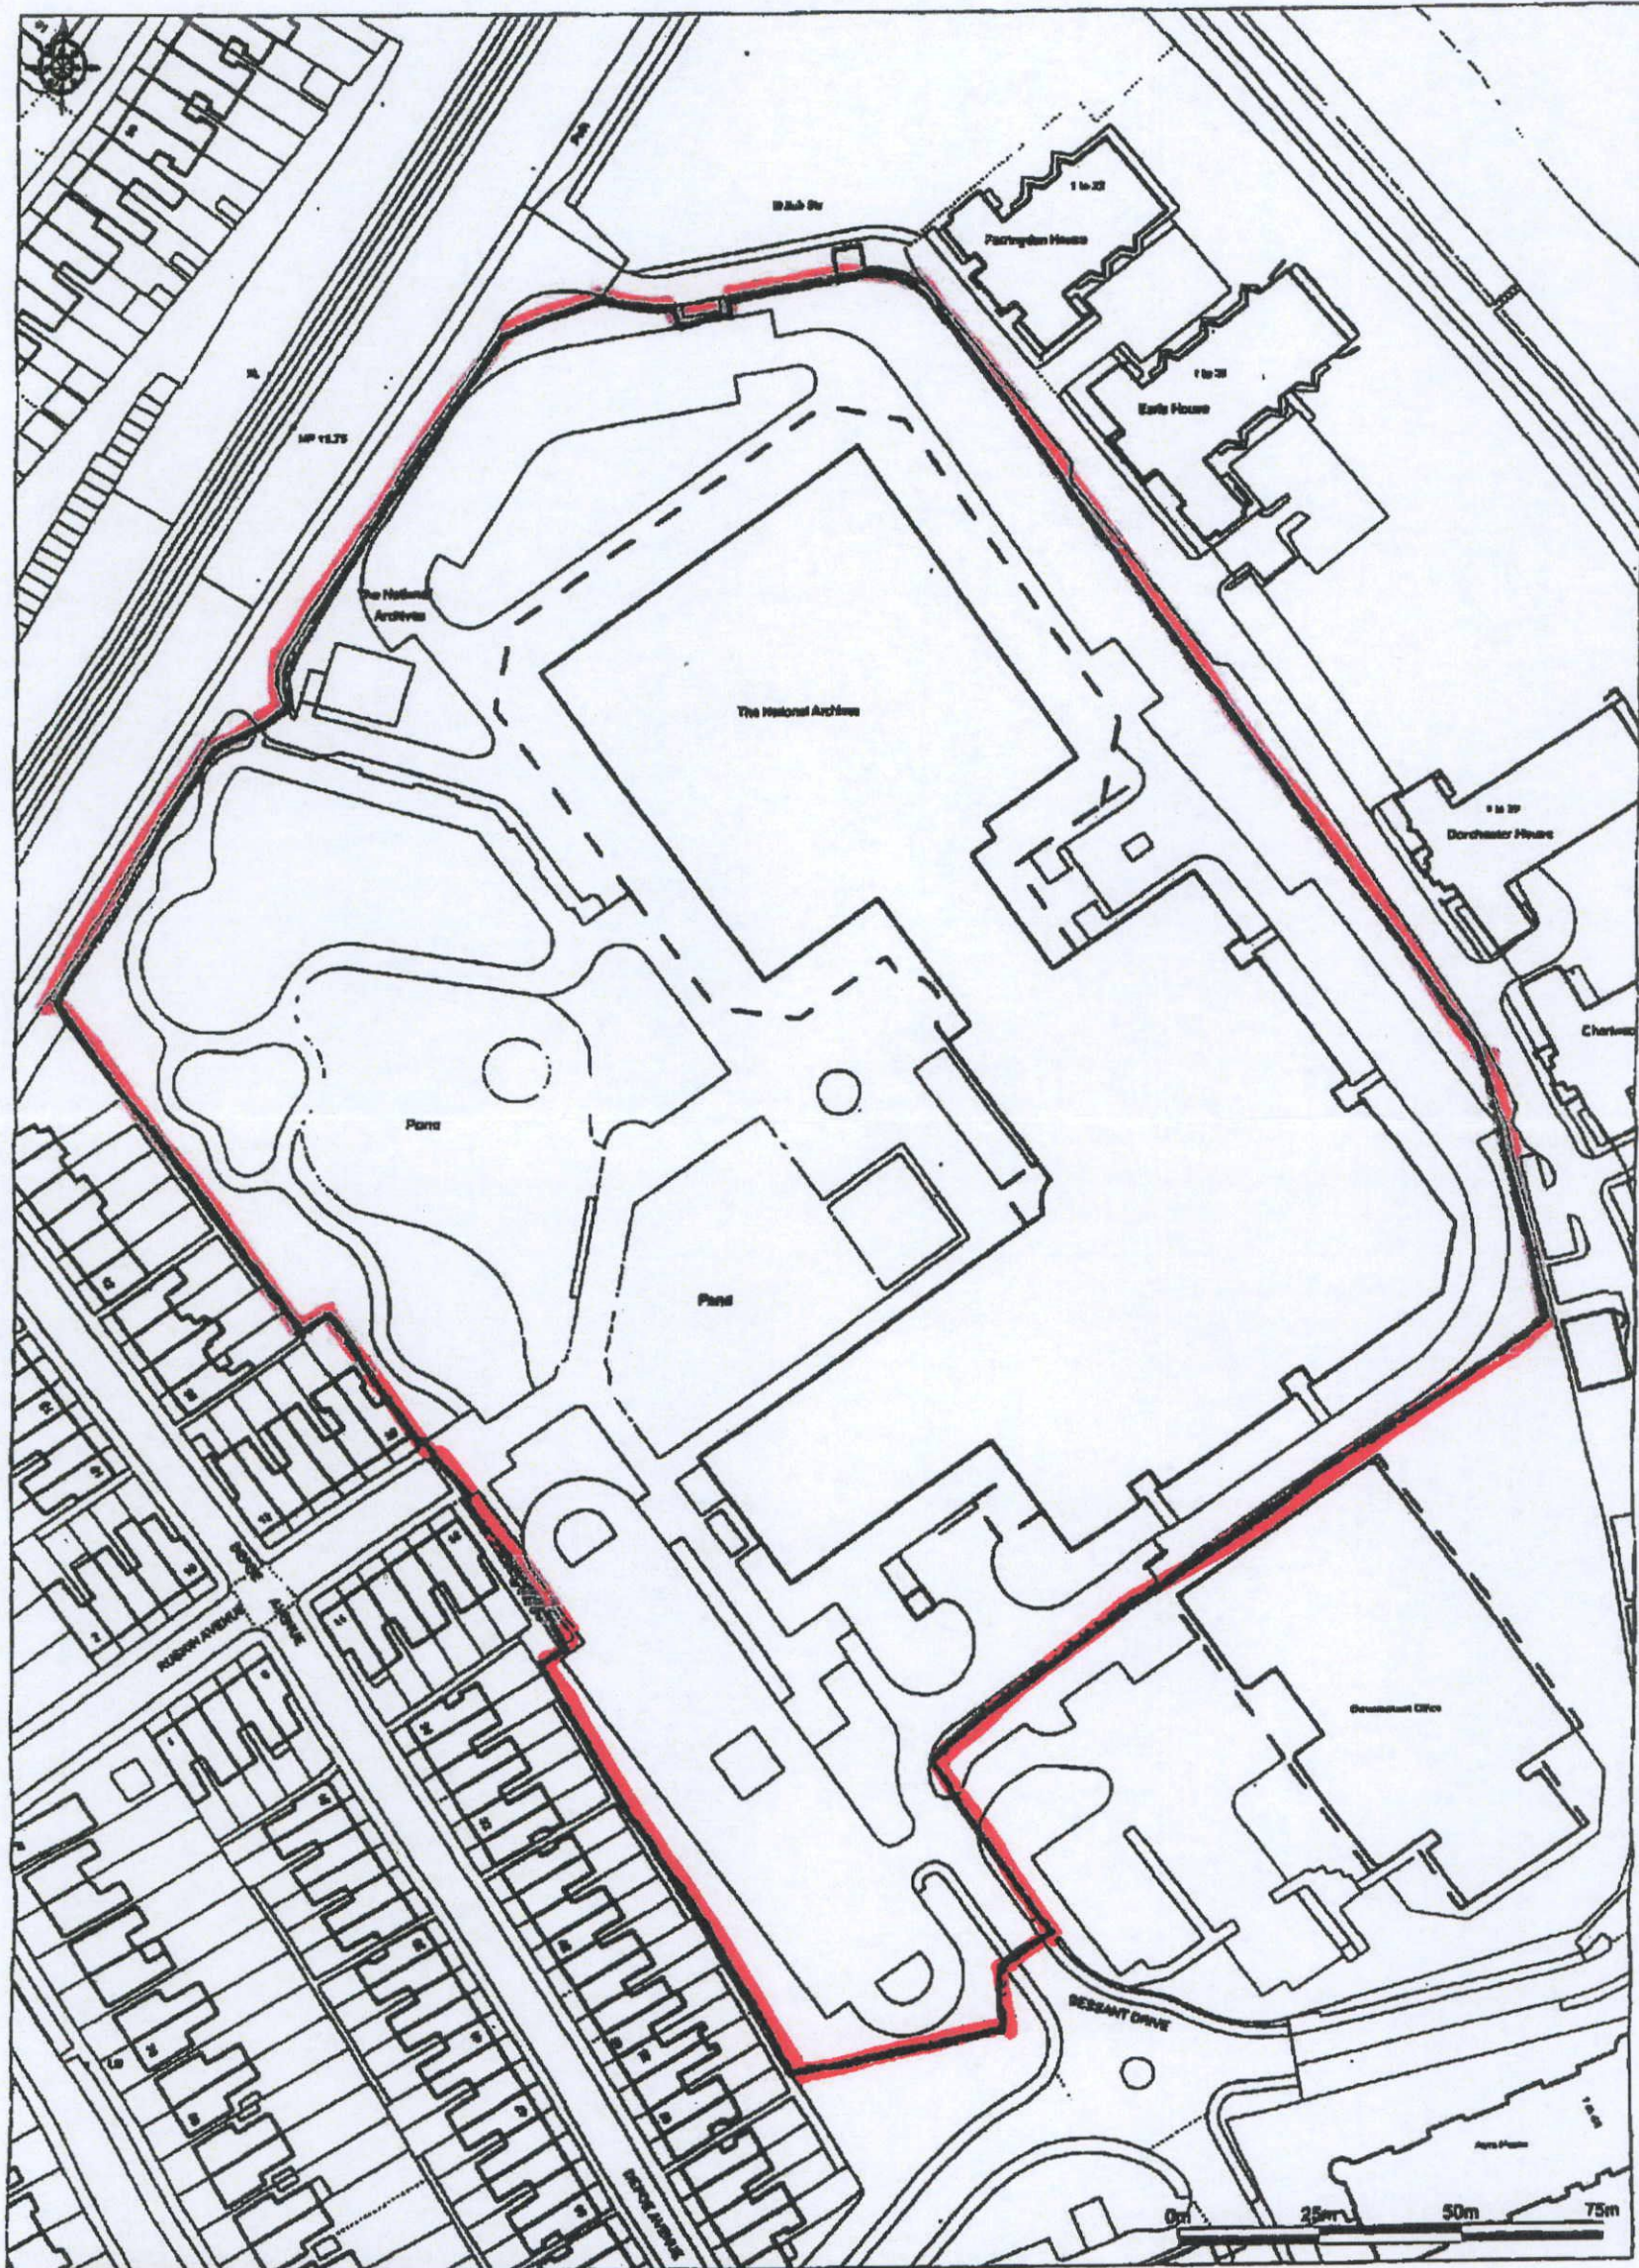

© Crown Copyright 2009. All rights reserved. Licence number: 100010449. Plotted Scale - 1:11250

HTP ARCHITECTURE LLP