


APPENDIX F SWEPT PATH ANALYSIS

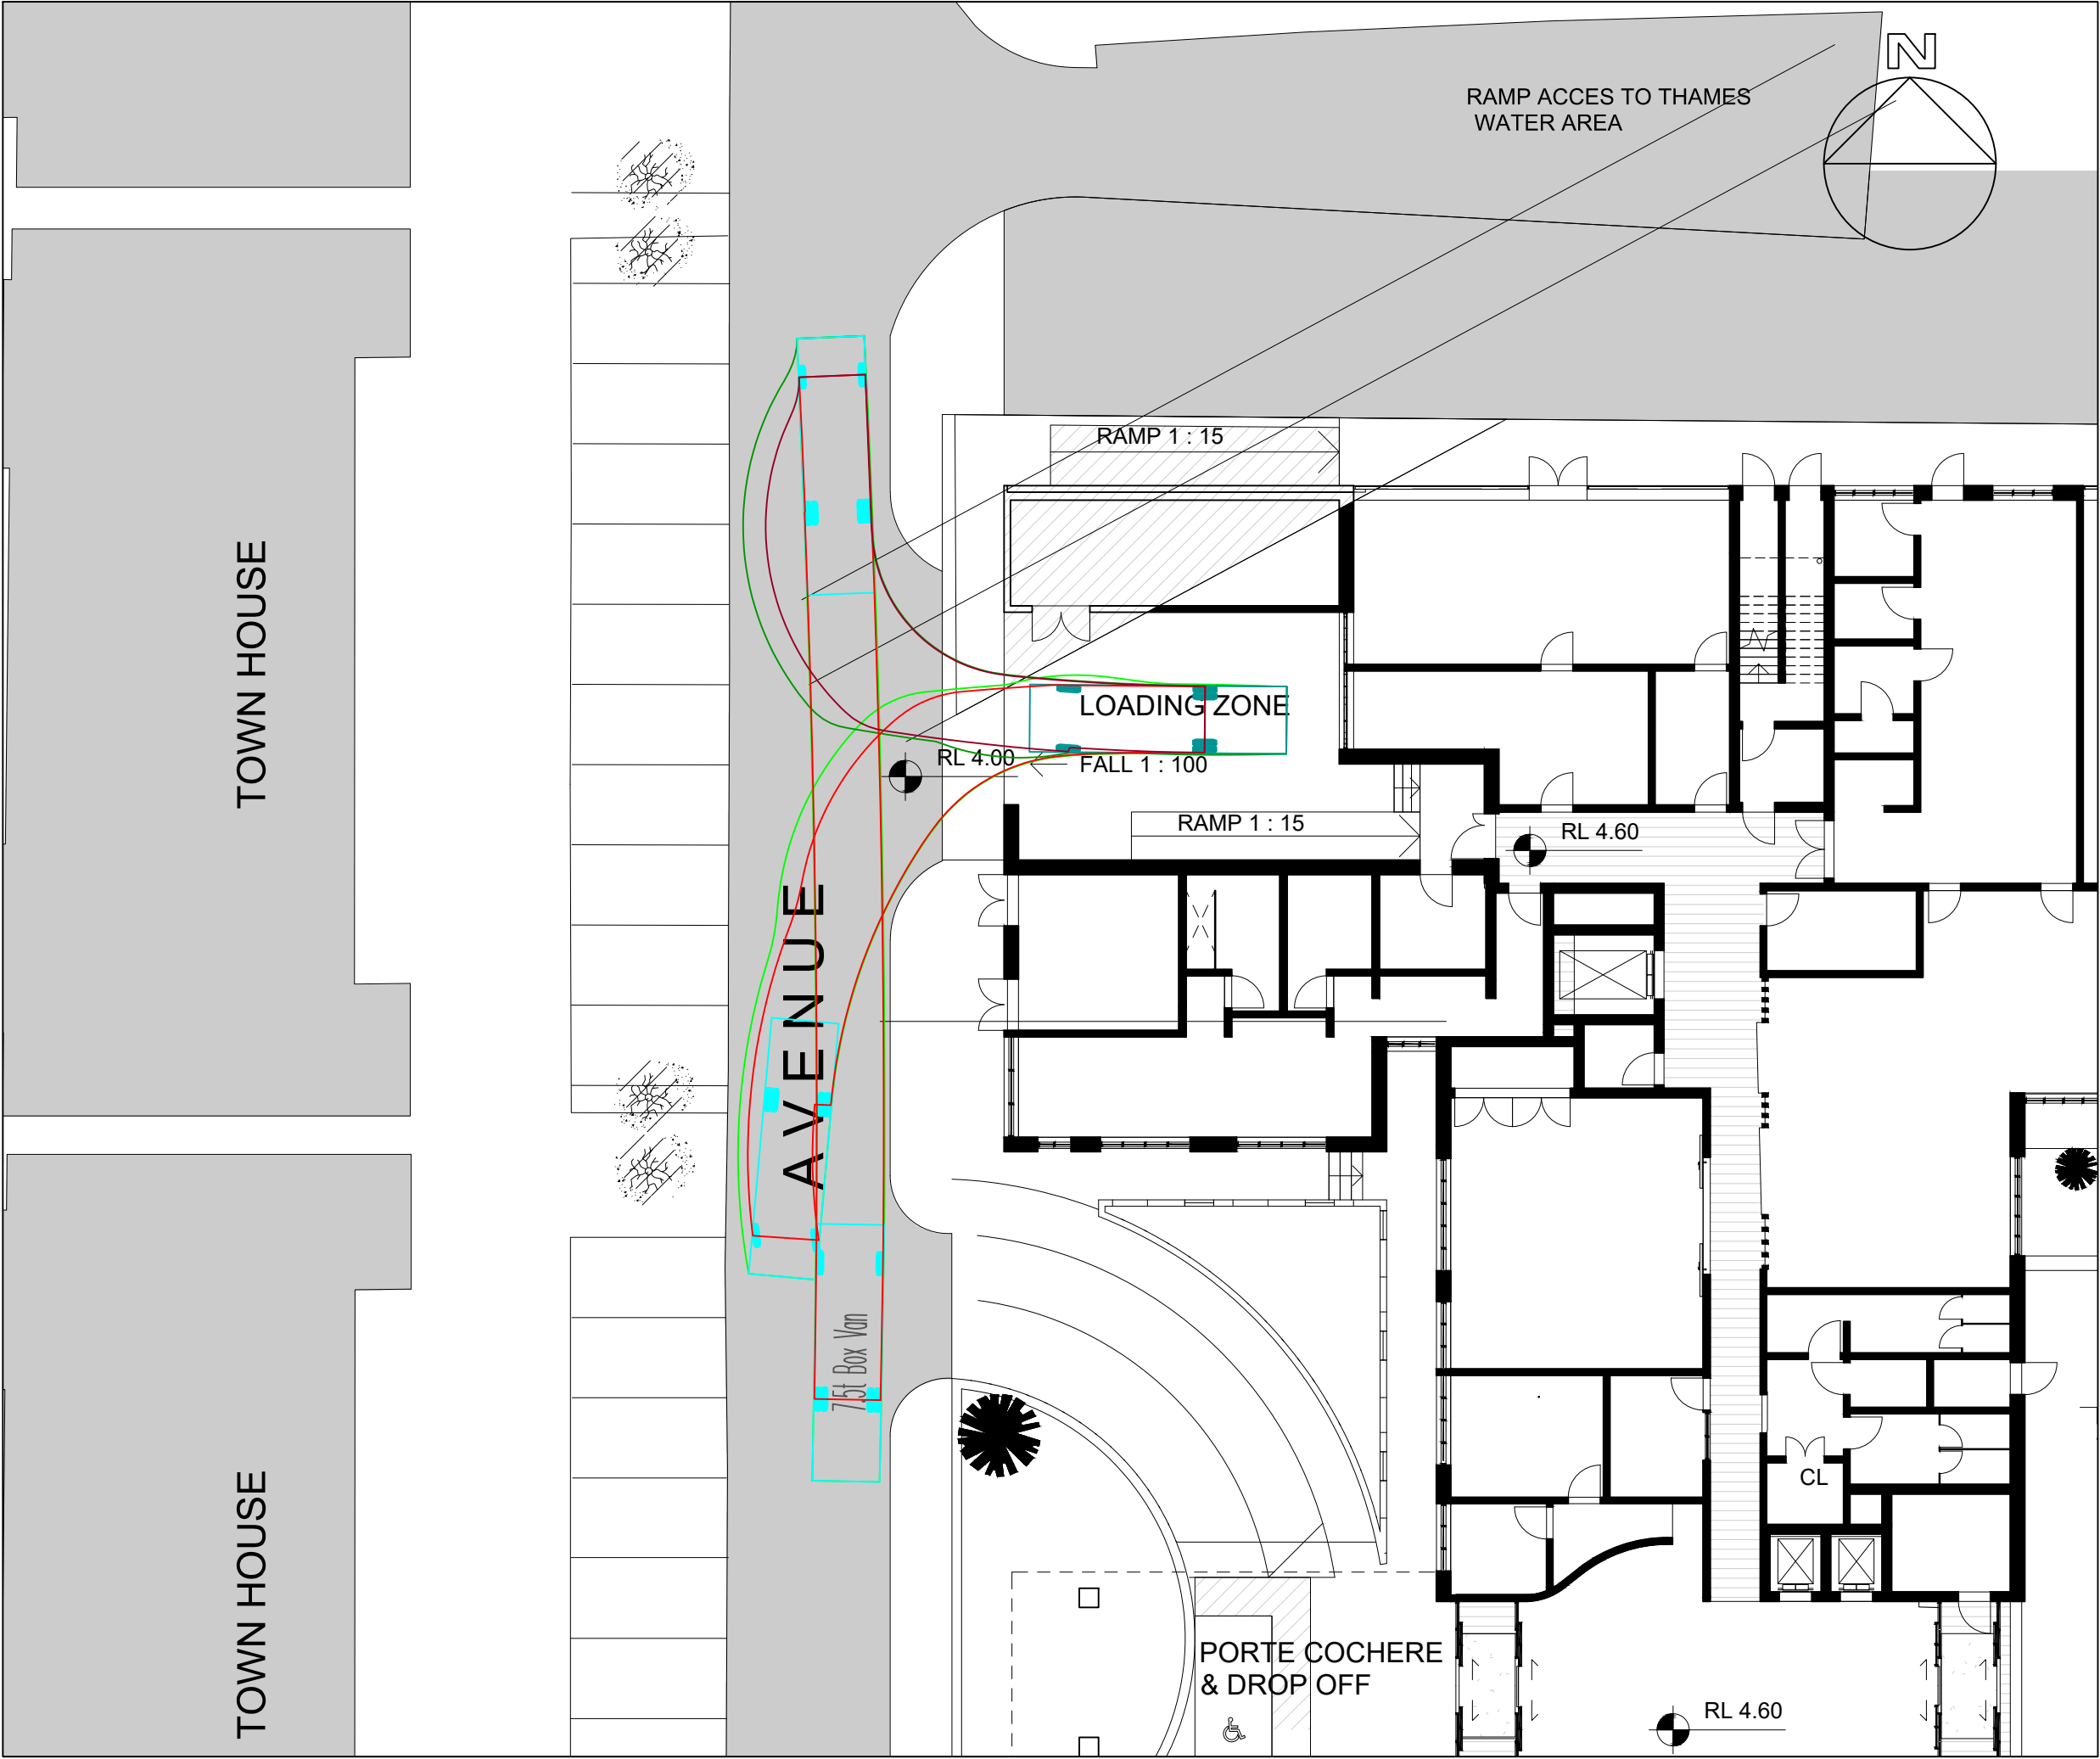


CONSULTANT

Tyréns
White Collar Factory
1 Old Street Yard
London EC1Y 8AF
www.tyrens-uk.com

PROJECT

Kew Melliss Avenue

VEHICLE SPECIFICATION

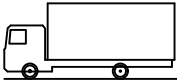

7.5t Box Van
Overall Length 8.010m
Overall Width 2.100m
Overall Body Height 3.556m
Min Body Ground Clearance 0.351m
Track Width 2.064m
Lock-to-lock time 4.00s
Curb to Curb Turning Radius 7.400m

NOTES

1. All dimensions are in metres unless stated otherwise
2. Do not scale from this drawing.
3. Based on Marchese Partners drawing PA2.02 received on 06/09/18

DRAWING TITLE


SWEPT PATH - LOADING AREA

DRAWING SCALE

1:200 @ A3

DRAWING NO.

0203_TR_SK_01_B

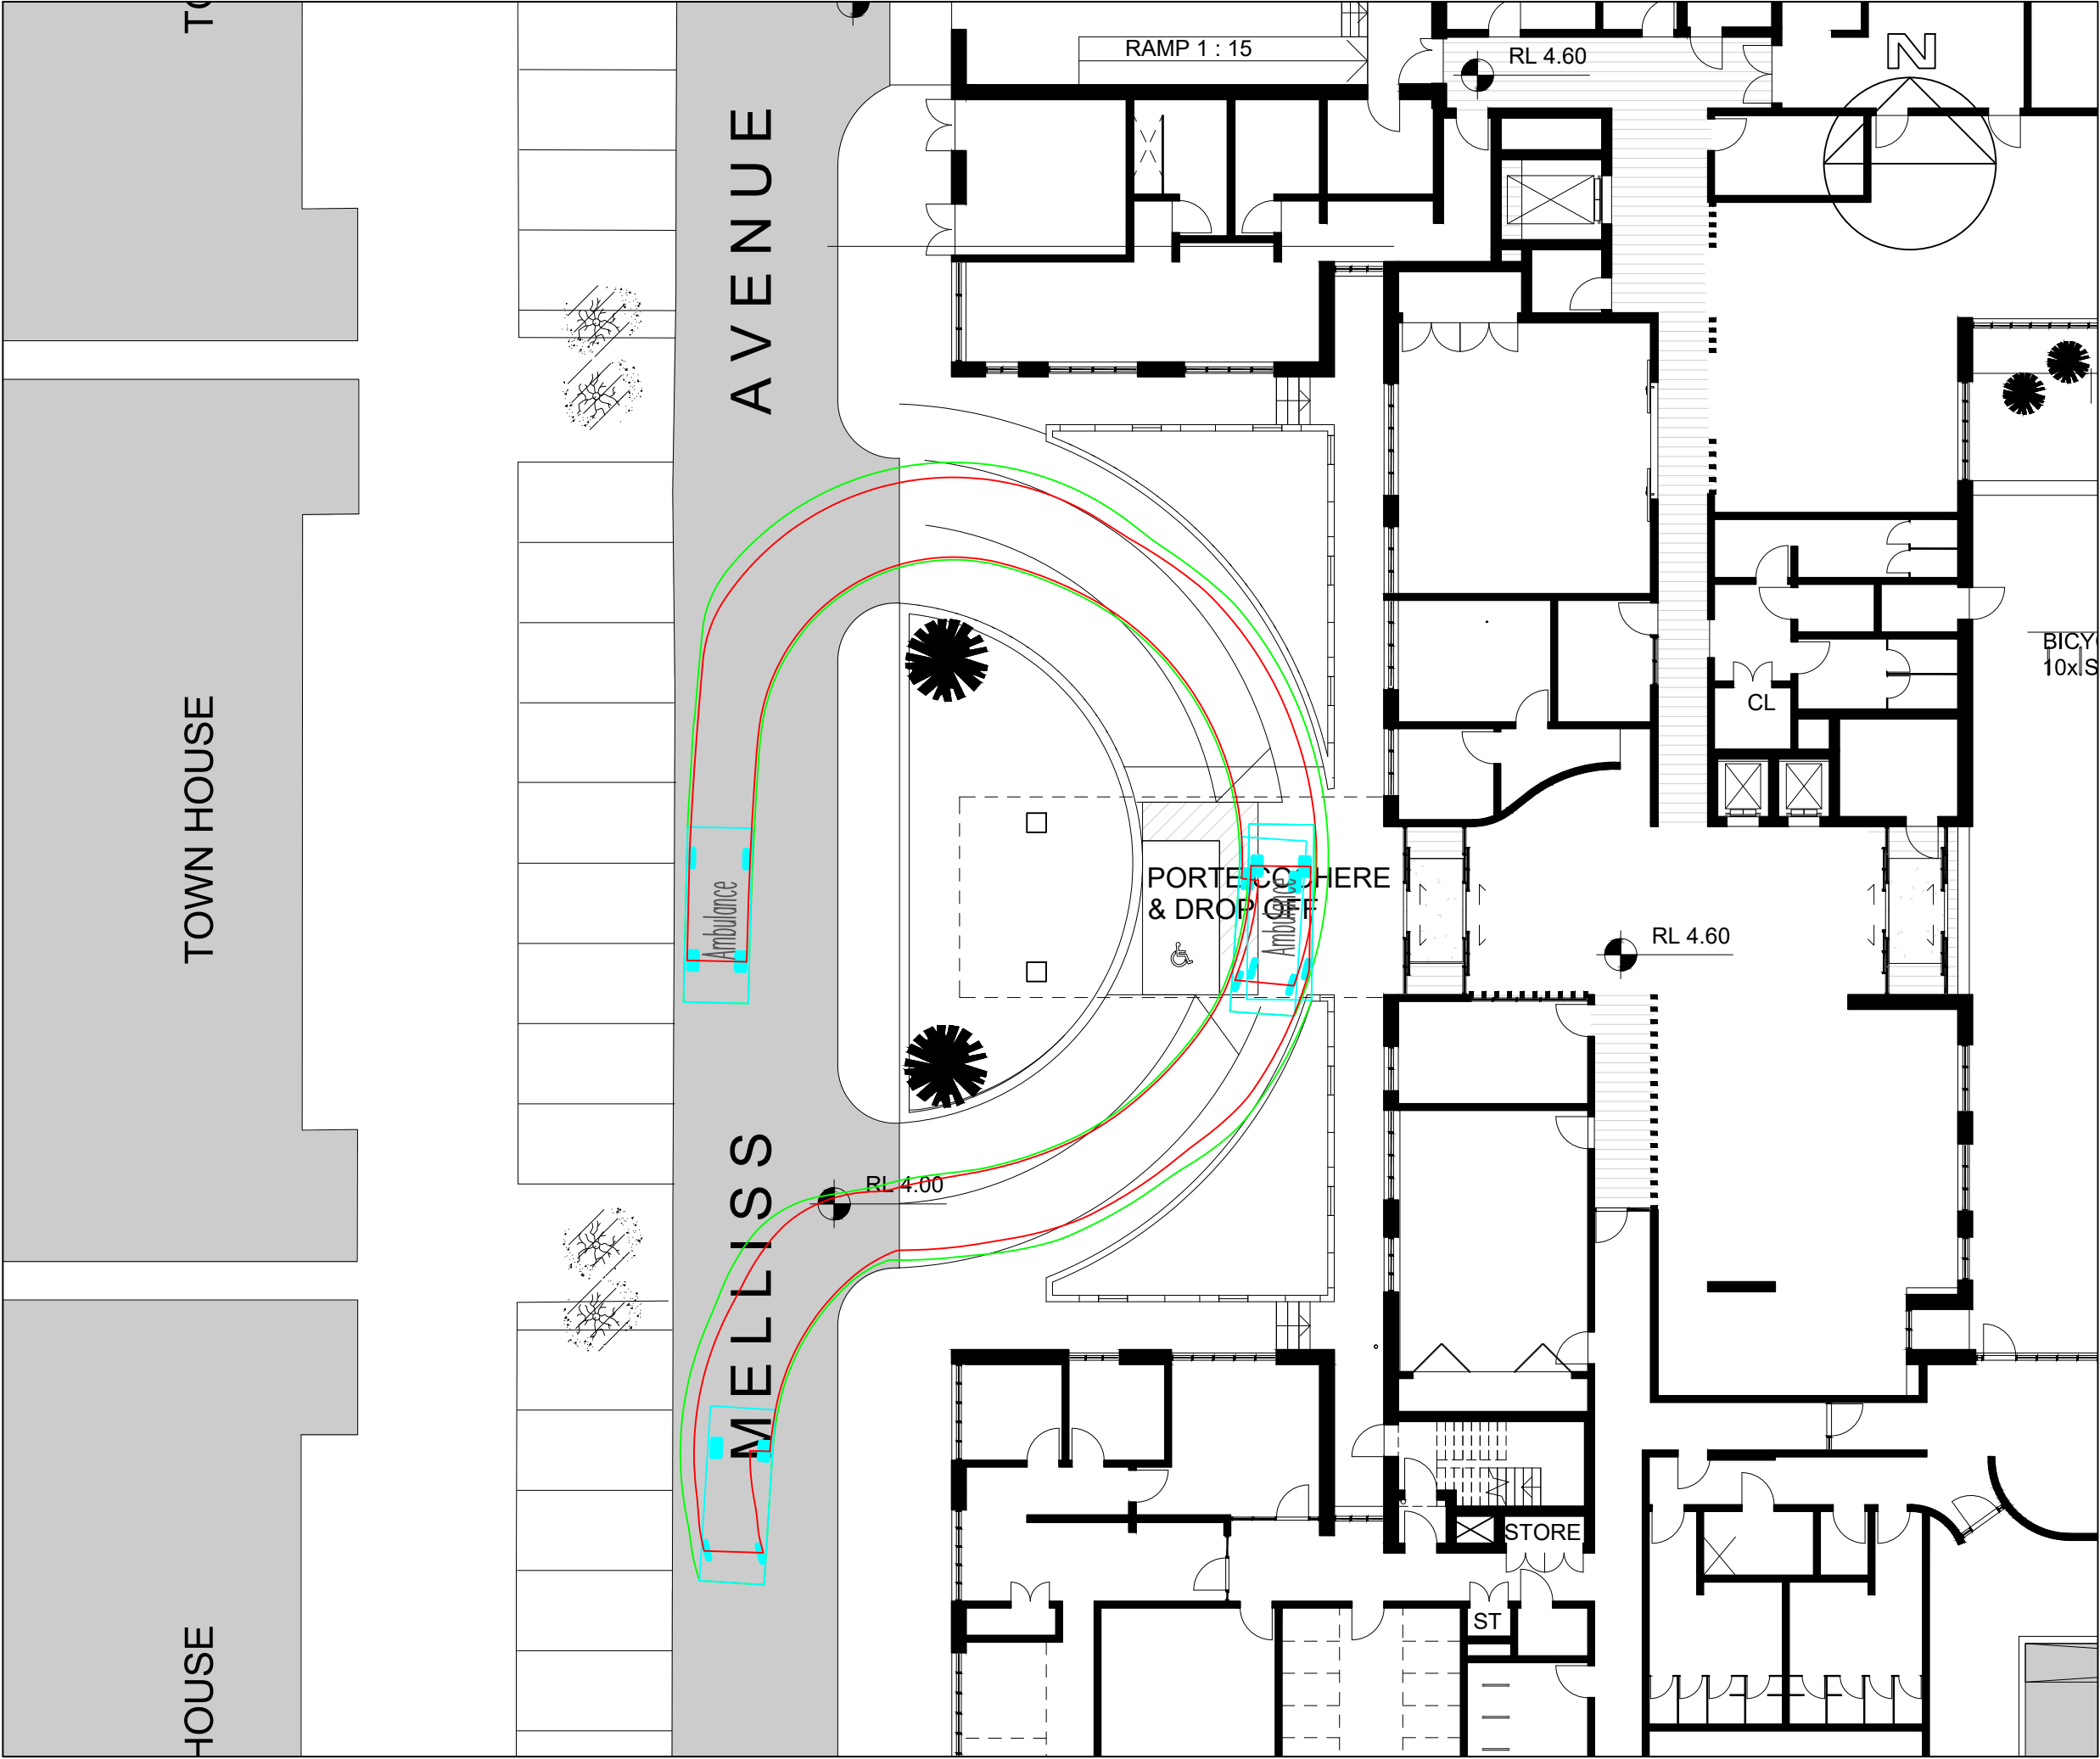


CONSULTANT

Tyréns
White Collar Factory
1 Old Street Yard
London EC1Y 8AF
www.tyrens-uk.com

PROJECT

Kew Melliss Avenue

VEHICLE SPECIFICATION

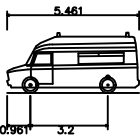

Ambulance	5.461m
Overall Length	2.020m
Overall Width	2.498m
Overall Body Height	0.225m
Min Body Ground Clearance	1.860m
Track Width	4.00s
Lock-to-lock time	6.500m
Curb to Curb Turning Radius	

NOTES

1. All dimensions are in metres unless stated otherwise
2. Do not scale from this drawing.
3. Based on Marchese Partners drawing PA2.02 received on 06/09/18

DRAWING TITLE


SWEPT PATH - FRONT ENTRANCE

DRAWING SCALE

1:200 @ A3

DRAWING NO.

0203_TR_SK_02_B

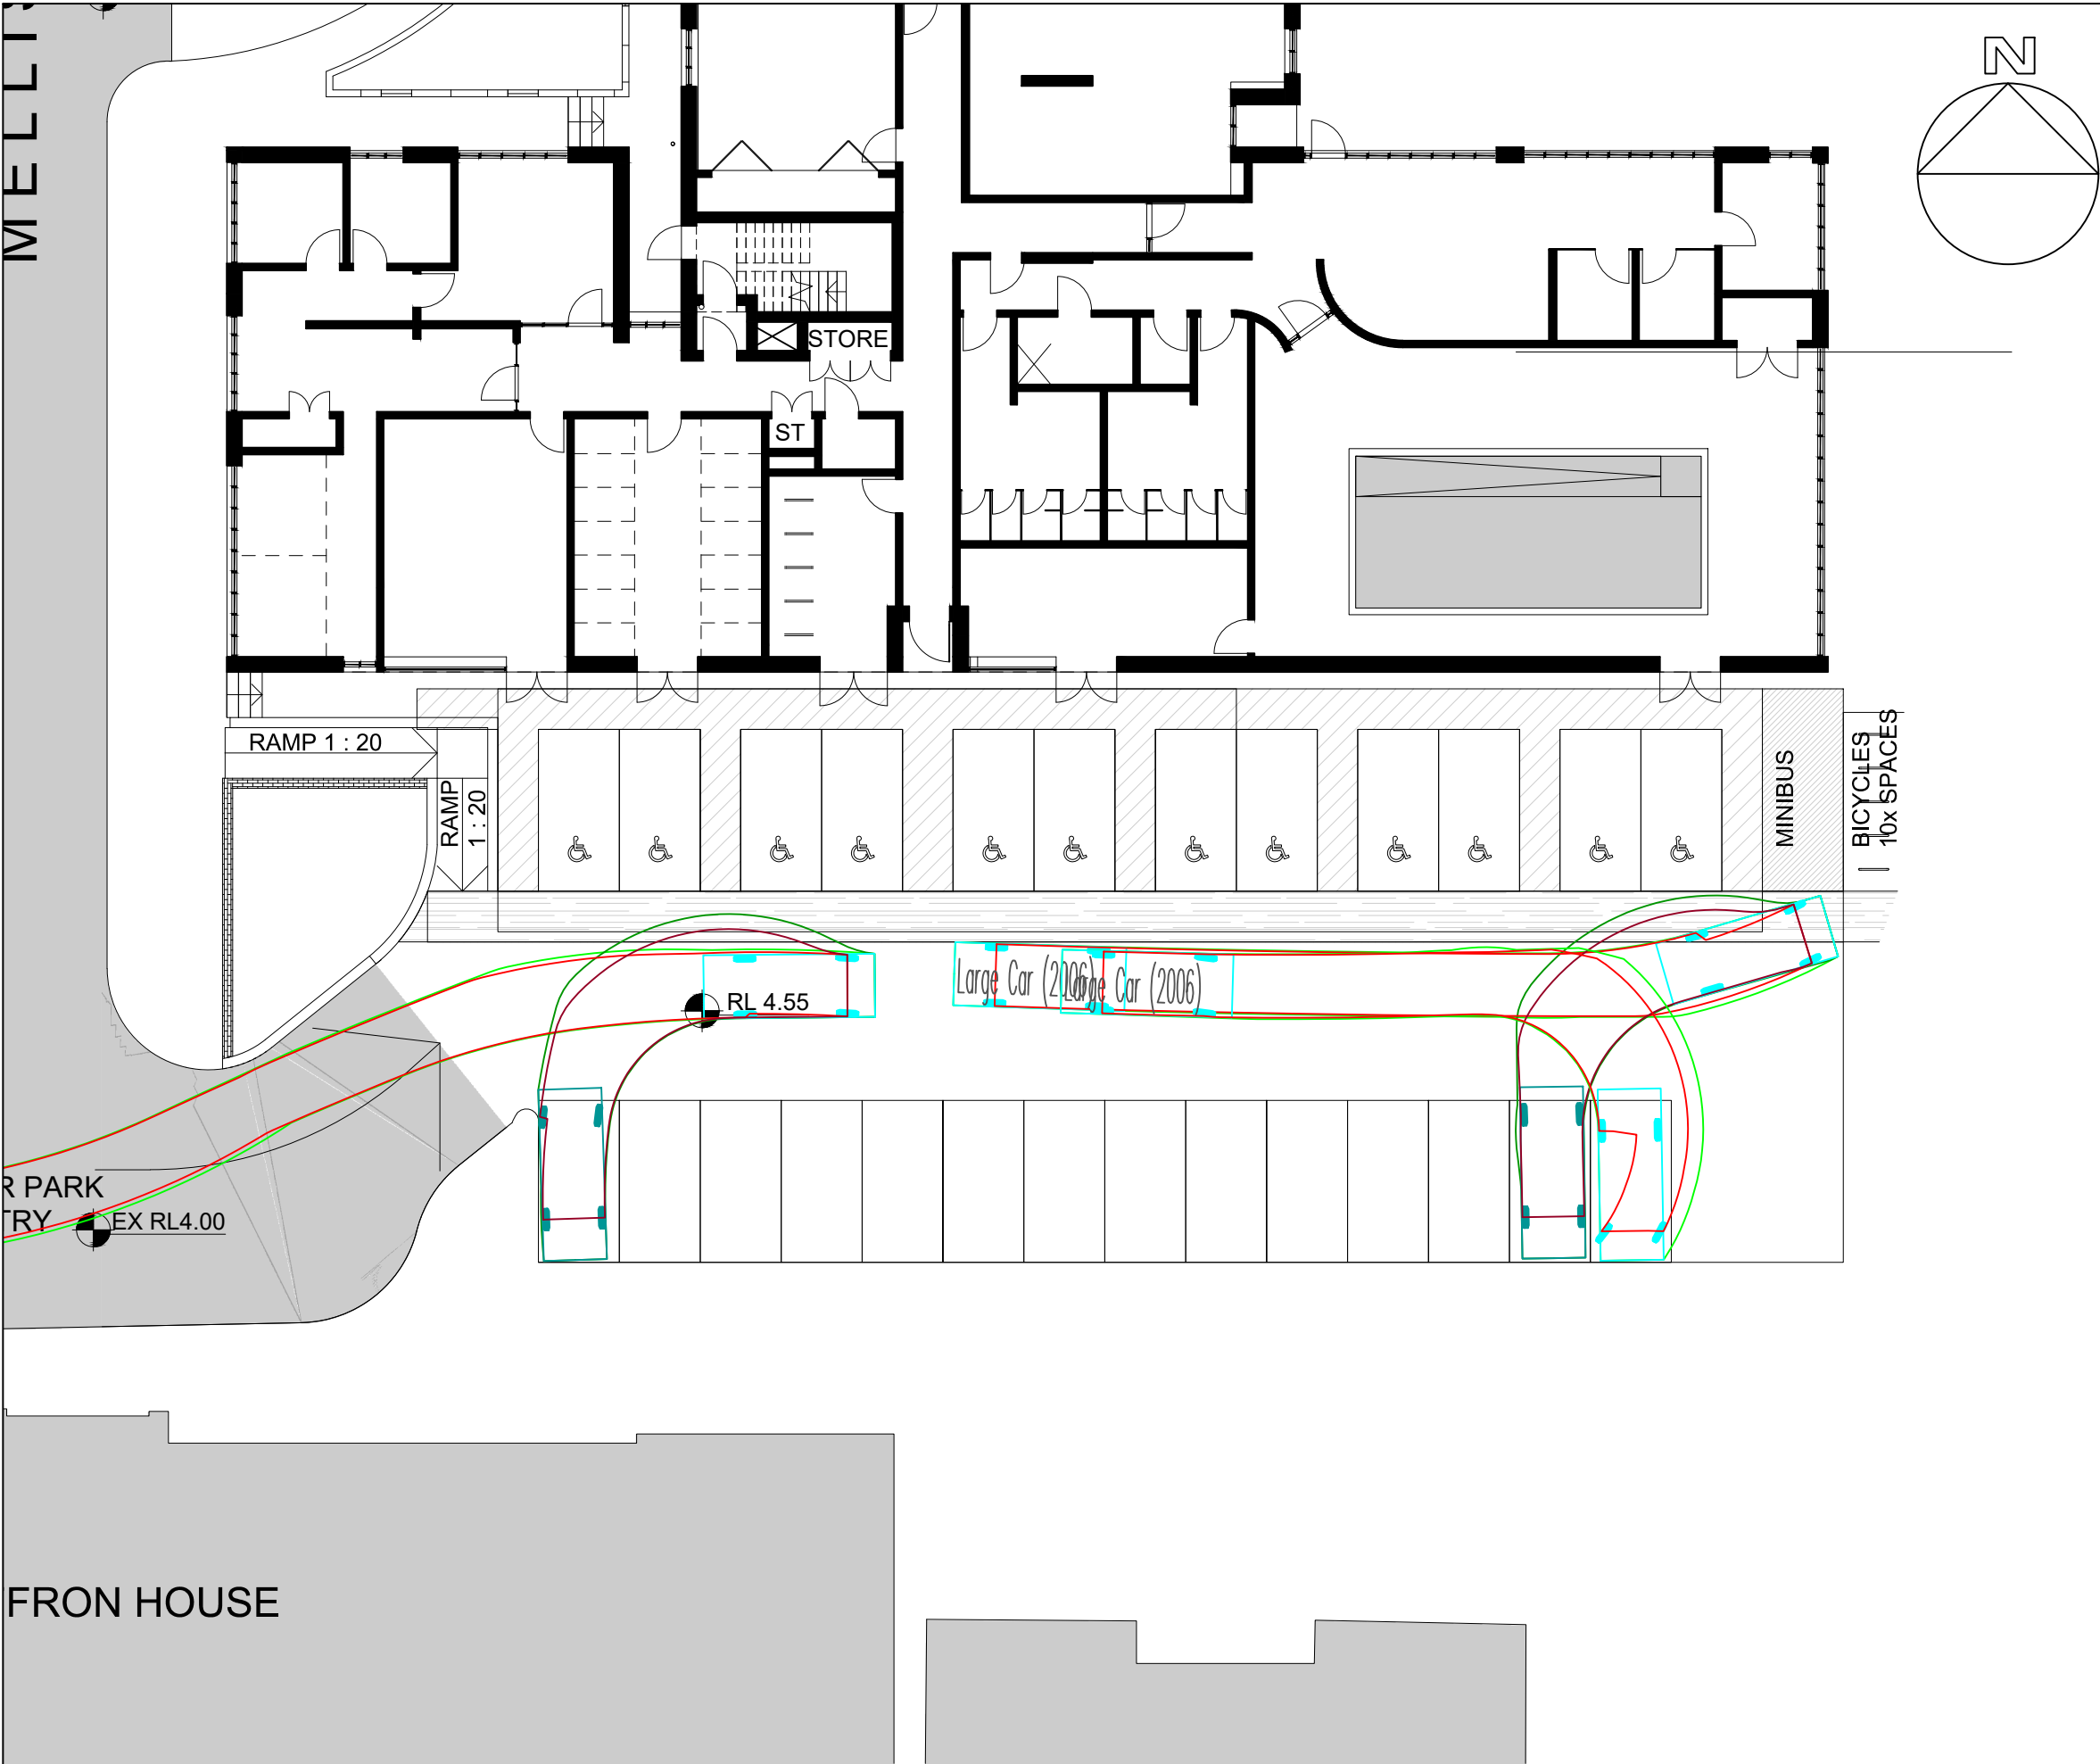


CONSULTANT

Tyréns
White Collar Factory
1 Old Street Yard
London EC1Y 8AF
www.tyrens-uk.com

PROJECT

Kew Melliss Avenue

VEHICLE SPECIFICATION

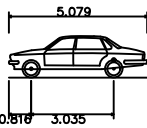

Large Car (2006)
Overall Length 5.079m
Overall Width 1.872m
Overall Body Height 1.525m
Min Body Ground Clearance 0.310m
Max Track Width 1.831m
Lock to Lock Time 4.00s
Kerb to Kerb Turning Radius 5.900m

NOTES

1. All dimensions are in metres unless stated otherwise
2. Do not scale from this drawing.
3. Based on Marchese Partners drawing PA2.02 received on 06/09/18

DRAWING TITLE


SWEPT PATH - CAR PARK 1

DRAWING SCALE

1:200 @ A3

DRAWING NO.

0203_TR_SK_03_B

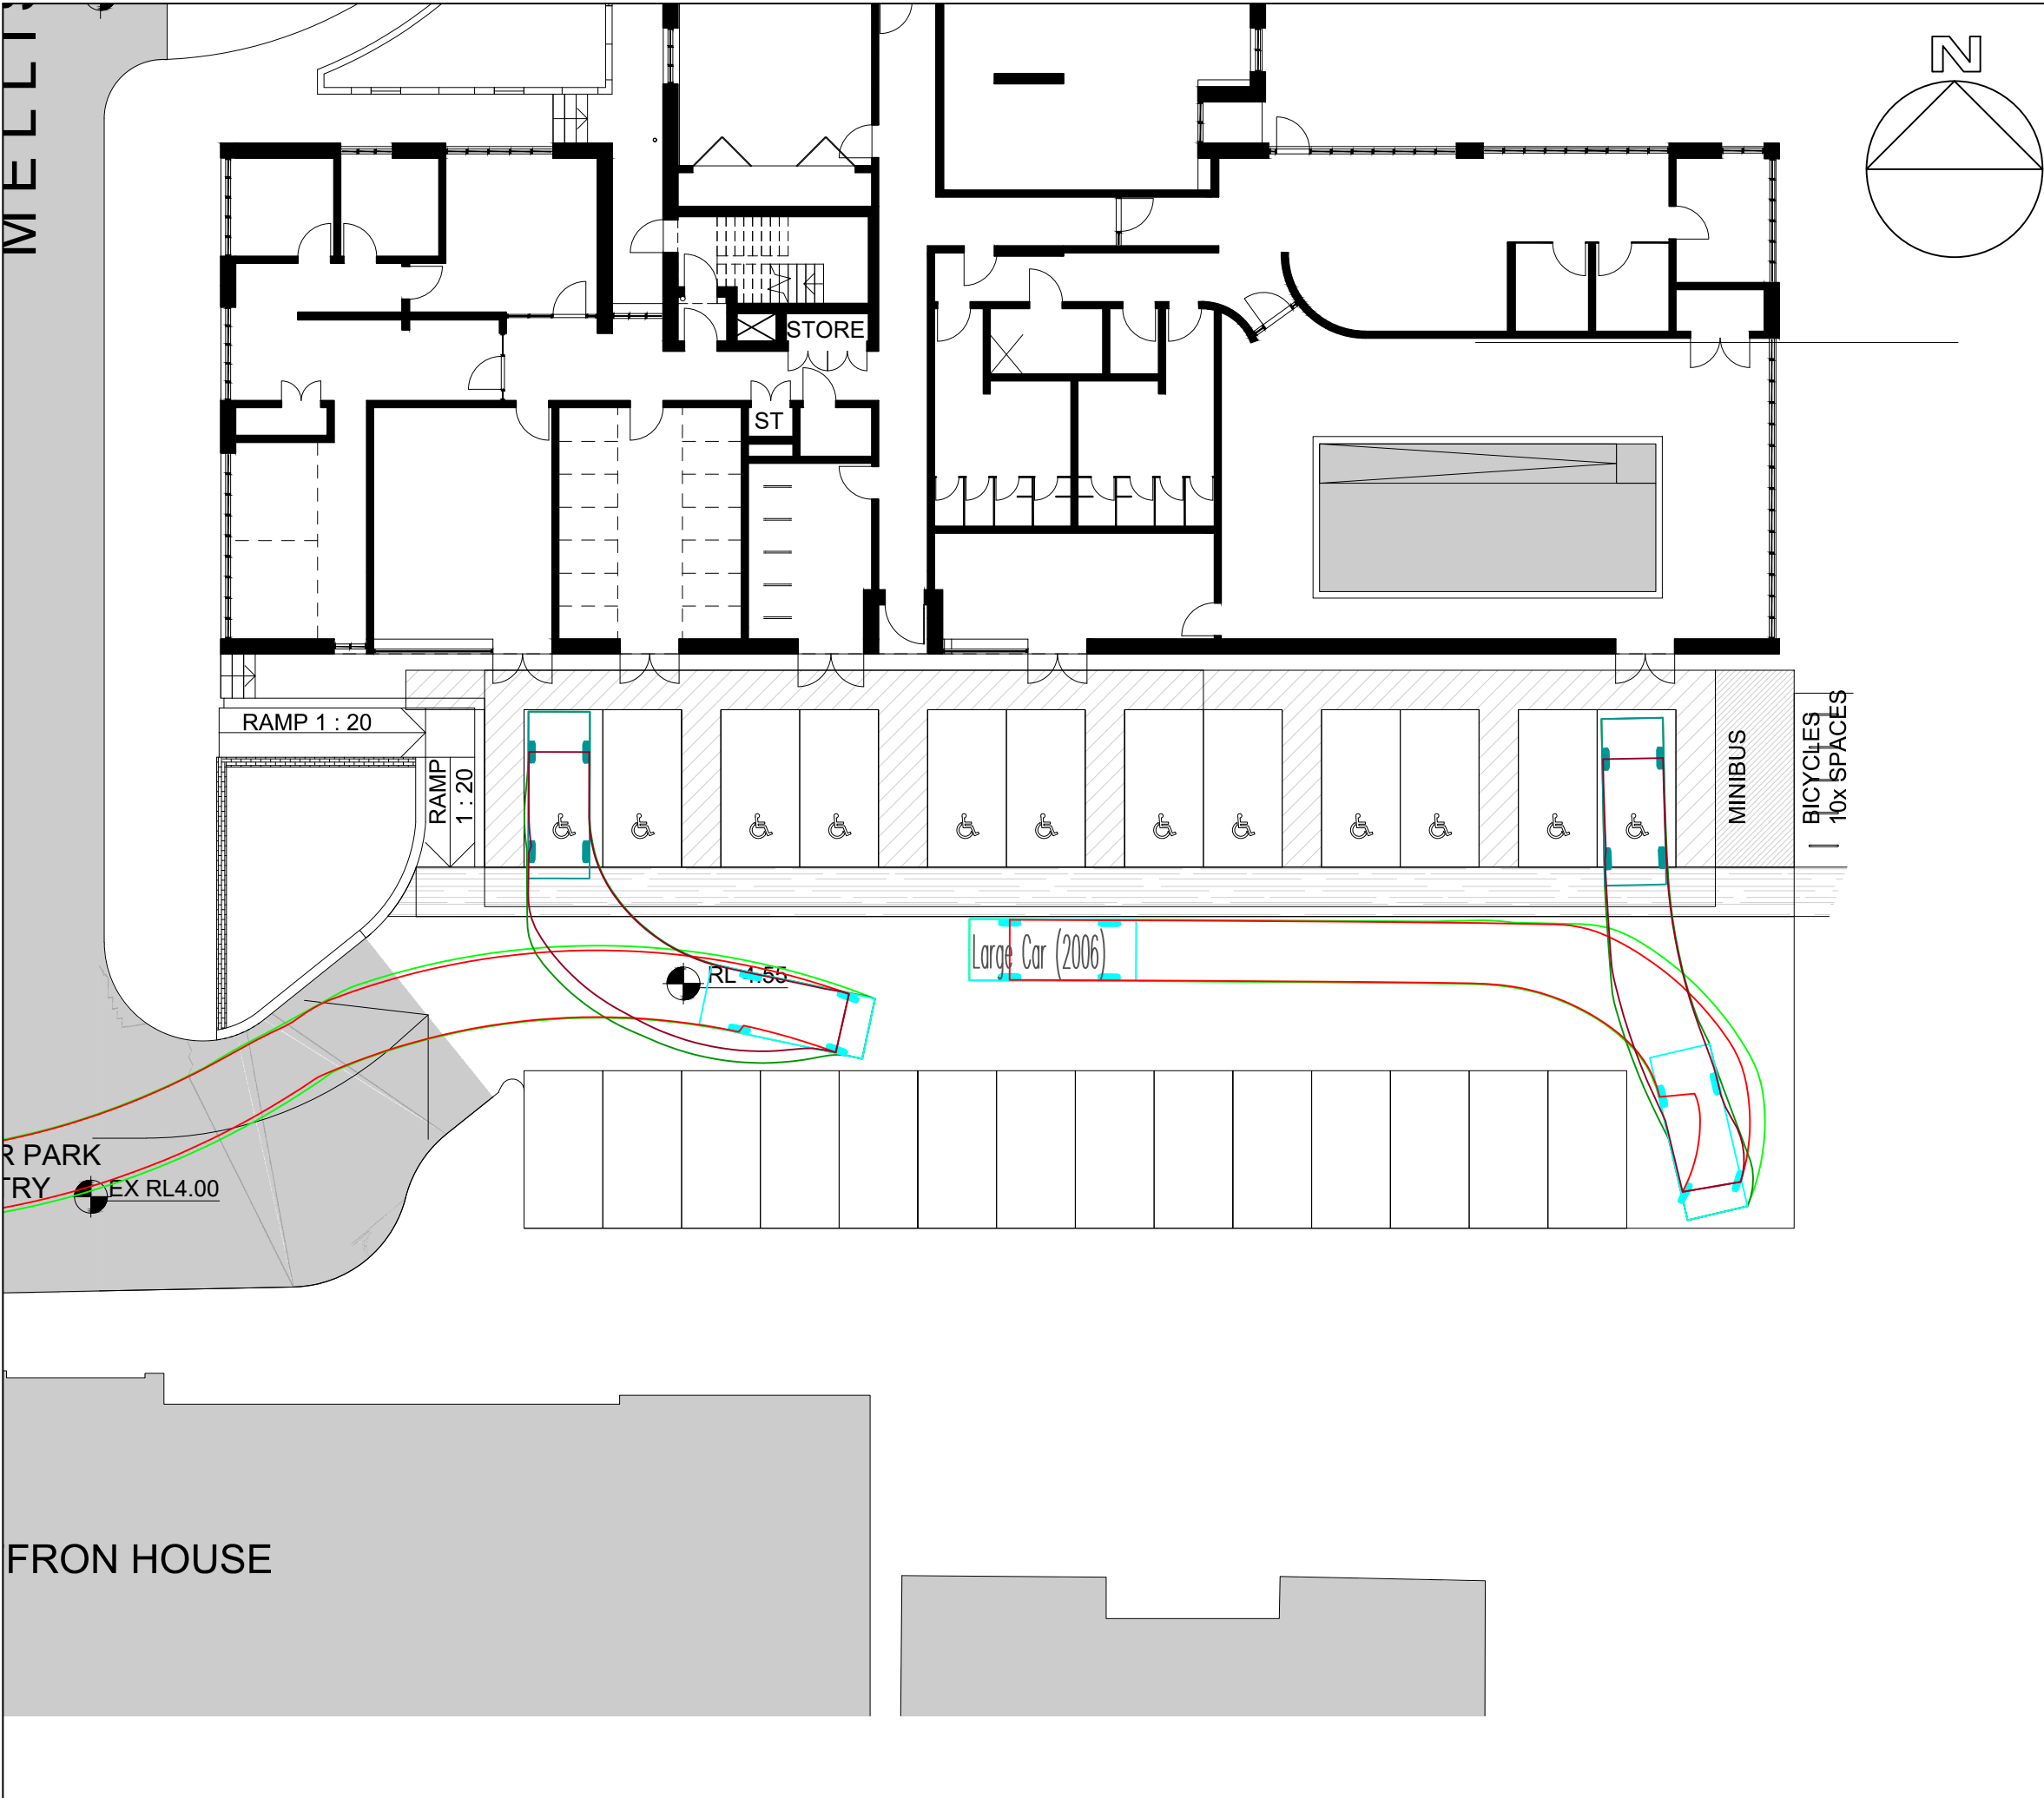


CONSULTANT

Tyréns
White Collar Factory
1 Old Street Yard
London EC1Y 8AF
www.tyrens-uk.com

PROJECT

Kew Melliss Avenue

VEHICLE SPECIFICATION

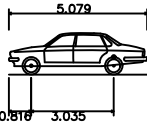

Large Car (2006)	
Overall Length	5.079m
Overall Width	1.872m
Overall Body Height	1.525m
Min Body Ground Clearance	0.310m
Max Track Width	1.831m
Lock to Lock Time	4.00s
Kerb to Kerb Turning Radius	5.900m

NOTES

1. All dimensions are in metres unless stated otherwise
2. Do not scale from this drawing.
3. Based on Marchese Partners drawing PA2.02 received on 06/09/18

DRAWING TITLE


SWEPT PATH - CAR PARK 2

DRAWING SCALE

1:200 @ A3

DRAWING NO.

0203_TR_SK_04_B

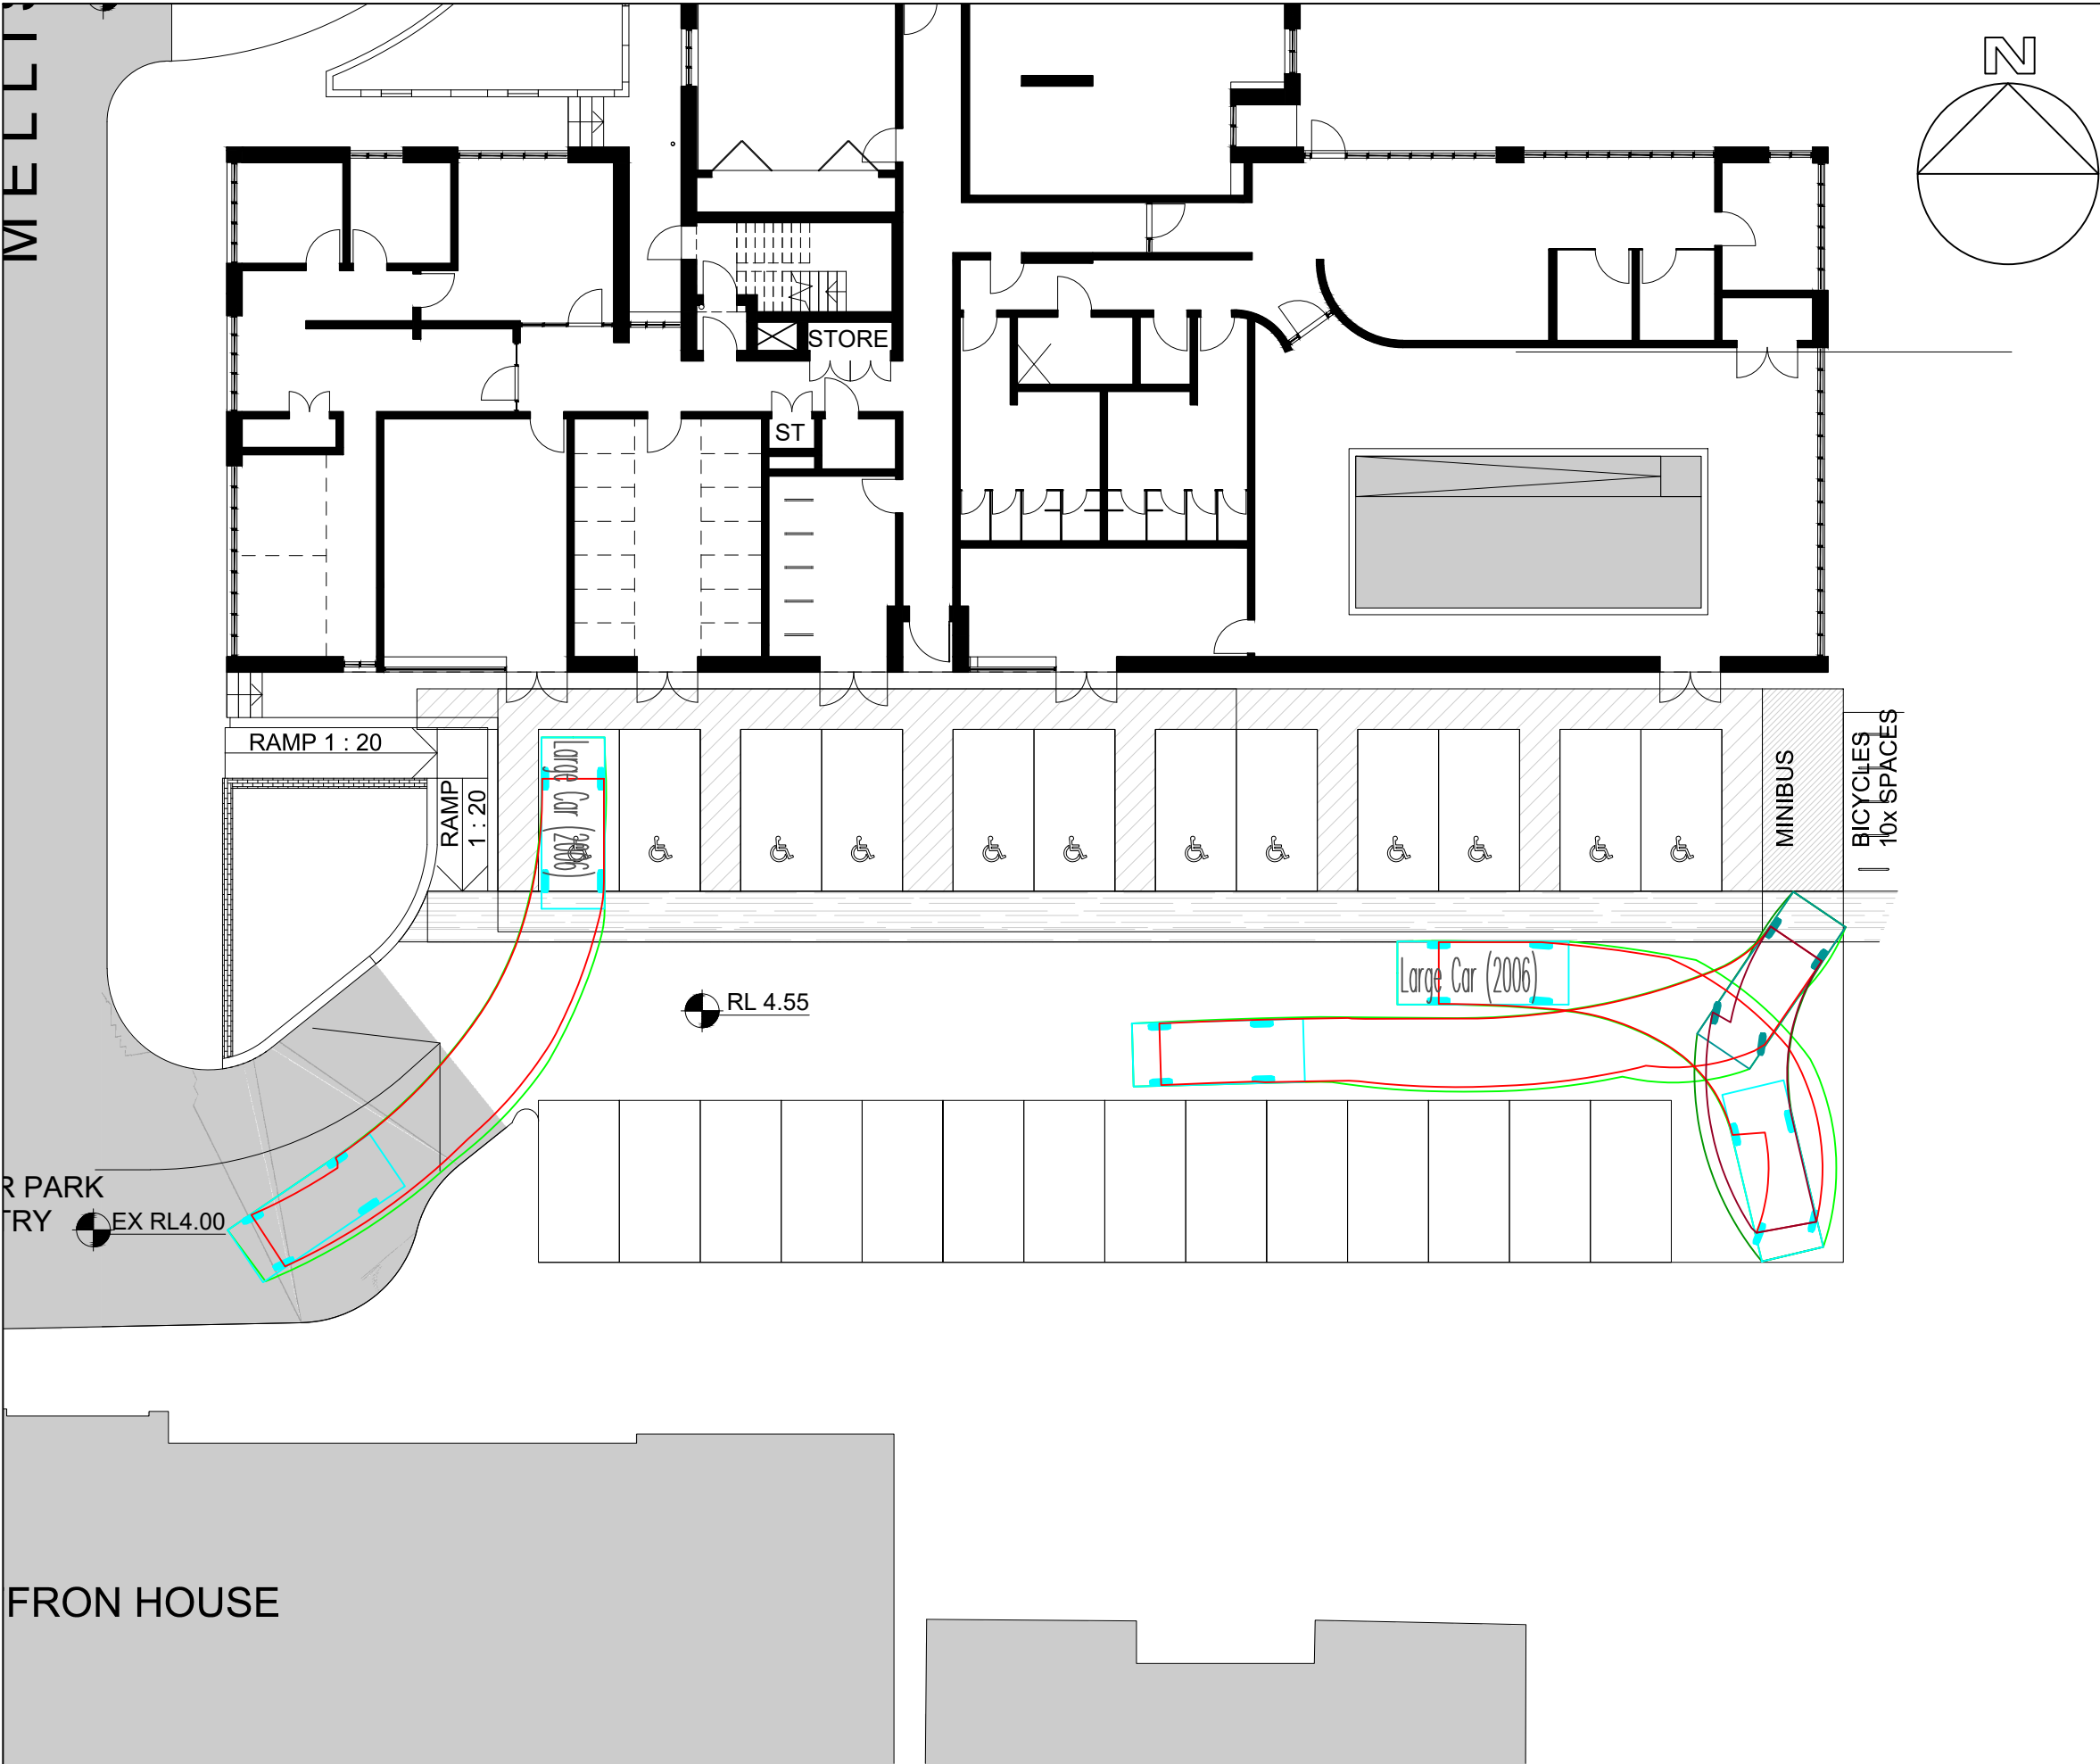


CONSULTANT

Tyréns
White Collar Factory
1 Old Street Yard
London EC1Y 8AF
www.tyrens-uk.com

PROJECT

Kew Melliss Avenue

VEHICLE SPECIFICATION

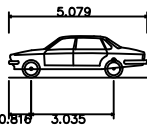

Large Car (2006)
Overall Length 5.079m
Overall Width 1.872m
Overall Body Height 1.525m
Min Body Ground Clearance 0.310m
Max Track Width 1.831m
Lock to Lock Time 4.00s
Kerb to Kerb Turning Radius 5.900m

NOTES

1. All dimensions are in metres unless stated otherwise
2. Do not scale from this drawing.
3. Based on Marchese Partners drawing PA2.02 received on 06/09/18

DRAWING TITLE


SWEPT PATH - CAR PARK 3

DRAWING SCALE

1:200 @ A3

DRAWING NO.

0203_TR_SK_05_B

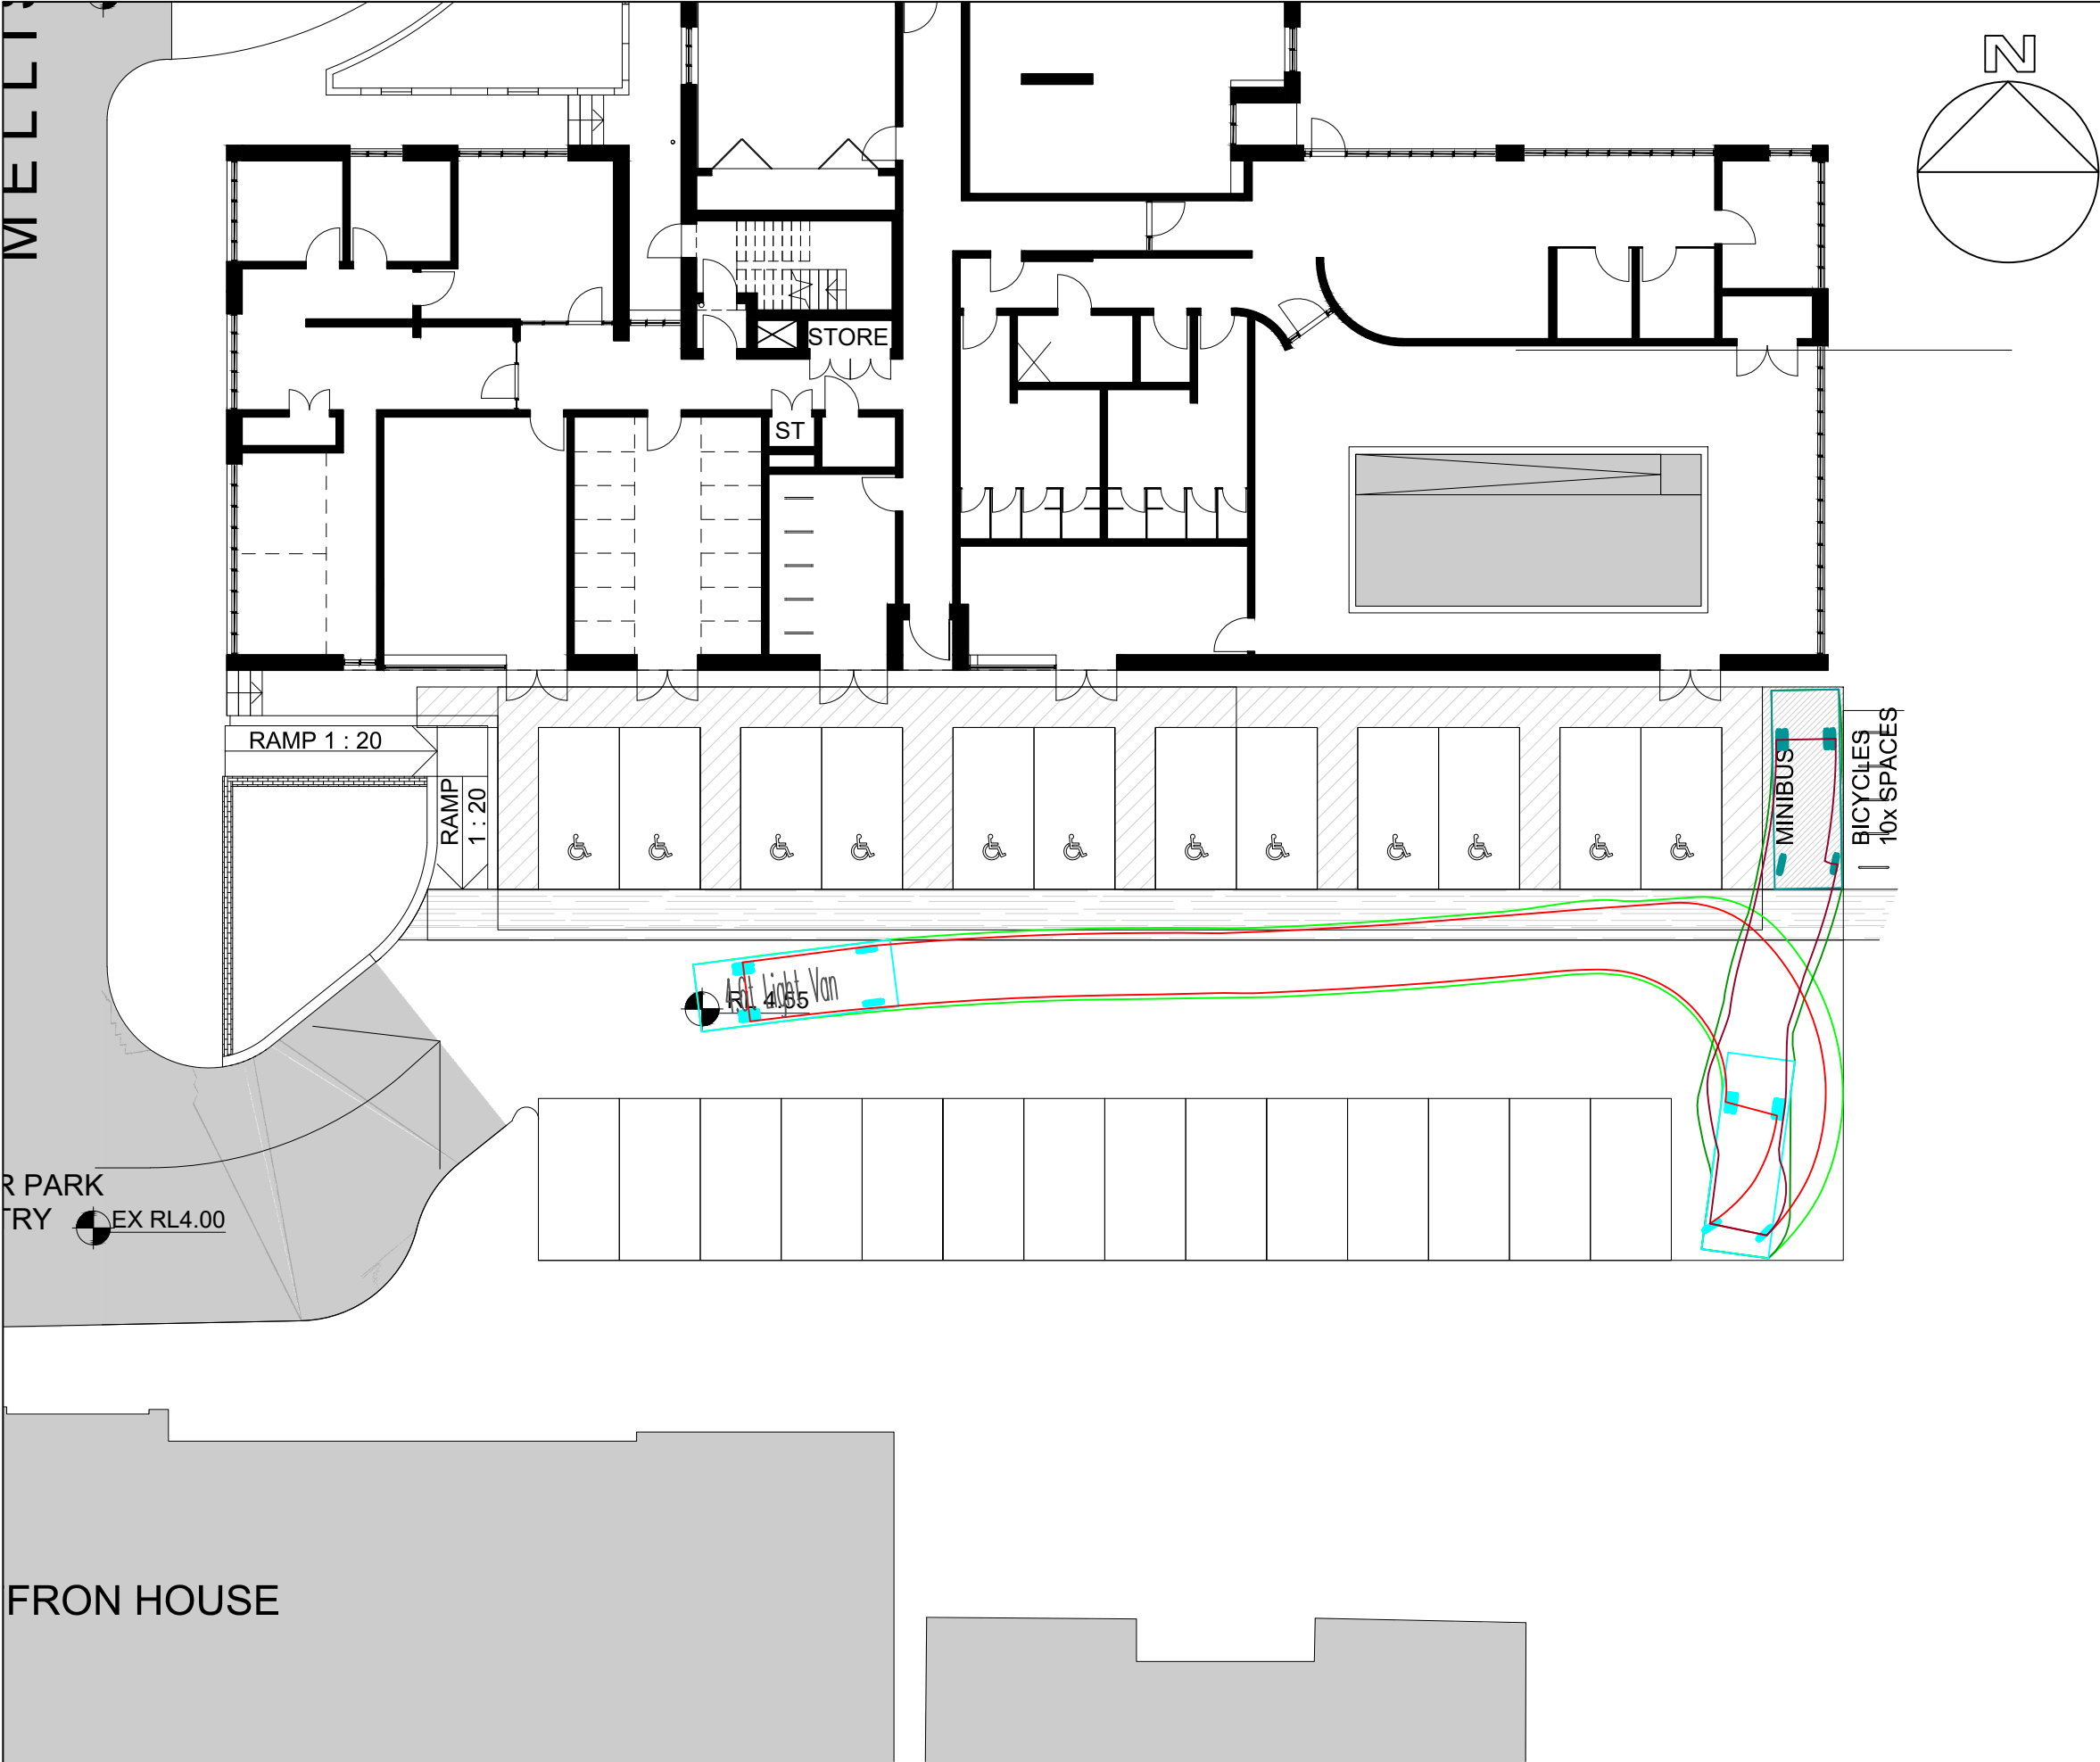


CONSULTANT

Tyréns
White Collar Factory
1 Old Street Yard
London EC1Y 8AF
www.tyrens-uk.com

PROJECT

Kew Melliss Avenue

VEHICLE SPECIFICATION

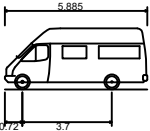

4.6t Light Van	5.885m
Overall Length	2.000m
Overall Width	2.526m
Overall Body Height	0.299m
Min Body Ground Clearance	1.765m
Track Width	4.00s
Lock-to-lock time	6.000m
Curb to Curb Turning Radius	

NOTES

1. All dimensions are in metres unless stated otherwise
2. Do not scale from this drawing.
3. Based on Marchese Partners drawing PA2.02 received on 06/09/18

DRAWING TITLE

SWEPT PATH - CAR PARK 4

DRAWING SCALE

1:200 @ A3

DRAWING NO.

0203_TR_SK_06_B