


# NOTES

THIS DRAWING IS THE COPYRIGHT OF THE ARCHITECT

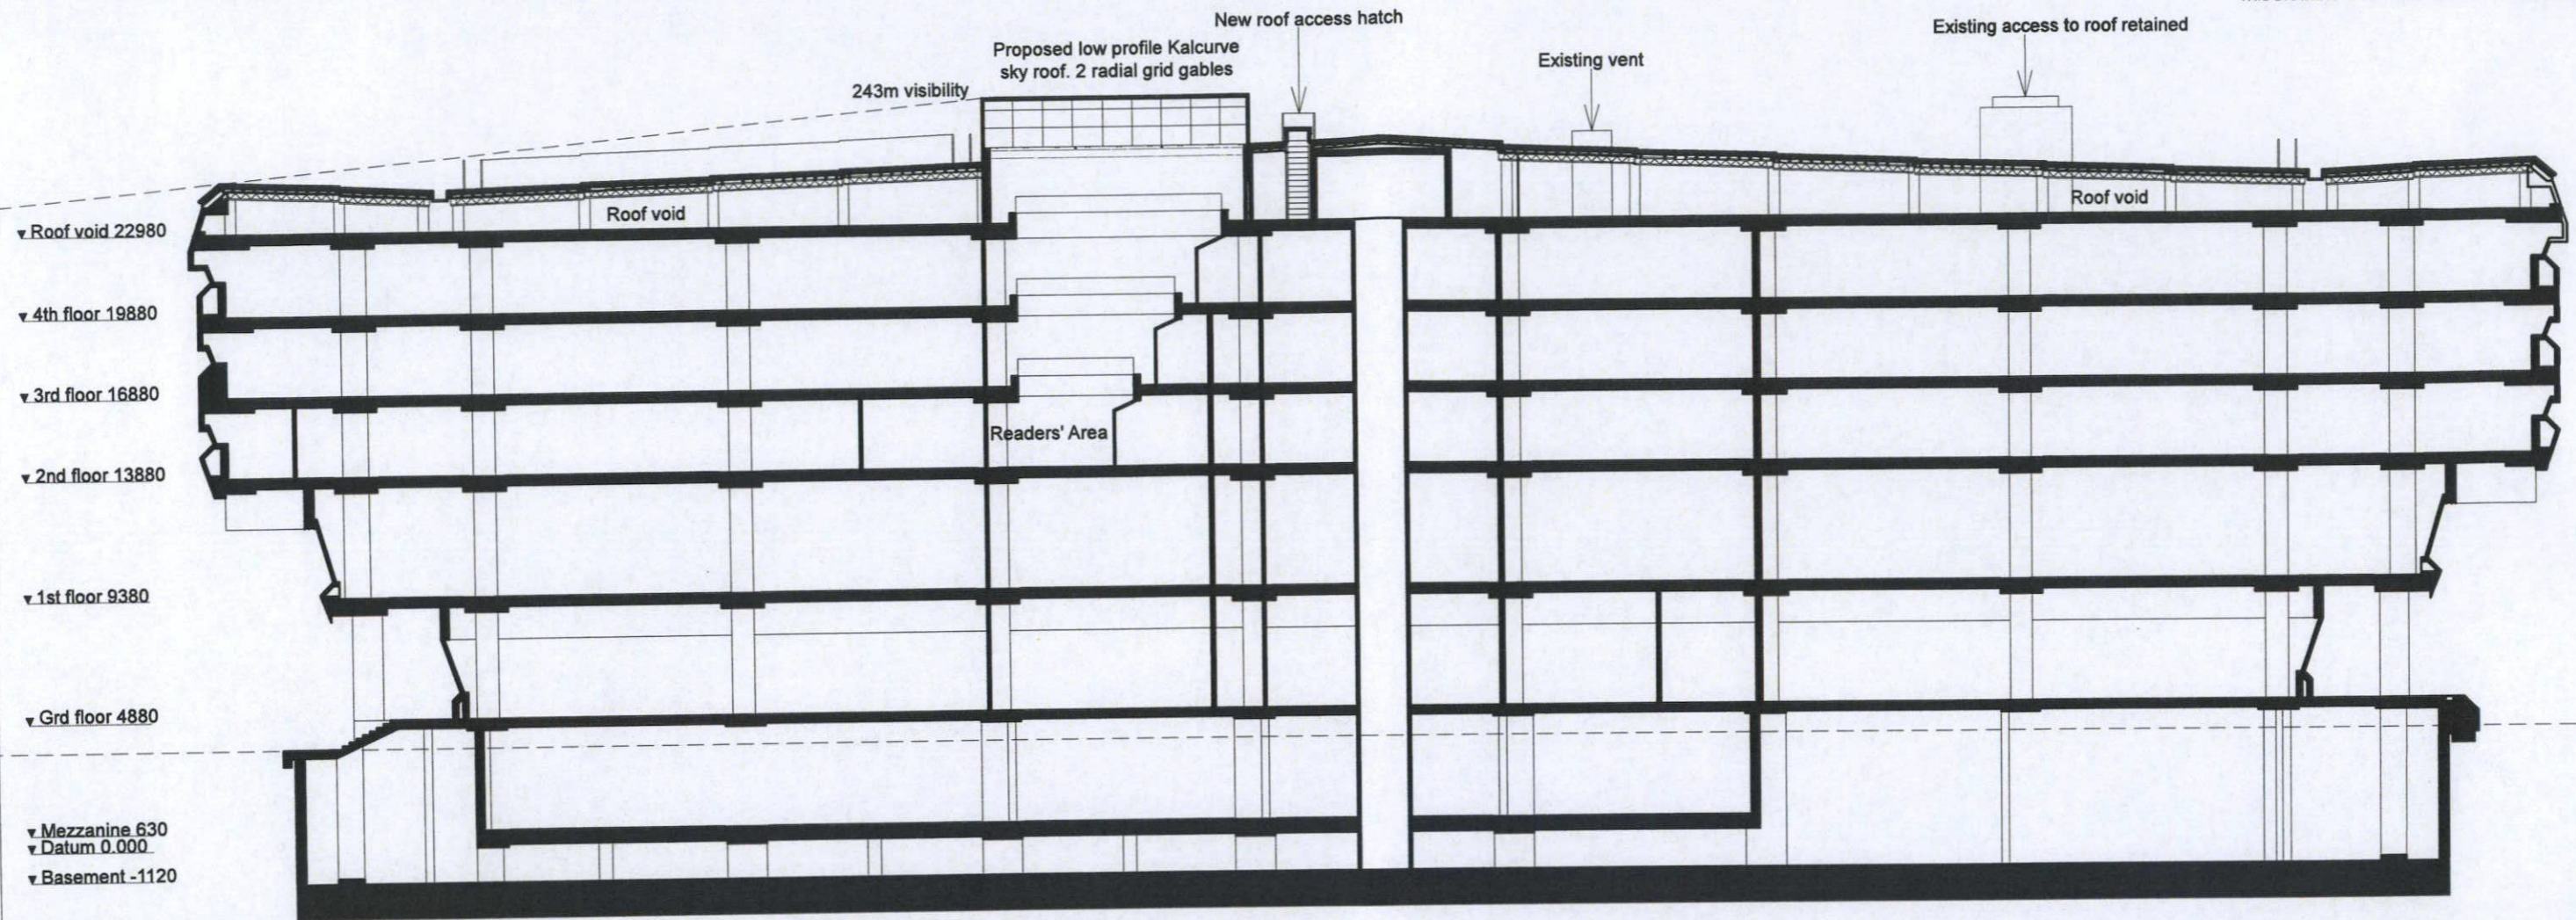

▼ Roof void 22980  
 ▼ 4th floor 19880  
 ▼ 3rd floor 16880  
 ▼ 2nd floor 13880  
 ▼ 1st floor 9380  
 ▼ Grd floor 4880  
 ▼ Mezzanine 630  
 ▼ Datum 0.000  
 ▼ Basement -1120

REV	DATE	DESCRIPTION



22a Hill Street Richmond Surrey TW9 1TW  
 Tel: 0208 940 3323 Fax: 0208 948 4256 mail@htparchitecture.co.uk

PROJECT  
 THE NATIONAL ARCHIVES  
 Q1 BUILDING  
 WORKS TO ROOF

DRAWING TITLE  
 PROPOSED SECTION A-A

SCALE	DATE	DRAWN BY
1:250 @A3	AUG 2018	CD
JOB No		DRAWING No
18029		PL PR04

