


NOTES

THIS DRAWING IS THE COPYRIGHT OF THE ARCHITECT

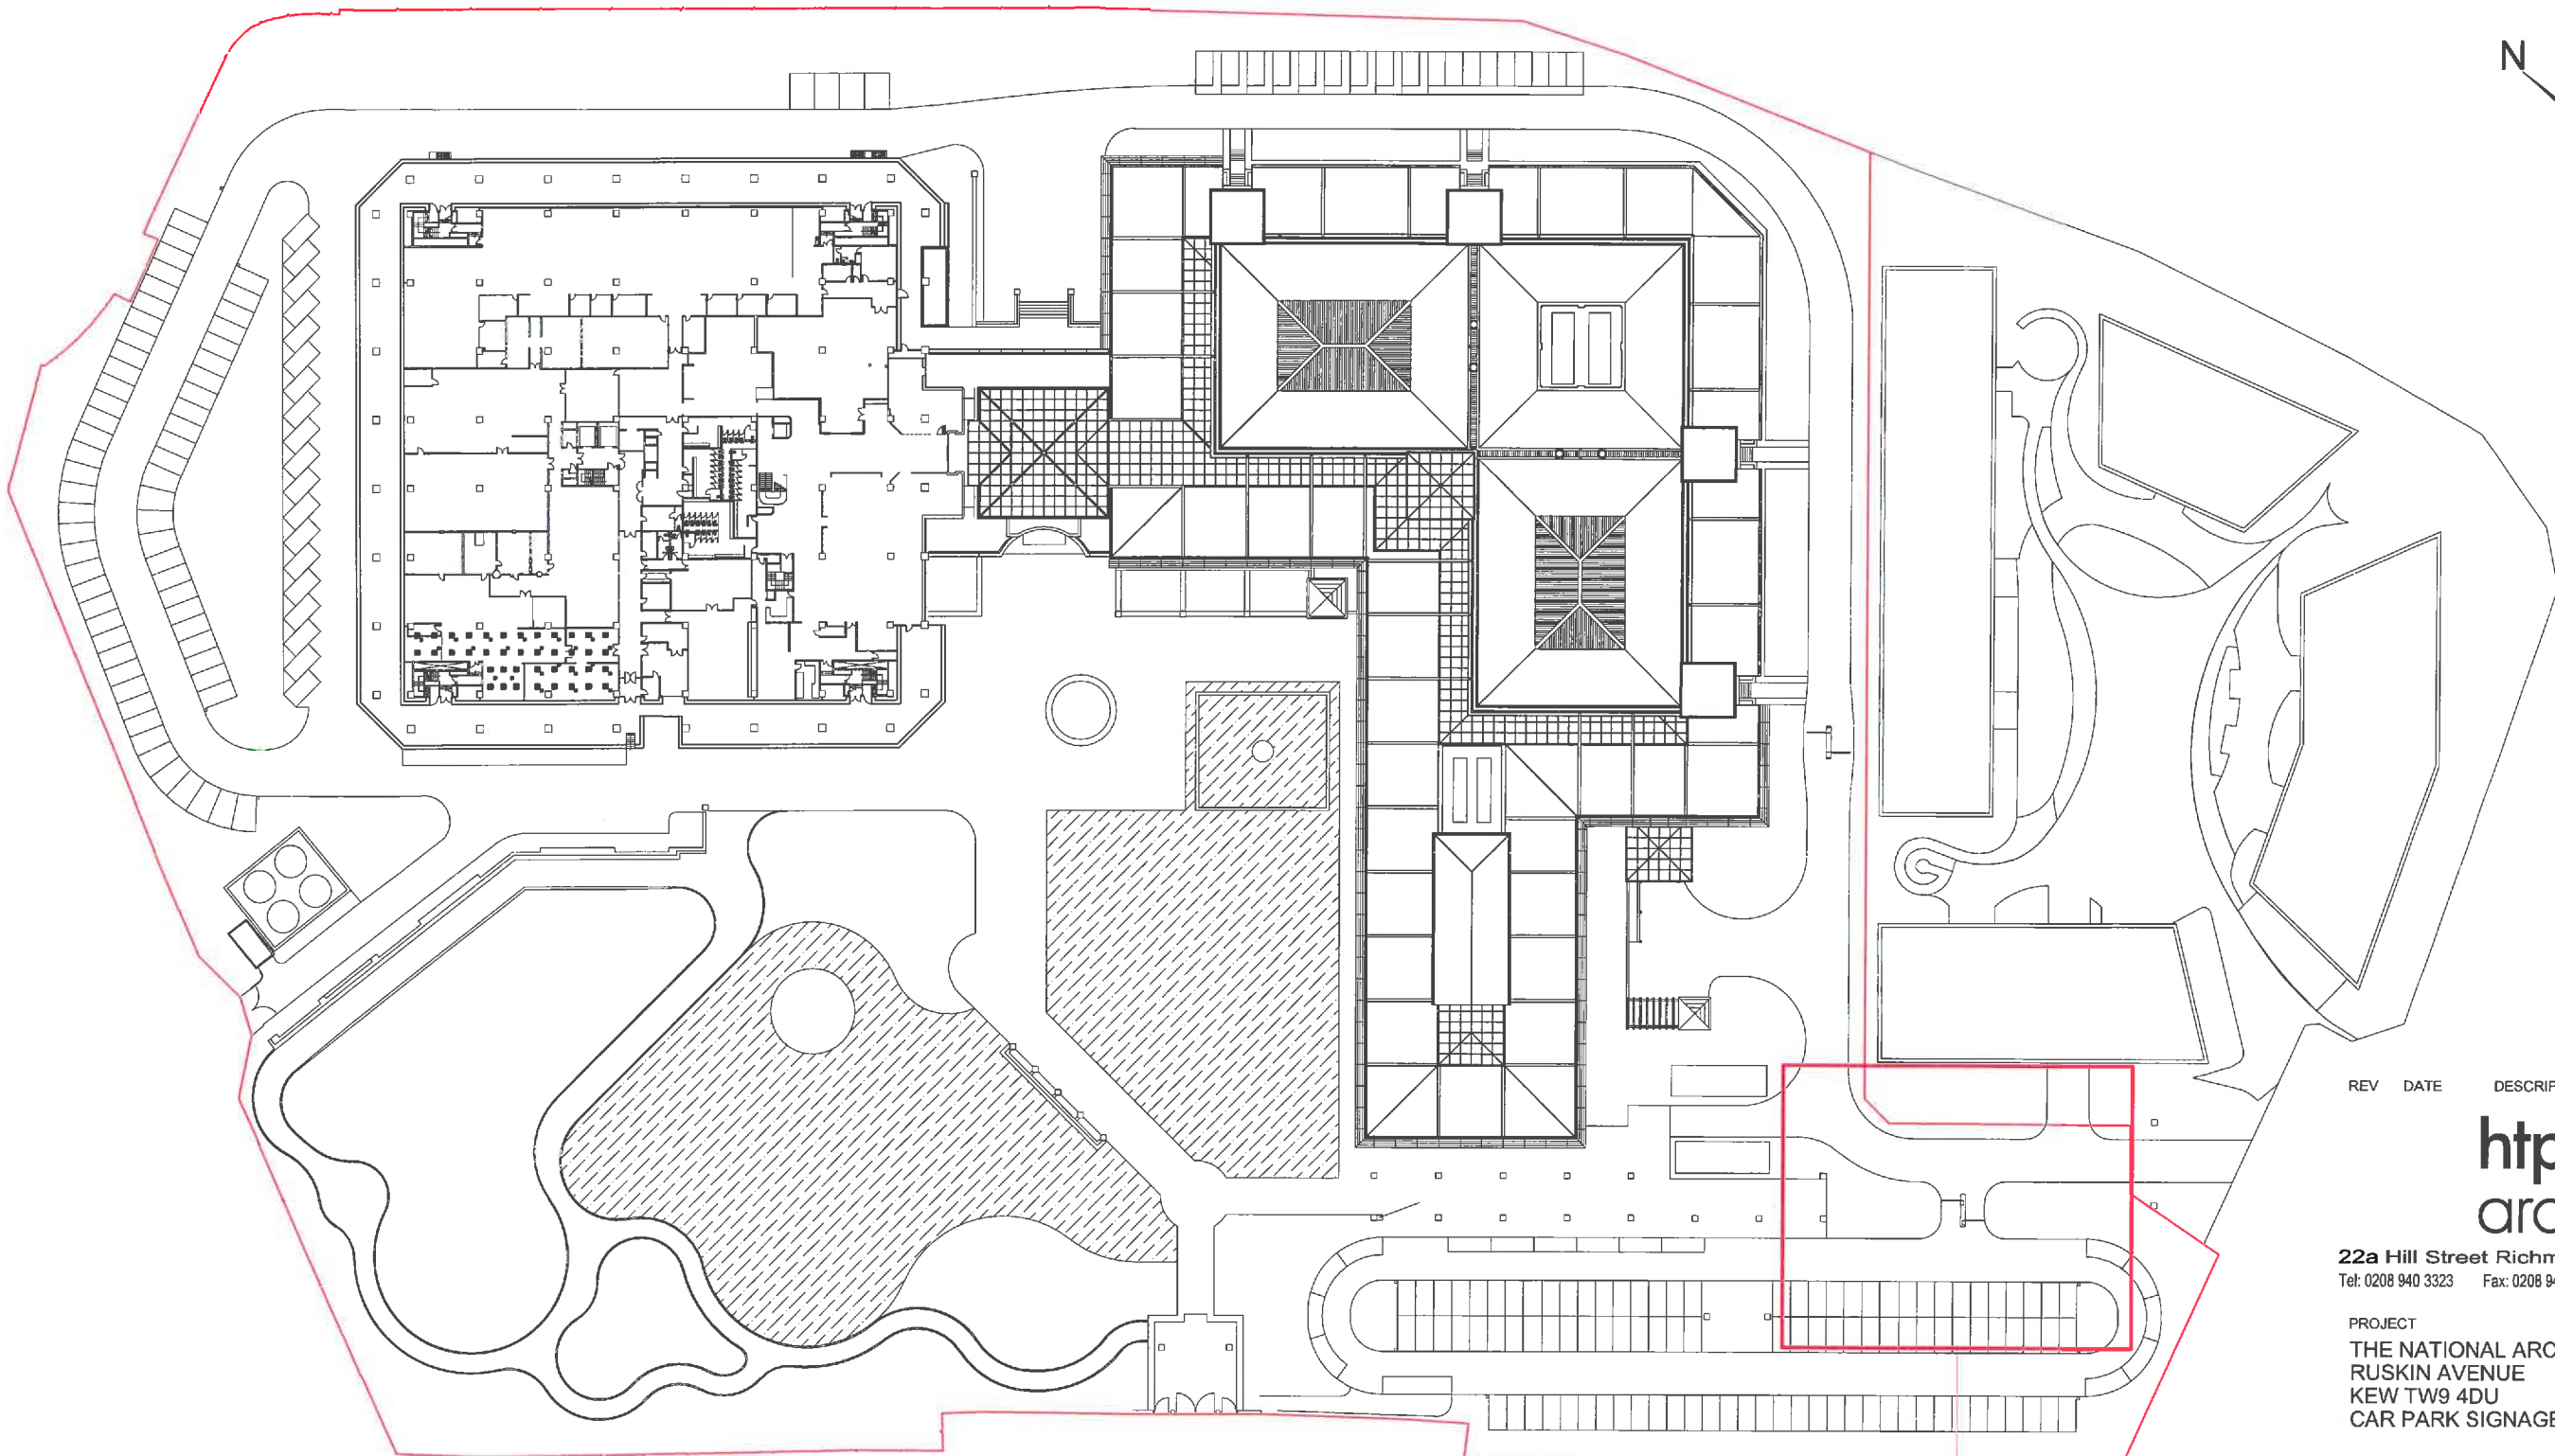

See drawing PL02

REV	DATE	DESCRIPTION
-----	------	-------------

htp
architecture

22a Hill Street Richmond Surrey TW9 1TW
Tel: 0208 940 3323 Fax: 0208 948 4256 mail@htparchitecture.co.uk

PROJECT
THE NATIONAL ARCHIVES
RUSKIN AVENUE
KEW TW9 4DU
CAR PARK SIGNAGE

DRAWING TITLE
LOCATION PLAN

SCALE	DATE	DRAWN BY
1:1000@A3	SEP 2018	CD
JOB No		DRAWING No
18010		PL01