



PLANS

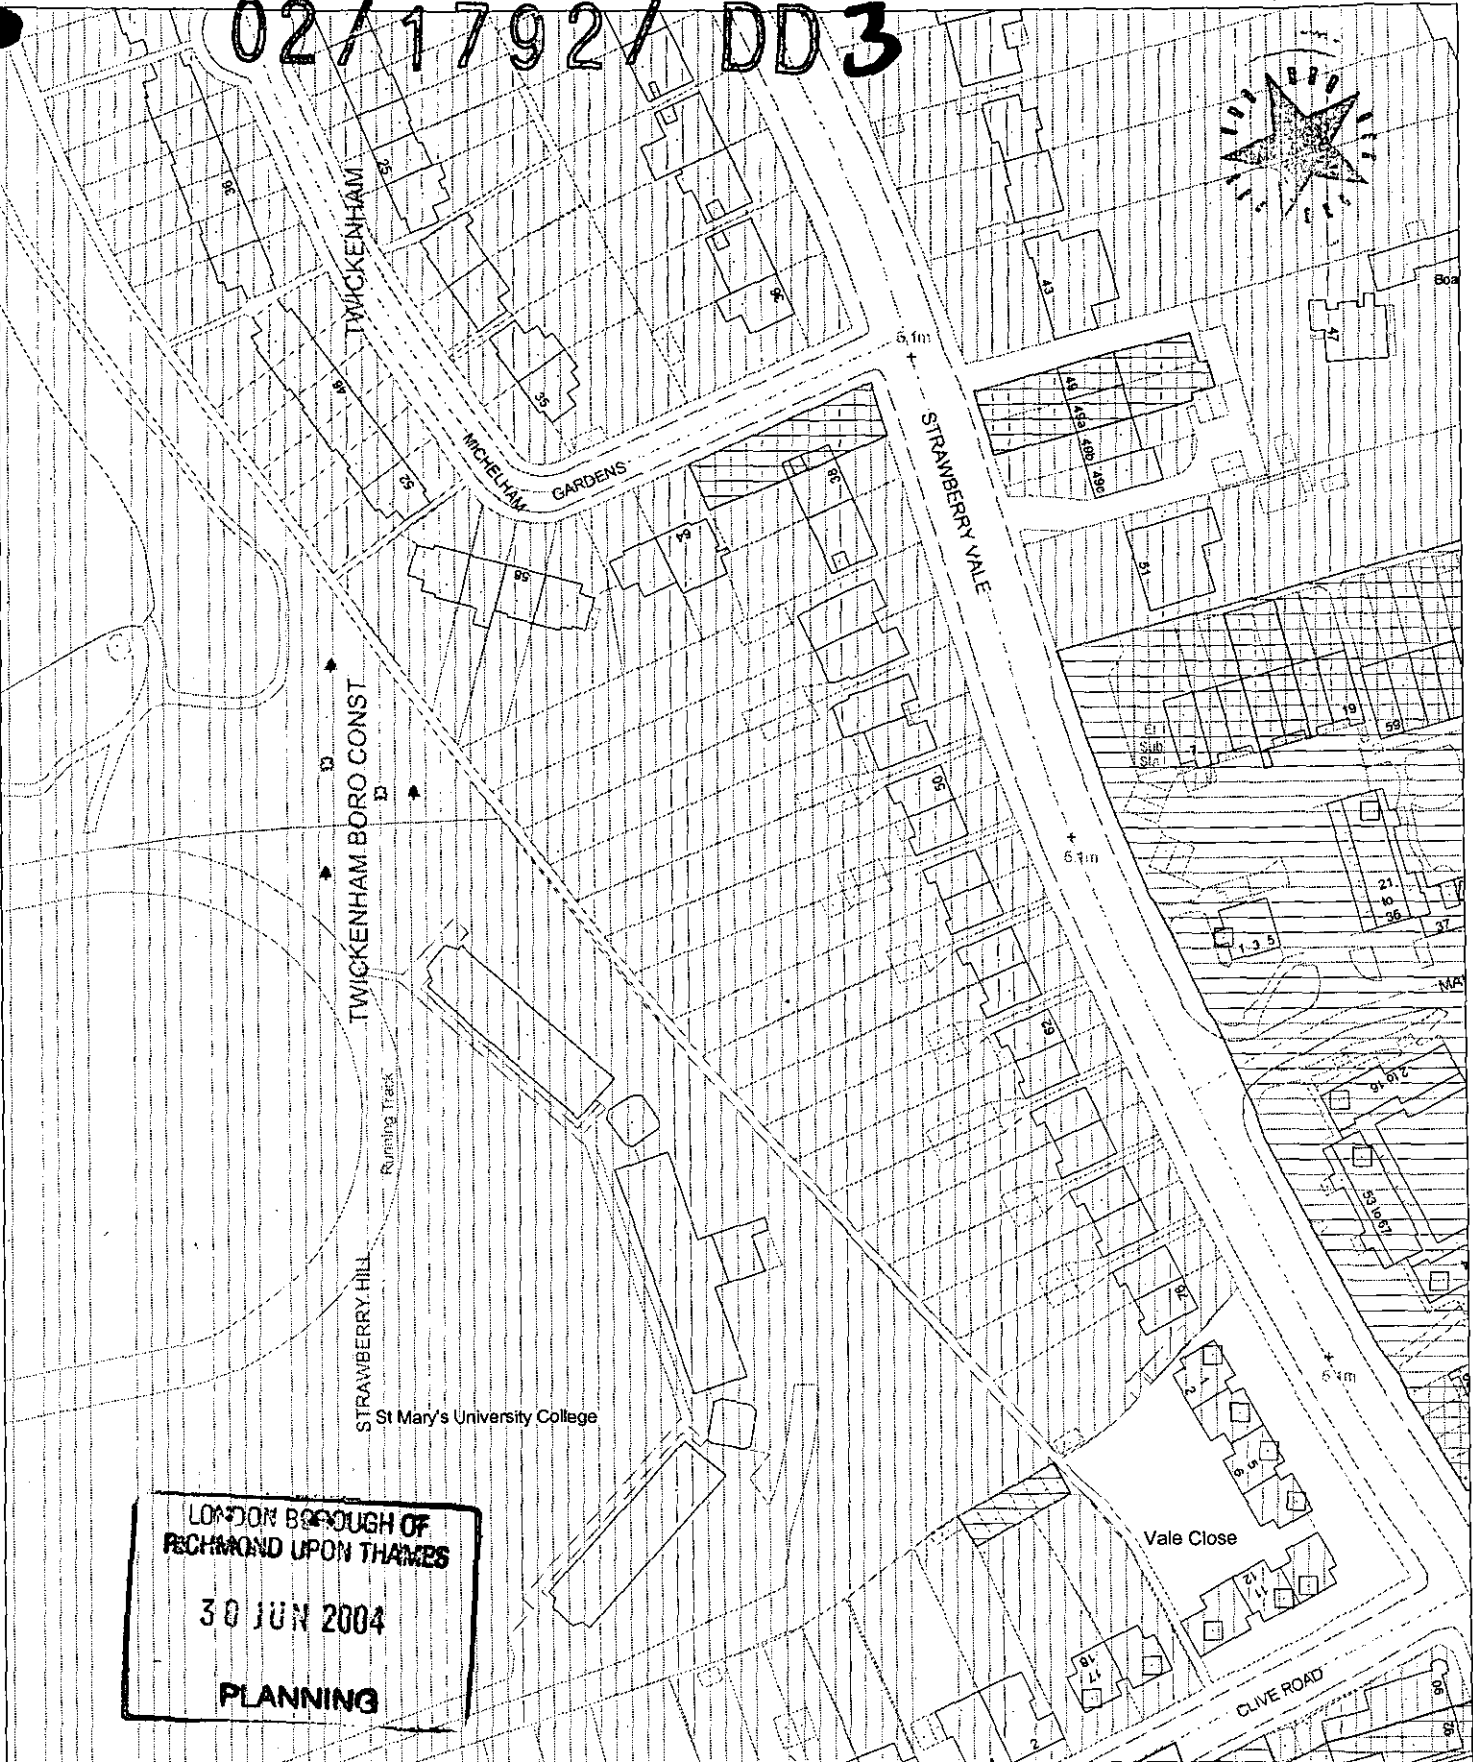

IMRNEWFILE

02/1792/ DD 3

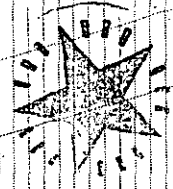

LONDON BOROUGH OF
 RICHMOND UPON THAMES
 30 JUN 2004
 PLANNING

R LONDON BOROUGH OF
 RICHMOND UPON THAMES
 Environment Directorate

CIVIC CENTRE 44 YORK STREET
 TWICKENHAM TW1 3BZ
 TEL:020 8891 1411 FAX:020 8891 7702
 www.richmond.gov.uk

**Ordnance Survey
 Map Extract**

Co-ordinates at centre of map:
 Easting: 516059 Northing: 172147


Scale	Date	Section	Drawn
1: 1250	01/07/04	TS	RM



Produced using Datamap, the directorate's
 Geographic Information System (GIS).

Reproduced from Ordnance
 Survey material with
 permission of Her Majesty's
 Stationary Office.
 (c) Crown Copyright.
 Unauthorised reproduction
 infringes crown copyright
 & may lead to prosecution
 or civil proceedings.
 LB Richmond Upton Thames
 100019441 2004
 For reference purposes only.
 No further copies may be
 made.

02/1792/DD3

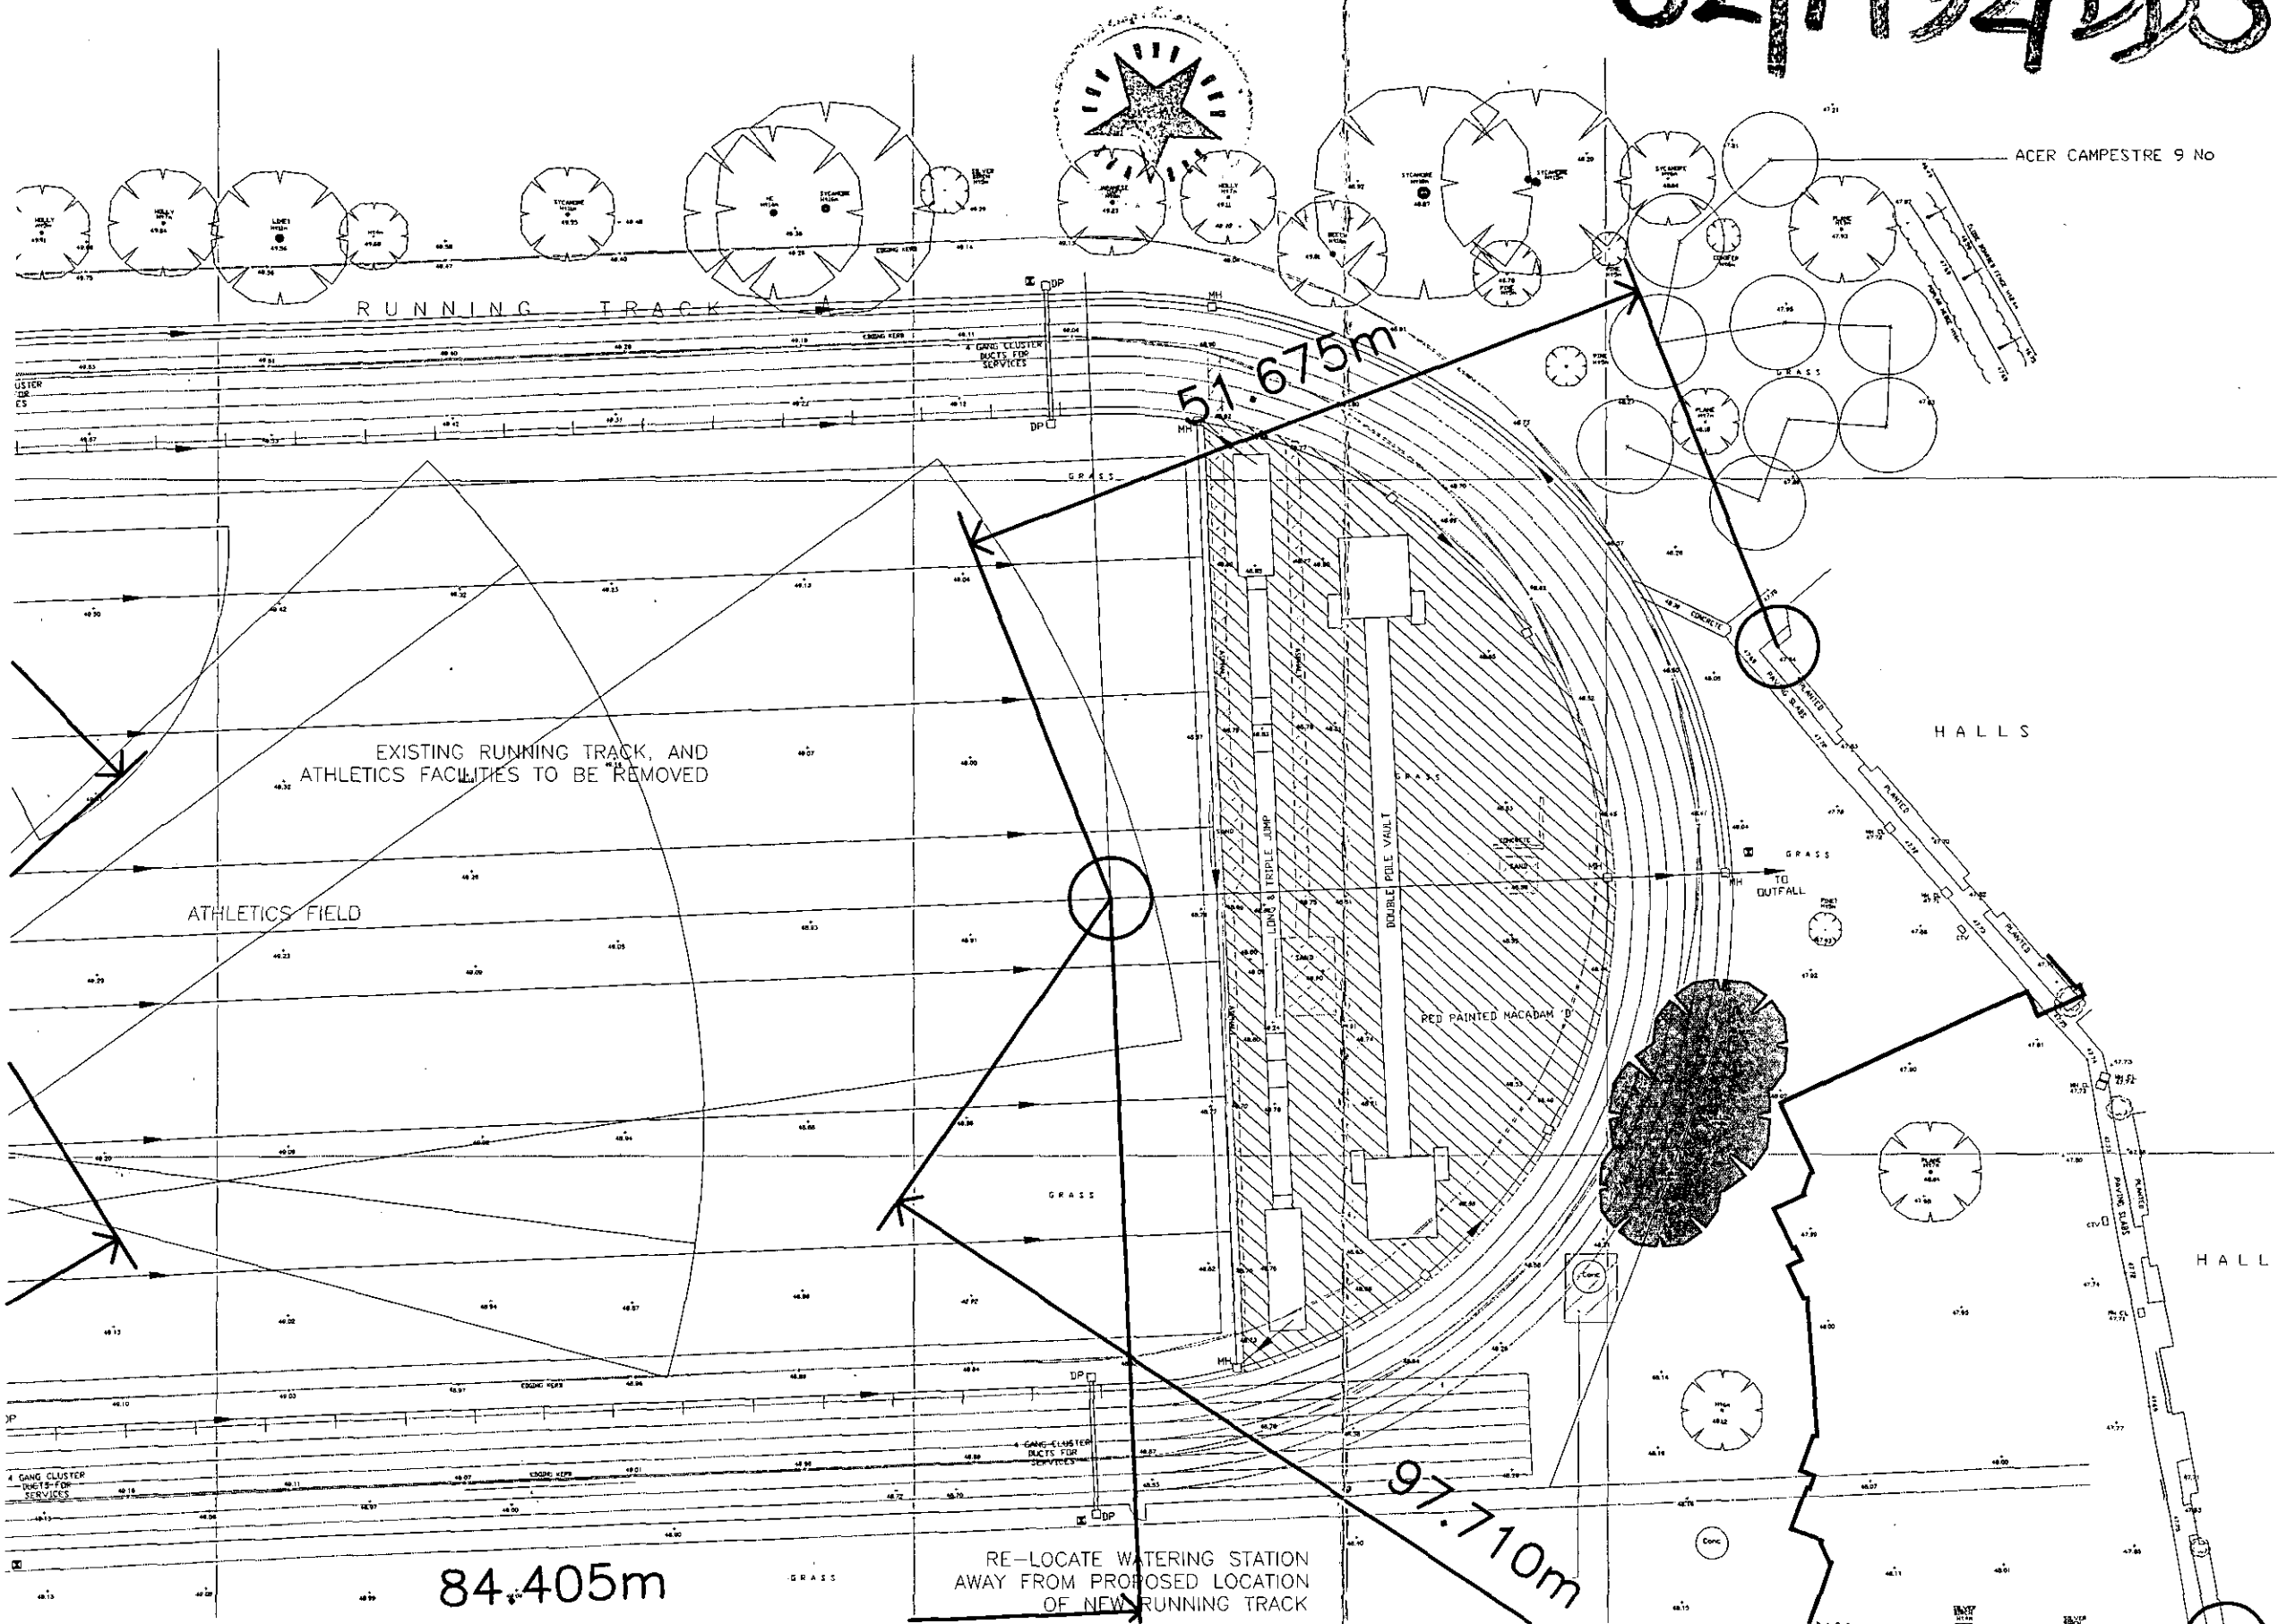

Project No	Drawing No	Revision
02558	L(7)01	

© ASH DESIGN CONSULTANTS LTD
No part of this drawing may be reproduced without written consent. Do not scale from this drawing. All contractors must visit site and be responsible for taking and checking all dimensions relating to the work.

REGISTERED ARCHITECTS
No. 220133
No. 220134

Rev	Date	By	Amendment

LEGEND

ASH DESIGN
CHARTERED ARCHITECTS

RIVERSIDE OFFICES: BLOCK A, LITTLEBROOK BUSINESS PARK, DARTFORD, KENT DA1 5PZ
Tel: 01322 827900 Email: ash@tribalps.co.uk
Fax: 01322 220133 Website: www.tribalps.co.uk

SUITE 1 GRIMSTON GRANDE OFFICES: SHERBURGH ROAD, TADCASTER, NORTH YORKSHIRE LS24 9EX
Tel: 01937 839575 Email: tps@tribalps.co.uk
Fax: 01937 833612 Website: www.tribalps.co.uk

Client	ST MARYS COLLEGE
Project	RUNNING TRACK
Drawing	PROPOSED REPLACEMENT PLANTING LAYOUT
Date	MAY 2004
Scale	1:500
Drawn by	mc
Checked by	

Project No	Drawing No	Revision
02558	L(7)01	