


PLANS



IMRNEWFILE

02/1792/ DD05

04 09:50 FAX

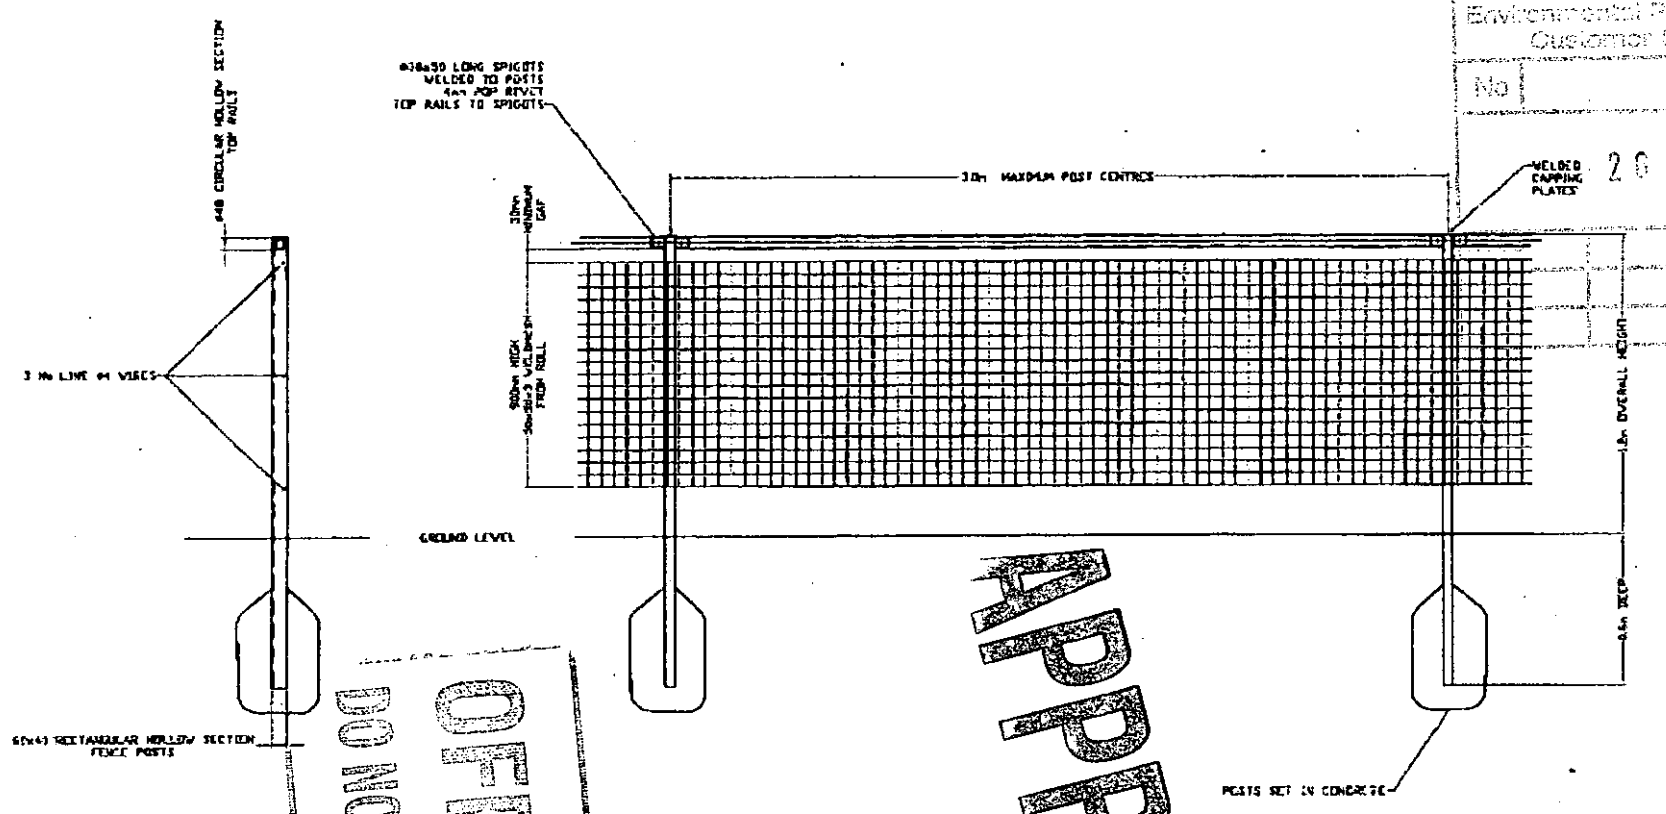

Environmental Protection and Customer Services	Refer to:
No.	
	Copies to:

20 AUG 2004

APPROVED

DO NOT REMOVE FROM FILE
OFFICE COPY

POSTS & RAILS TO BE GALVANISED & POLYESTER POWDER COATED
WELDINGS TO BE GALVANISED & PLASTIC COATED
FINISH COLOUR BLACK RAL 9005

REVISION DETAILS	DATE REV
<small> GTHORNTON CONTRACTS ALLIANCE CONTRACTORS STATE 28, 30 & 32 BURNHAM ST. LEAMINGTON SPITNEY CV31 2JH TEL: 01922 411111 FAX: 01922 411112 WWW: WWW.GTHORNTON.CO.UK </small>	
<small> THIS DRAWING IS THE PROPERTY OF GTHORNTON CONTRACTS IT IS TO BE USED ONLY FOR THE PROJECT AND SITE SPECIFICALLY IDENTIFIED ON THE DRAWING. IT IS NOT TO BE REPRODUCED OR TRANSMITTED IN ANY FORM OR BY ANY MEANS WITHOUT THE WRITTEN PERMISSION OF GTHORNTON CONTRACTS. </small>	
<small> DRAWN BY: [] CHECKED BY: [] DATE: [] </small>	<small> DATE: [] TIME: [] BY: [] </small>

CONFIDENTIAL

002



This copy has been produced specifically for Map Return Scheme purposes.

No further copies may be made.



CIVIC CENTRE 44 YORK STREET
TWICKENHAM TW1 3BZ
TEL:020 8891 1411 FAX:020 8891 7702
www.richmond.gov.uk

Ordnance Survey Map Extract

Co-ordinates at centre of map:
Easting: 516047 Northing: 172147

Scale 1: 1250	Date 27/08/04	Section CS	Drawn GM
------------------	------------------	---------------	-------------

Reproduced from Ordnance Survey material with permission of Her Majesty's Stationary Office.
(c) Crown Copyright.
Unauthorised reproduction infringes crown copyright & may lead to prosecution or civil proceedings.
LB Richmond Upton Thames
100019441 2004
For reference purposes only.
No further copies may be made.

Map reproduced to support a planning application.



Produced using Datamap, the directorate's Geographic Information System (GIS).