




Pupil Access

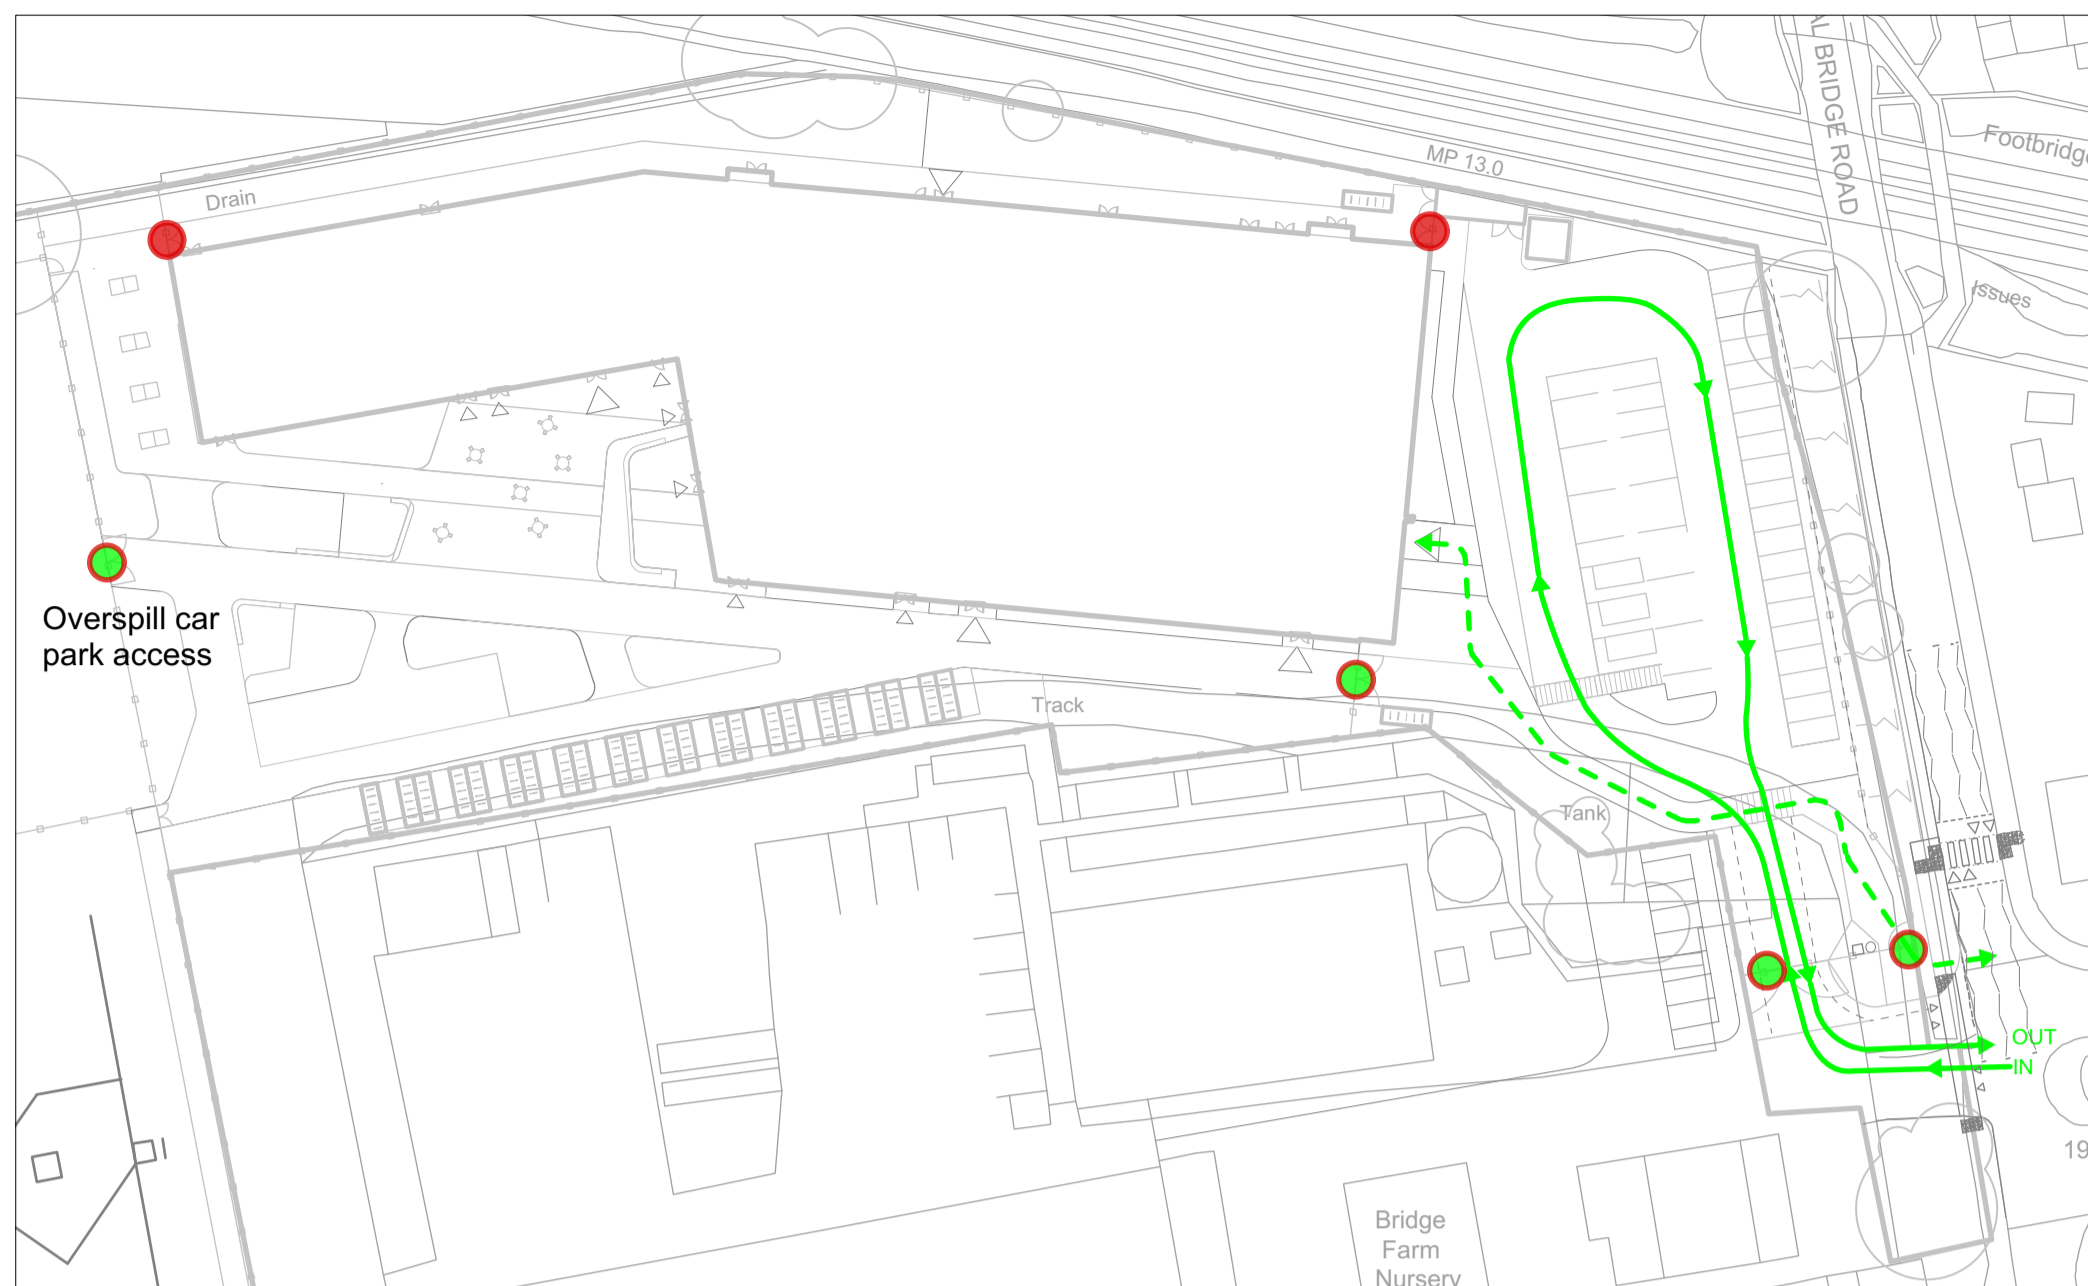


Visitor Access & Overspill Parking

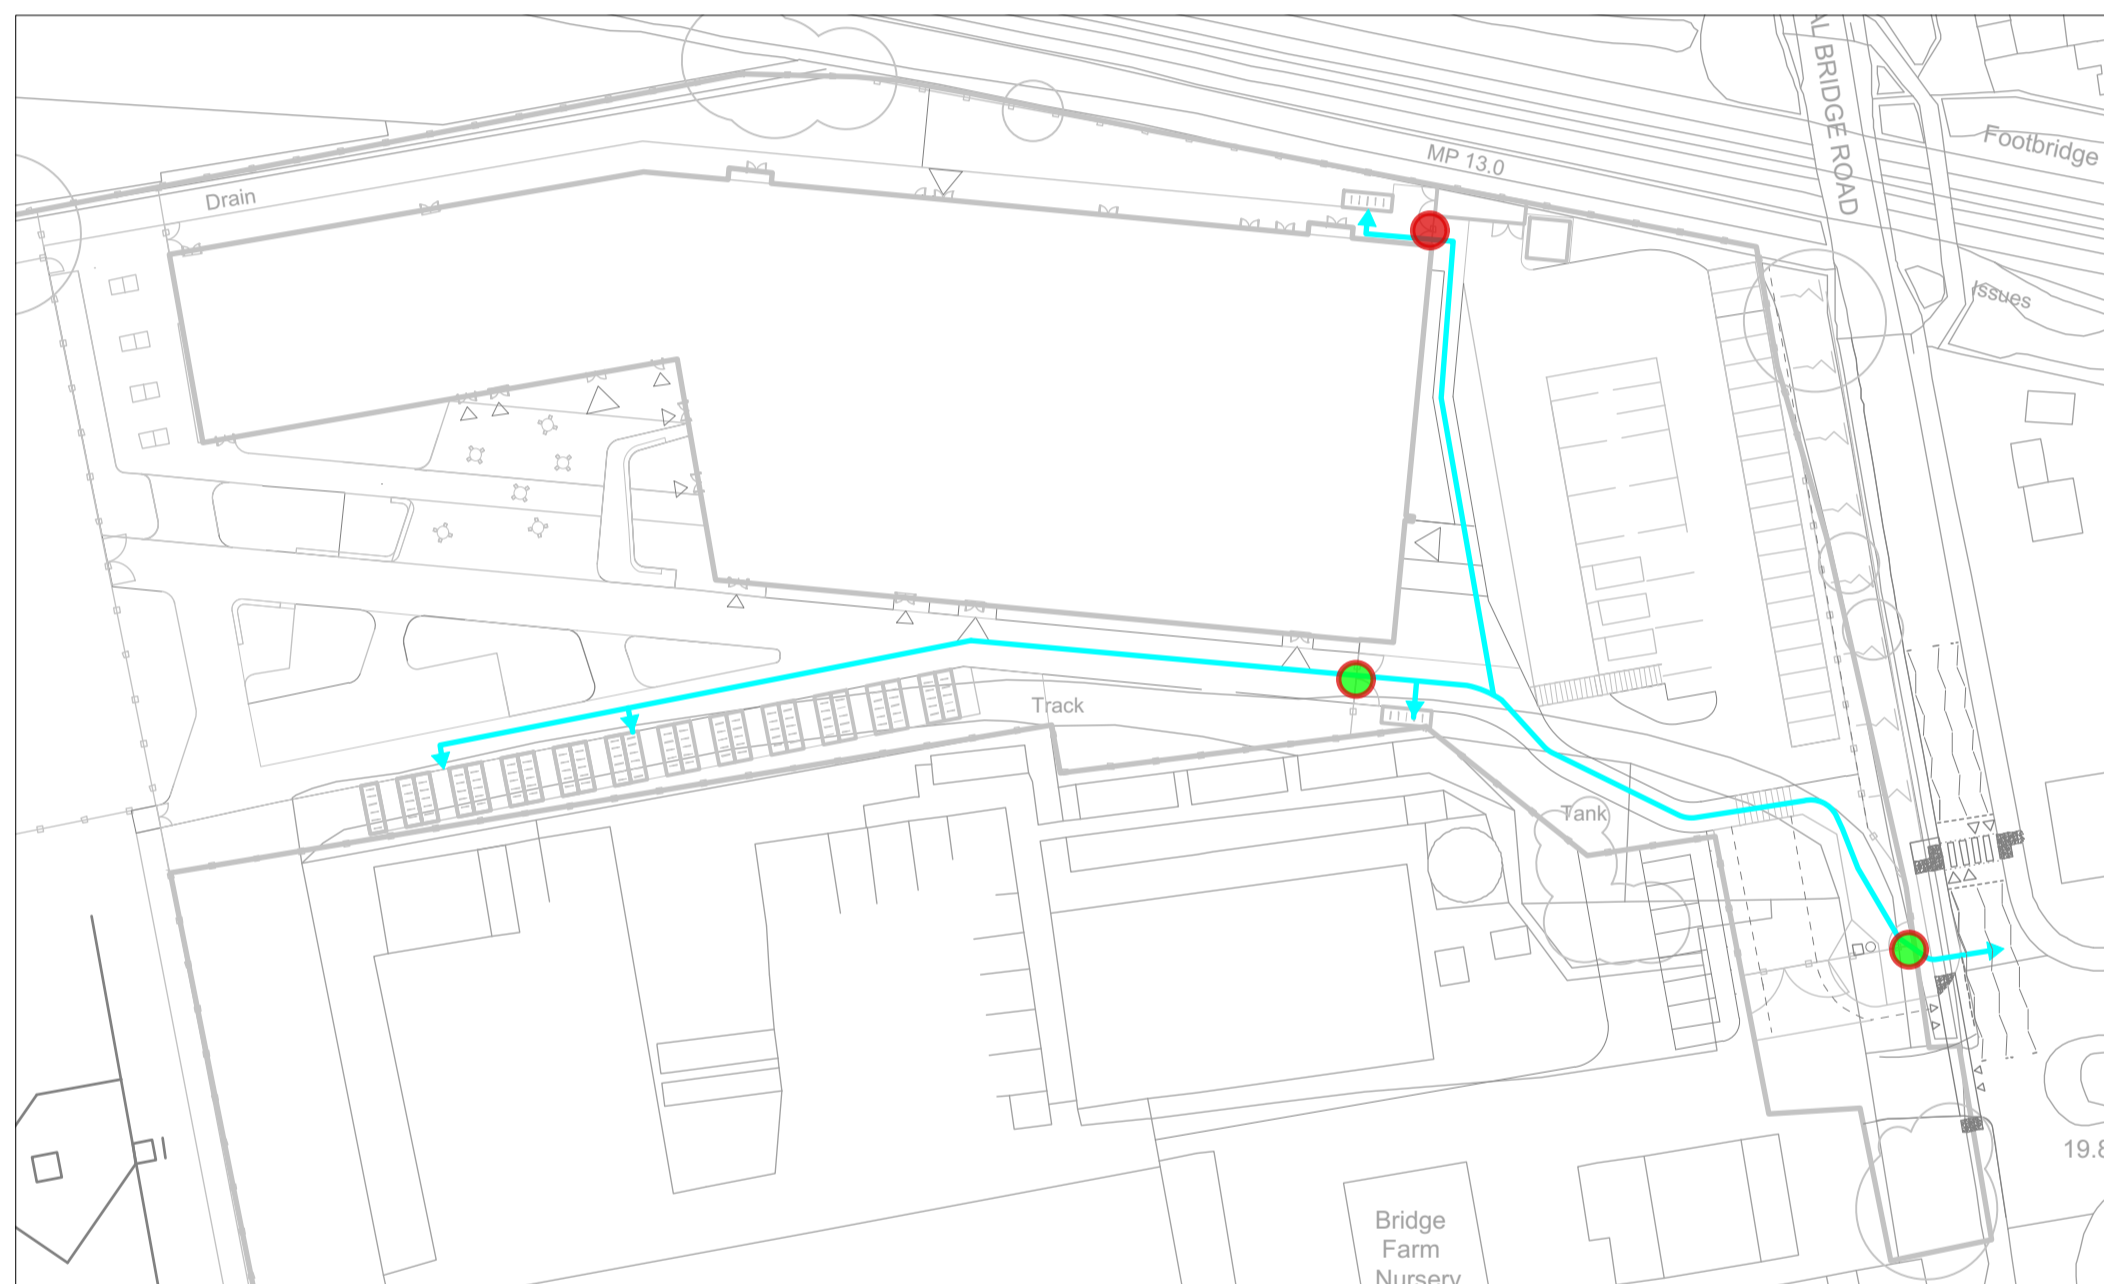


Cycle Access

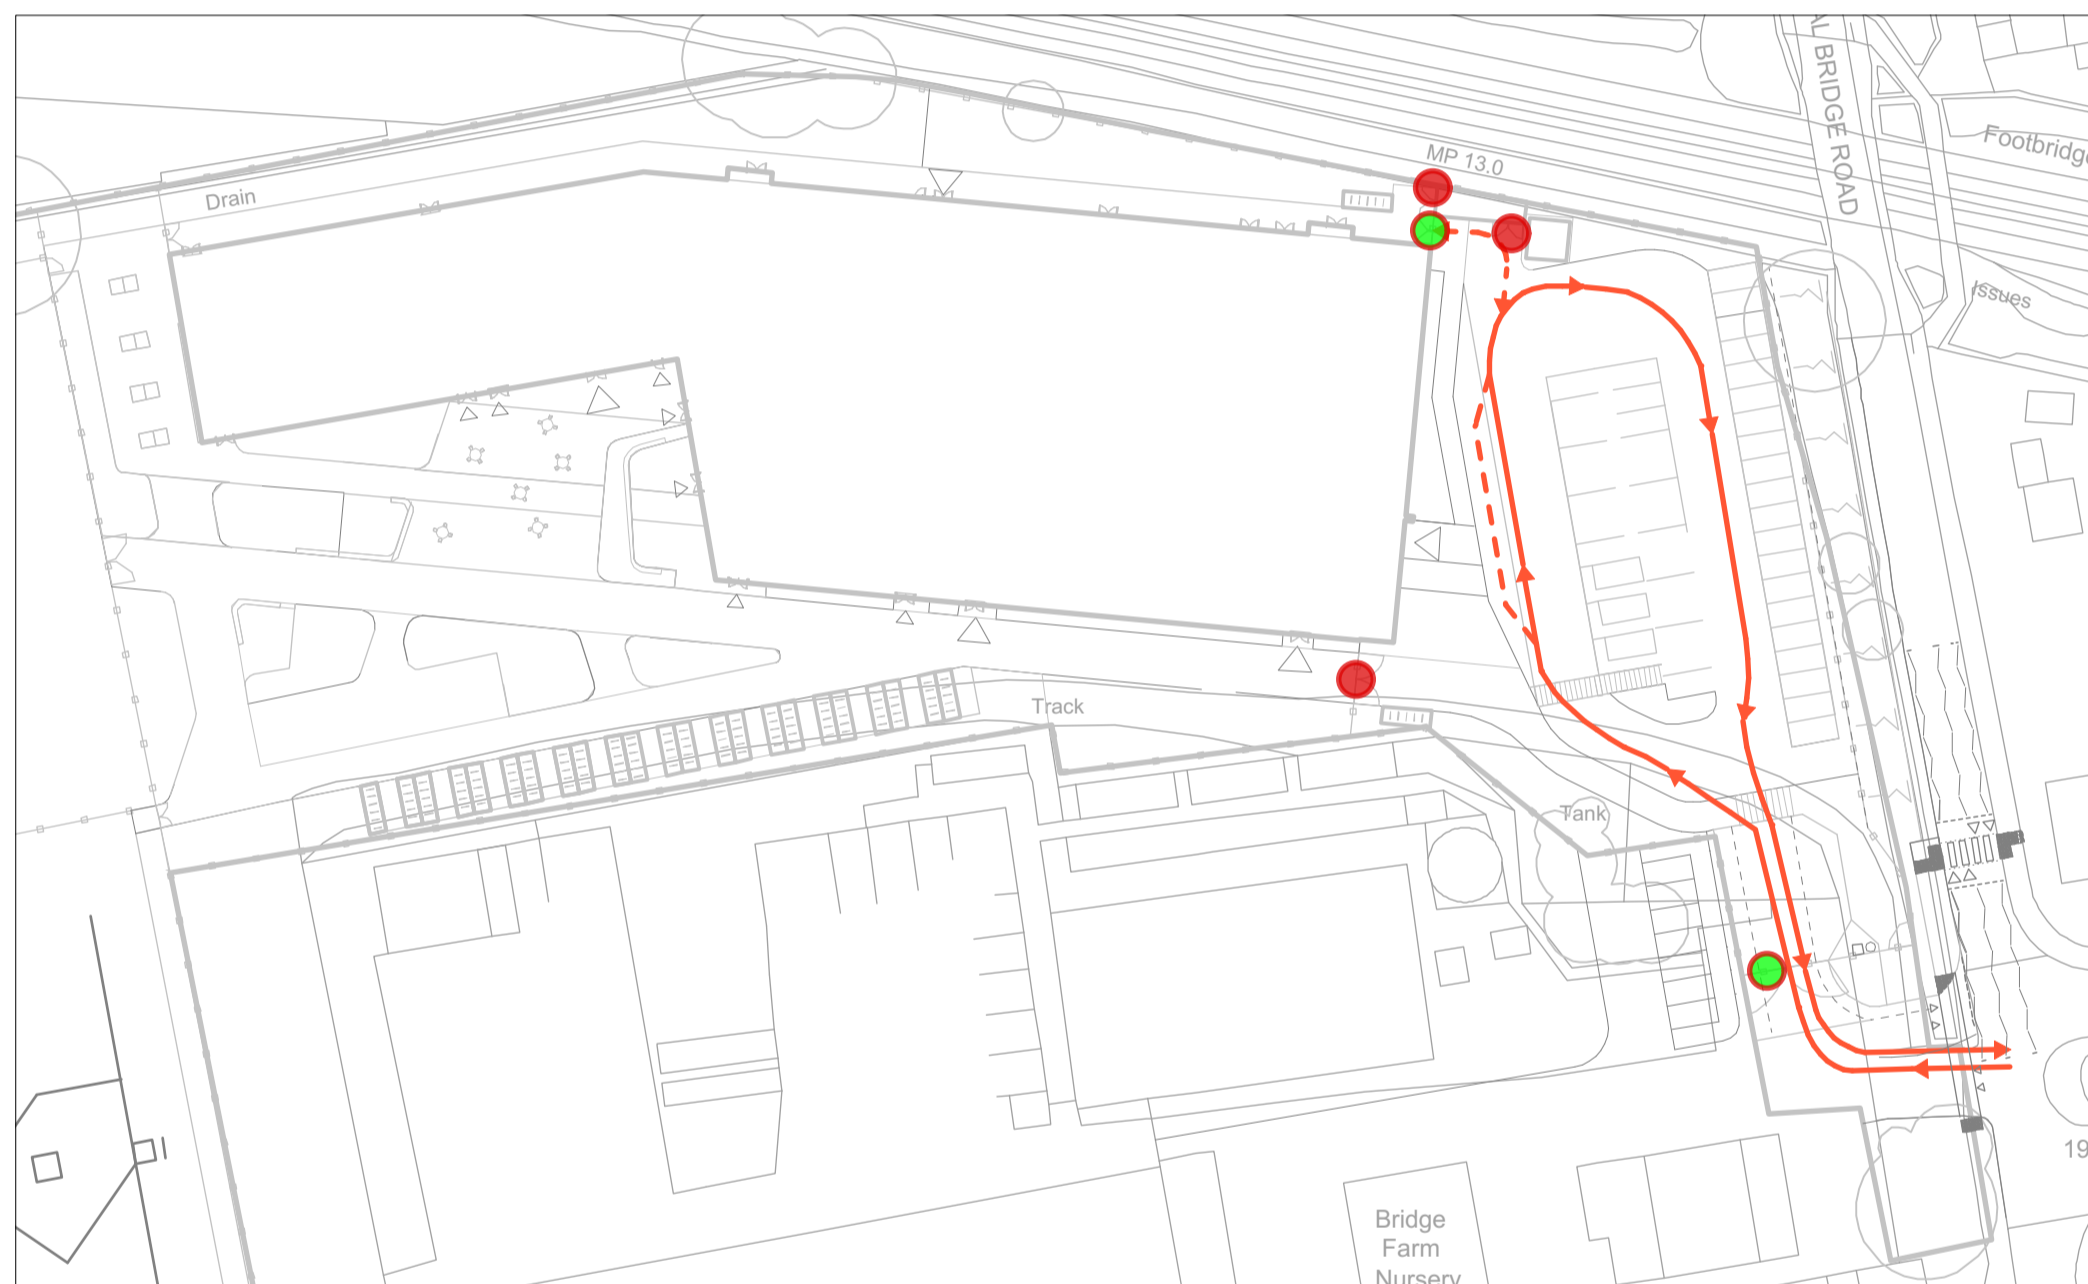

Deliveries Access

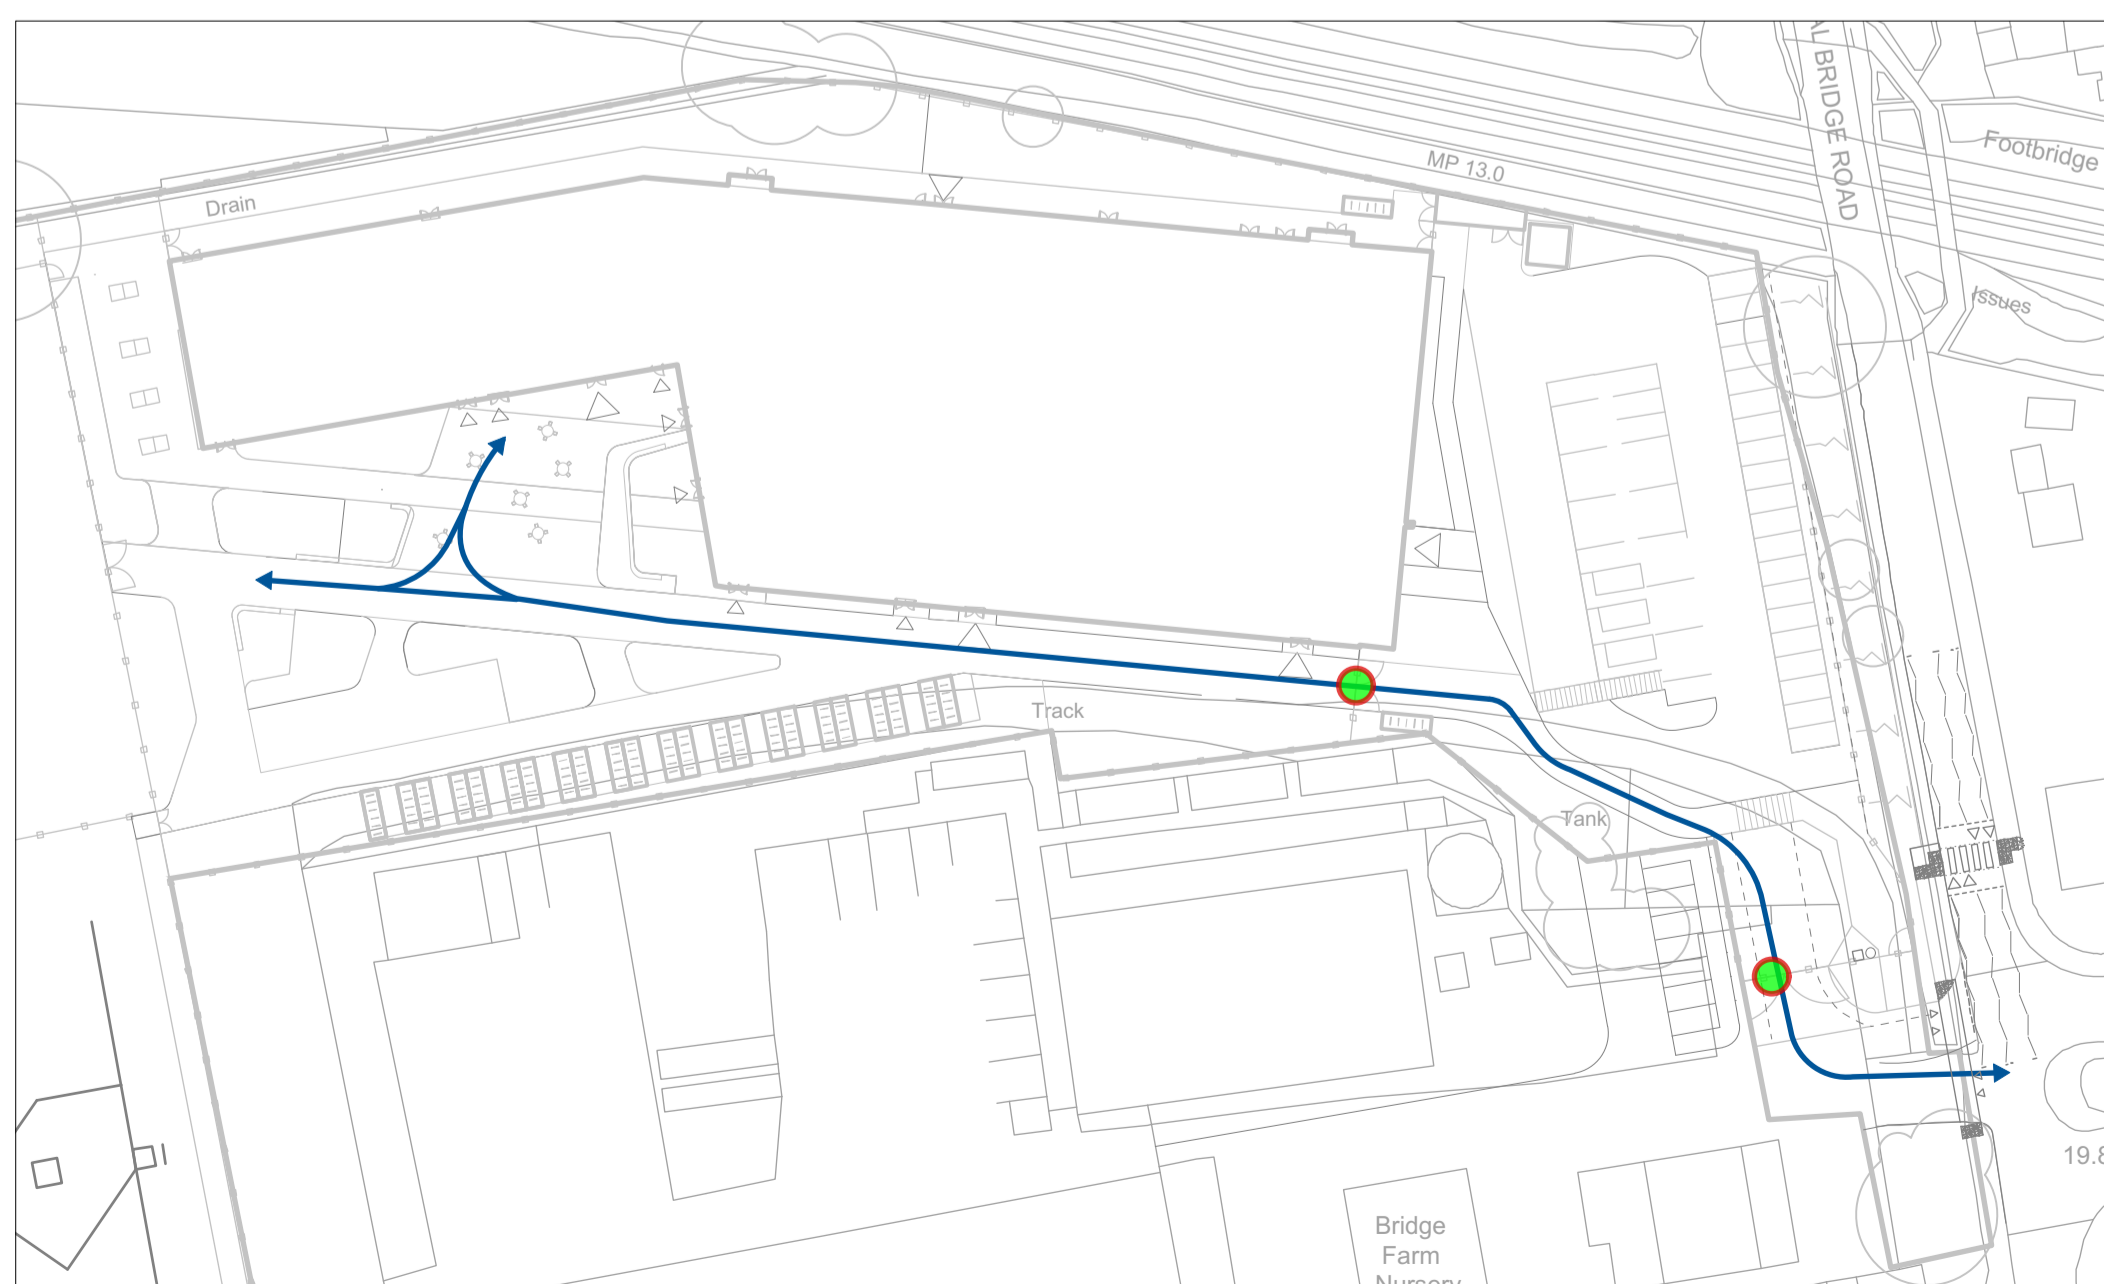


Fire Tender Access

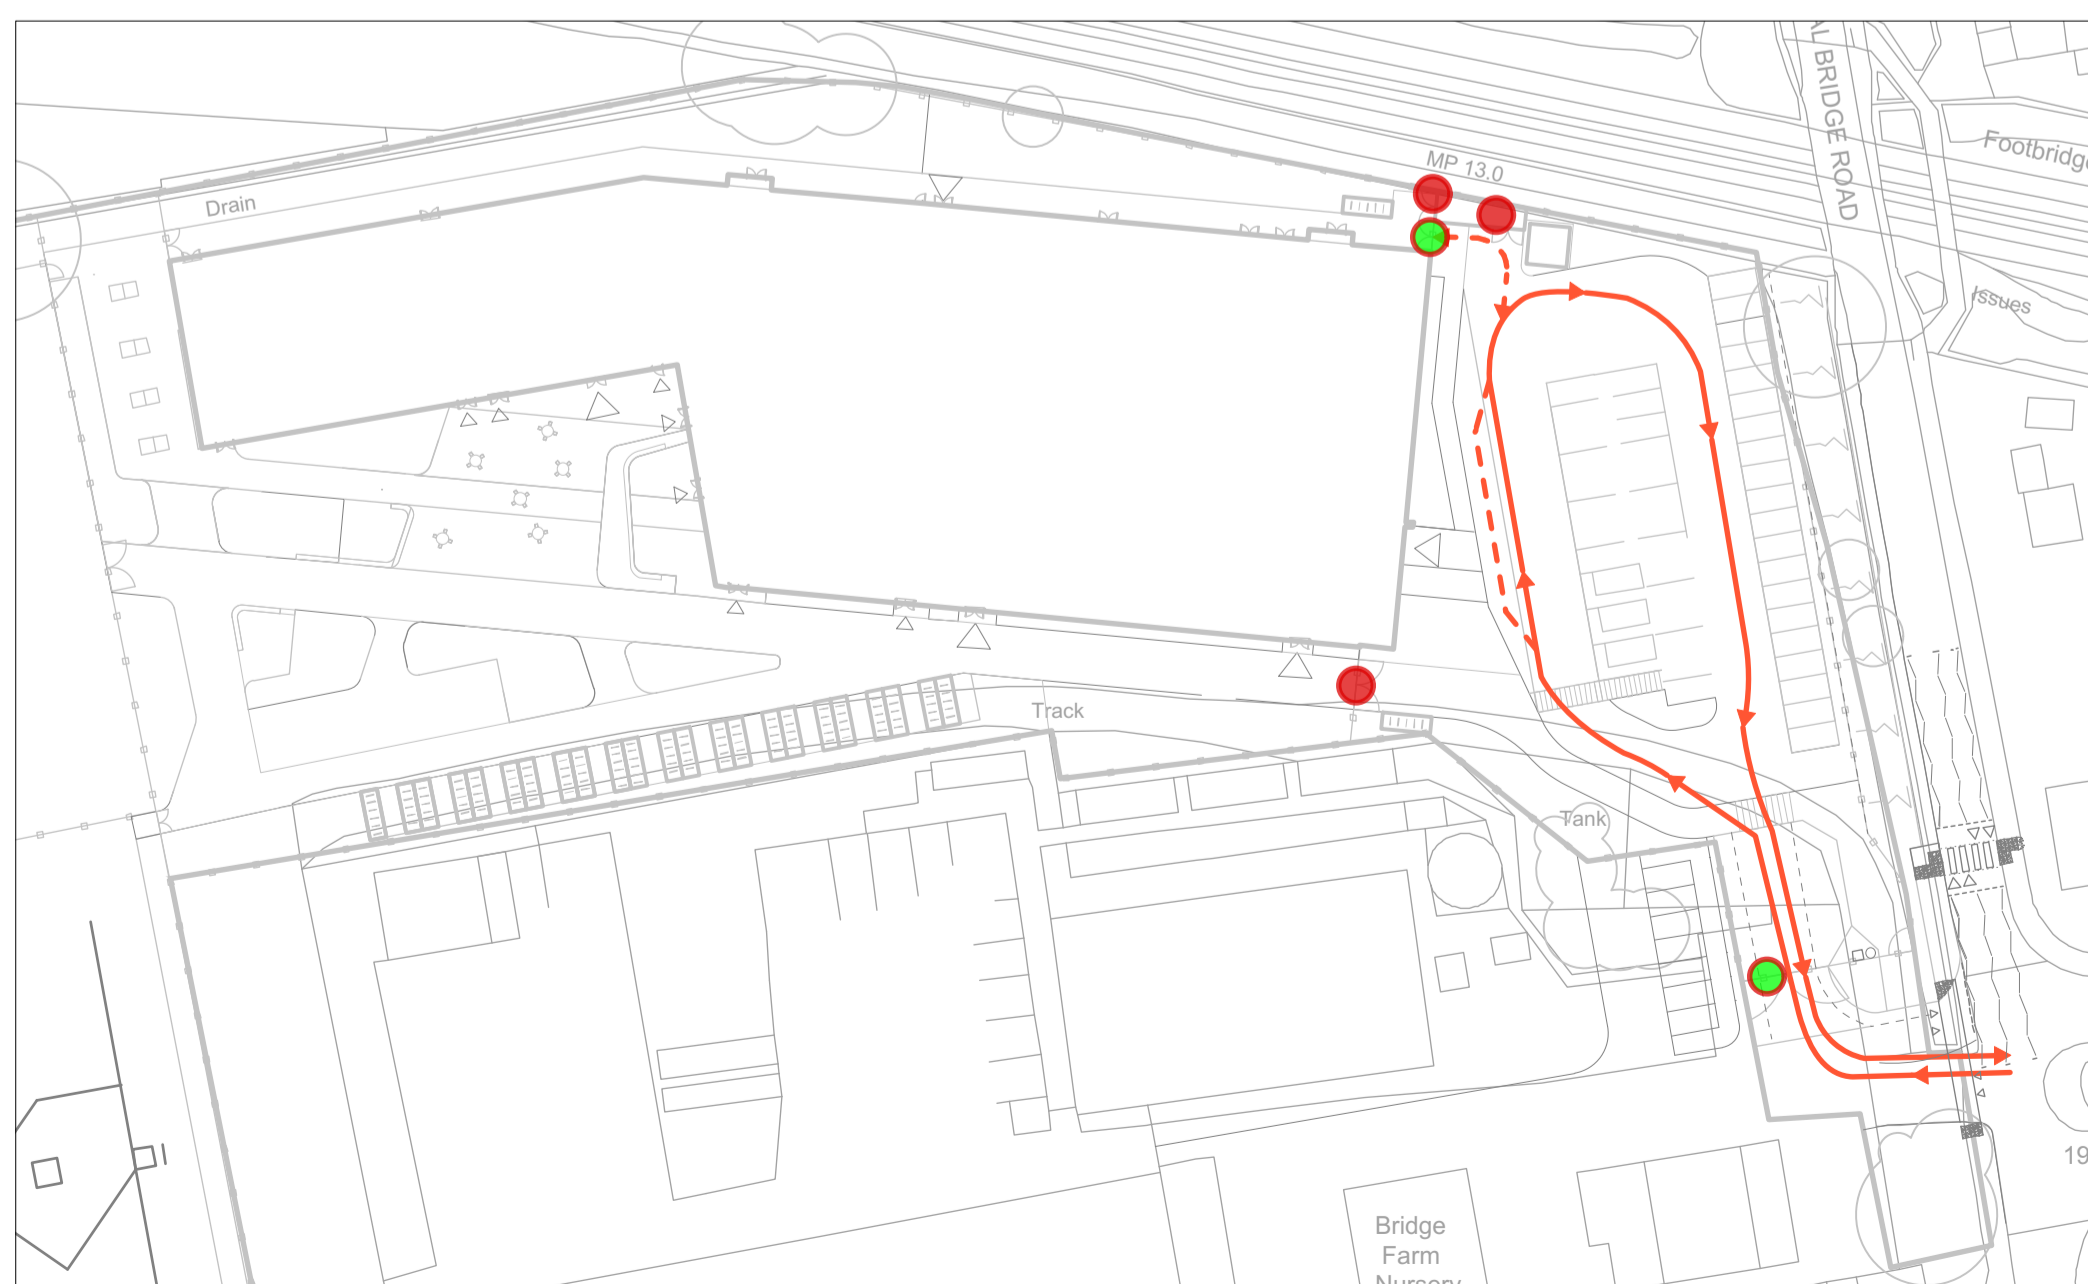

Maintenance/Bin Collection Access

Notes
 1. Drawing not to be scaled for construction or setting out purposes.
 2. To be read in conjunction with Project Risk Register REF: XXX
 3. To be read in conjunction with all other Landscape Architect's drawings

KEY
 ● Gate Open
 ● Gate Closed

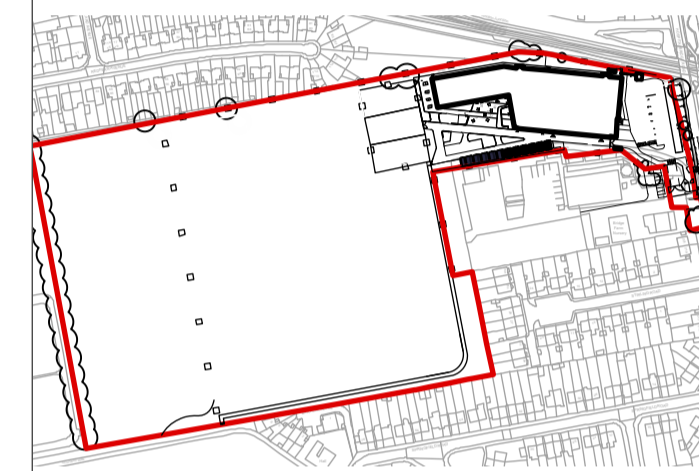

Location Plan

RESIDUAL PROJECT RISKS

ID	RISK	MITIGATION	Date Mitigated
13.11.18	S2	P02	Highways entrance and adjacent area updated

REVISIONS

DATE	SUITABILITY	REV	DESCRIPTION OF REVISION	HT	LA

SUITABILITY
S2 - FOR PLANNING

ares
 LANDSCAPE ARCHITECTS

Ares Landscape Architects LTD
 Galtersher
 51 Eye Lane
 Sheffield
 S1 4RB
 t: 0114 276 2000
 e: hello@ares.eu.com
 w: ares.eu.com

CLIENT:
Bowmer and Kirkland

PROJECT TITLE:
Turing House School

DRAWING TITLE:
Access and Circulation

DRAWING SCALE: Illustrative Purposes Only
 DRAWN BY: EC
 APPROVED BY: LA

DRAWING NUMBER: **EFATH-ALA-00-XX-DR-L-0007**
 SUITABILITY: **S2**
 REVISION: **P02**

DRAWN DATE: 11.04.2018