

1 Long section through Sports Hall and Activity Studio
1:100


2 Section through Sports Hall
1:100





3 Long Section through Dining, Main Hall and Drama
1:100



4 Section through Dining Hall
1:100

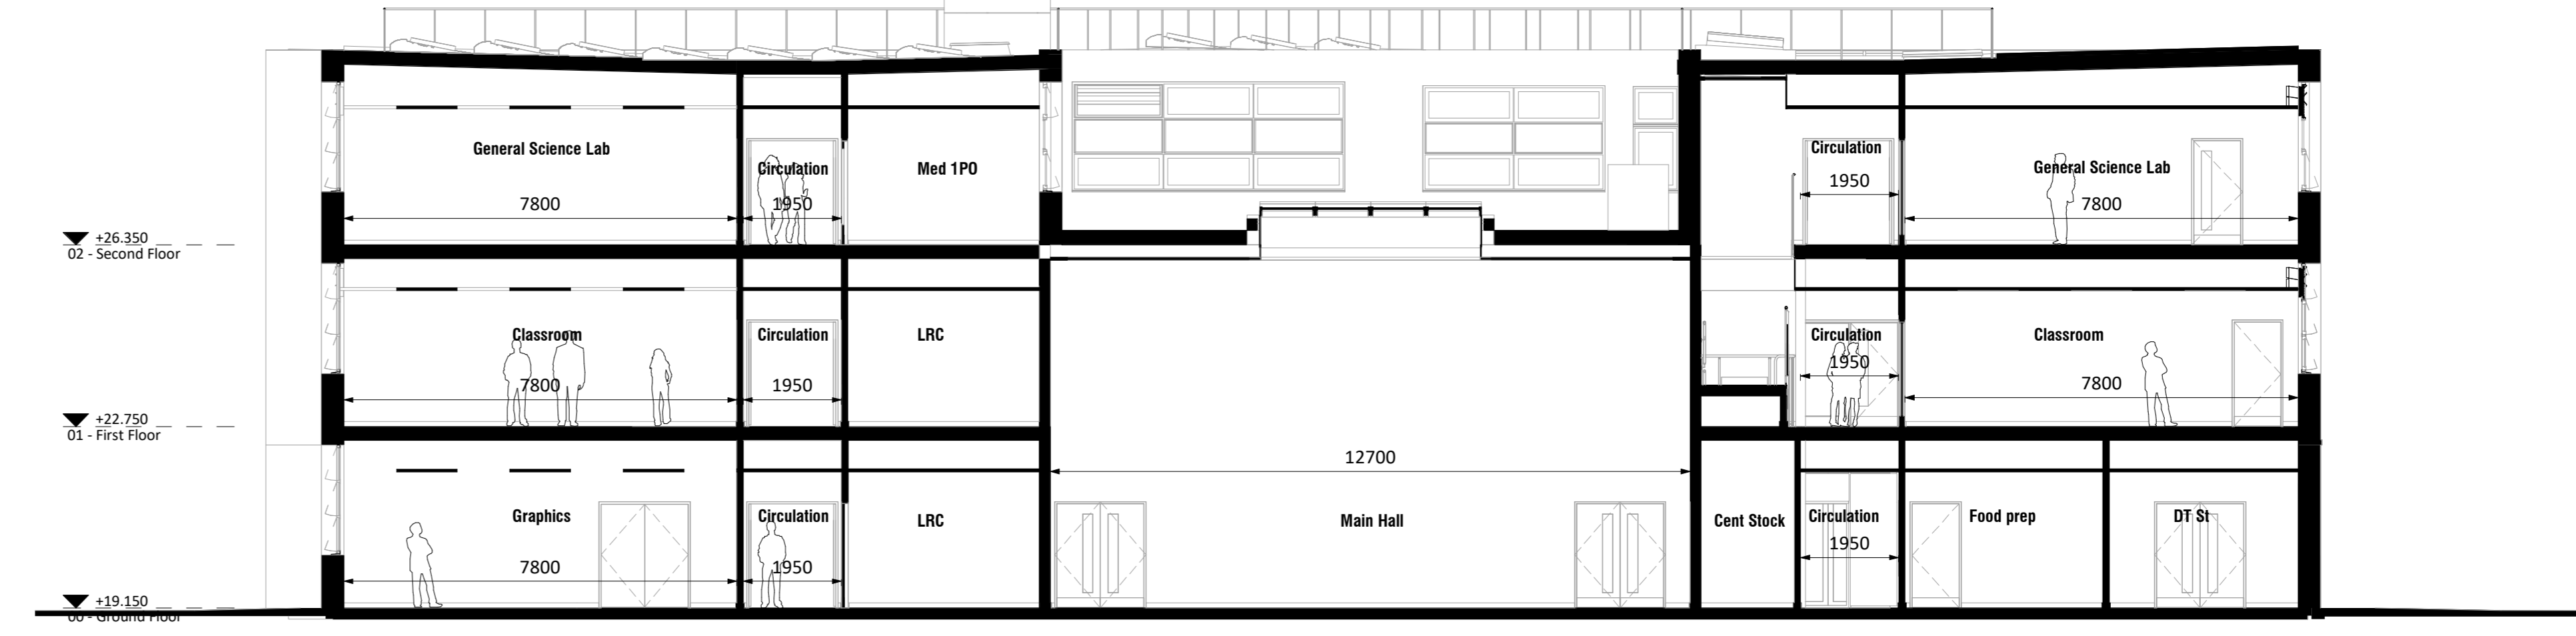

5 Section through Main Hall
1:100

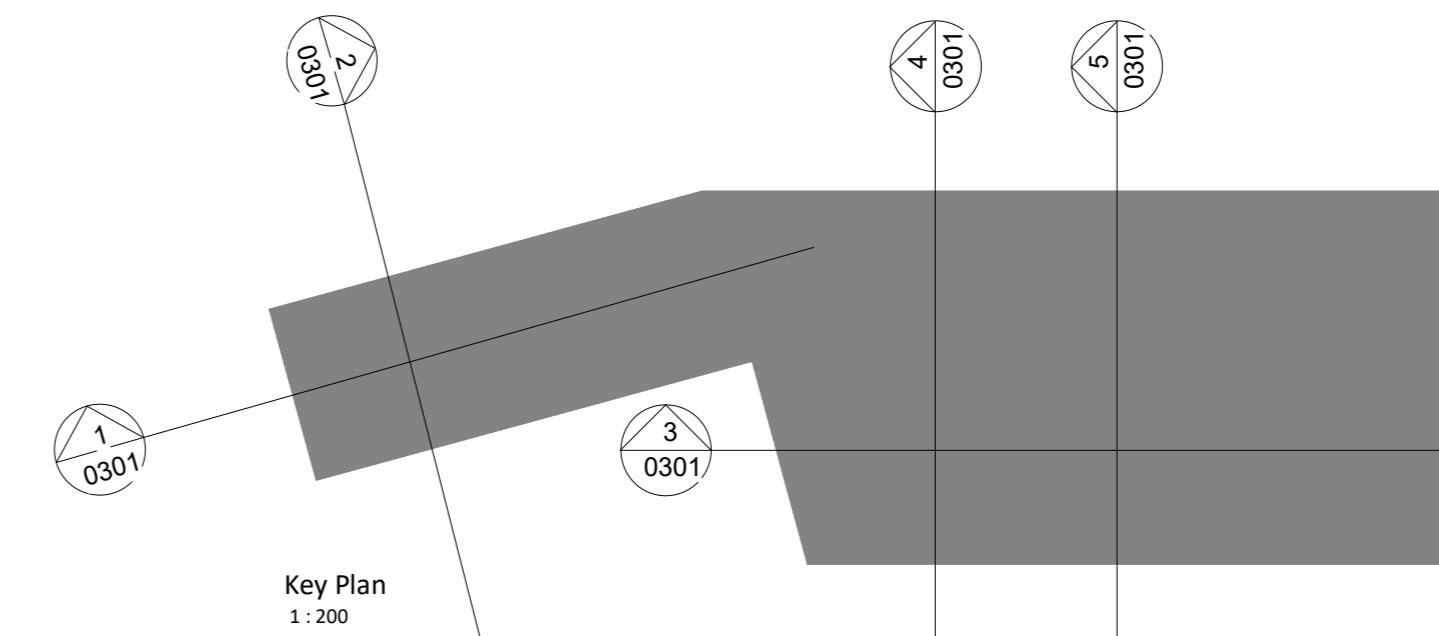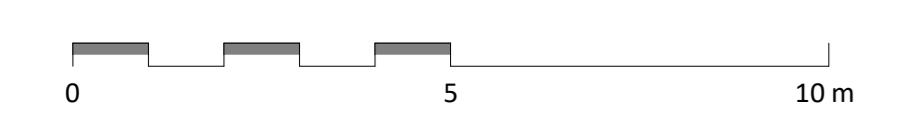

STATUS	REV	DATE	DESCRIPTION	REVISOR
LG	CB	09.11.18	Elevations revised to reflect amended solar panel proposals	LG
LG	CB	23.10.18	PLANNING ISSUE	CB
LG	CB	12.10.18	Draft Issue for SPM	CB

CLIENT: **Bowmer & Kirkland**
 CHECKED BY: **CB**
 ORIGINATOR NO: **151547**

CONSULTANT
STRIDE TREGLOWN
 www.stride-treglow.com © Stride Treglow Limited 2018
 PROJECT
Turing House School
Twickenham

FOR PLANNING

DRAWING TITLE
Proposed GA Sections

SUITABILITY STATUS	SCALE
PL : PLANNING	As indicated @ A0
PROJECT ORIGINATOR ZONE LEVEL TYPE ROLE CLASSIFICATION	REVISION
FS0316-STL-ZZ-XX-DR-A-ZZZZ-0301	P03