



S01 SECTION THROUGH EXISTING STAIR
 SCALE: 1:25 (A1)

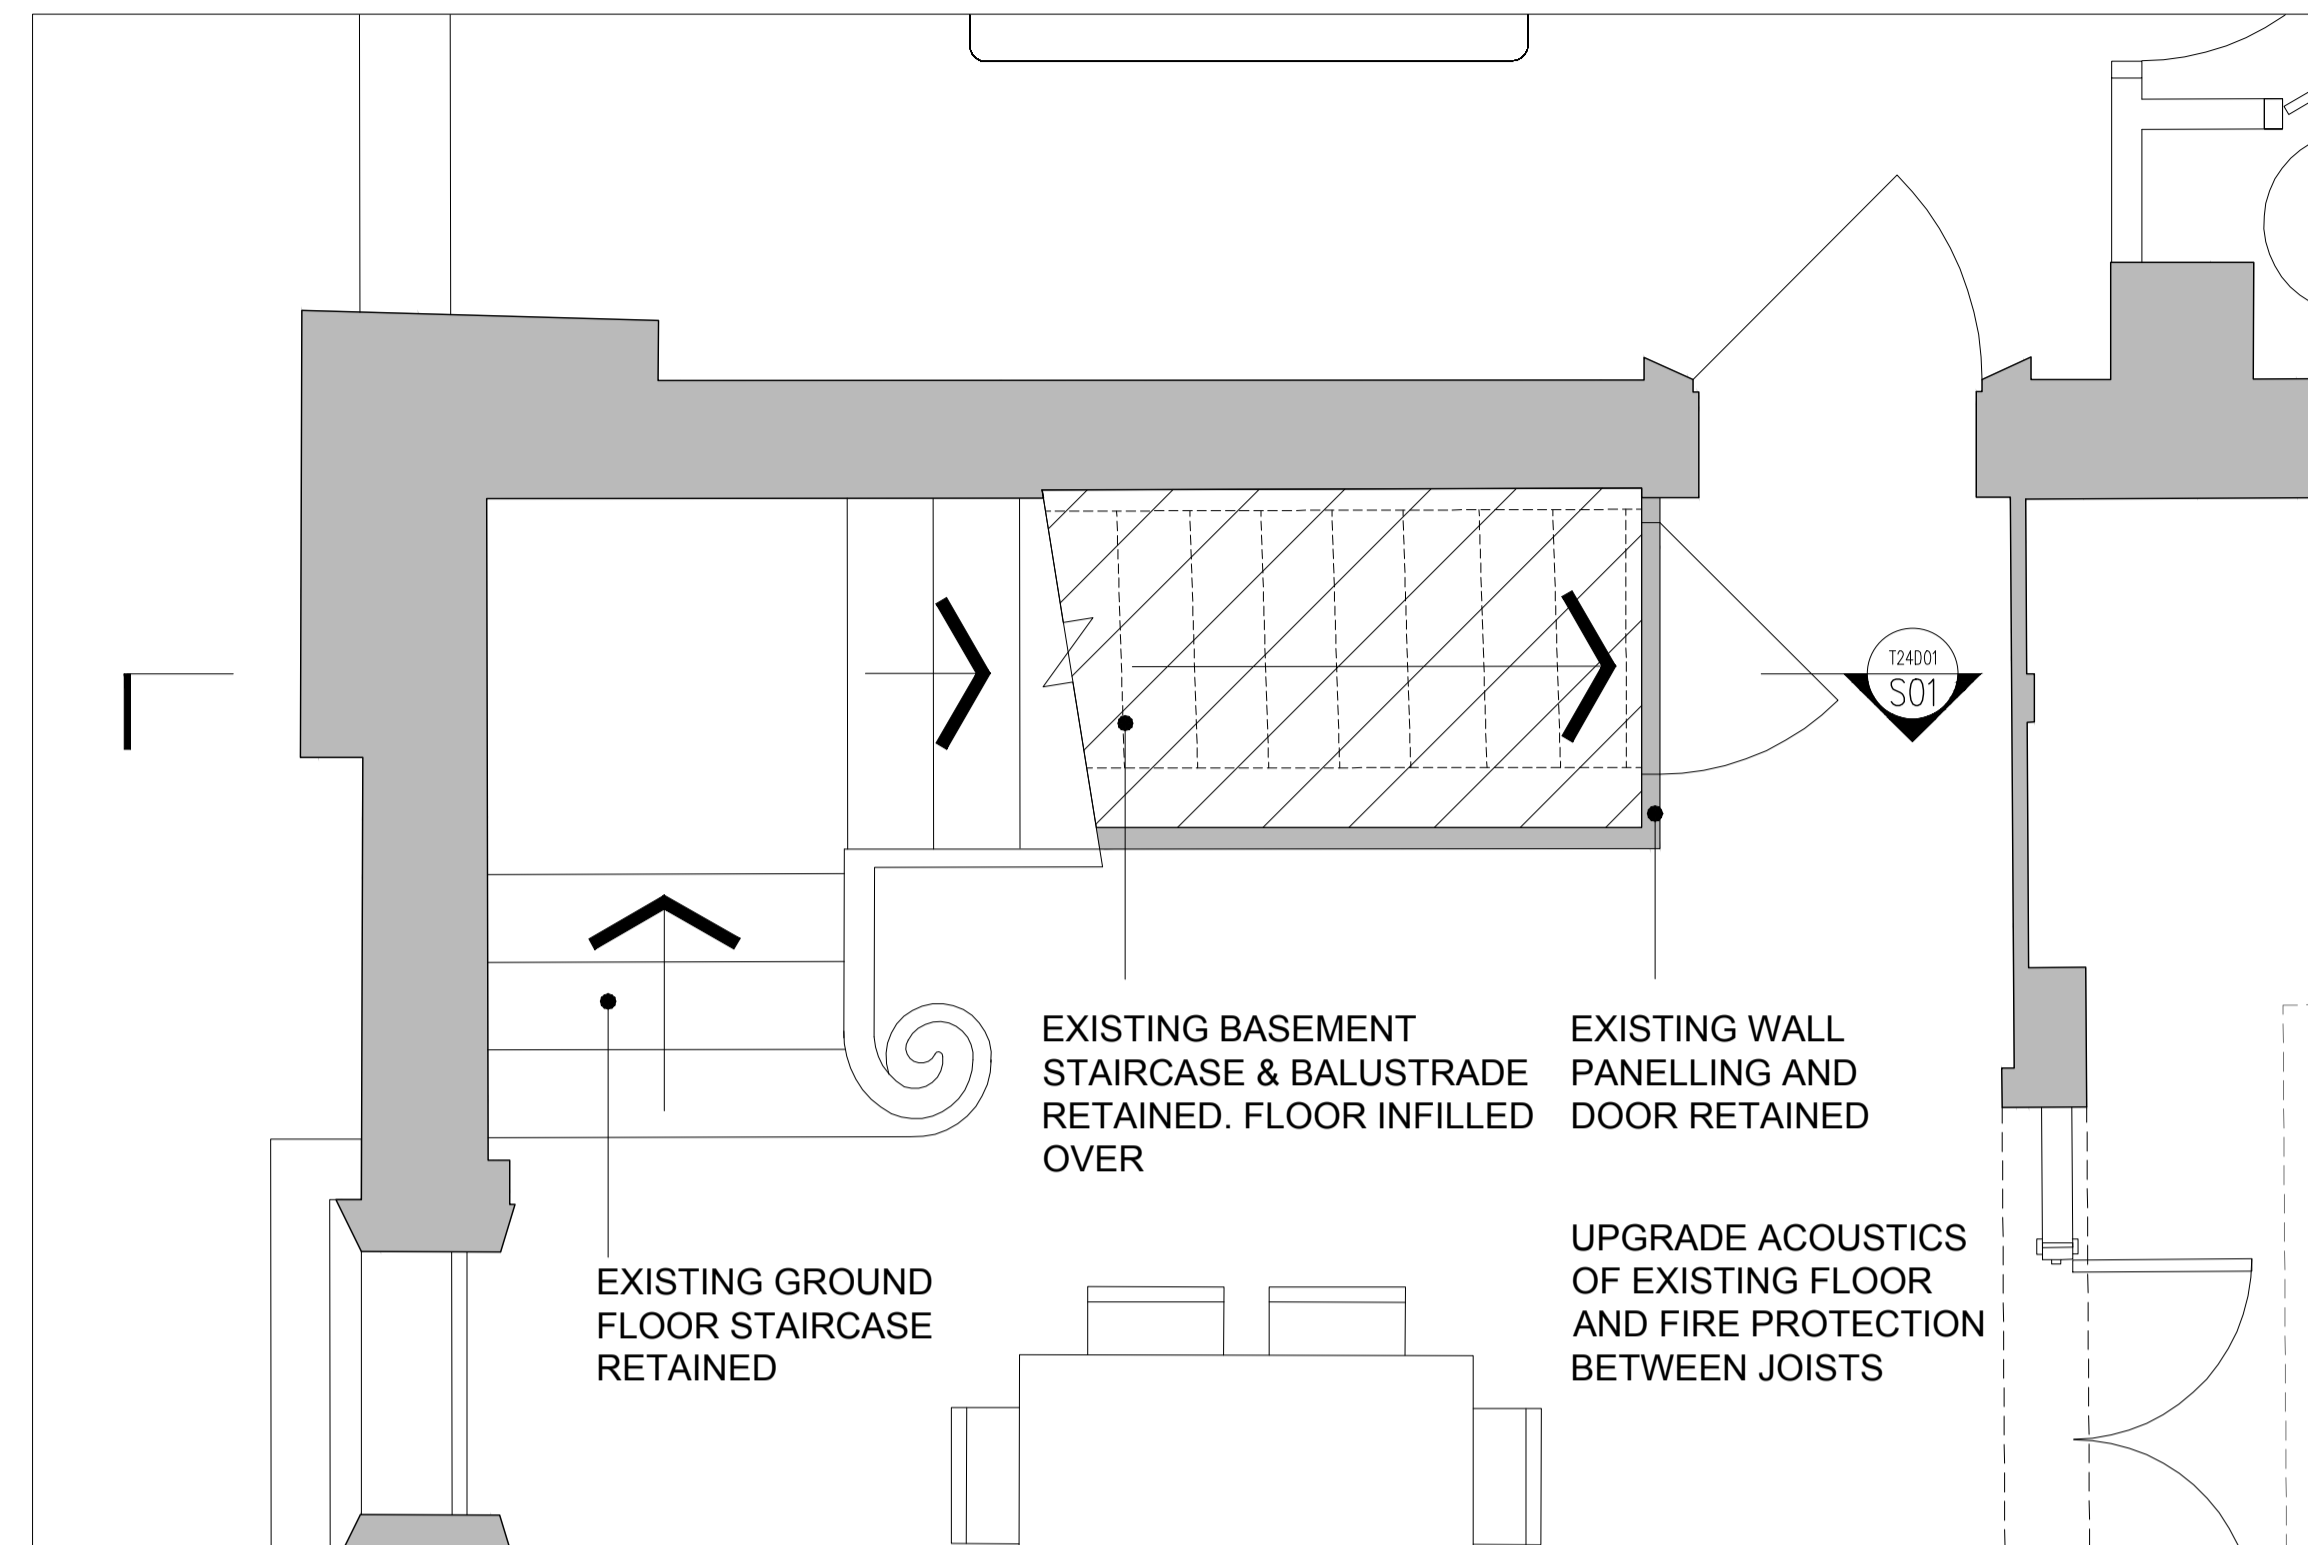

P00 UPPER GROUND FLOOR STAIR PLAN – UNIT UG10
 SCALE: 1:25 (A1)

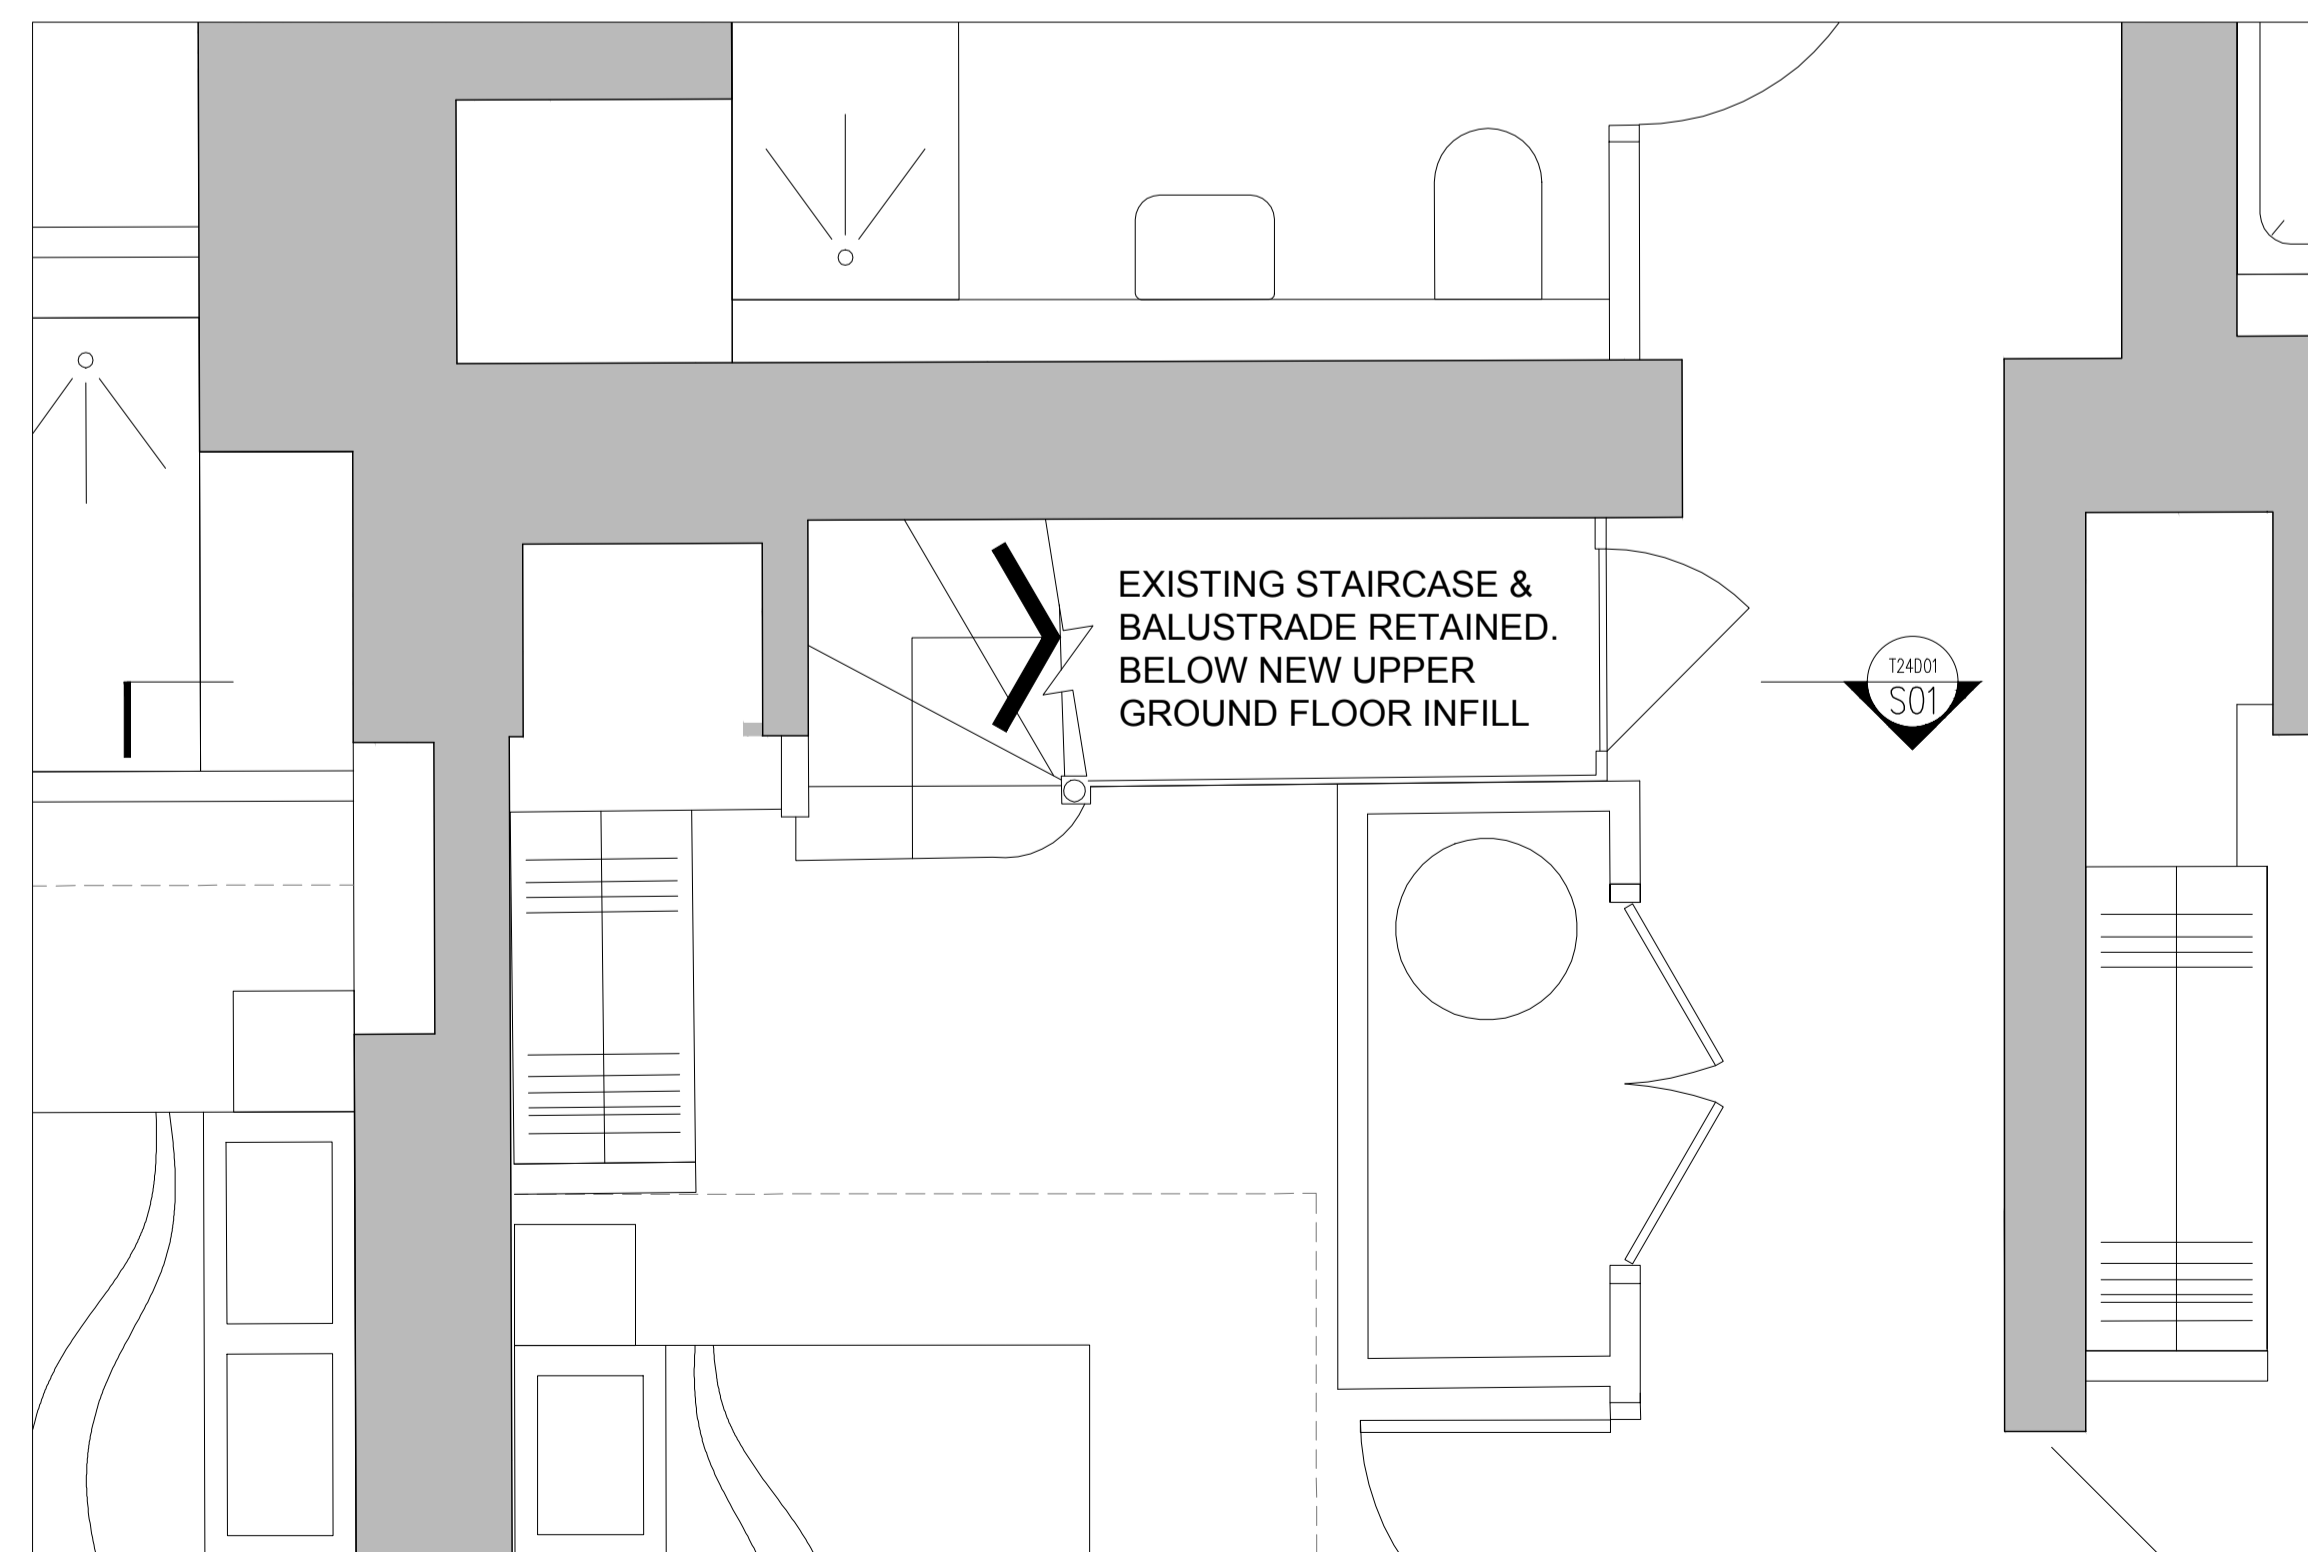

P-1 LOWER GROUND FLOOR STAIR PLAN – UNIT G06
 SCALE: 1:25 (A1)

This scale is 10cm in length when printed at the size indicated in the title block