
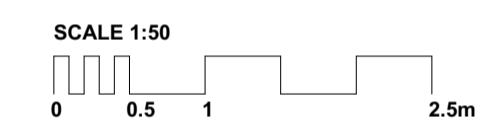
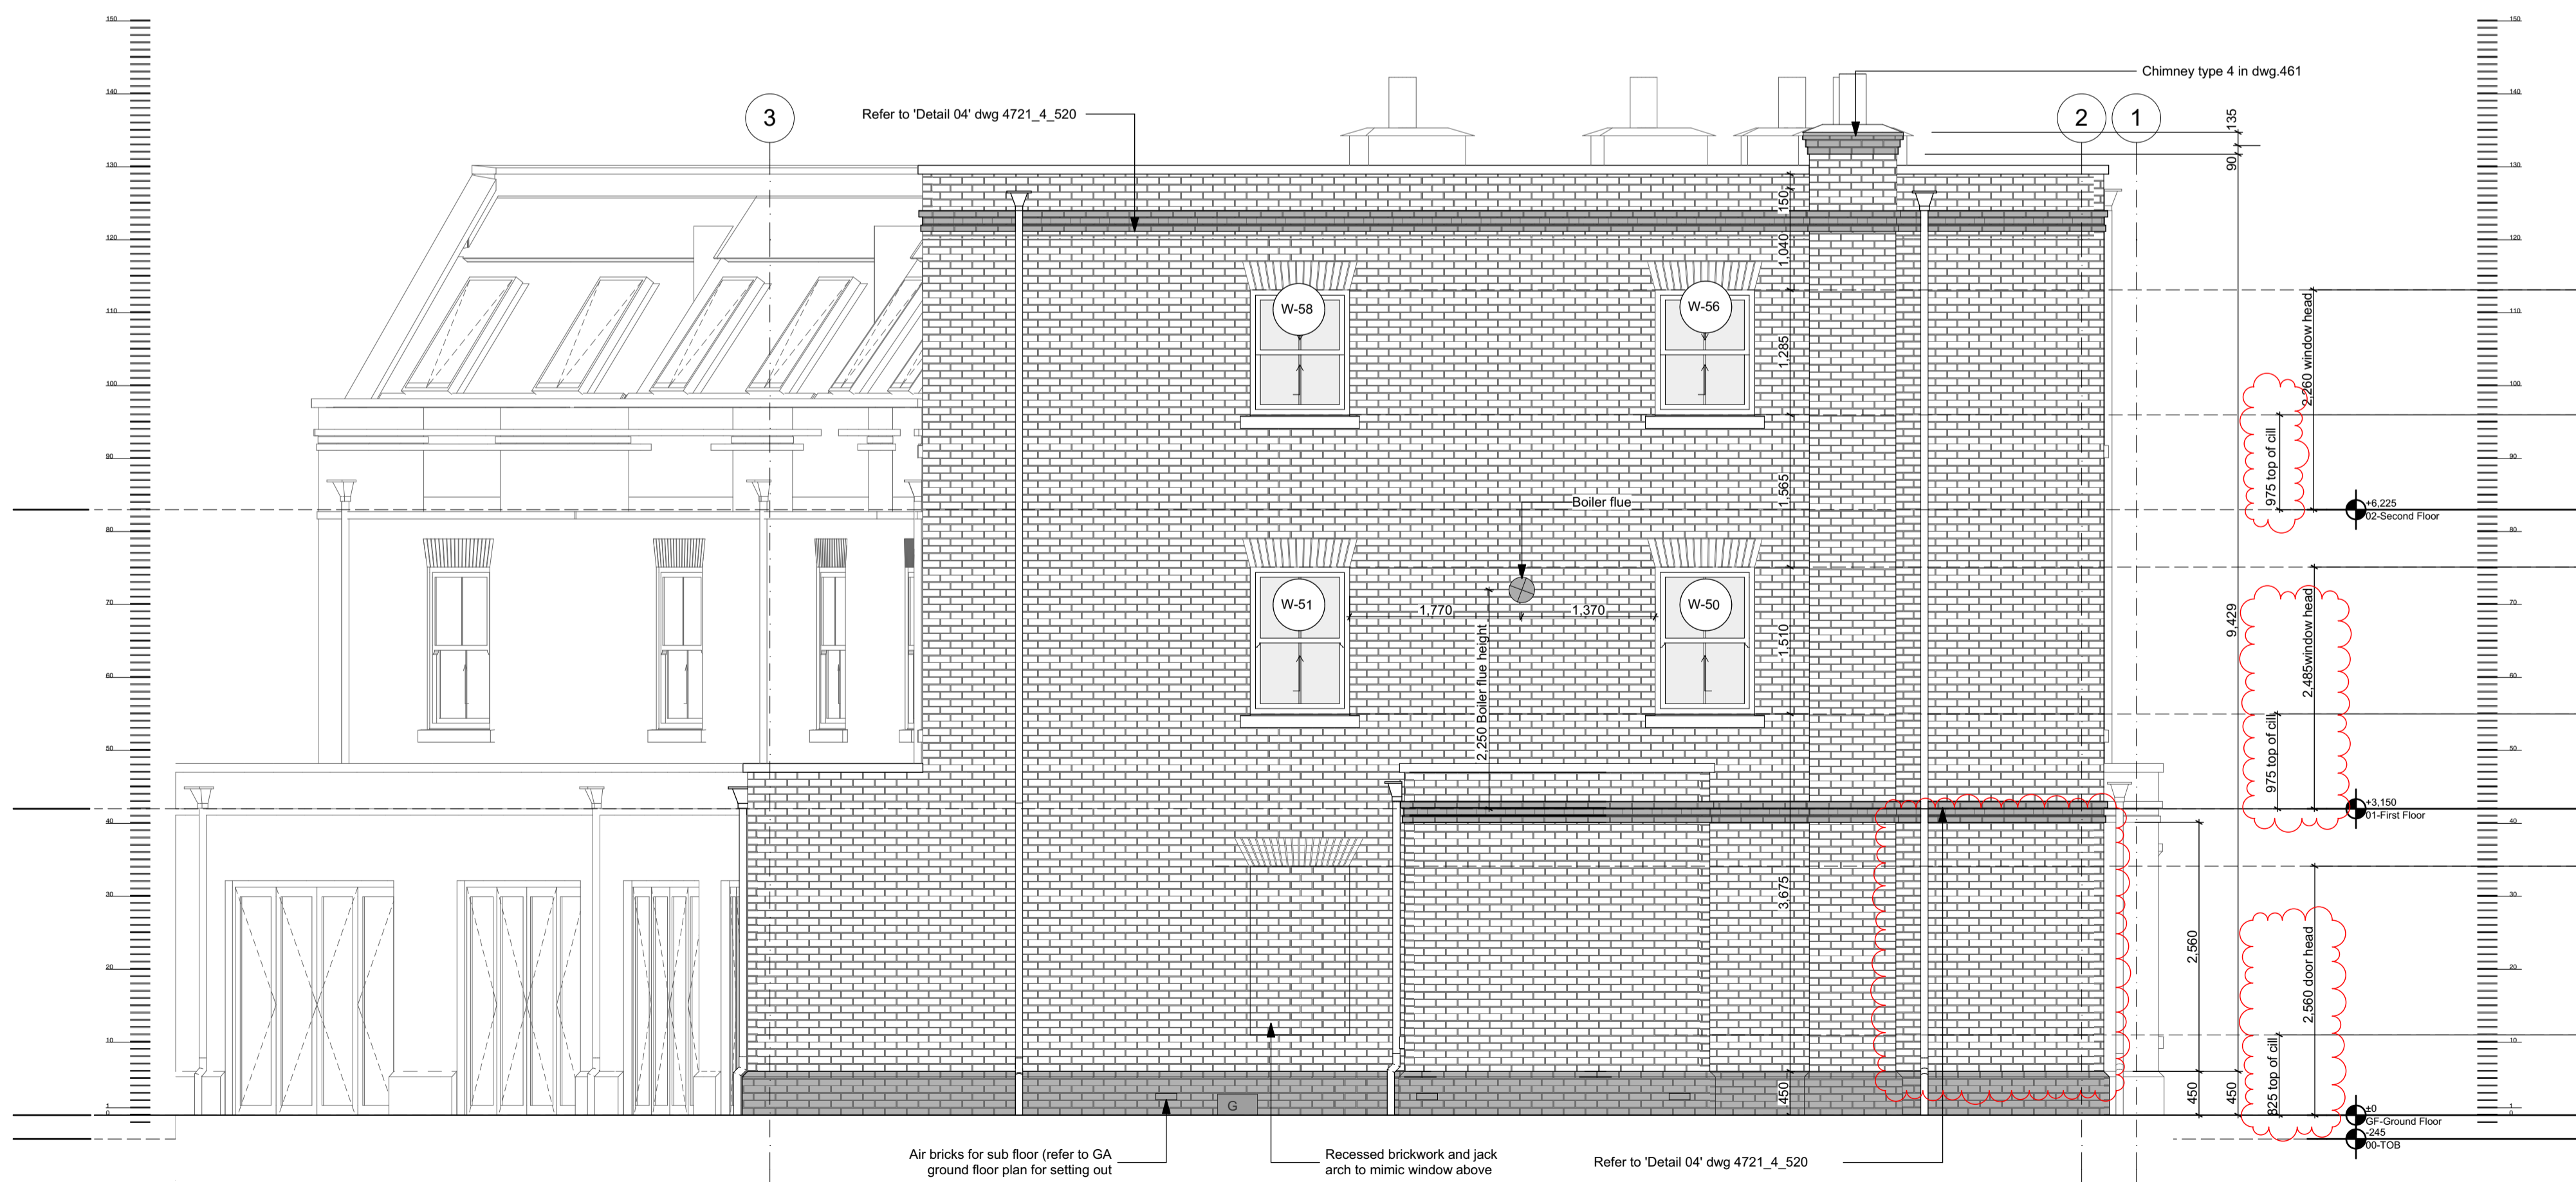
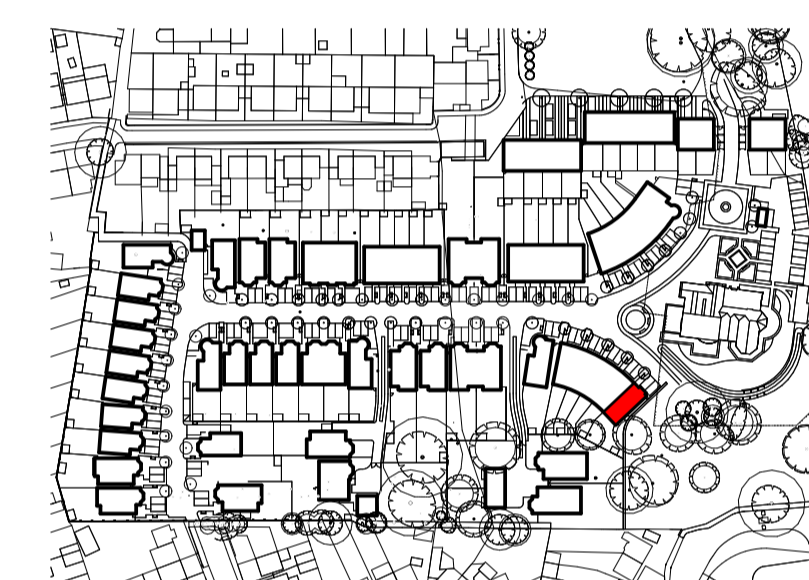
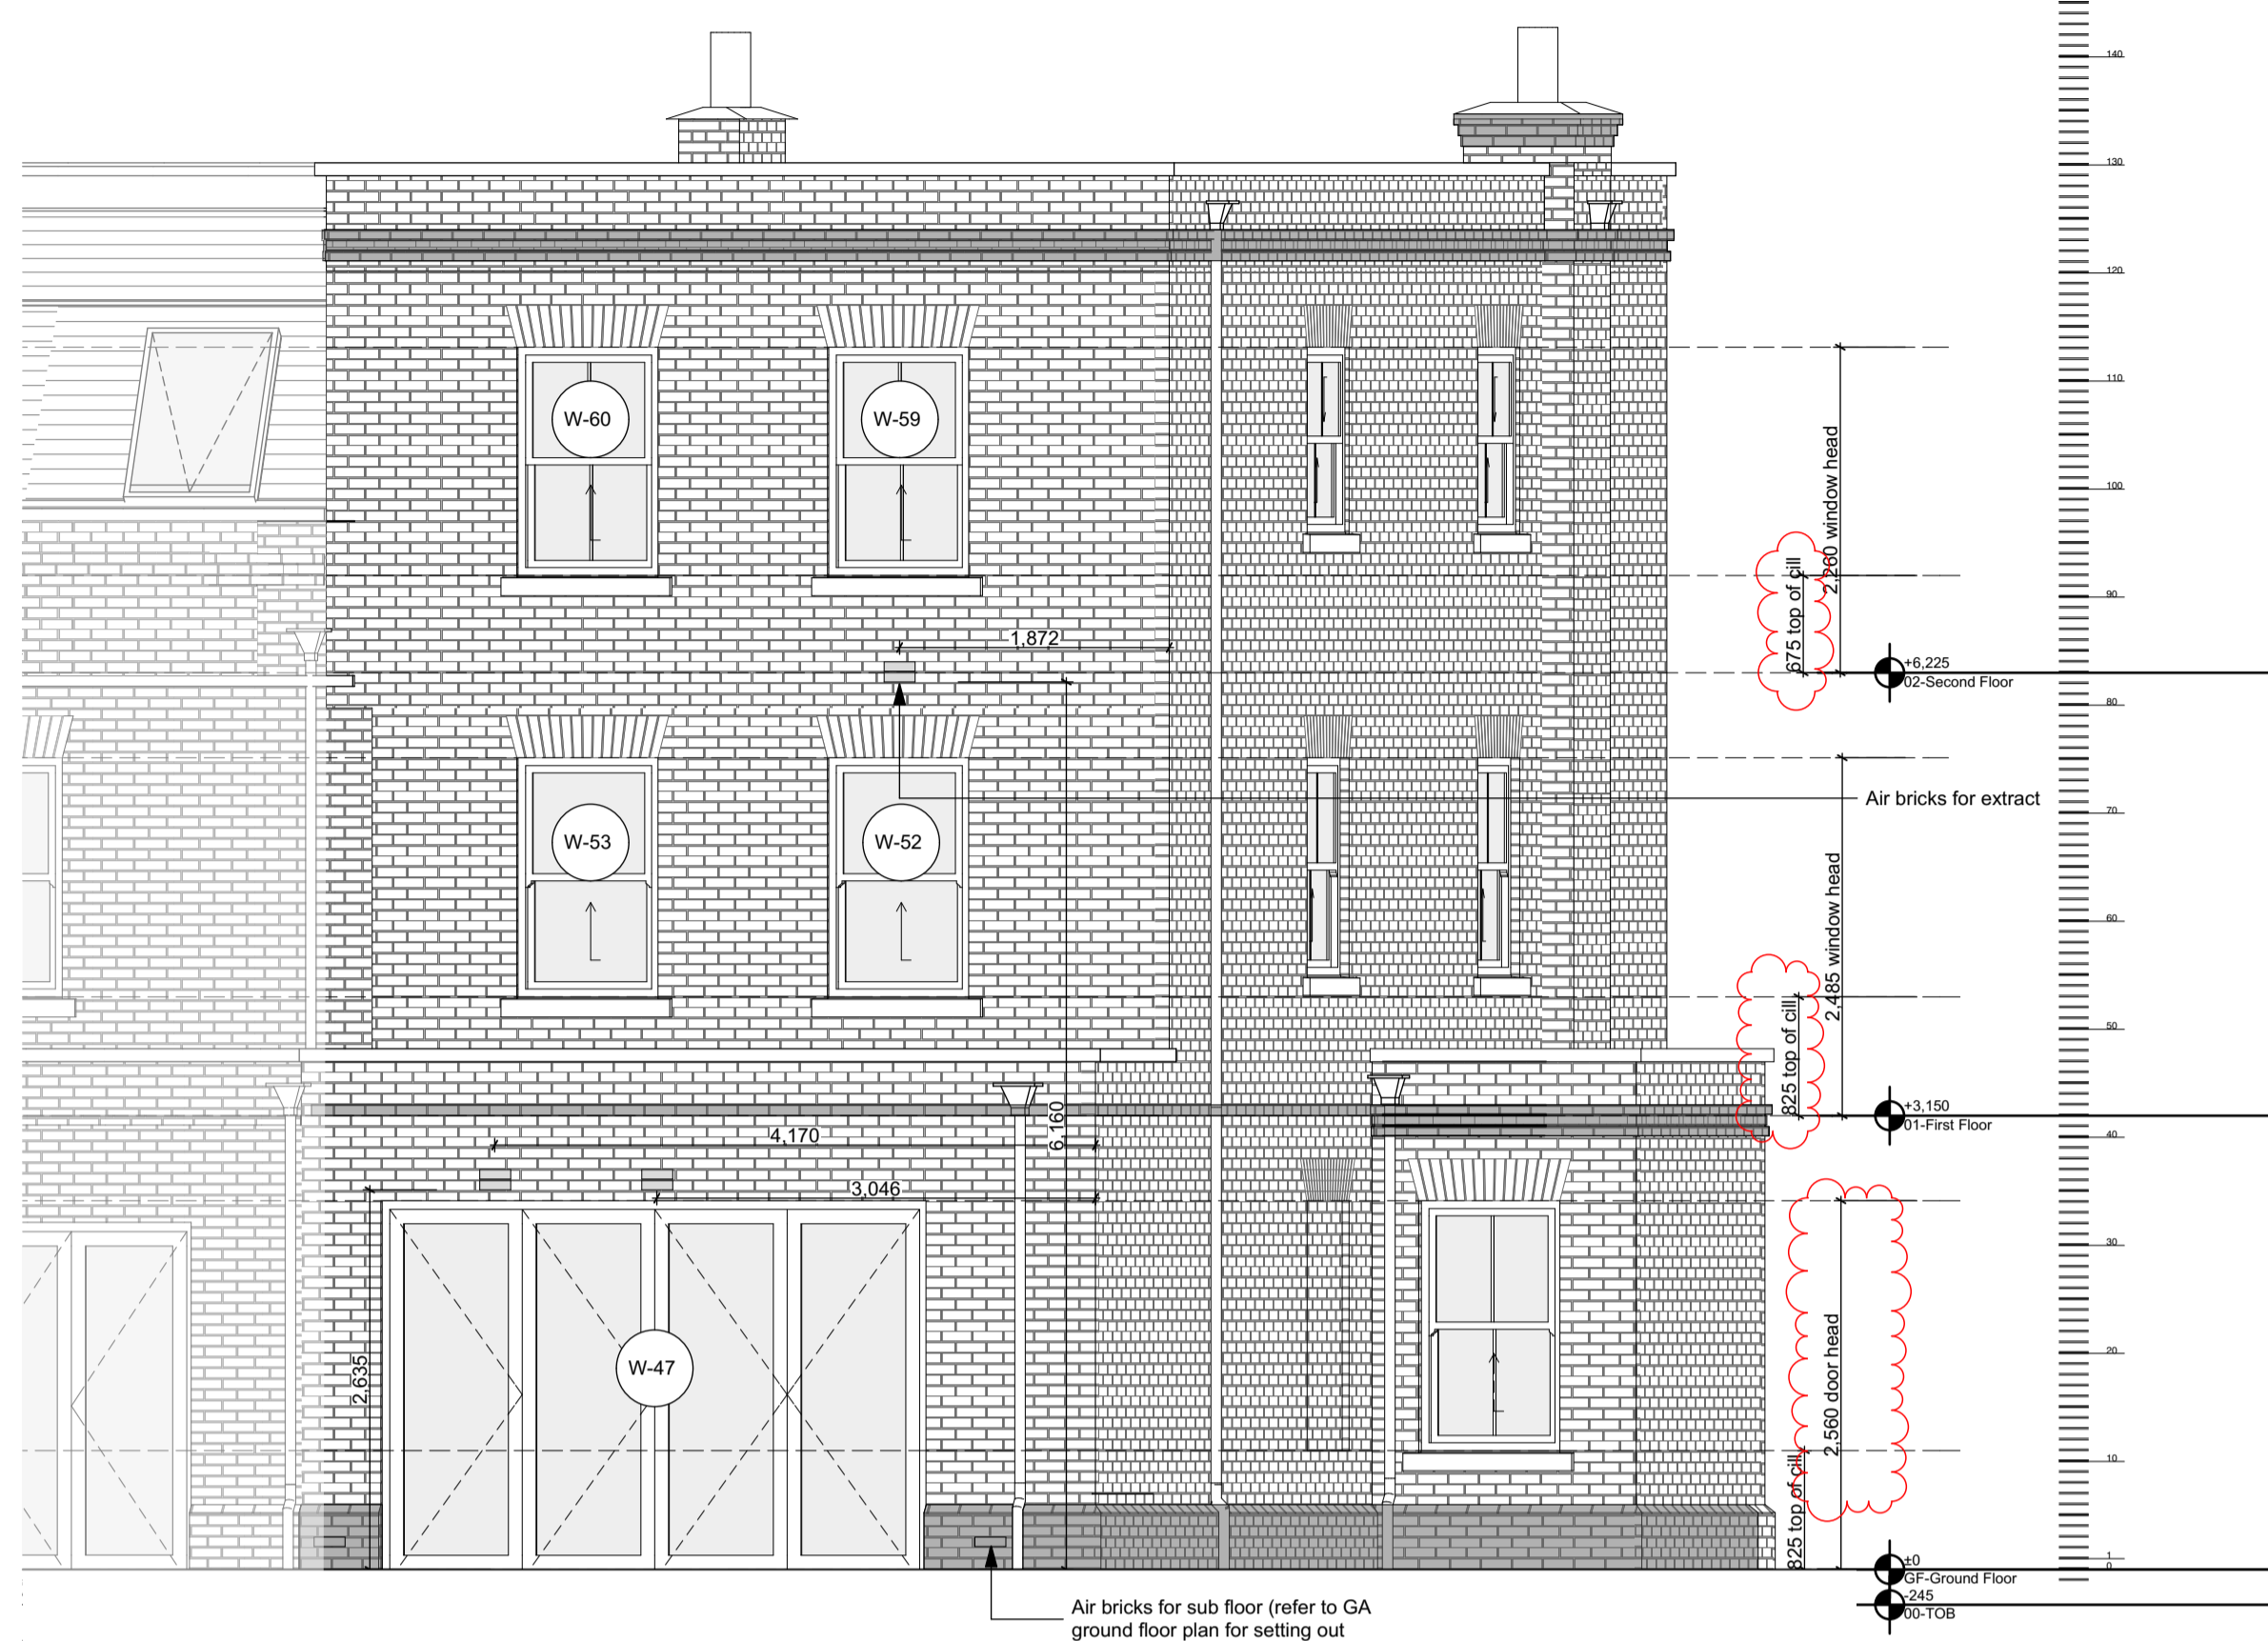


GENERAL NOTES

Drawing to be read in conjunction with engineers and other specialist drawings.
 All dimensions are structural and must be checked on site.
 For structural, civil and sub-surface drainage information see engineer's drawings.
 For building services see mechanical and electrical drawings.
 All areas are approximate.

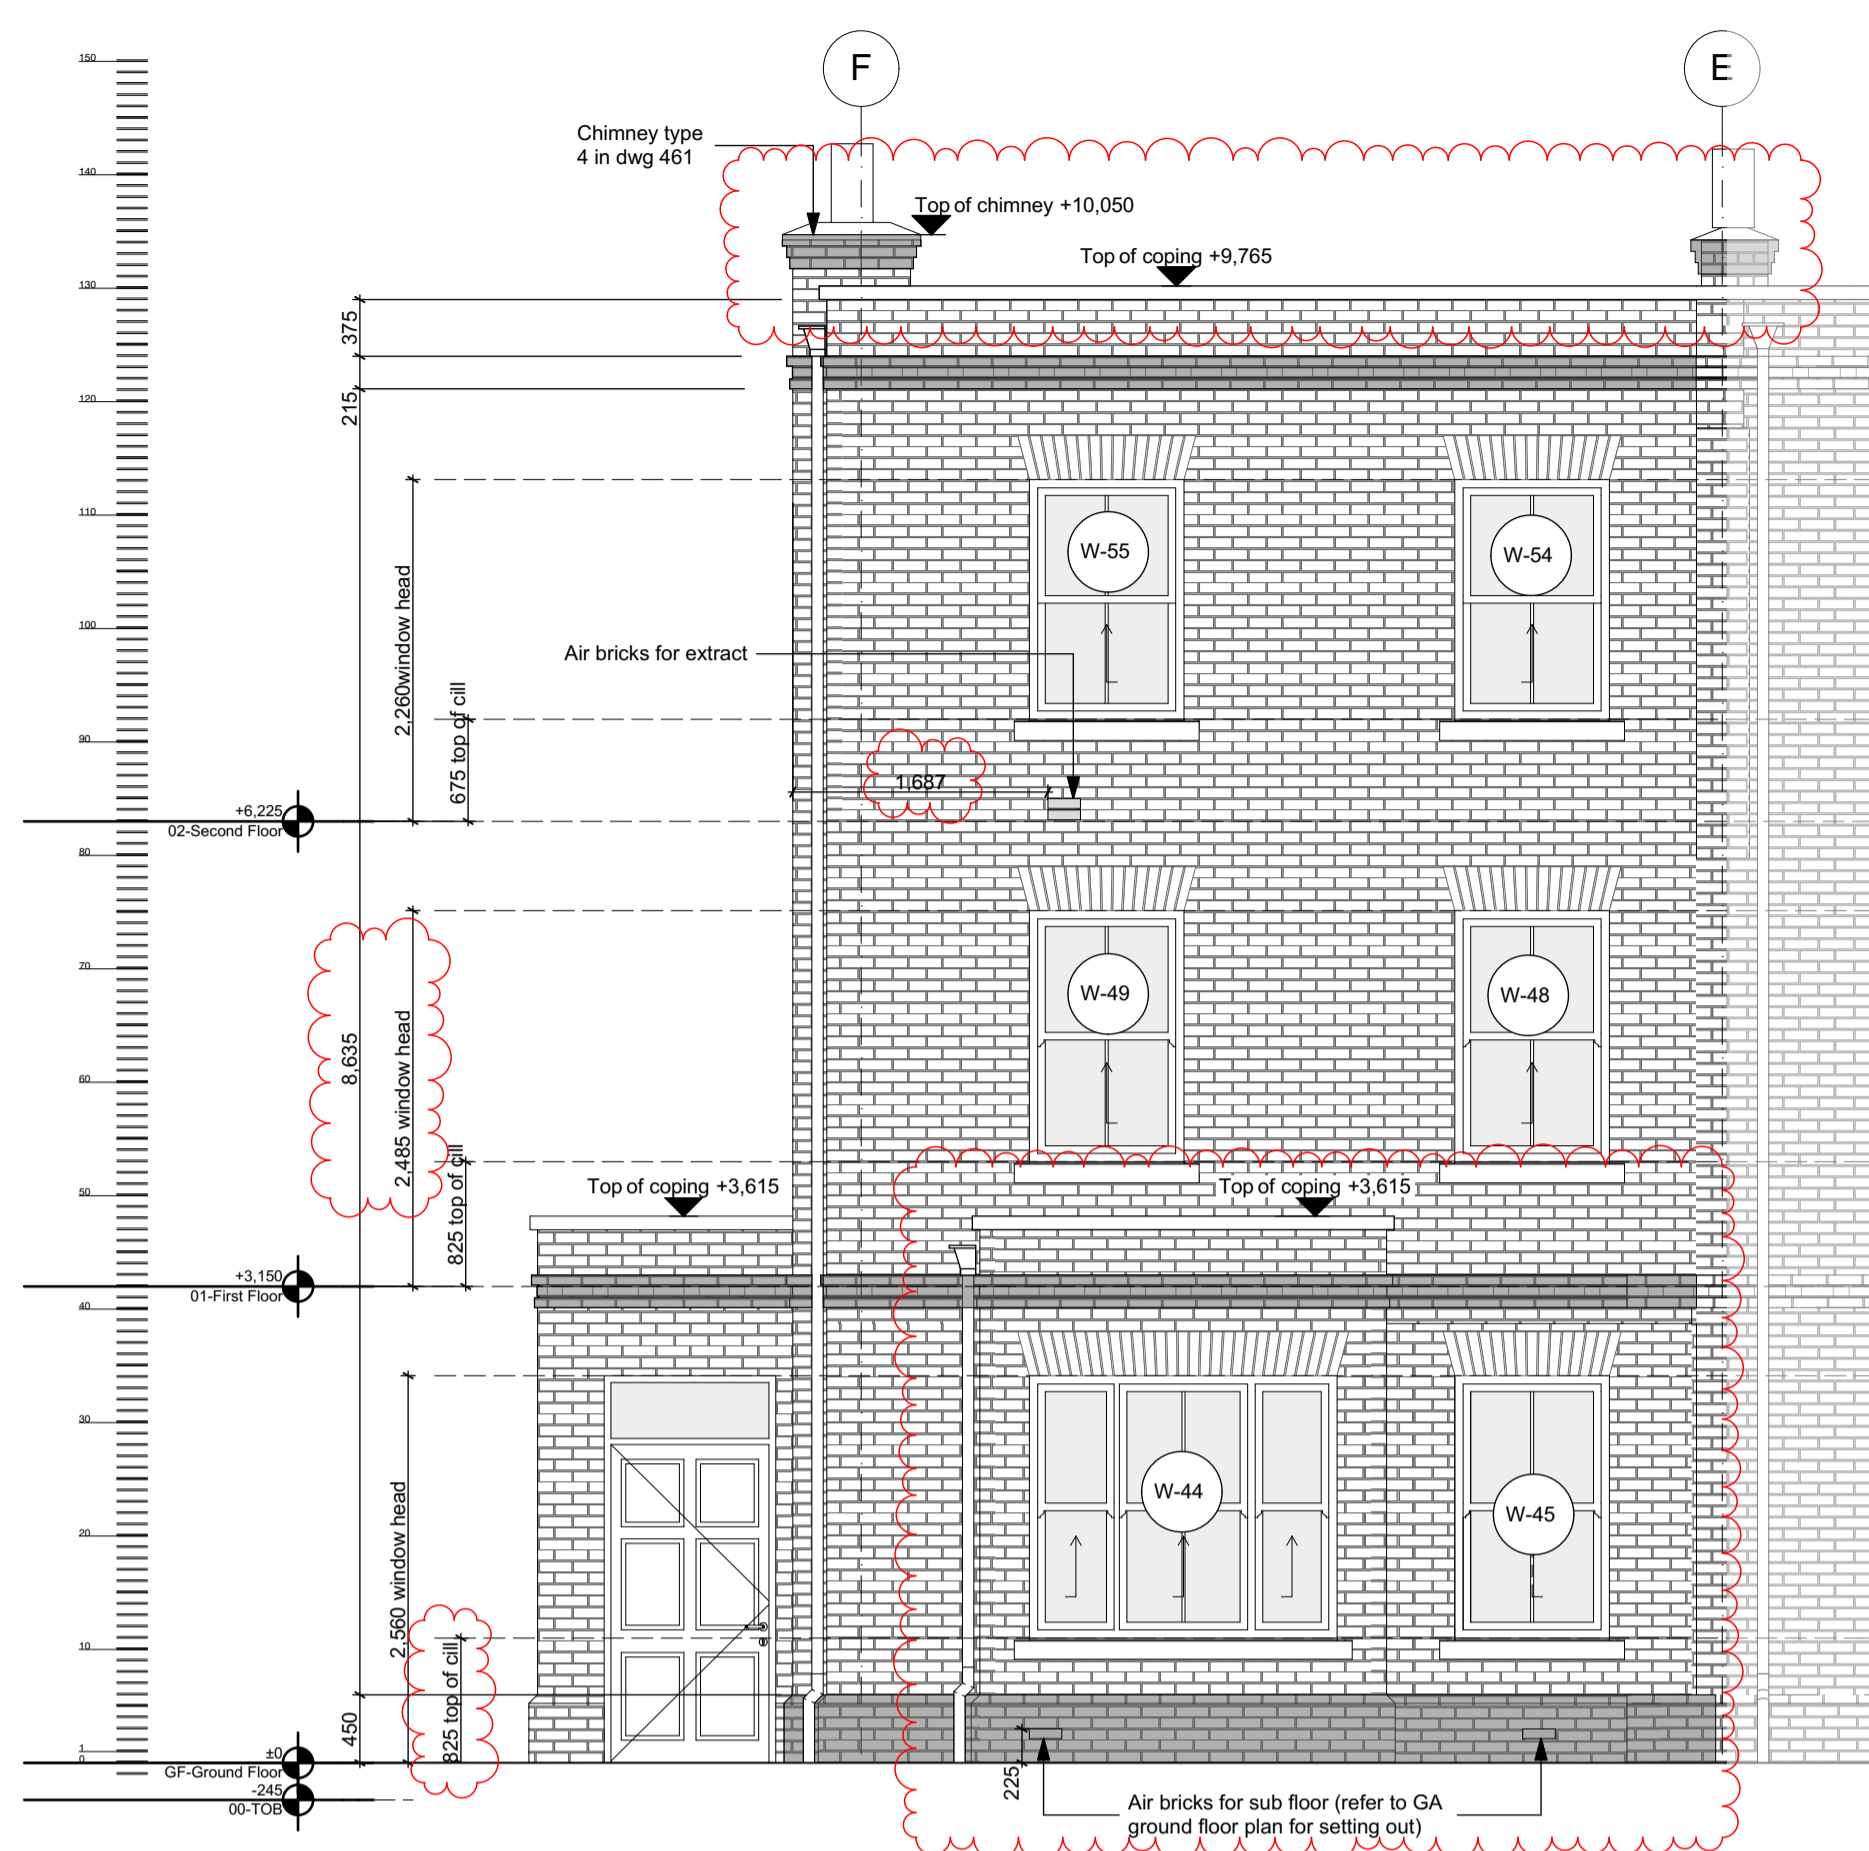

CONSTRUCTION

Rev	Description	Issued	Drawn	Chk
C4	Bay window size amended, new window added as per planners comments. W45 repositioned.	08/11/2018	OW	PN
C3	Entrance porch amended	17/10/2018	MBe	PN
C2	Air bricks positions amended, dimensions added. Layout setting out changed.	17/09/2018	MBe	PN
C1	Detail marks added	12/01/2018	MBe	TL
P2	M+E Updates, Pre-Plan Issue	18/03/2016	MP	SC
Rev	Description	Issued	Drawn	Chk

Client
Berkeley Homes West London
 Project
Latchmere House
 Church Road, Richmond TW10 5HH
 and
 Latchmere Lane, Kingston KT2 5NX
 Drawing
House Type B4a Elevations

Scale	Date	Drawn	Checked
1:50 @ A1	Jan '16	MP	SC

Brookes Architects
 Upstairs at The Grange, Bank Lane,
 London SW15 5JT
 T 020 8487 1223
 F 020 8876 4172
 E info@brookesarchitects.co.uk
 www.brookesarchitects.co.uk

Drawing No.	Rev No.
4721 4 191 C4	