


DO NOT SCALE OFF THIS DRAWING

Notes:

- The contractor is responsible for verifying all site & setting out dimensions before commencing work.
- This drawing is to be read in conjunction with all relevant Architectural and M & E drawings.
- All dimensions in millimeters unless stated otherwise.

Key

- Existing footway - slab paving
- Proposed footway - slab footway
- Proposed tarmac finish
- Proposed cycle-way
- Block paving finish
- Tactile paving
- Raised table
- Red line boundary
- 20mph sign
- Visibility Splay (30mph)
- Visibility Splay (20mph)

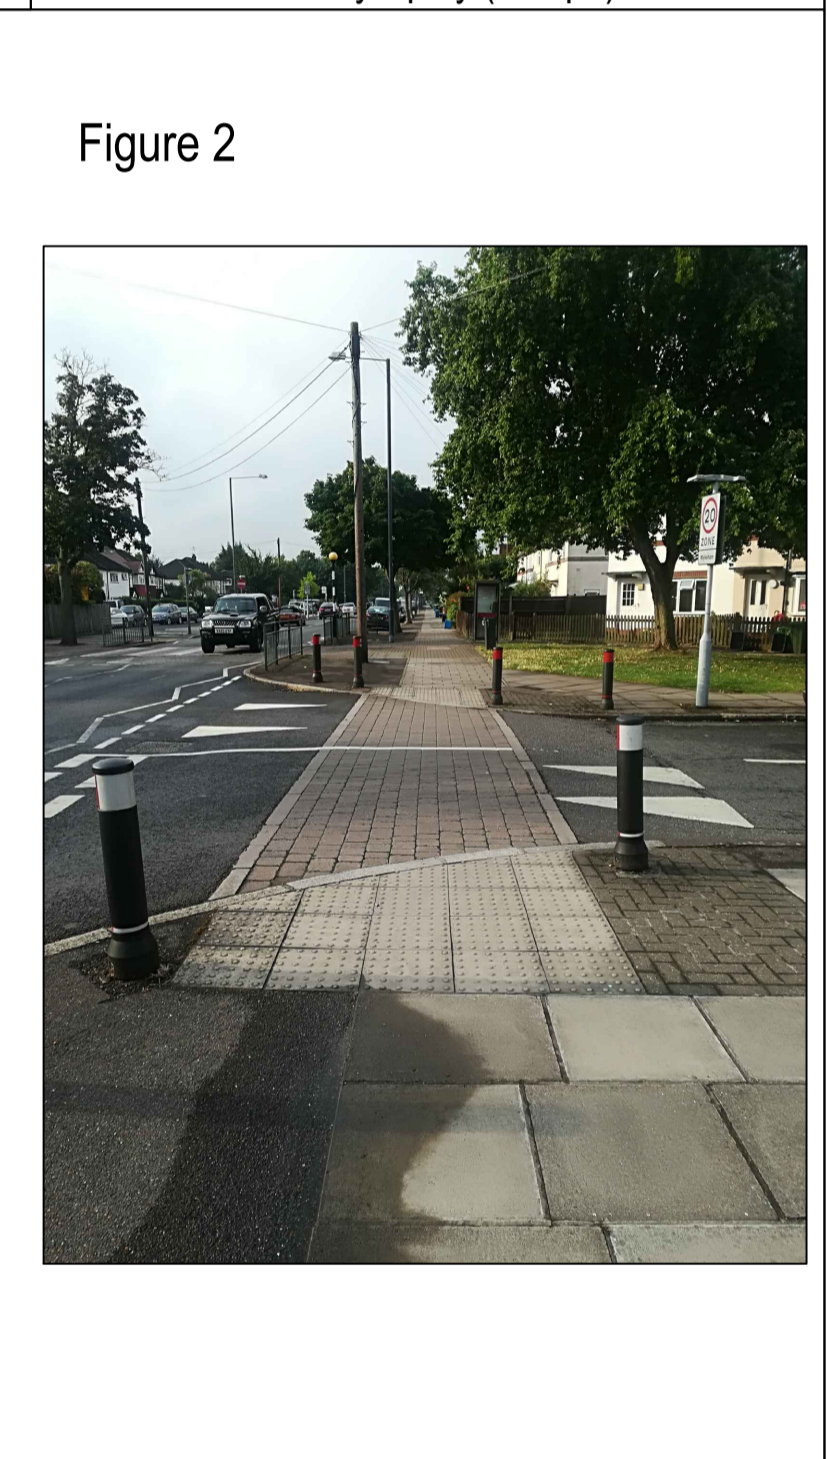

Rev	Date	By	Comment	Chkd	Appr

Status: **PRELIMINARY**

Client: **BOWMER & KIRKLAND**

Robert West
 Delta House
 175-177
 Borough High St
 London SE1 1HR
 t: 020 7939 9916
 f: 020 7939 9909
www.robertwest.co.uk

Project: **TURING HOUSE SCHOOL**

Drawing Title: **PROPOSED SITE ACCESS DESIGN
 OPTION 3**

Drawn	Checked	Approved	Scale
By SM	By ML	By DH	1:250 @ A1
Date 22/11/18	Date 22/11/18	Date 22/11/18	

Client No.	Project No.	Discipline	Drawing No.	Rev
4185	002	T	015	-