

CAREFULLY REMOVE ALL SIGNS, DISCONNECT AND REMOVE ALARMS ETC. ELECTRIC LIGHT FITTINGS TO BE RETAINED, TENANTS TO REPLACE EXTERNAL LIGHTING IF REQUIRED, MAKE GOOD ALL HOLES TO MATCH EXISTING.


EXISTING DOOR TO BE RETAINED

CAREFULLY REMOVE EXISTING DOOR, ADAPT OPENING AND INSTALL NEW SALES AREA FIRE EXIT DOUBLE DOOR TYPE D08, DOORSET TO LIDL CORPORATE SPECIFICATION, REFER TO LIDL DRAWING LD-DD-01 FOR DETAILS, MAKE GOOD TO FINISHES BOTH SIDES.

RAINWATER GOODS TO BE UPGRADED BY TENANT IF REQUIRED

CAREFULLY REMOVE EXISTING DOOR AND FRAME, ADAPT OPENING AND INSTALL NEW UTILITY ROOM DOOR TYPE D06, DOORSET TO LIDL CORPORATE SPECIFICATION, REFER TO LIDL DRAWING LD-DD-01 FOR DETAILS, MAKE GOOD TO FINISHES BOTH SIDES.

PROFILED METAL SHEET FASCIA TO BE REDECORATED SILVER MATTALIC RAL 9006

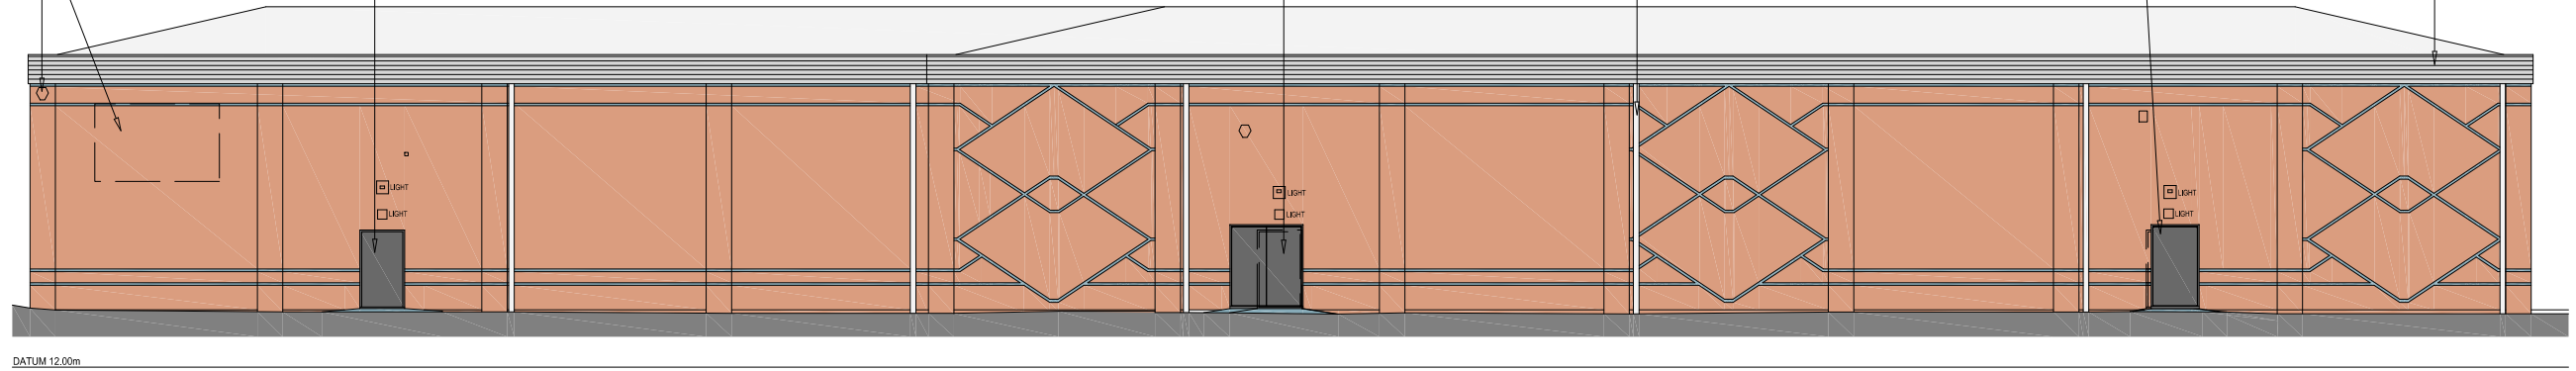

WEST ELEVATION


CAREFULLY REMOVE EXISTING CANOPY TAKING ENGINEER'S ADVICE AS NECESSARY. MAKE GOOD TO ALL EXPOSED AREAS TO MATCH EXISTING.

PROFILED METAL SHEET FASCIA TO BE REDECORATED SILVER MATTALIC RAL 9006

RAINWATER GOODS TO BE UPGRADED BY TENANT IF REQUIRED

CAREFULLY REMOVE ALL SIGNS, DISCONNECT AND REMOVE ALARMS ETC. ELECTRIC LIGHT FITTINGS TO BE RETAINED, TENANTS TO REPLACE EXTERNAL LIGHTING IF REQUIRED, MAKE GOOD ALL HOLES TO MATCH EXISTING.

INSTALL NEW CONCRETE FILLED STAINLESS STEEL BOLLARDS (MARINE GRADE 316), 100MM DIA, 1100MM HIGH WITH 60MM EMBEDDED BELOW GROUND, REFER TO LIDL DRAWING LD(13)-ED-05 FOR DETAILS.

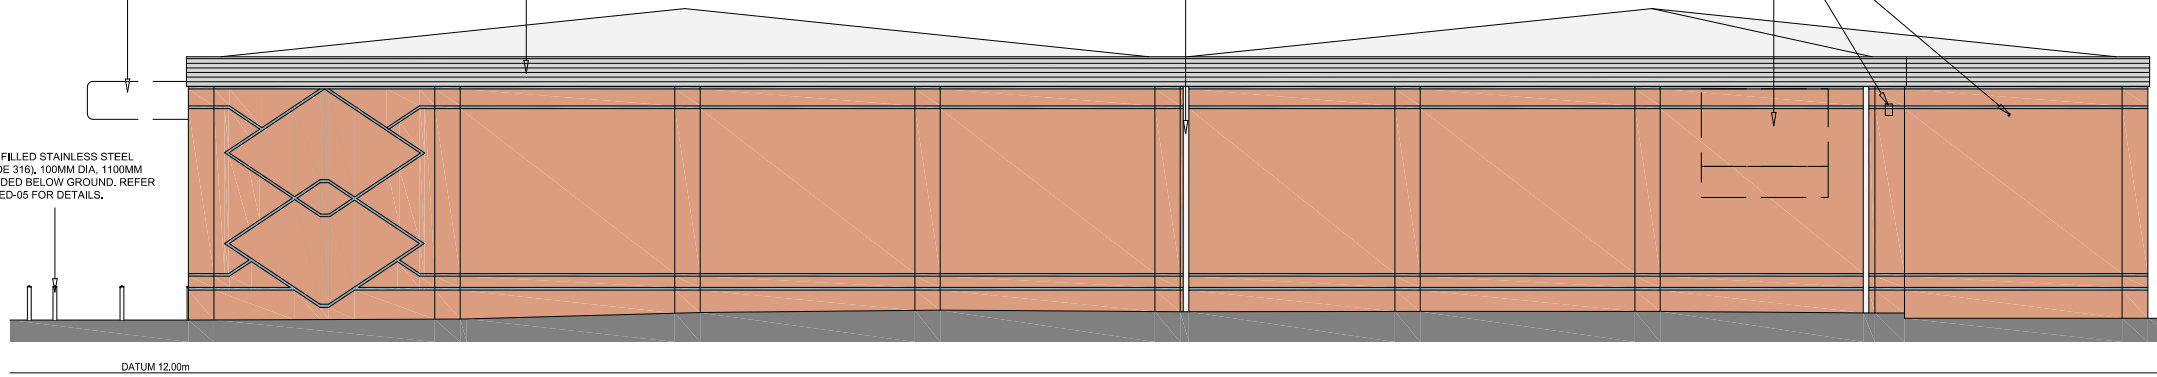

NORTH ELEVATION



& POOLE chartered architects
PATTLE

TEL: 01473 23580 FAX: 01473 23150 E-MAIL: info@pooleandpattle.co.uk
 5 OBSERVATION COURT 64 PRINCES STREET IPSWICH SUFFOLK IP1 1BY

Project	LIDL, SOUTH ROAD, TWICKENHAM	Date	JUL 2018	Scale	1:200 @ A3
Drawing	ELEVATIONS AS PROPOSED 2	3900	104	B	