


KEY

- Existing tree canopy
- Proposed trees
- ⊕ Proposed orchard trees

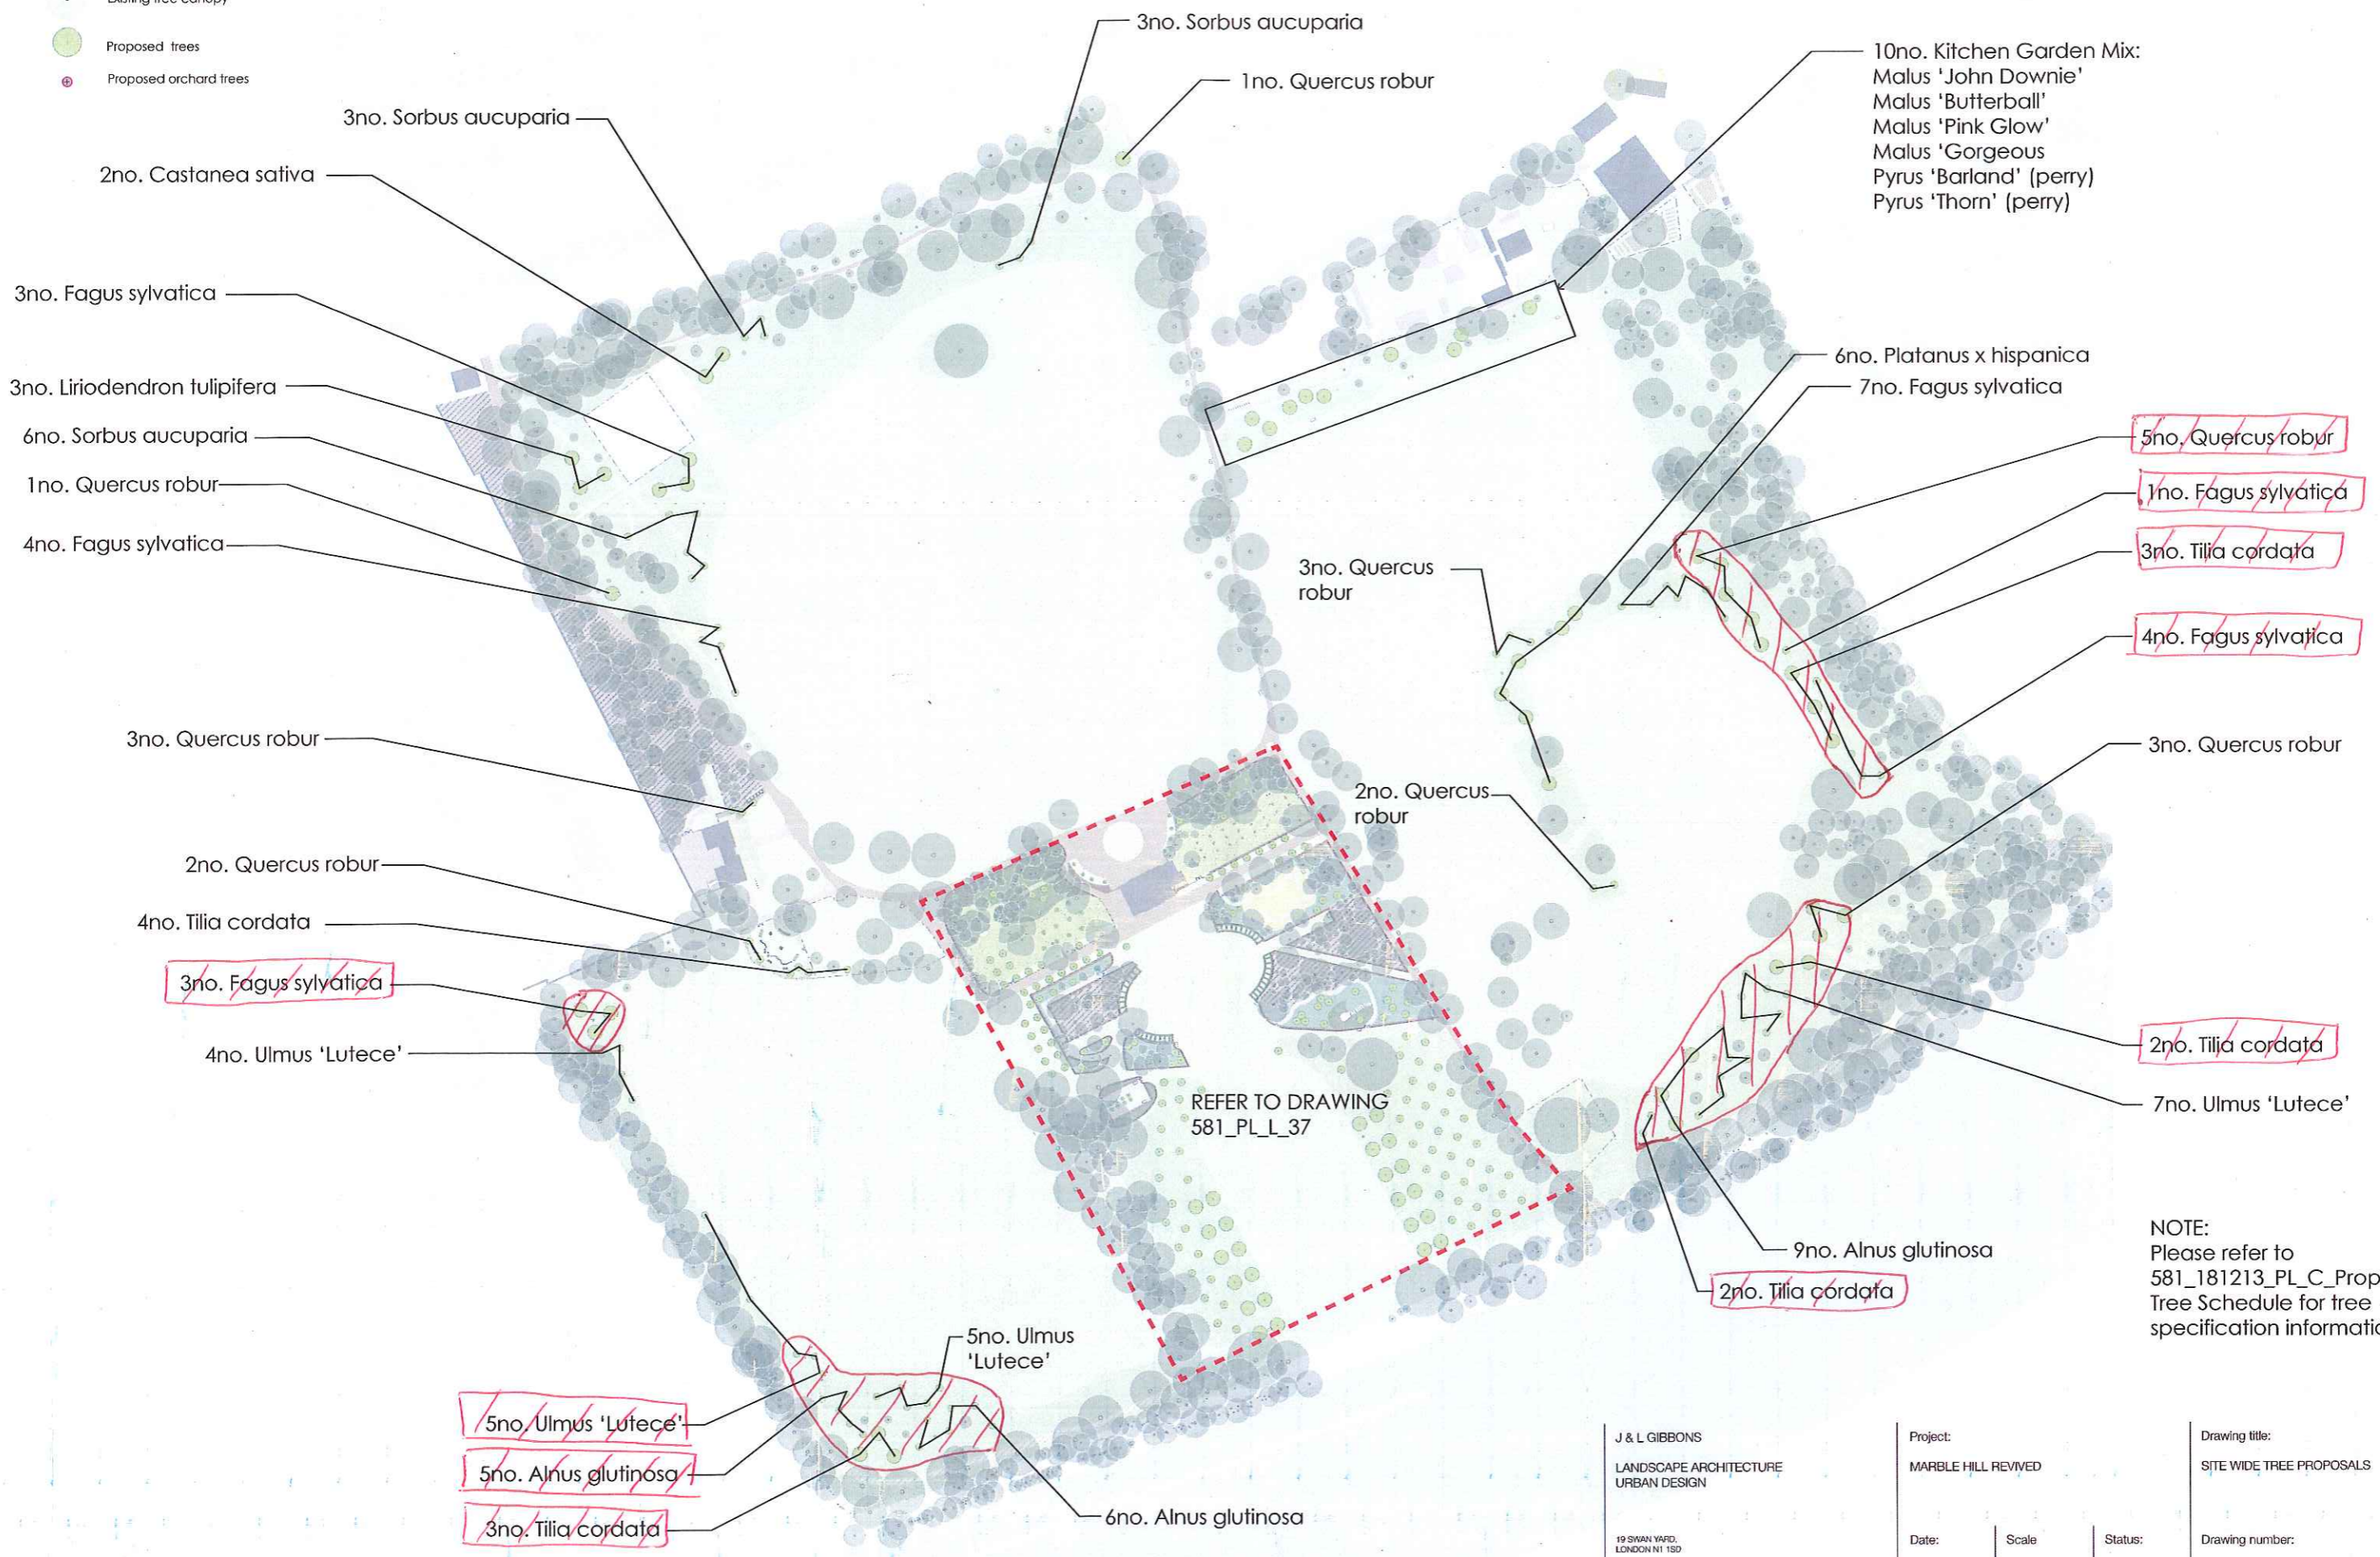

REFER TO DRAWING 581_PL_L_37

NOTE:
Please refer to 581_181213_PL_C_Proposed Tree Schedule for tree specification information

//// Tree species not approved
Further details of planting in this area to be secured through conditions NS19 + NS22

J & L GIBBONS
LANDSCAPE ARCHITECTURE
URBAN DESIGN

19 SWAN YARD,
LONDON N1 1SD
T: 020 7226 1345

The information in this drawing is copyright of J & L Gibbons LLP. Scaling from this drawing for planning purposes only. All dimensions are to be verified on site prior to construction. J & L Gibbons LLP to be informed of any variations between site conditions and dimensions.

Project:
MARBLE HILL REVIVED

Date: 13_12_18
Scale: 1:1250 @ A1
Status: Planning
Drawn: VB
Checked: ND
Approved: ND

Drawing title:
SITE WIDE TREE PROPOSALS

Drawing number:
581_PL_L_36 A
Rev:

received and approved - 18.12.18

Rev	Date	By	Description
14.12.18		VB	Issue for Planning



