




Job No	Drawing No	Revision
9688	AL(0)8	
<small>Do not scale from this drawing. All contractors must visit the site and be responsible for taking and checking all dimensions related to this work. Copyright of this drawing is retained by the architect and it must not be reproduced without his written consent.</small>		

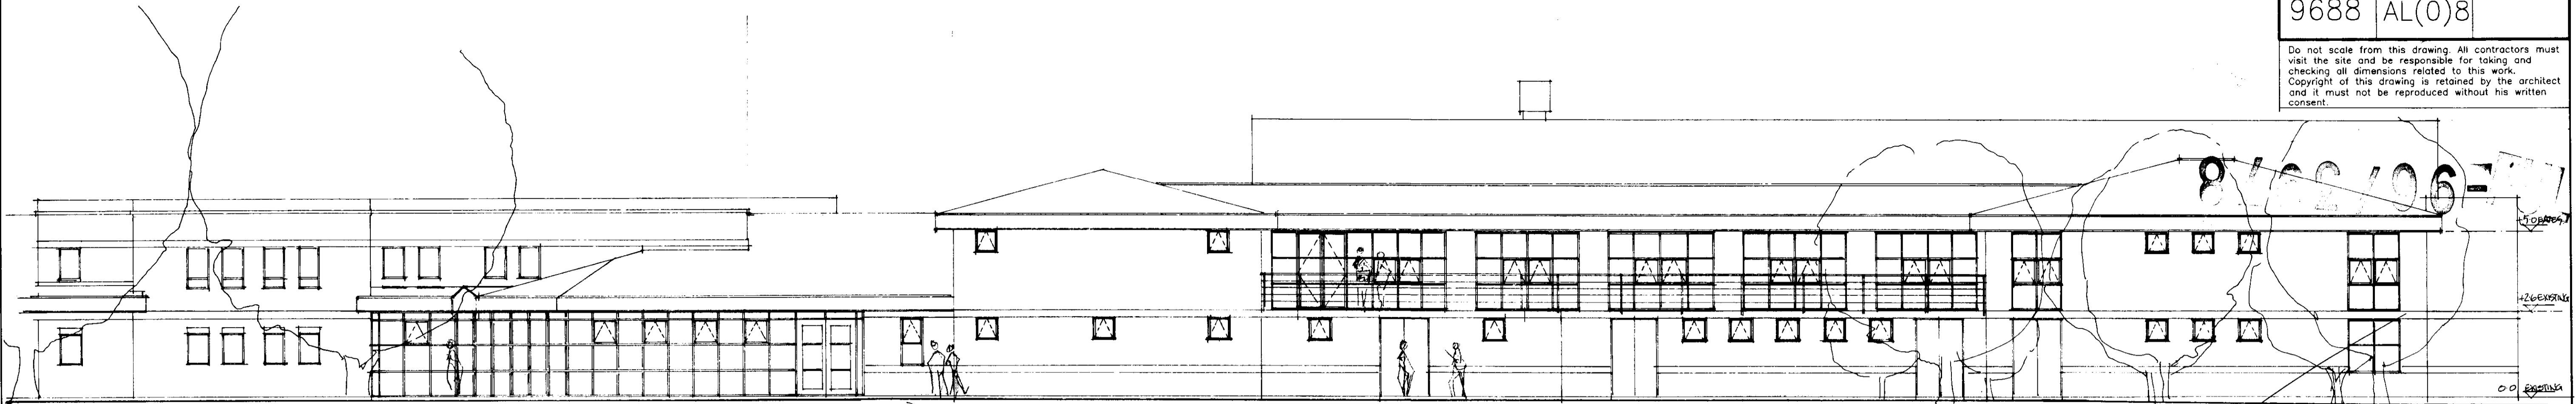

NORTH

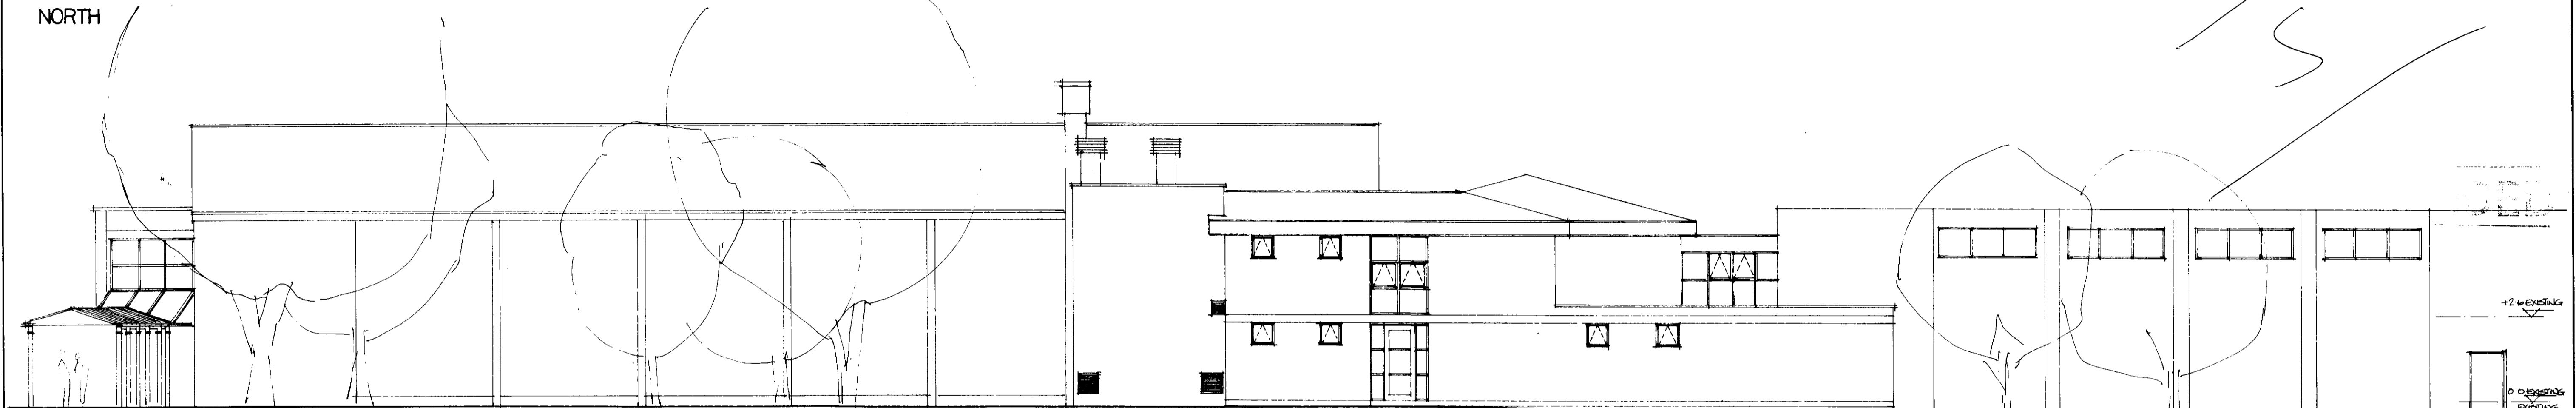


SOUTH

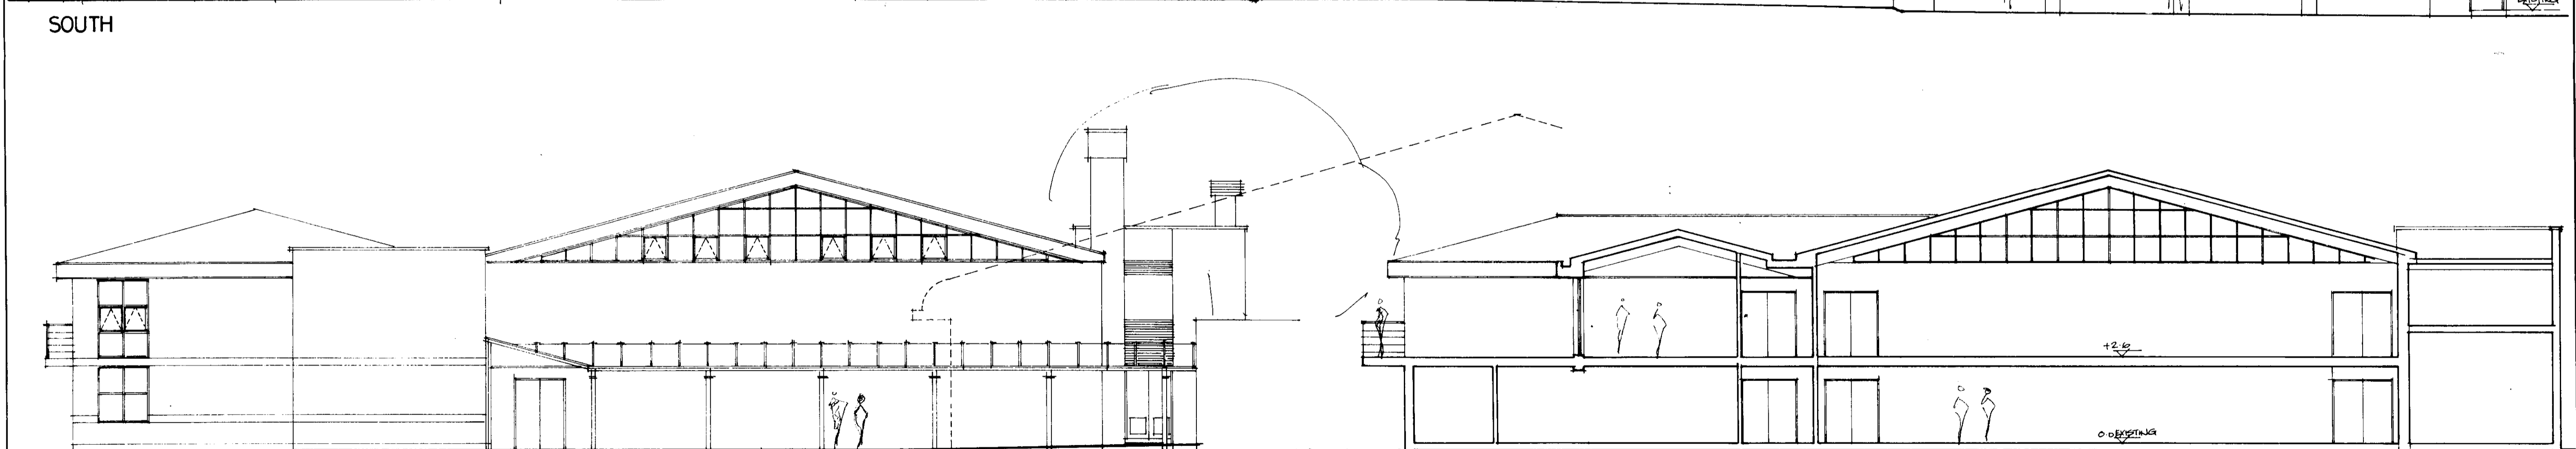

SECTION AA

WEST

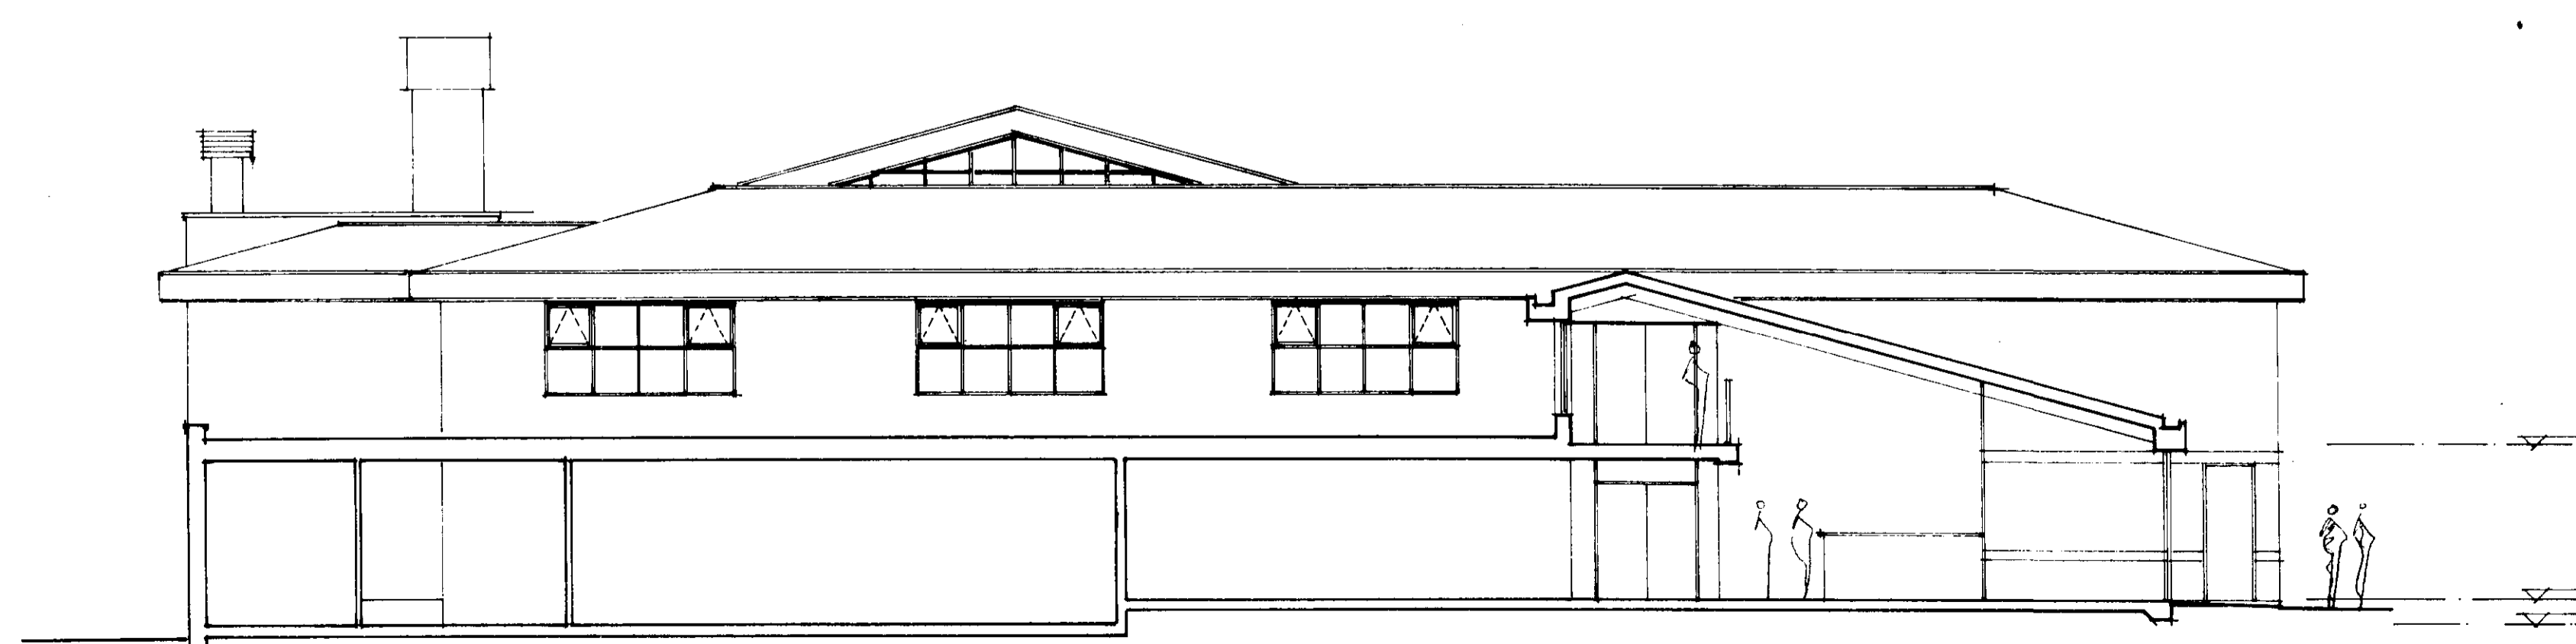

SECTION BB

ASH DESIGN CONSULTANTS LTD STUDIO 2 THE CENTRE NEW ASH GREEN LONGFIELD KENT DA3 8JU FAX: 01474 879 518 TEL: 01474 879 484		
Client		
ST MARYS UNIVERSITY COLLEGE		
Job		
COACHING AND PERFORMANCE DEVELOPMENT CENTRE		
Drawing		
ELEVATIONS & SECTIONS ALTERATIONS & REFURBISHMENT OF EXISTING SPORTS HALL		
Date	Scale	Drawn
10/96	1:100	Checked
Job No	Drawing No	Revision
9688	L(0)8	