

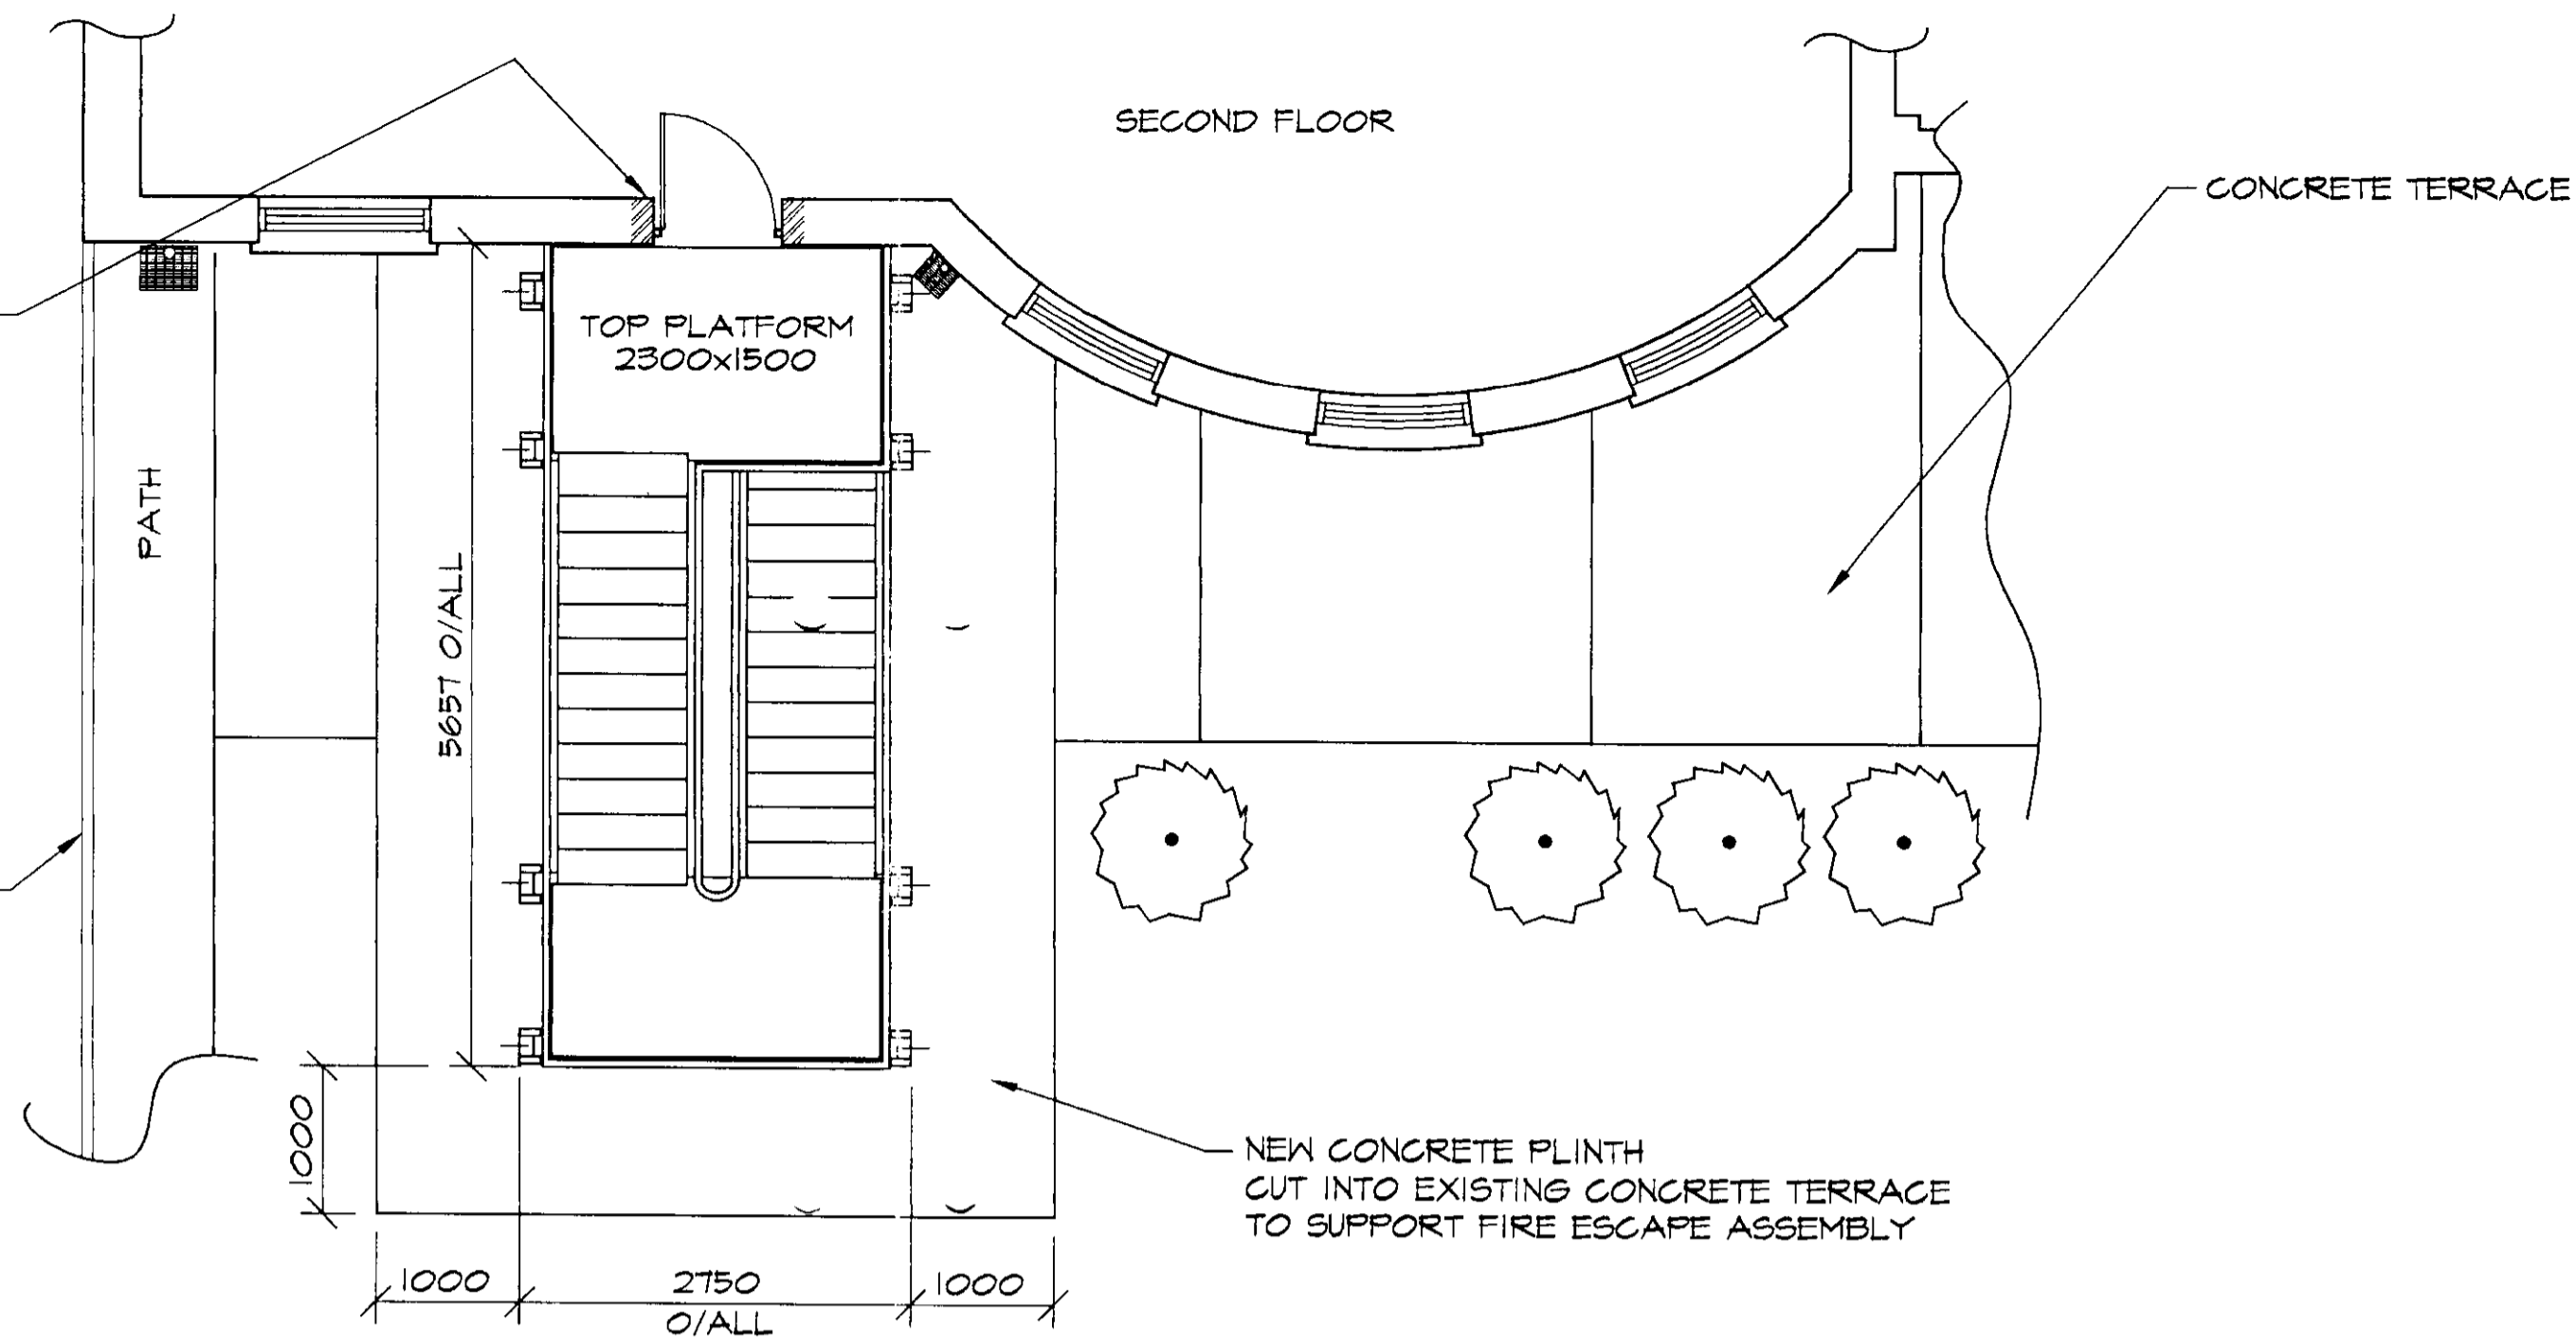


ALLOW TO CONSTRUCT
NEW STRUCTURAL
OPENING FOR UPVC
DOUBLE GLAZED
DOOR UNIT

PERIMETER
FENCE

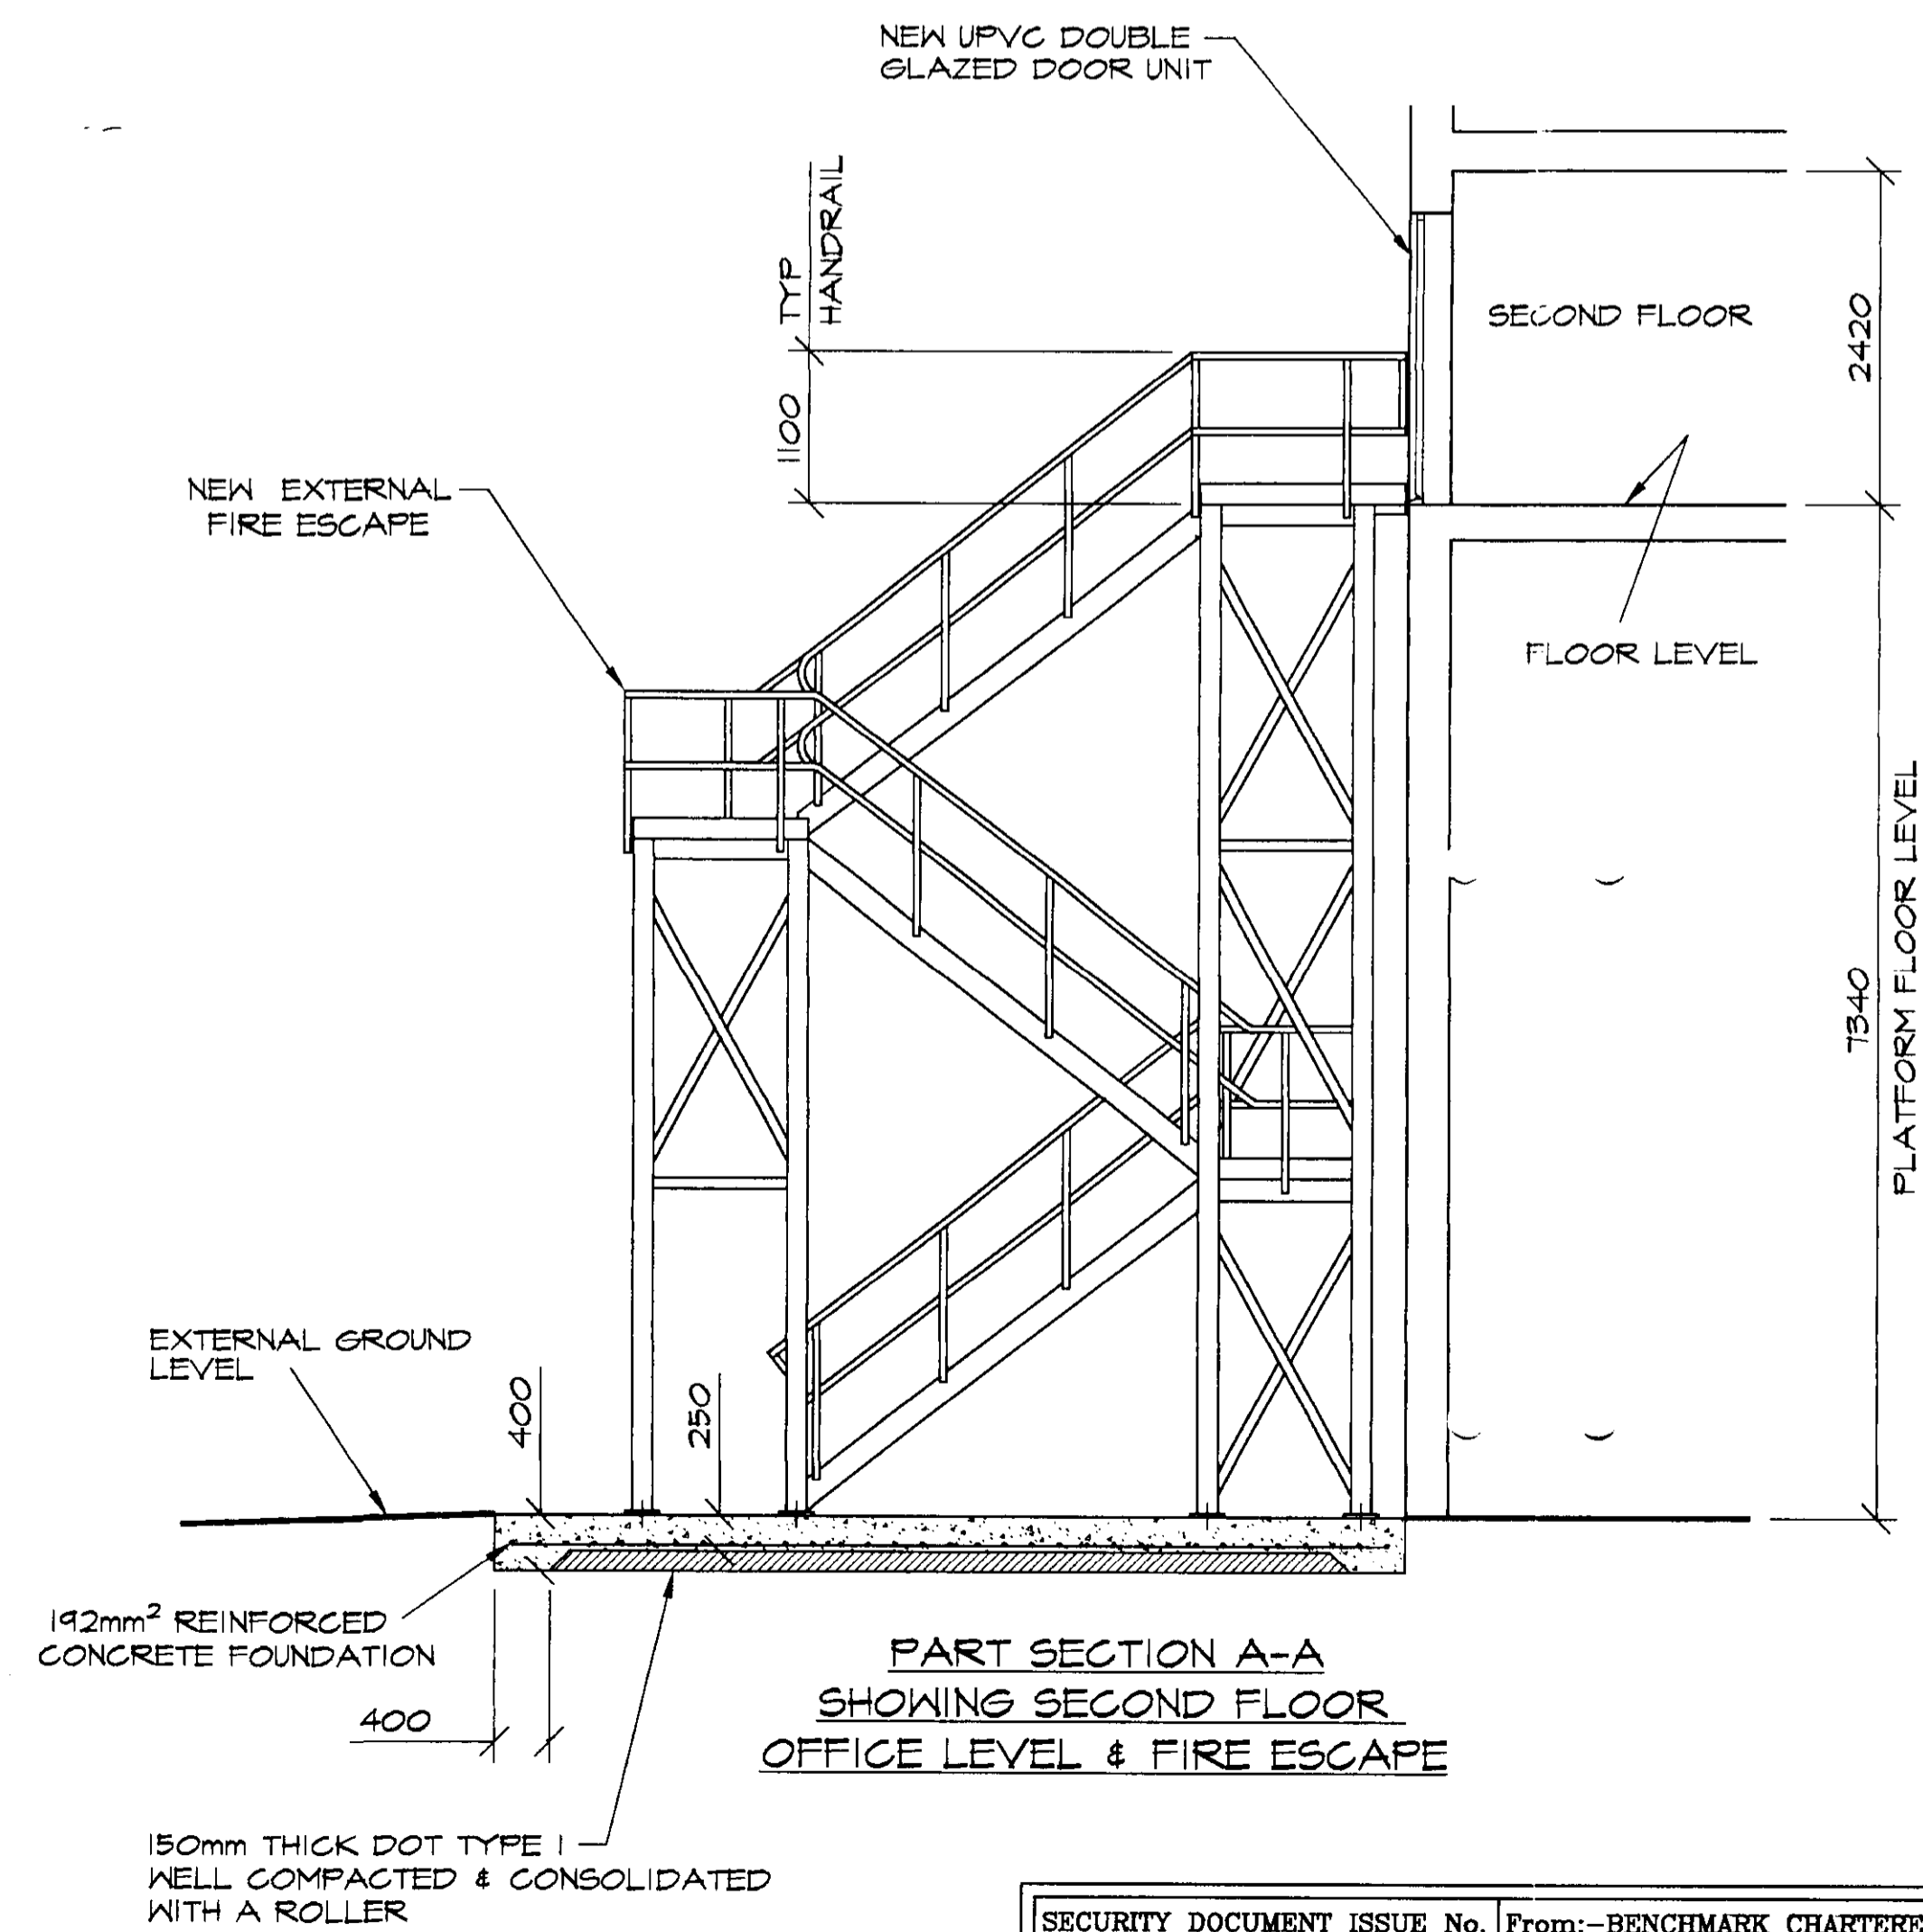

OFFICE COPY

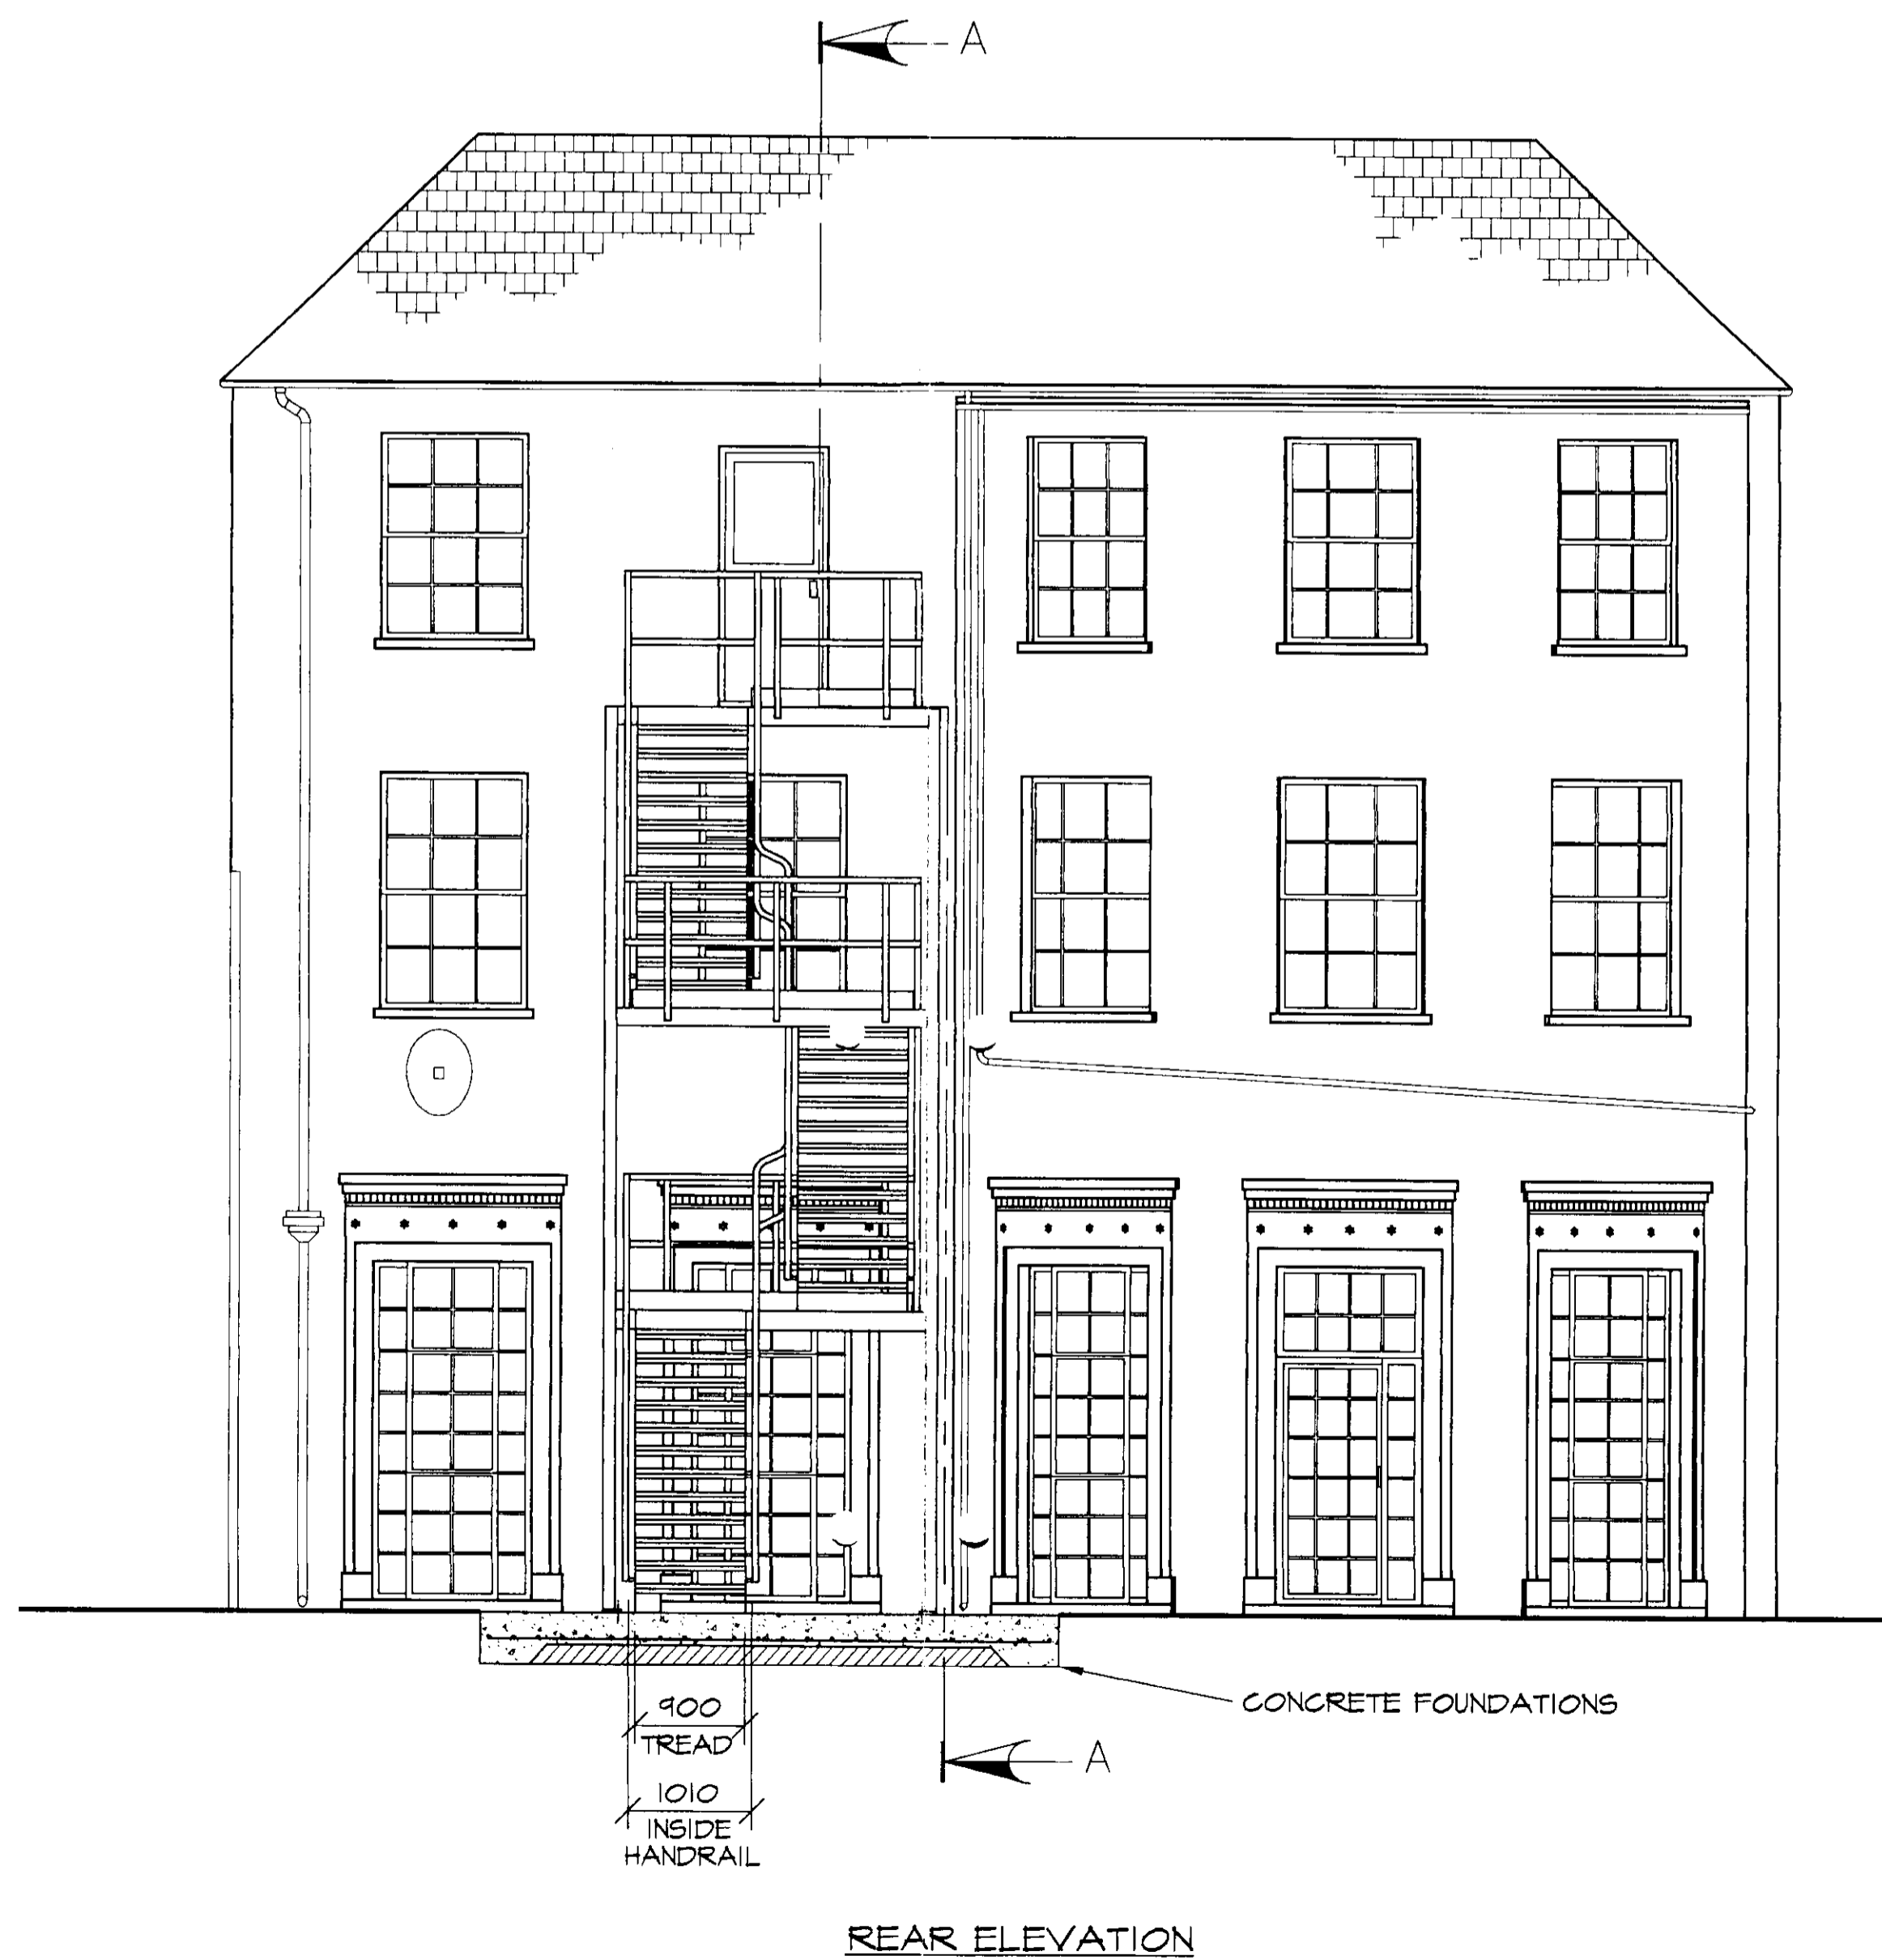

amendment	date
CONSTRUCTION SERVICES	
establishment HMP LATCHMERE HOUSE	
project GOVERNORS EXTERNAL FIRE ESCAPE	
drawing - do not scale, contractor to verify dimensions and levels	
proj. director	
supt. officer	
designed	
drawn	
date	NOV 97
record	
scale	1:50
original scale 1:100	
drawing number	PD/A/LH/02
amendment	000000

SECURITY DOCUMENT ISSUE No. BM/LATCHMERE HOUSE/1011	From:-BENCHMARK CHARTERED SURVEYORS
Issued on:- 1997	To:-