



NO OBJECTION


LOCAL AUTHORITY  
UR DEC 1997  
Planning, Transport  
and Civil Services  
PLANNING

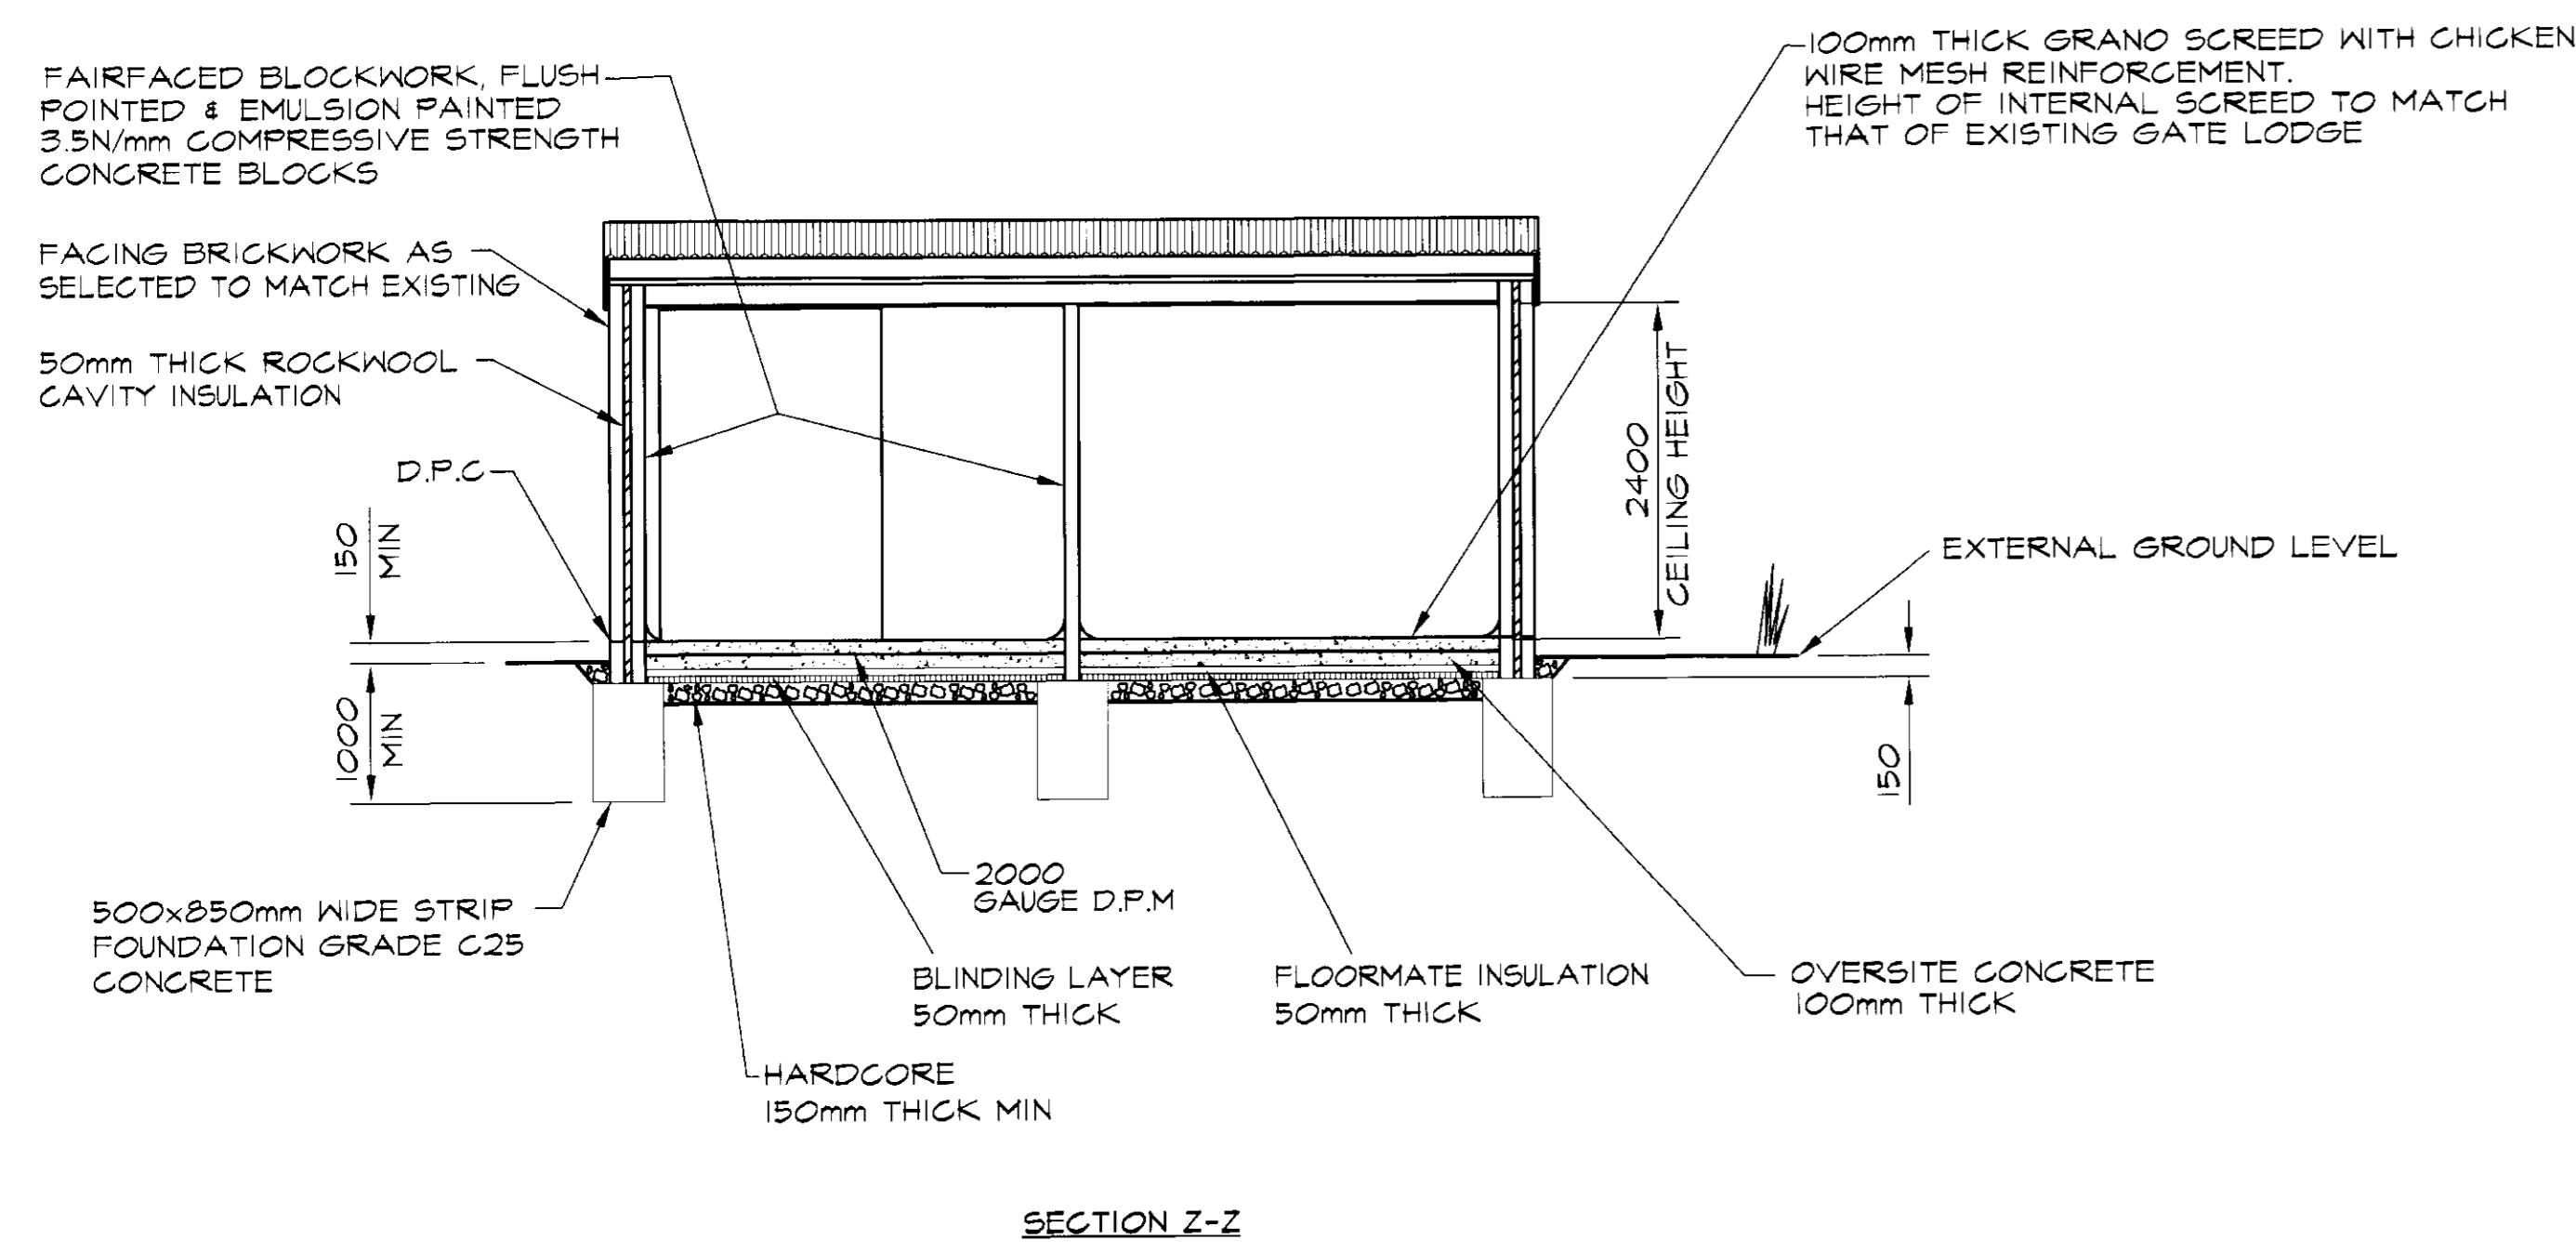



SECTION Z-Z

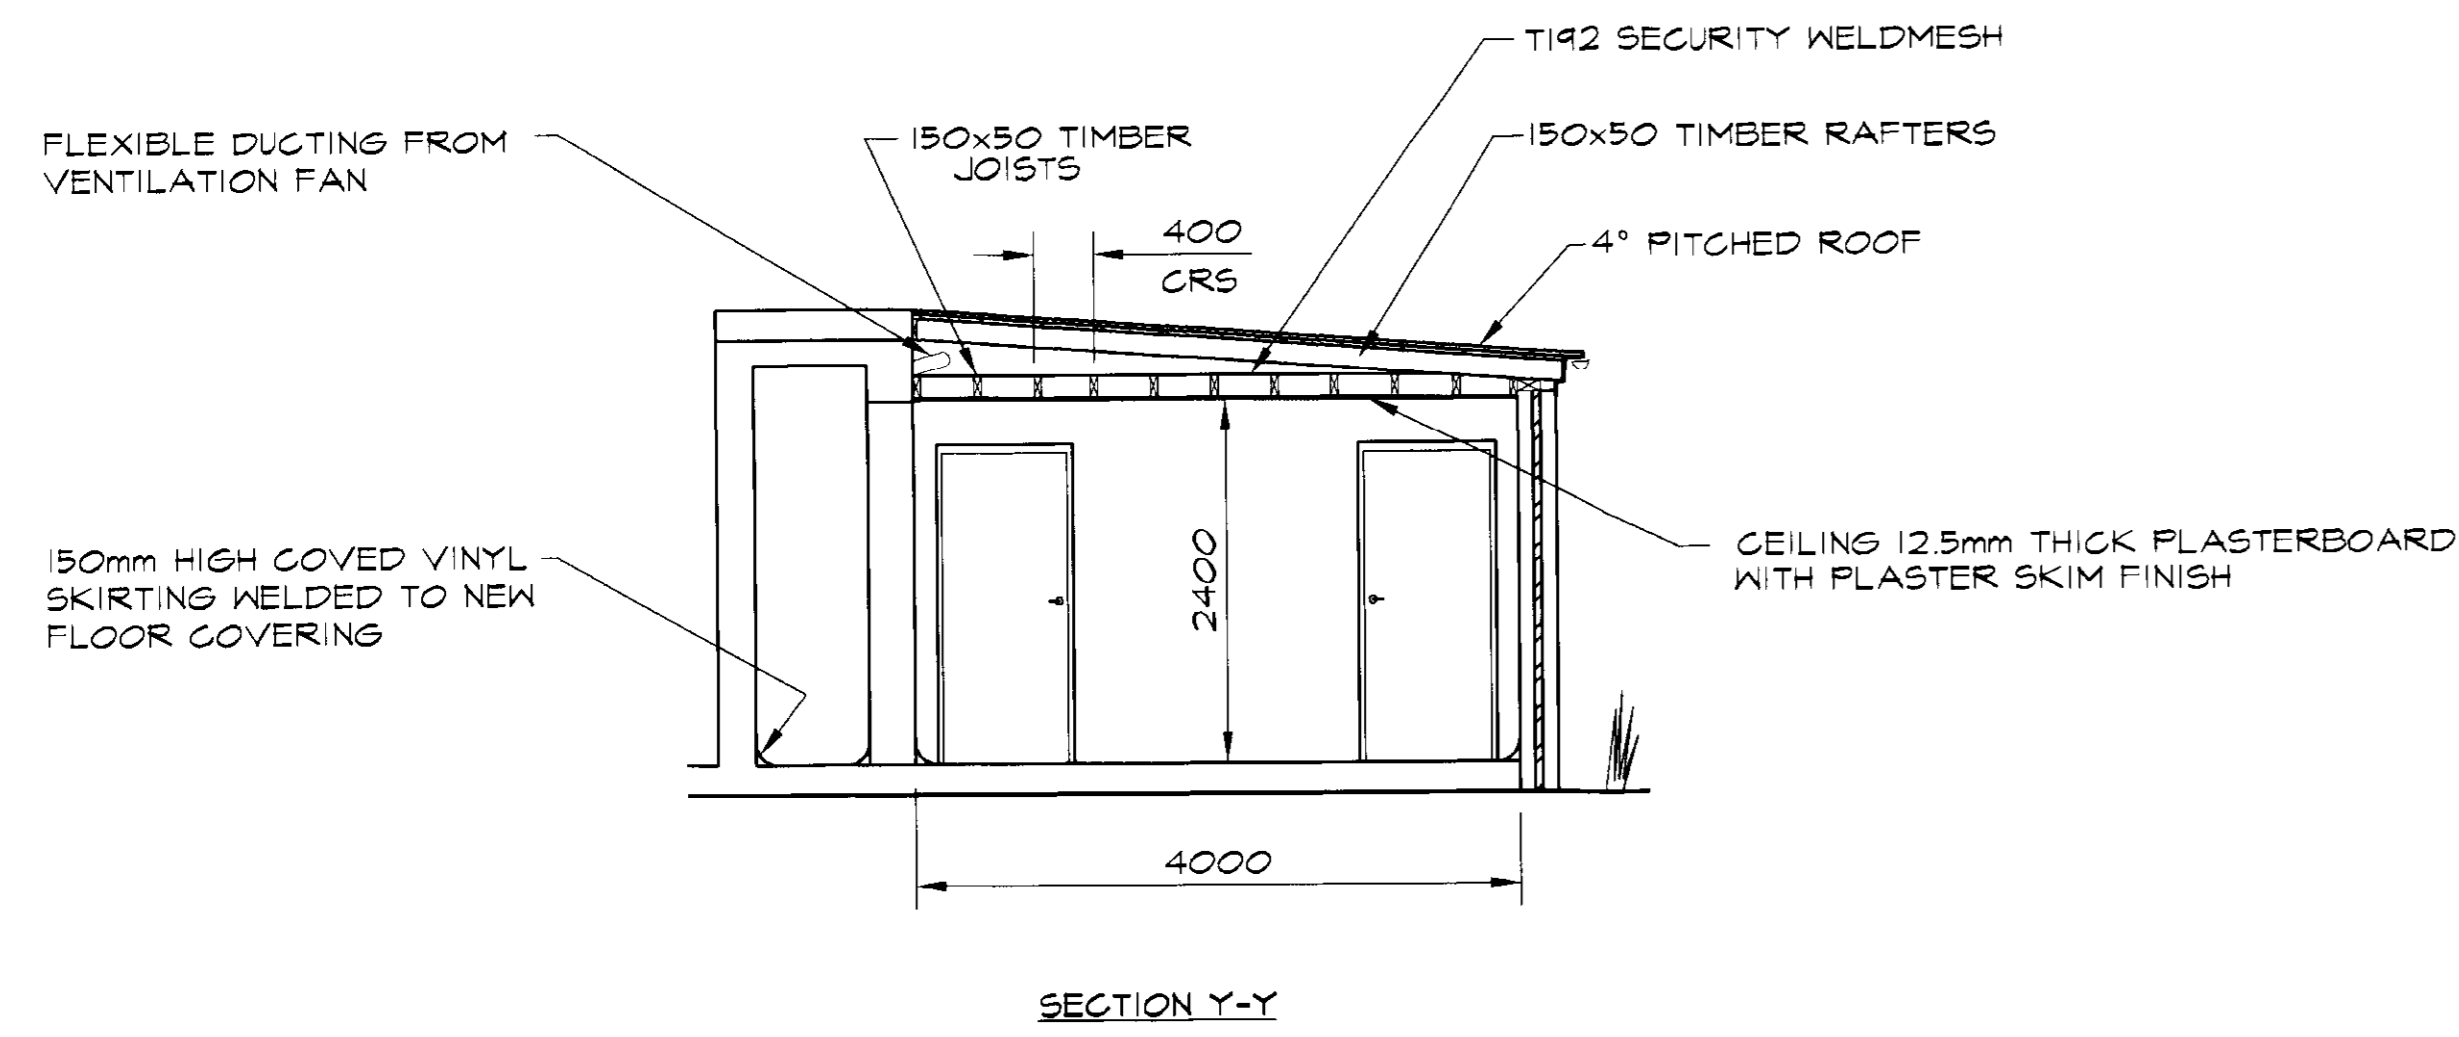

SECTION Y-Y

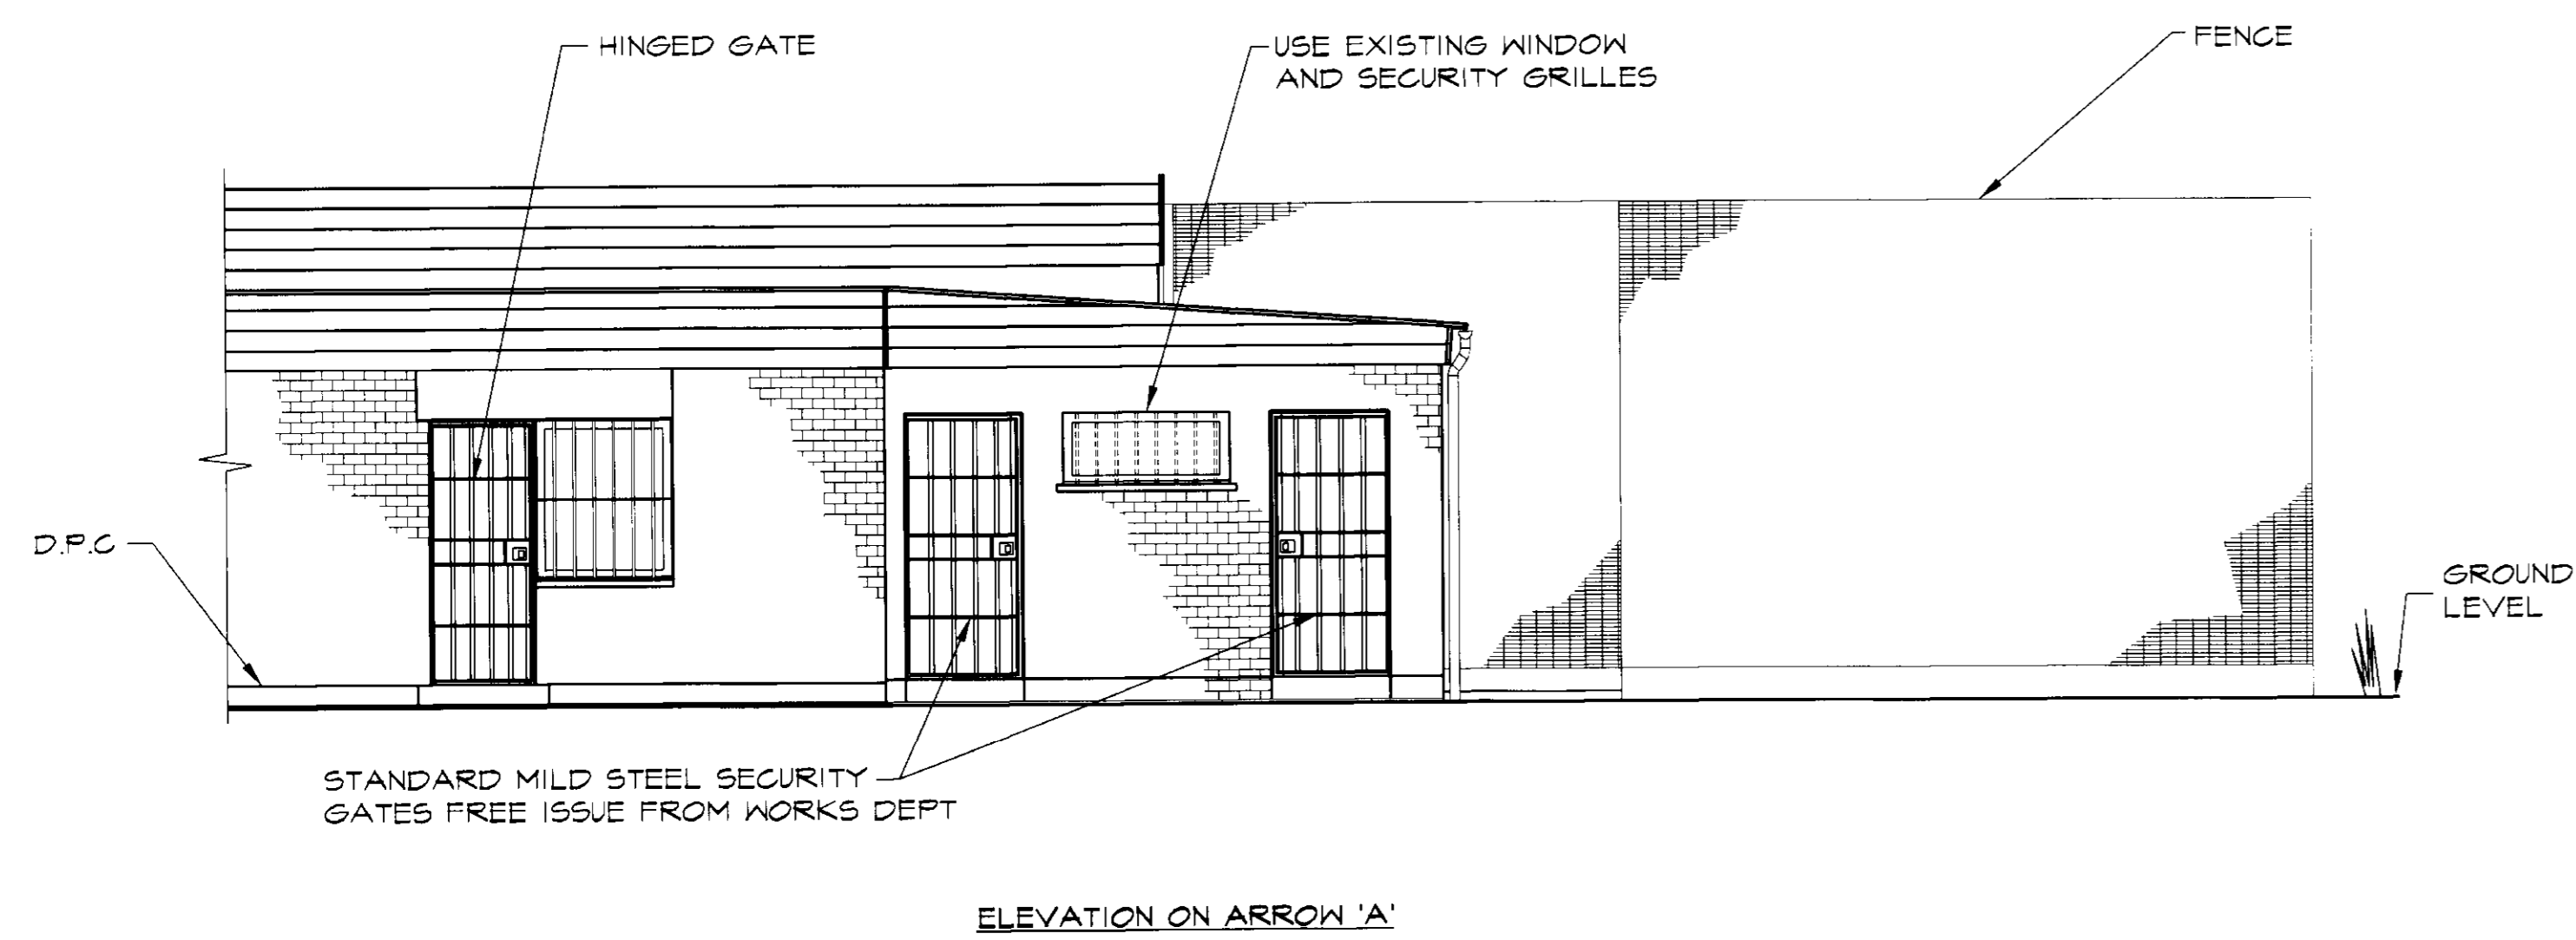

ELEVATION ON ARROW 'A'

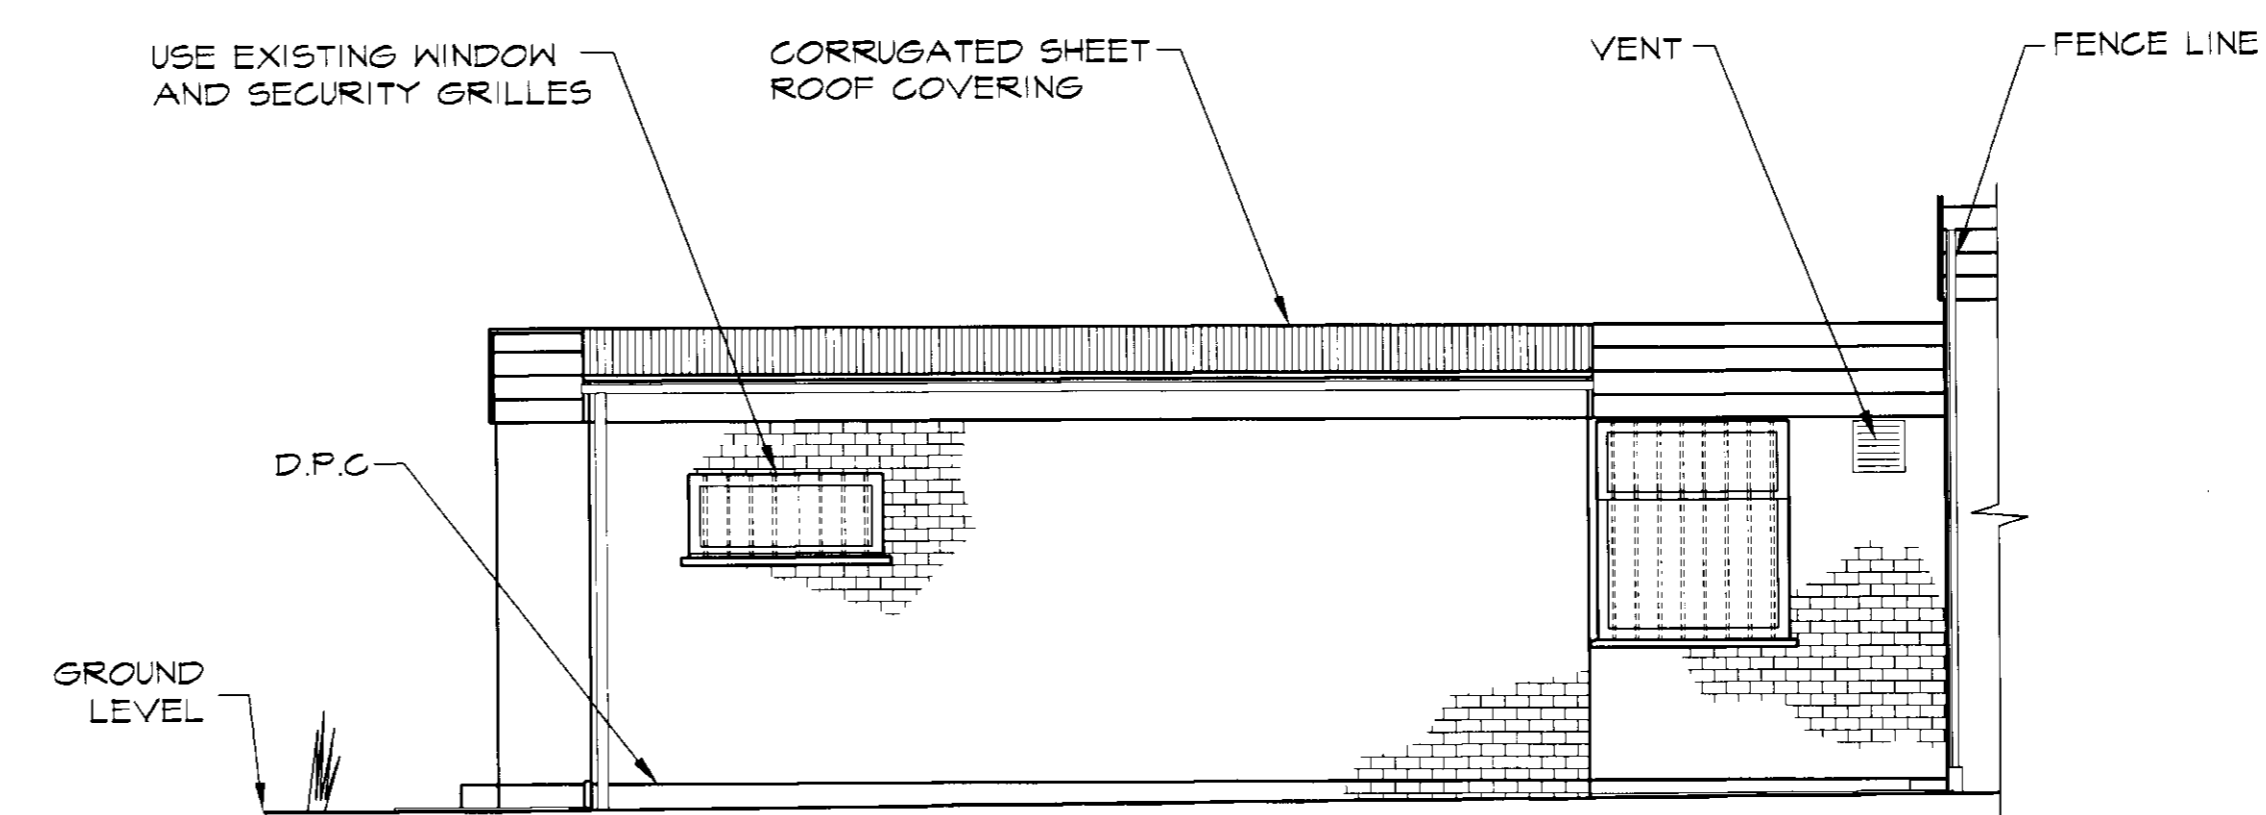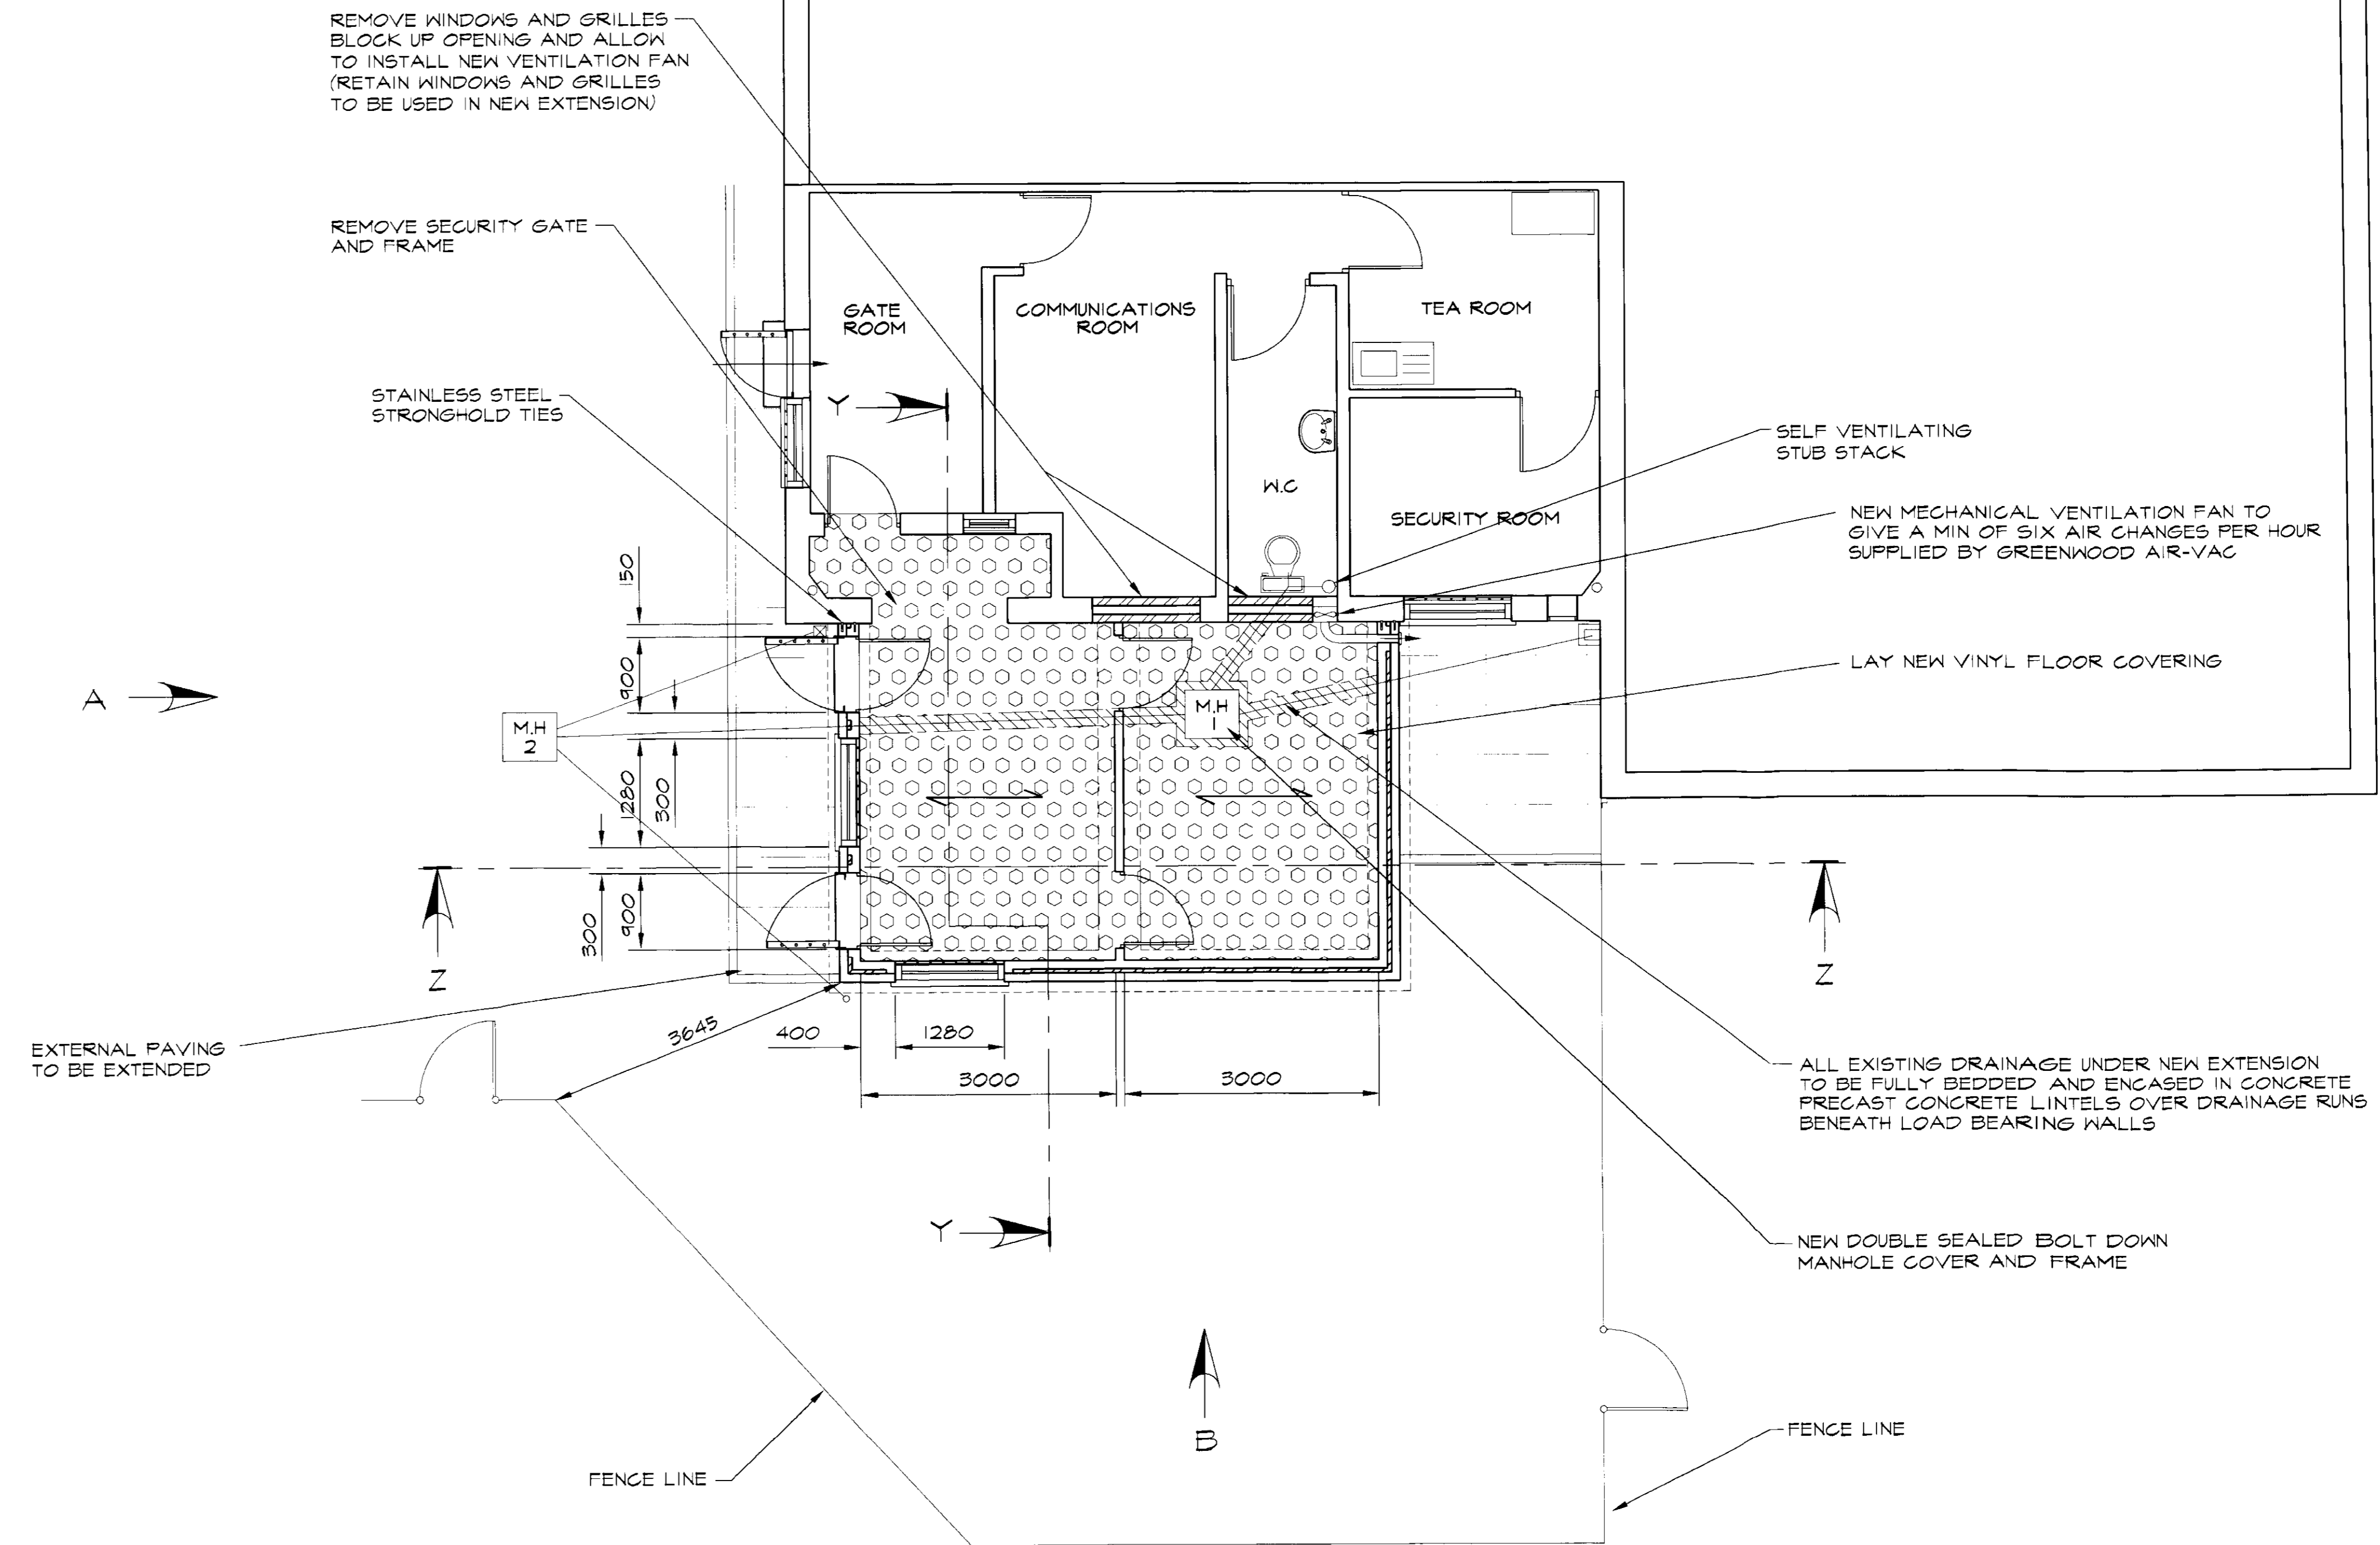

ELEVATION ON ARROW 'B'

SECURITY DOCUMENT ISSUE No. 1997 From: BENCHMARK CHARTERED SURVEYORS  
 Issued on: 1997 To:

CONSTRUCTION SERVICES	
HMP LATCHMERE HOUSE	
GATE LODGE EXTENSION SEARCH FACILITIES	
date	NOV 97
original scale	1:1mm
drawing number	PD/A/LH/GL/02