



NOTES

06/3477/FIL

RECEIVED
20 OCT 2006
PLANNING

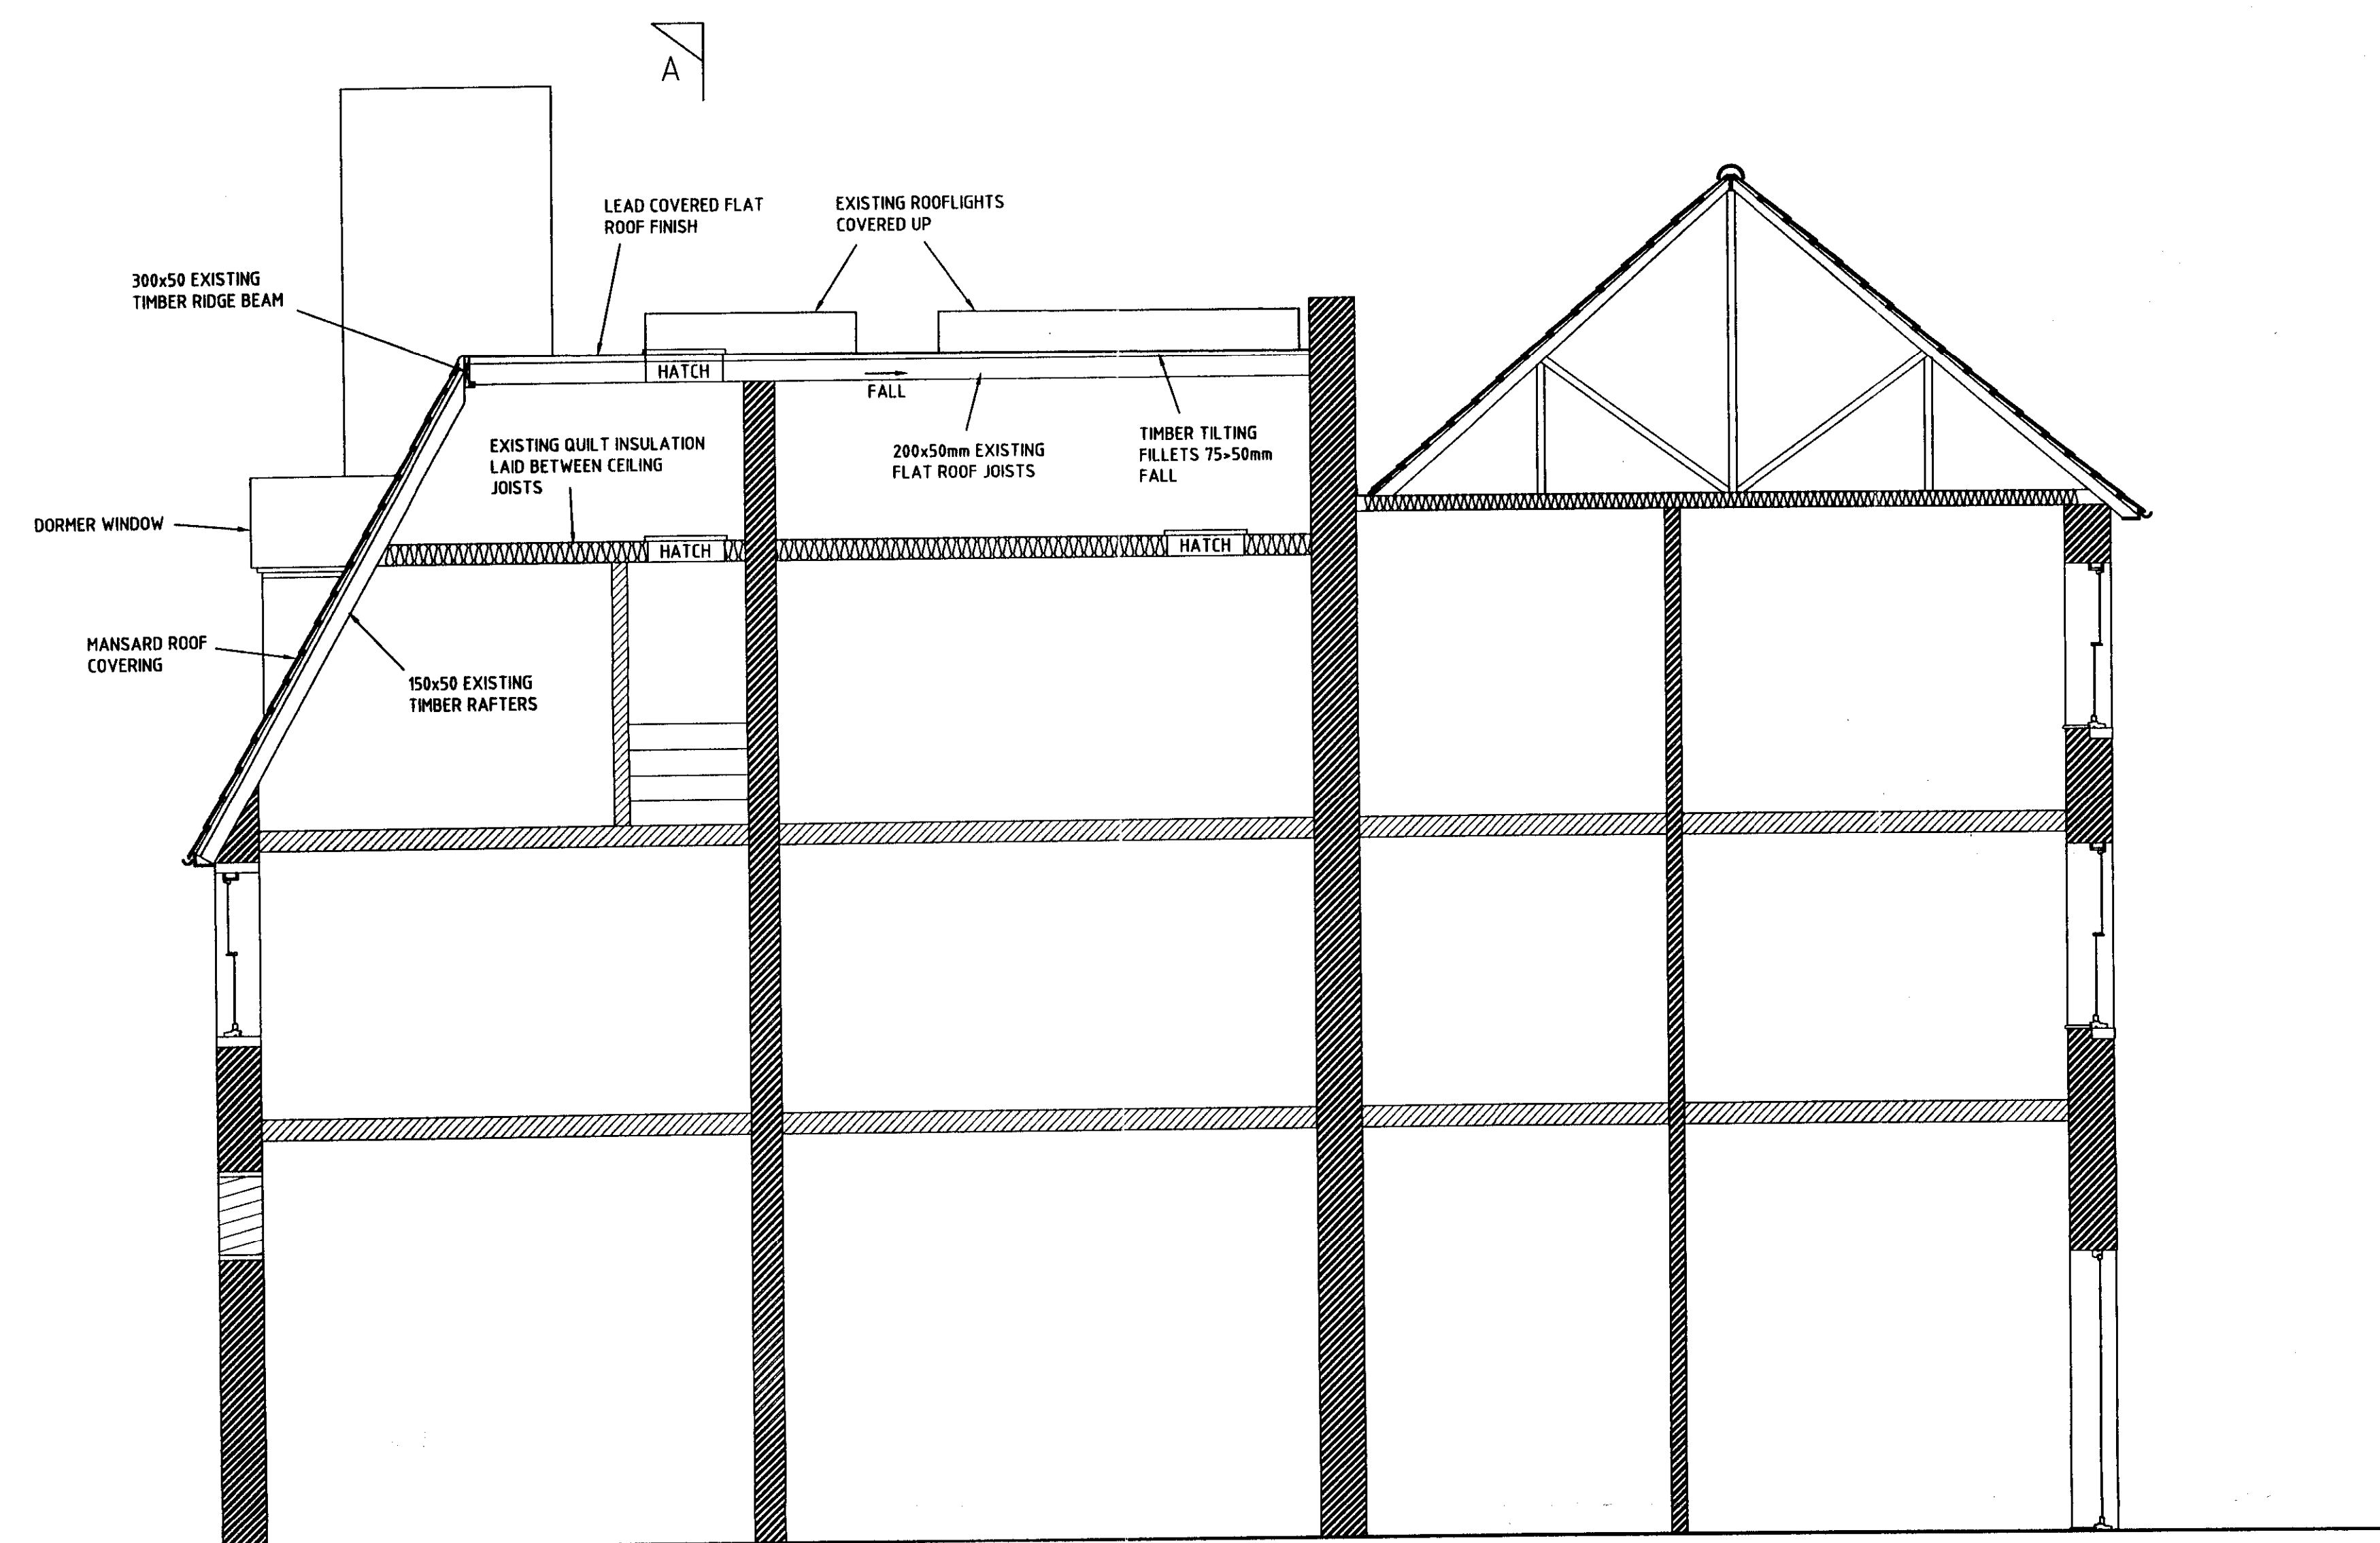

SECTION B-B (EXISTING)

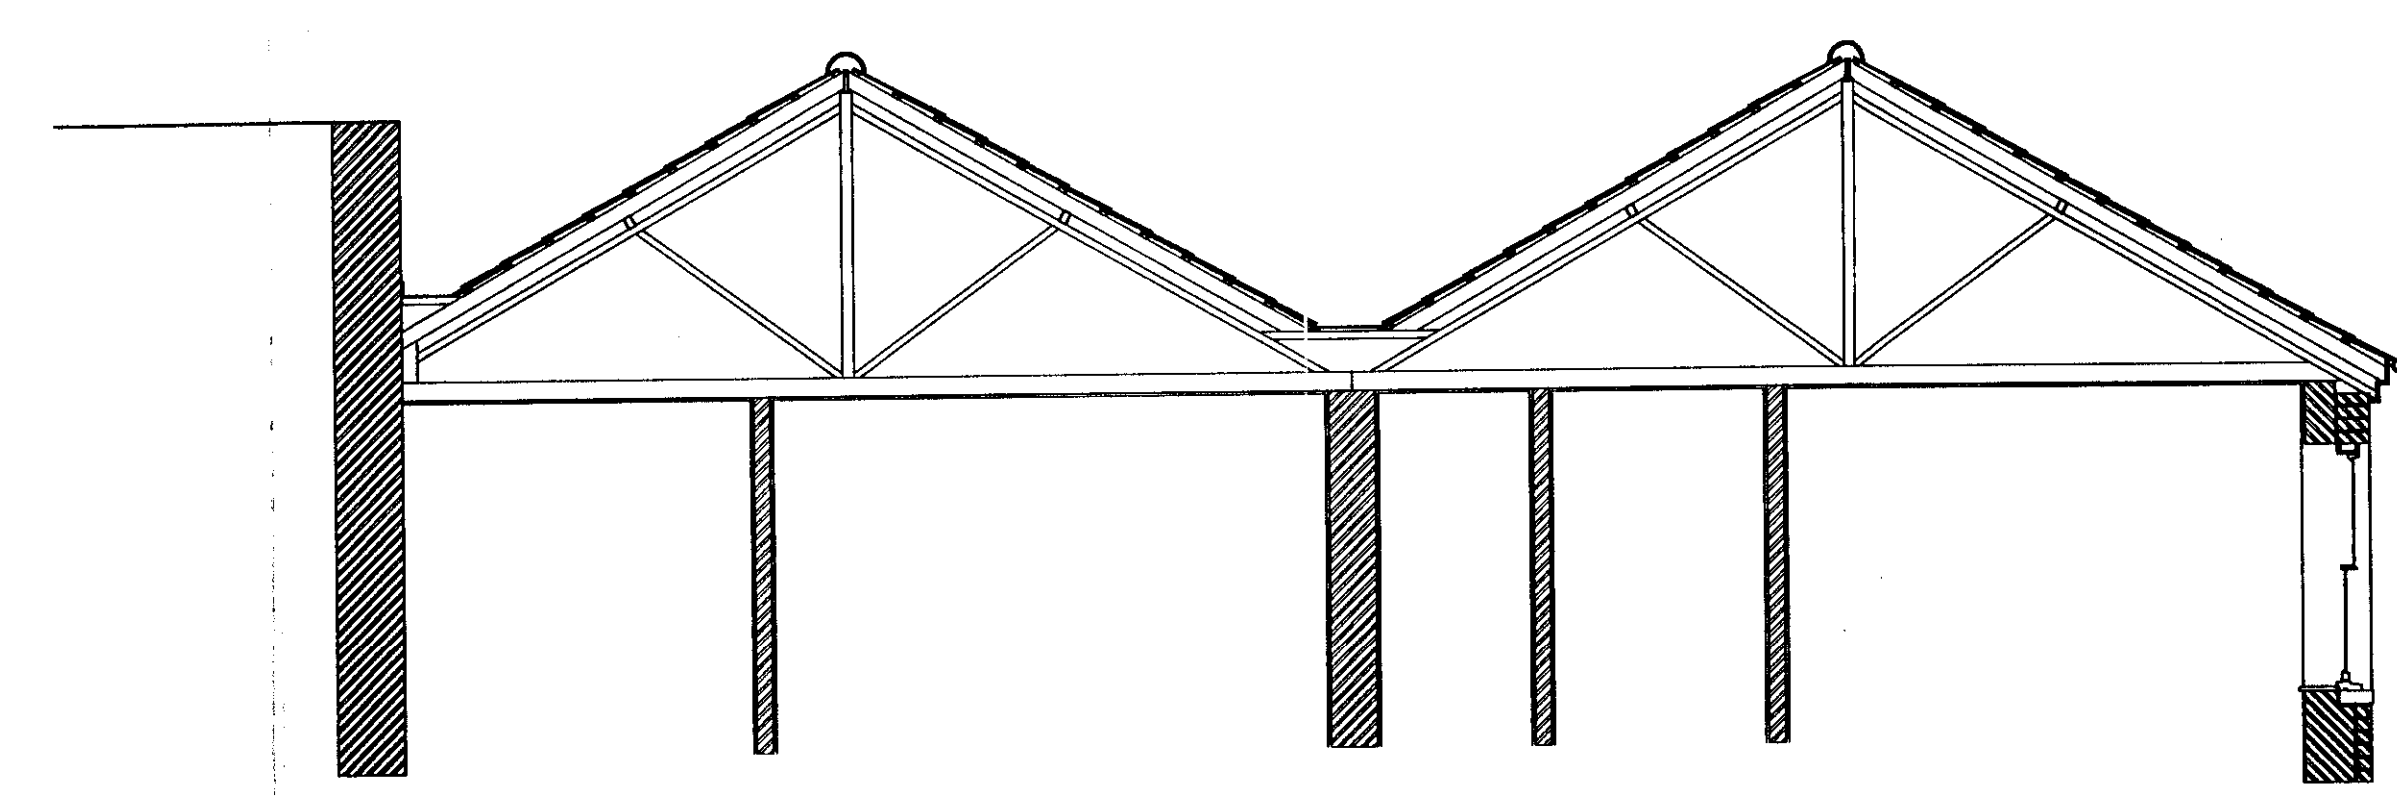

SECTION C-C (EXISTING)

0	22.09.06	ISSUED FOR DPP	CL	DL	DL
REV	REVISION DATE	PURPOSE OF REVISION	DRAWN	CHECKED	APPROVED

JACOBS
JACOBS HOUSE, 427 LONDON ROAD, READING, RG6 1BL, ENGLAND
TEL: +44(0)118 963 5000 FAX: +44(0)118 949 1064
WEBSITE: WWW.JACOBS.COM

NOMS Property

JACOBS SECURITY IDENTIFICATION
DATE: 03.10.06
REF NO. 8405012...
PROJECT
HMP Latchmere House Admin Reroof

DRAWING TITLE
Existing
Sections B-B & C-C

DRAWING NUMBER
RE-J24108-A2/1.13/109
REV 0

BPRN No. 561/03/8405
DRAWN DATE SCALES
22 Sep 2006 1:50 @ A1

DO NOT SCALE OFF THIS DRAWING.
0mm 10mm 100mm
ORIGINAL SCALE 1:1

THIS DRAWING IS NOT TO BE USED IN WHOLE OR PART OTHER THAN FOR THE INTENDED PURPOSE AND PROJECT AS DEFINED ON THIS DRAWING. REFER TO THE CONTRACT FOR FULL TERMS AND CONDITIONS.