
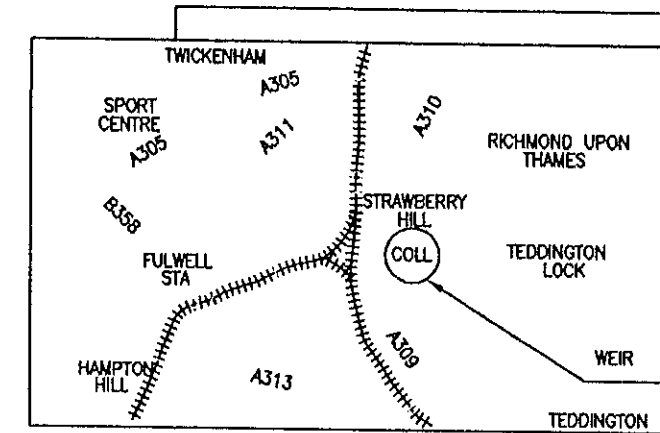


ENTRANCE TO SITE

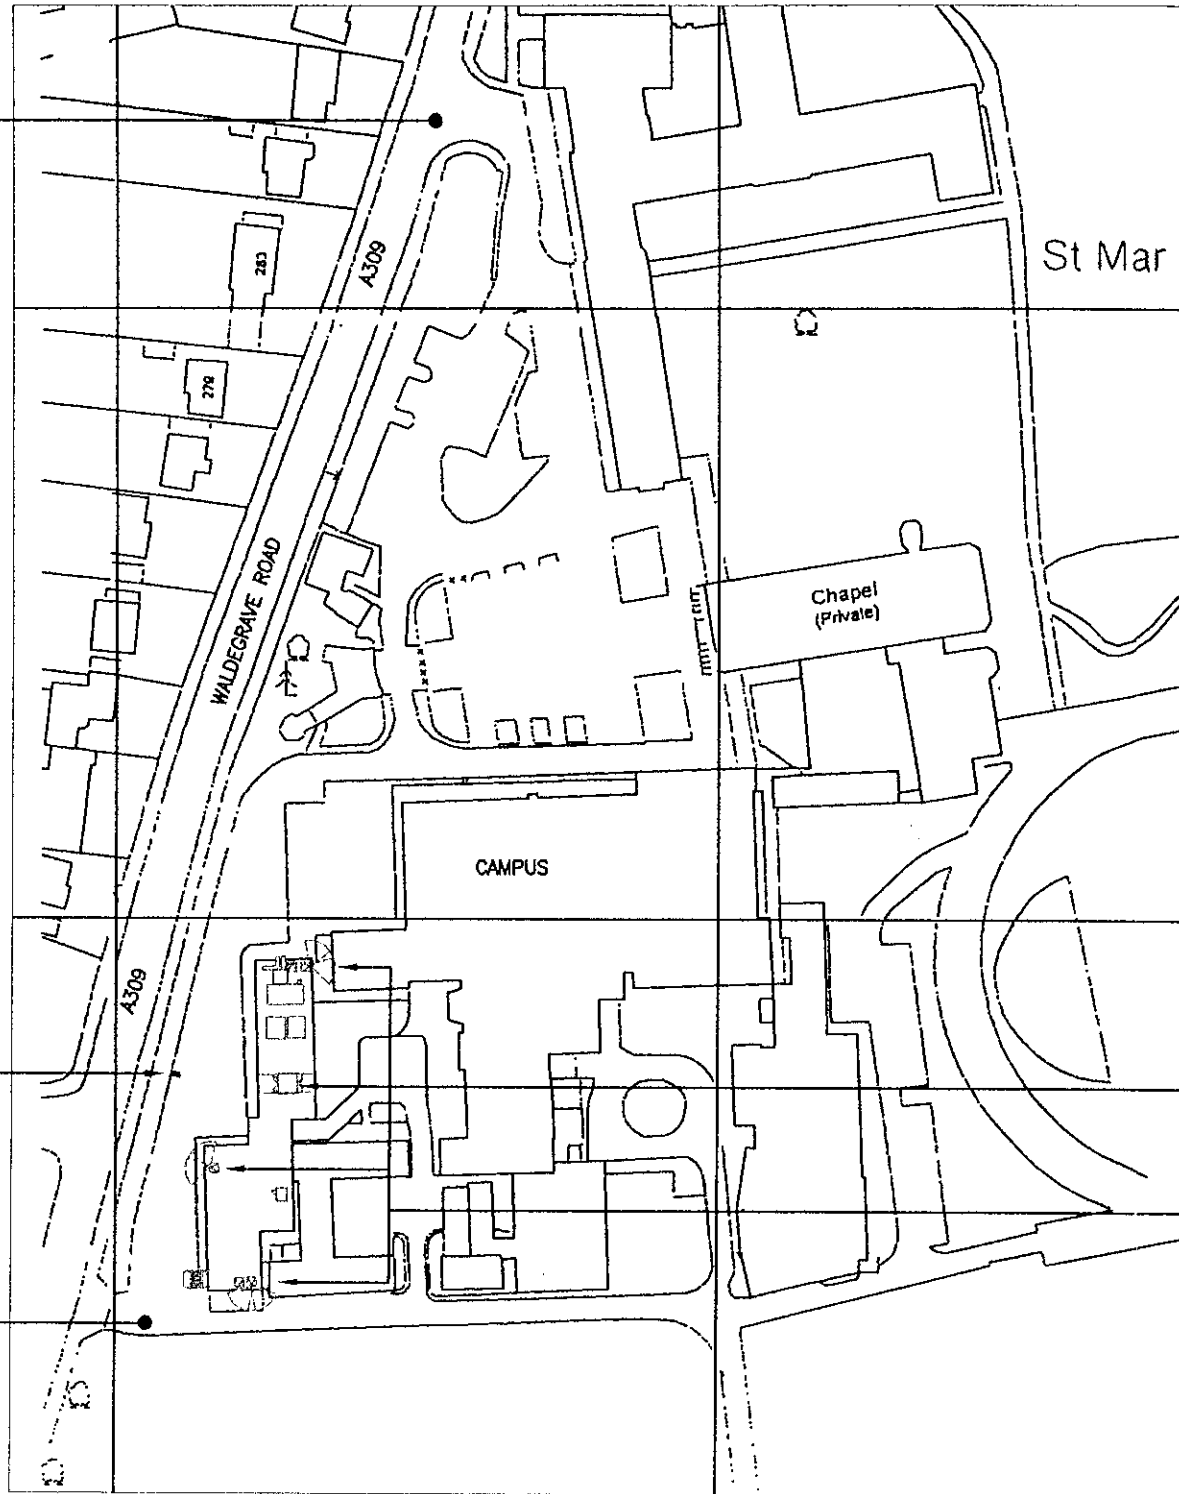

LOCATION OF PROPOSED OPCS EQUIPMENT

LOCATION PLAN
SCALE 1:50000

PROPOSED LOCATION OPCS
3 PHASE ELECTRIC METER
CABINET & GENERATOR
SOCKET ADJACENT TO EXTG.
LOCKED GATE AT GROUND
LEVEL

PROPOSED OPCS CABIN
AT ROOF TOP LEVEL ON
SCIENCE BLOCK

PROPOSED OPCS ANTENNAE
AT ROOF TOP LEVEL ON
SCIENCE BLOCK

EXIT FROM SITE

BLOCK PLAN
SCALE 1:1250

CROWN COPYRIGHT RESERVED
REPRODUCED WITH THE PERMISSION OF THE
CONTROLLER OF H.M.'s STATIONERY OFFICE

DRAWING NUMBER 30/GLN3118/204 OPTION 2



MANSELL

MANSELL CONSTRUCTION SERVICES LTD

ROMAN HOUSE
SALISBURY ROAD, TOTTON
SOUTHAMPTON SO40 3XF
TEL: 02380 580400 FAX: 02380 580401

FEA	STATUS	REV	DESCRIPTION	BY	CHKD	APPD	DATE
A			FIRST ISSUE	RJH	PIRE	PIRE	21.12.01

TITLE
BLOCK PLAN
St. MARYS COLLEGE
WALDEGRAVE ROAD
TWICKENHAM

DRAWING NUMBER
30/GLN3118/204

ISSUE
A



Tudor House
The Royals
55 Victoria Road
London
NW10 6ND
Tel 020 8963 4100
Fax 020 8963 4101