

ALL DIMENSIONS TO BE CHECKED ON SITE AND NOT SCALED FROM THIS DRAWING

THIS DRAWING IS TO BE READ IN CONJUNCTION WITH RBS DESIGN MANUAL ISSUE 2 AND VODAFONE RBS PROJECTS BUILDING REQUIREMENTS WORK AND ELECTRICAL SPECIFICATION.

AND ALSO IN CONJUNCTION WITH THE FOLLOWING DRAWING NUMBERS:

4000/1449/A3/01, 02, 04, 05 & 06.
VF/STD/A3/115 - BEAM CONNECTION DETAIL
VF/STD/A3/121 - STEEL STAIRCASE DETAIL

THE LAYOUT OF THE PROPOSALS SHOWN ON THESE DRAWINGS COMPLIES WITH THE ICNIRP STANDARDS AS RECOMMENDED IN THE STEWART REPORT.

NEW VODAFONE 4.91m x 2.51m x 2.81m HIGH EQUIPMENT CABIN AS PROVIDED BY ELLIOTT PRESKO. FIXED TO STEEL GRILLAGE, BY TDCL. FOR DETAILS OF GRILLAGE REFER TO DRAWING No 4000/1449/A3/04. FOR DETAILS OF CABIN ACCESS STEPS REFER TO DRAWING No VF/STD/A3/121. CABIN FINISH TO BE BAMBOO BS REF: 08C35 CABIN TO BE PRE-KITTED BY ERICSSON. RF WARNING AND INTRUDER SIGNS TO BE FIXED TO CABIN DOOR BY TDCL.

NEW 4m HIGH 1003UP STUB TOWER FIXED TO STEELWORK.

2 No SPECIAL STEP OVER UNITS REFER TO DRAWING No 4000/1449/A3/06 FOR DETAILS.

EXISTING VENT SYSTEMS.

UNDERSIDE OF ANTENNAS APPROX. 15.1m ABOVE GROUND LEVEL.


6 No VODAFONE ANTENNA 2 No PER CELL AT BEARINGS 90°, 210° & 330°. ALSO BEHIND CABIN MAX 2 No LINK DISHES - VODAFONE TO CONFIRM SIZES AND ORIENTATIONS.

3 No AC CONDENSER UNITS SUPPORTED OFF STEELWORK GRILLAGE BY SPECIALIST SUB-CONTRACTOR. BRACKETS TO BE SUPPLIED WITH ANTI VIBRATION MOUNTINGS.

PARAPET LEVEL. 11.2m

ROOF LEVEL 10.3m

GROUND LEVEL.

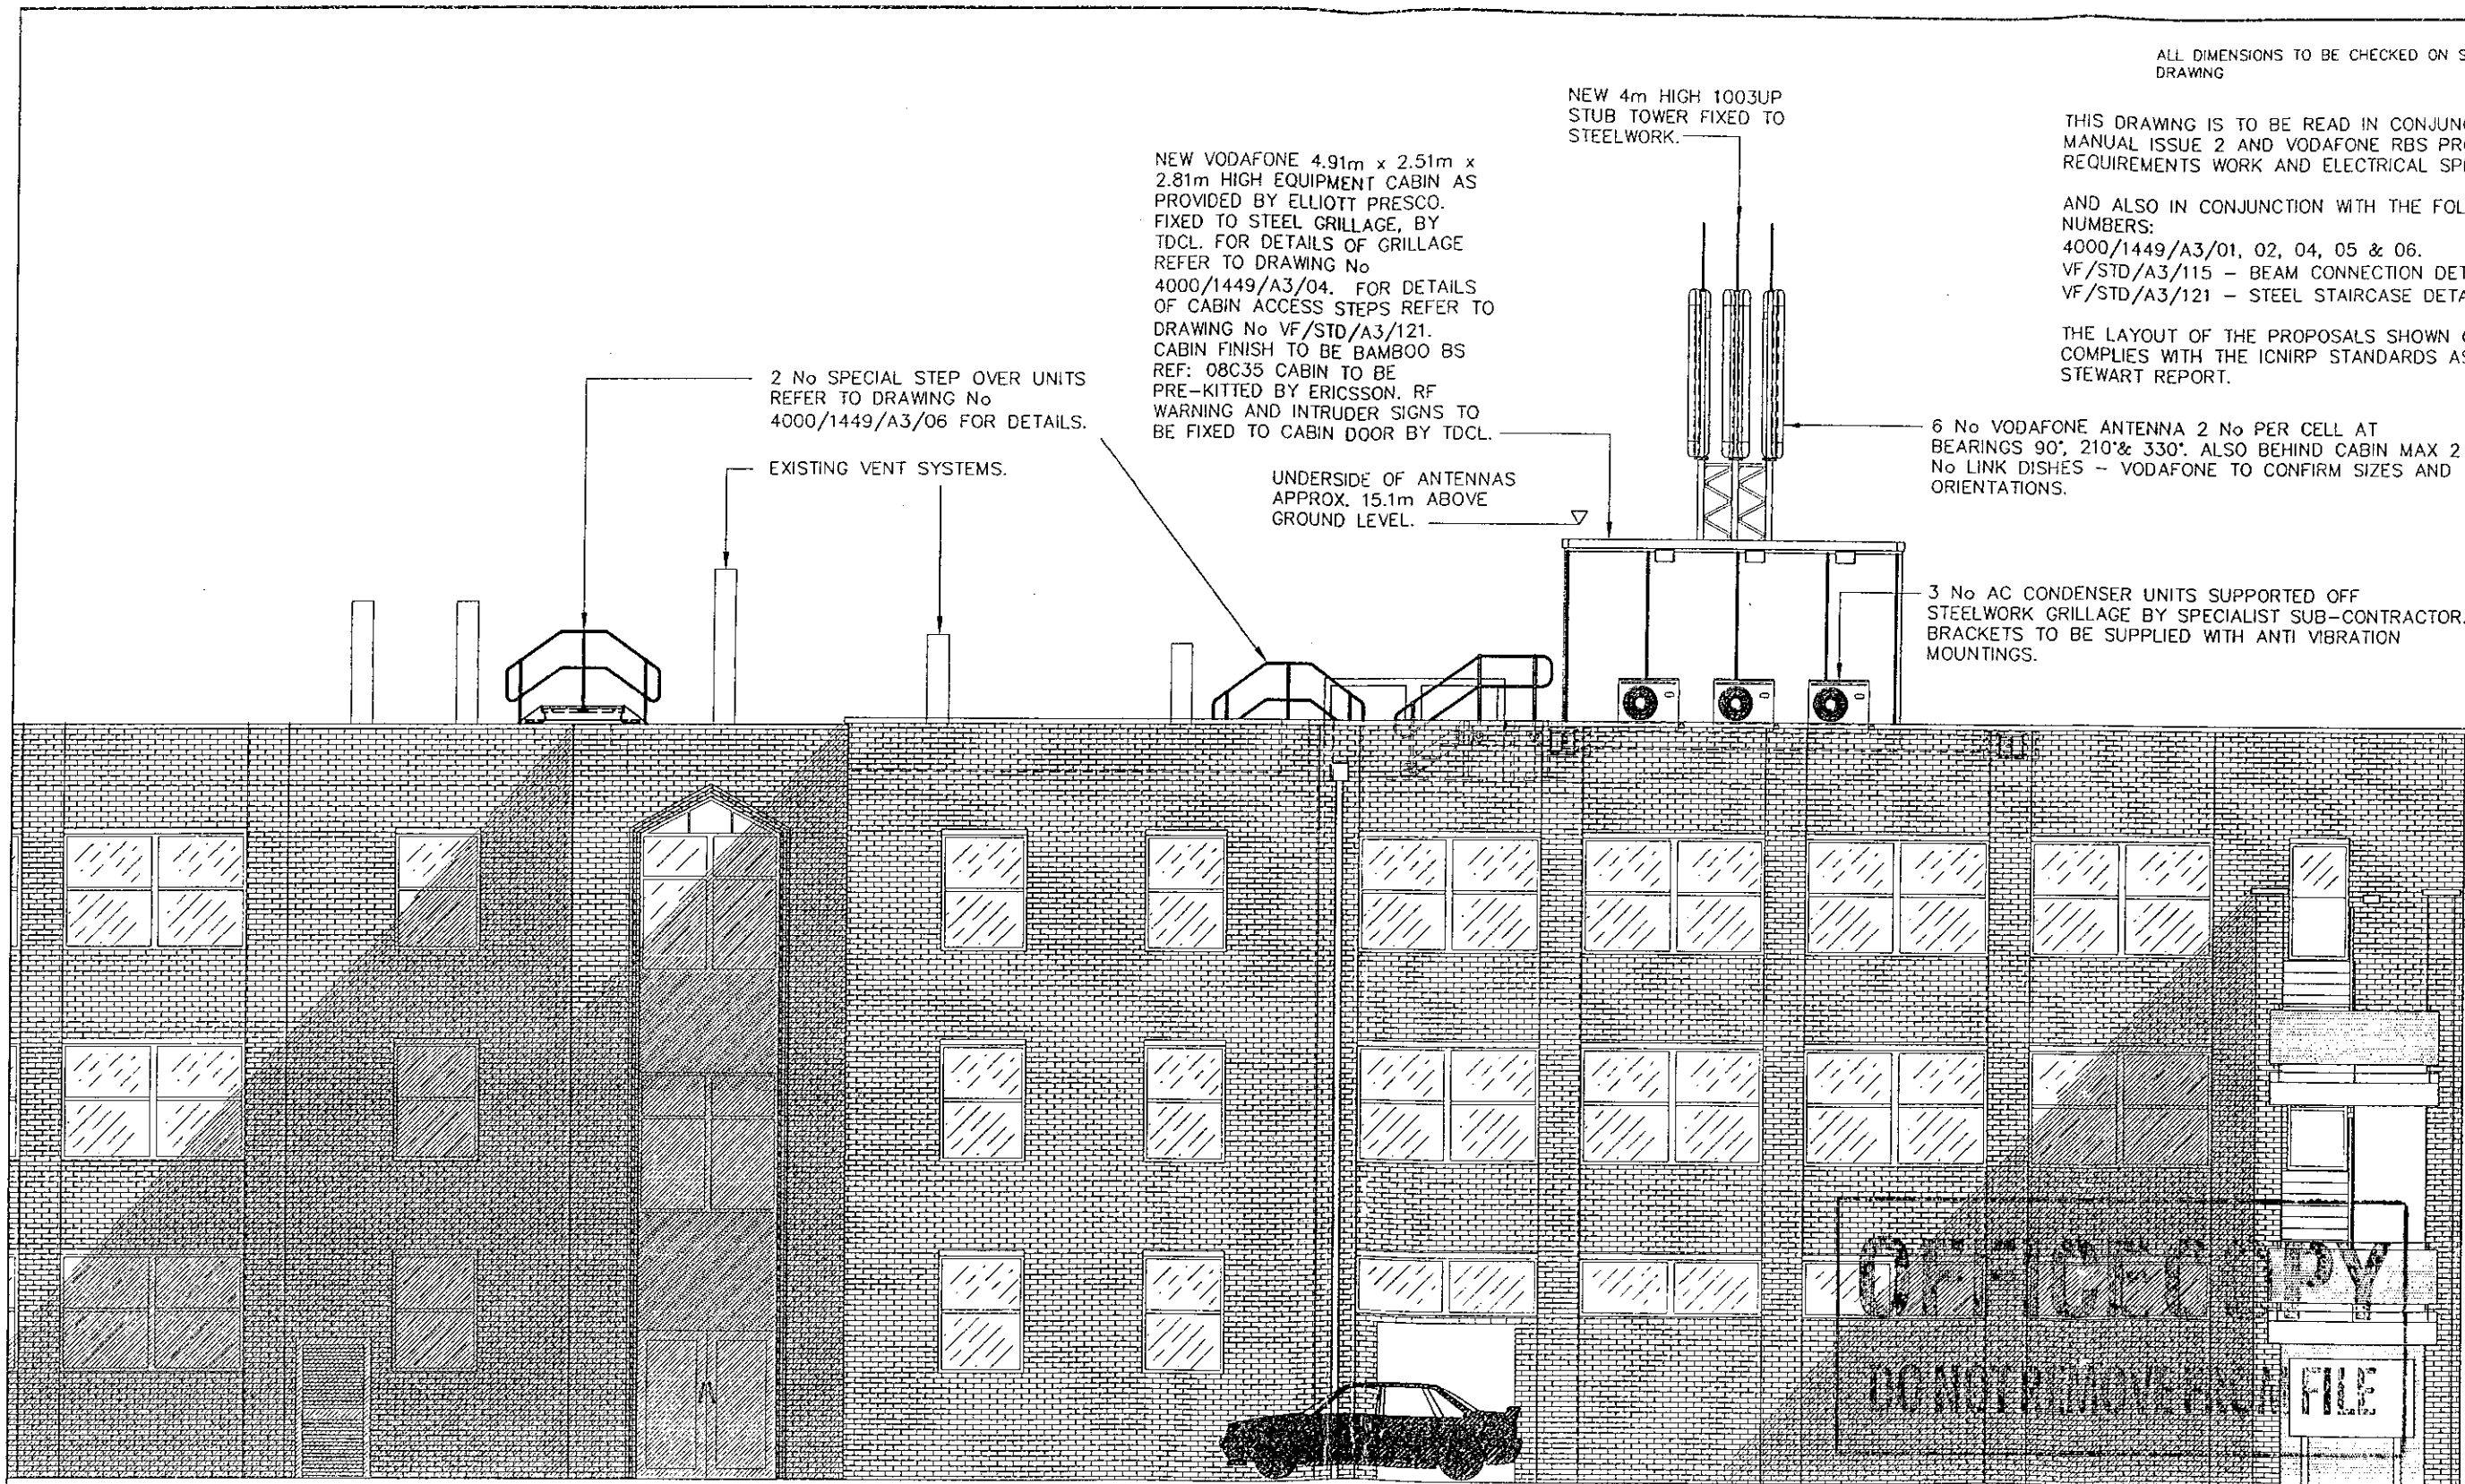

		CLIENT		THIS DRAWING SHOULD BE READ IN CONJUNCTION WITH R.B.S. DESIGN MANUAL ISSUE 2, VODAFONE R.B.S. PROJECTS BUILDING REQUIREMENTS WORK AND ELECTRICAL SPECIFICATION.		DESIGN OFFICE		DRAWN		CHECKED		DATE		SCALE	
				SITE ADDRESS ST MARY'S COLLEGE WALDERGRAVE ROAD TWICKENHAM, MIDDLESEX, TW2 5RR		395 GEORGE ROAD, ERDINGTON, BIRMINGHAM. B23 7RZ. TEL. 0121 344-4688 FAX. 0121 344-4801		P.R.E.		<i>Chirley</i>		OCT 2000		1:100	
		DRAWING TITLE		SITE NAME		COMPUTER AIDED DRAWING - AVOID MANUAL MODIFICATION		DRAWING No.				REVISION			
REV.		DATE		REMARKS		BY		CHK.		FILENAME		CSI No.			
										575_03_TD3_1449.DWG		575		ST MARYS COLLEGE	
														4000/1449/A3/03	

OFFICE COPY
DO NOT REMOVE FROM FILE