
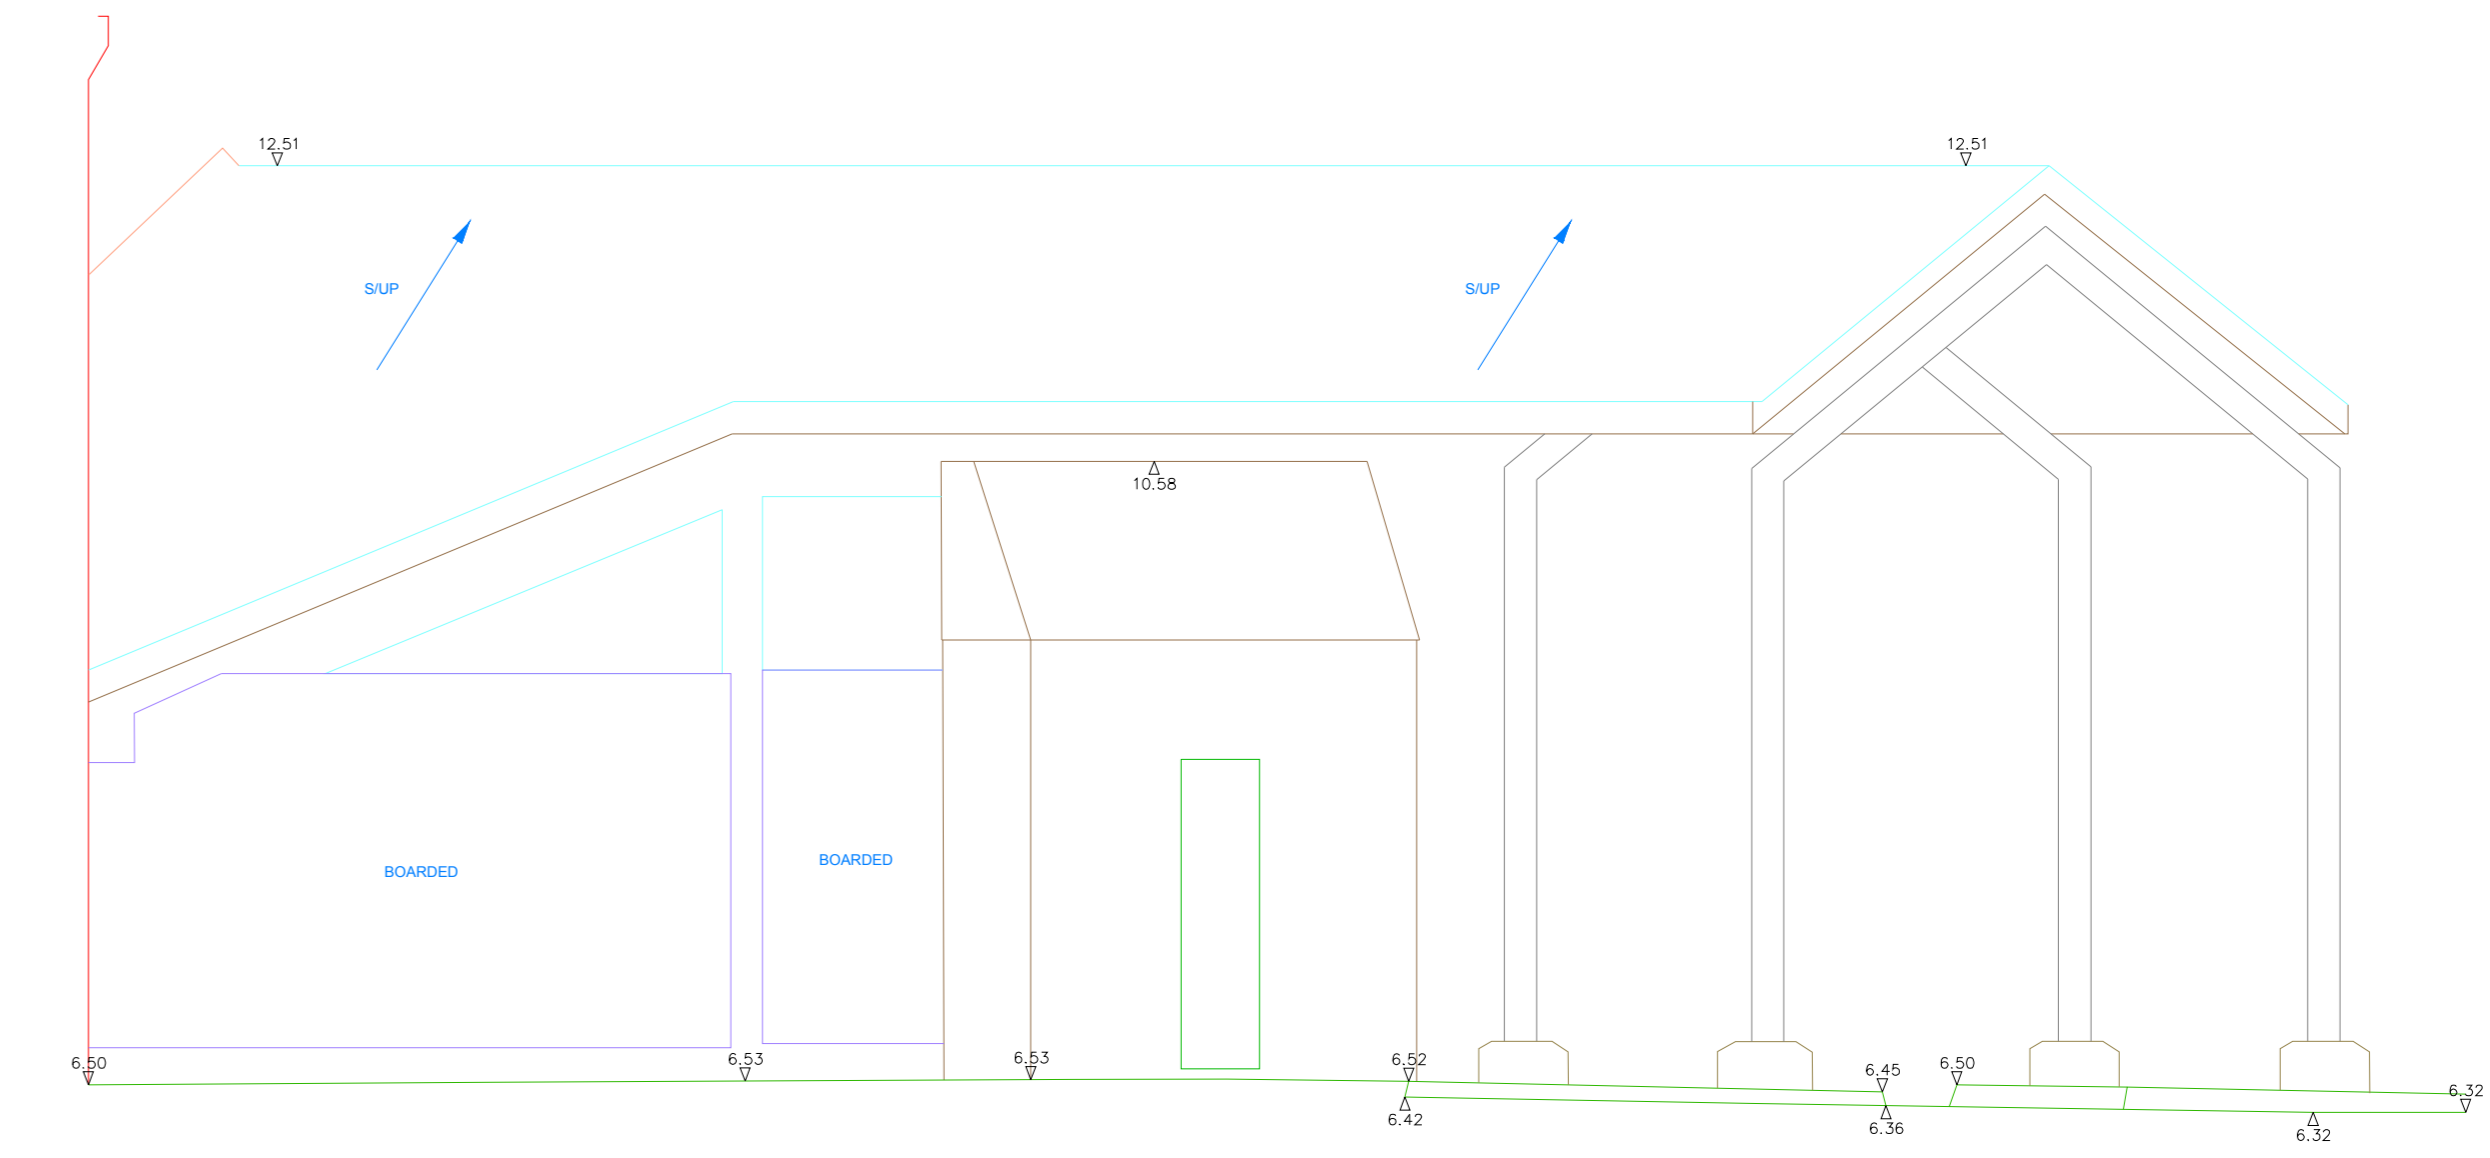



DATUM 3.00m

ELEVATION 4

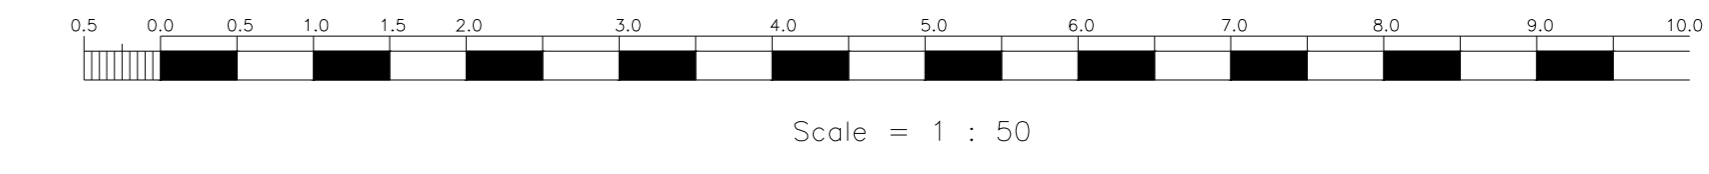


DATUM 3.00m

ELEVATION 5

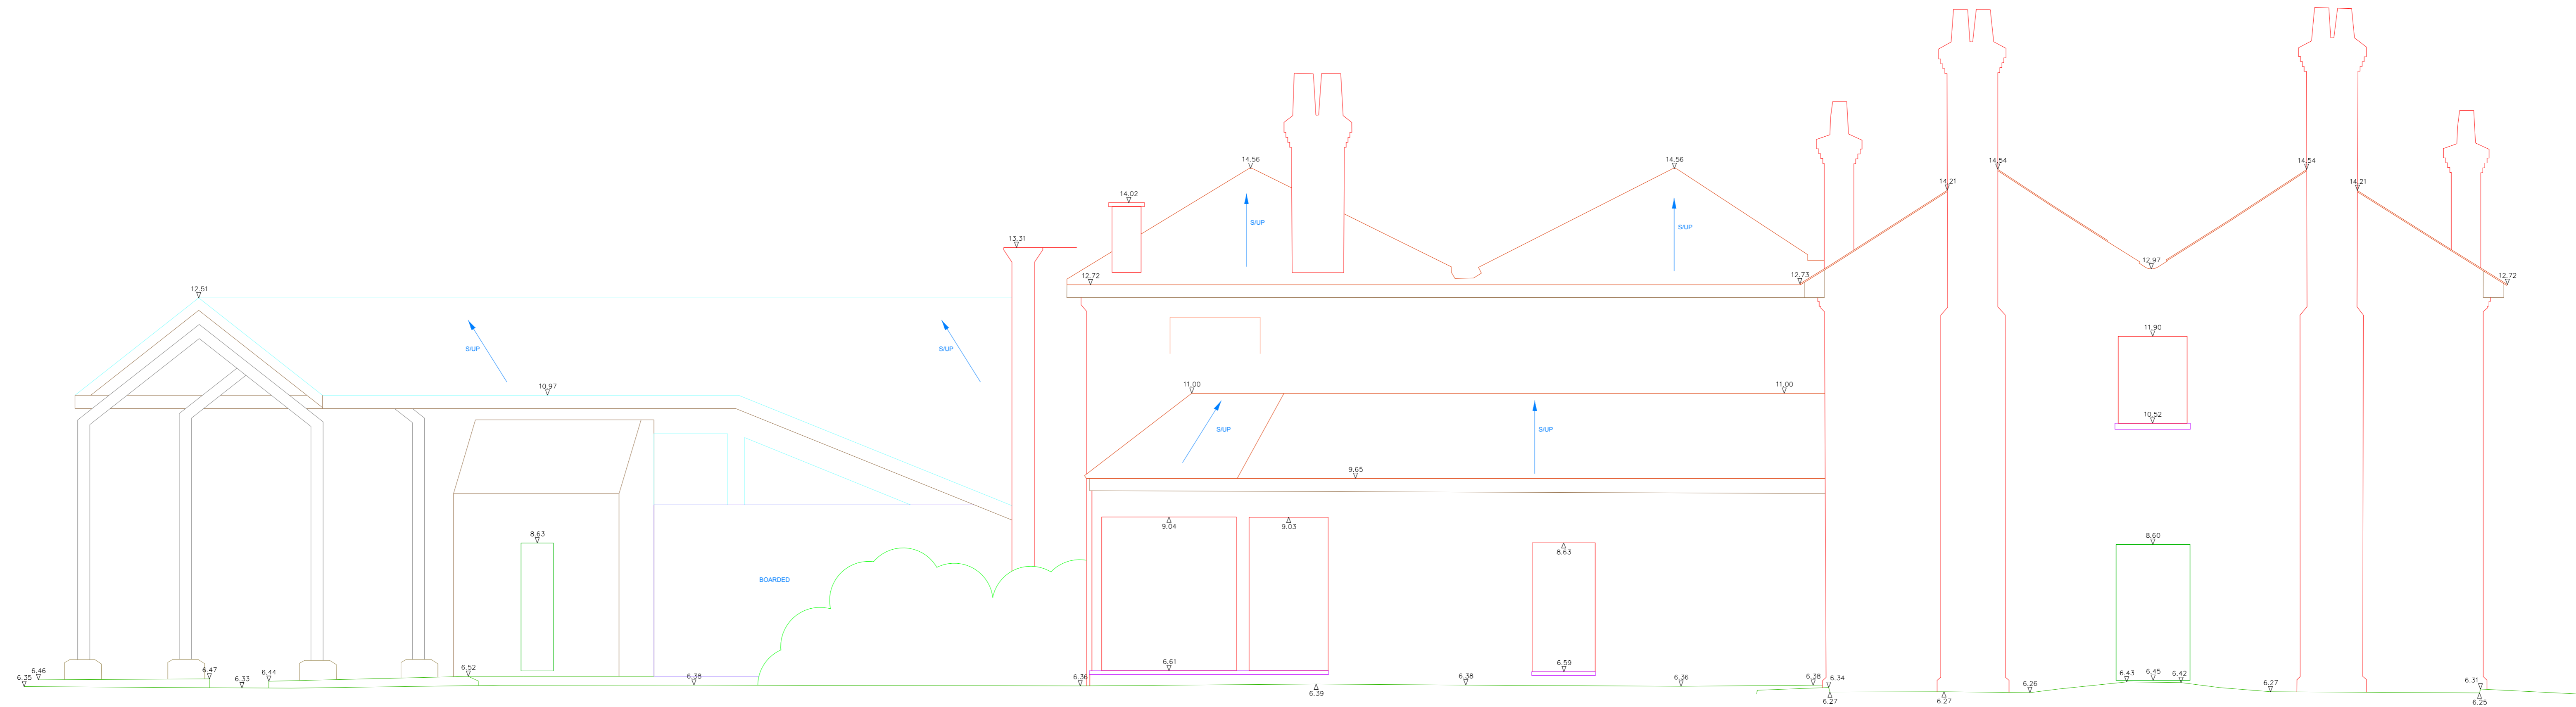

DATUM 3.00m

ELEVATION 6

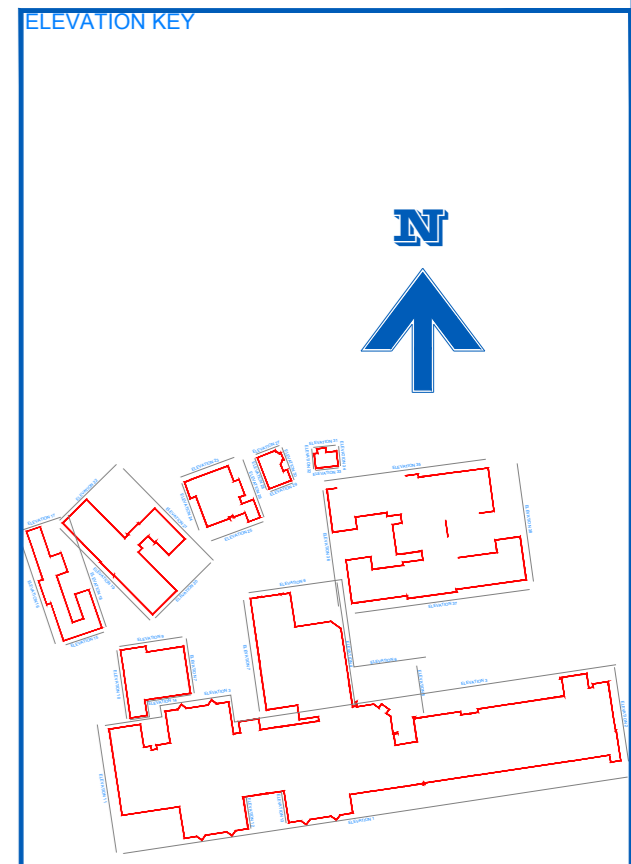

REVISION:

| | | | |
|-------------|----------|------------|---------------|
| DATE | 15/0 @AD | DATE | DECEMBER/2018 |
| DRAWING NO. | 04 | DRAWN BY | XYZ |
| SURVEYED BY | CB | CHECKED BY | ME |

LEVELS RELATE TO:

GPS DATA

SITE ADDRESS:

BARNES HOSPITAL
SOUTH WORPLE WAY
BARNES
SW14 8SU

DRAWING TITLE:
ELEVATIONS

JOB NUMBER:
2018/298

CLIENT:
SQUIRE&PARTNERS LLP

XYZ SURVEY GROUP LTD
CHARTERED SURVEYORS

HEAD OFFICE
TRIDENT COURT, UNIT ONE, OAKROFT ROAD
CHESINGTON, SURREY, KT10 1SD
TEL: 020 8255 4550
E-Mail: surveyors@xyzsurveyors.co.uk
Website: www.xyzsurveyors.co.uk

